

LEGEND

CIP CONCRETE PAVING
COMMERCIAL PATIO

CIP CONCRETE PAVING
COMMERCIAL PATIO

CIP CONCRETE PAVING
COMMERCIAL PATIO

LAWN

PROPERTY LINE

BIKE PARKING

TACTILE
WARNING
STRIPS


GRASS MIX A

GRASS MIX B

PERENNIALS

SHRUB PLANTING

NEW TREE
PLANTING

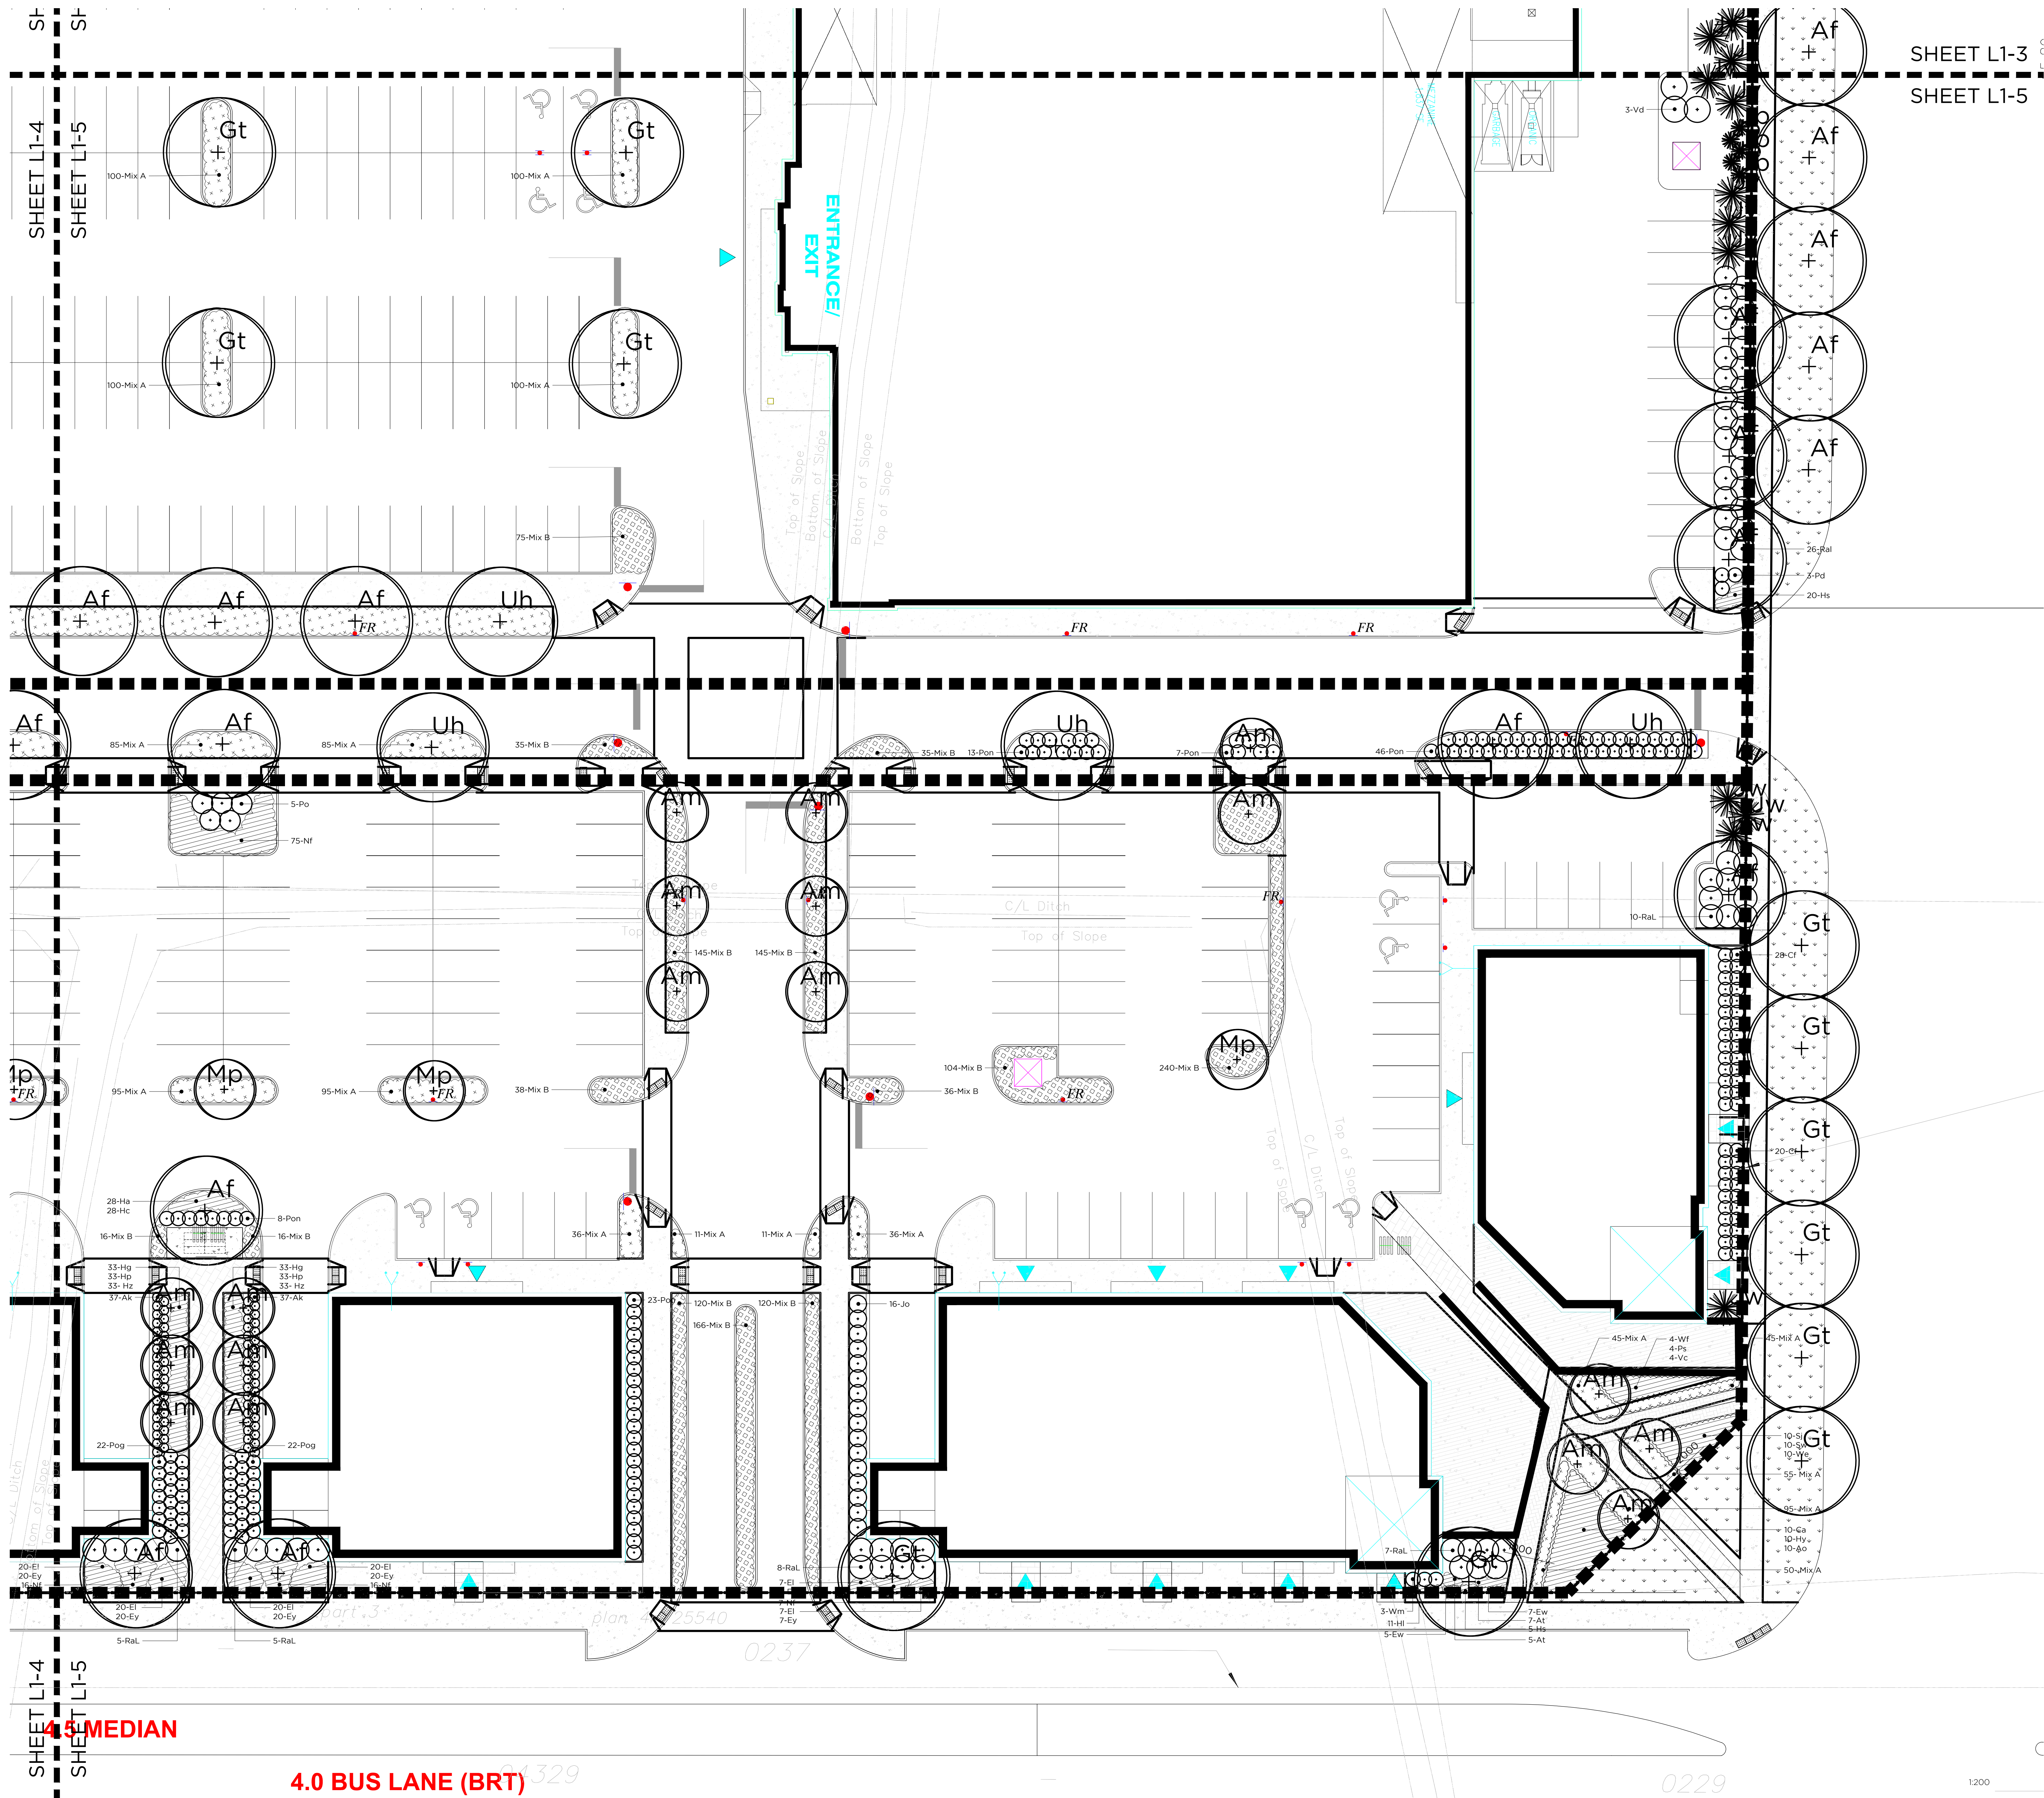

- GENERAL NOTES:
1.

The General Contractor shall verify all conditions in the field and report any discrepancies to the Landscape Architect prior to construction.
2.

Any areas outside the limit of work damaged by the General Contractor shall be restored by the General Contractor to the satisfaction of the contract administrator at no additional cost to the Owner.
3.

All underground utilities to be located by the General Contractor prior to the commencement of any work.
4.

This drawing is a portion of a complete project and shall be read in conjunction with all other drawings, specifications and tender documents related to the project, regardless of origin.
5.

All measurements in millimeters unless otherwise noted.
6.

Do not scale drawing.

6	SUBMITTED FOR SPA	2016/05/12
5	REVISED FOR REVIEW	2016/06/28
4	REVISED FOR REVIEW	2016/06/15
3	REVISED AS PER COMMENTS	2016/06/15
2	SUBMITTED FOR SPA	2016/04/28
1	FOR REVIEW	2016/03/10

FOTENN

PROJECT / LOCATION / PROJECT / ENDPOINT

RIVERSIDE SOUTH SHOPPING CENTRE

1420 EARL ARMSTRONG ROAD
OTTAWA, ONTARIO

DRAWING / DESIGN

**LANDSCAPE PLAN
PART PLAN**

DESIGNED BY / CONSULTANT	L.M./G.V./E.P.	SHEET NO. / TOTAL NO.	L.M./G.V./E.P.
DRAWN BY / DESIGNED FOR	L.M./G.V./E.P.		
CHECKED BY / VERIFIED FOR	M.S.		
SCALE / TITRE	1:200		

L1-5