



1 EAST [FRONT] ELEVATION
SCALE 1:100

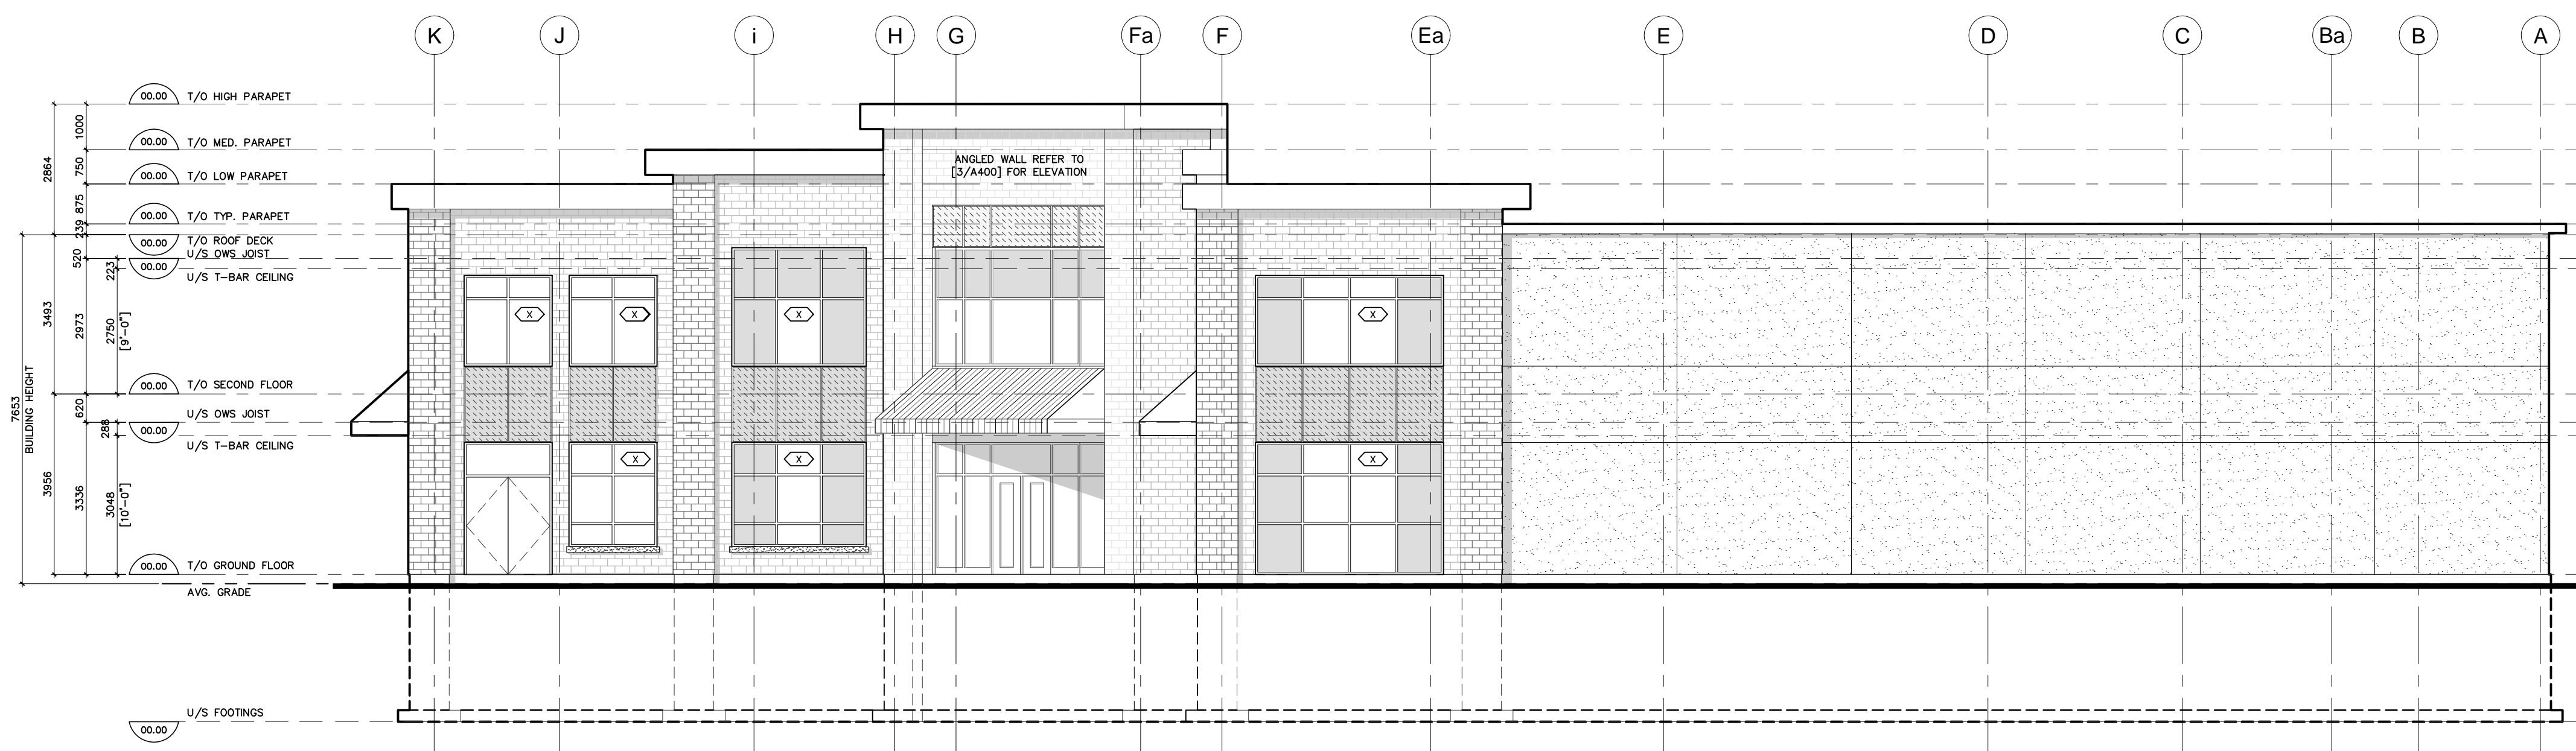

2 NORTH [SIDE] ELEVATION
SCALE 1:100

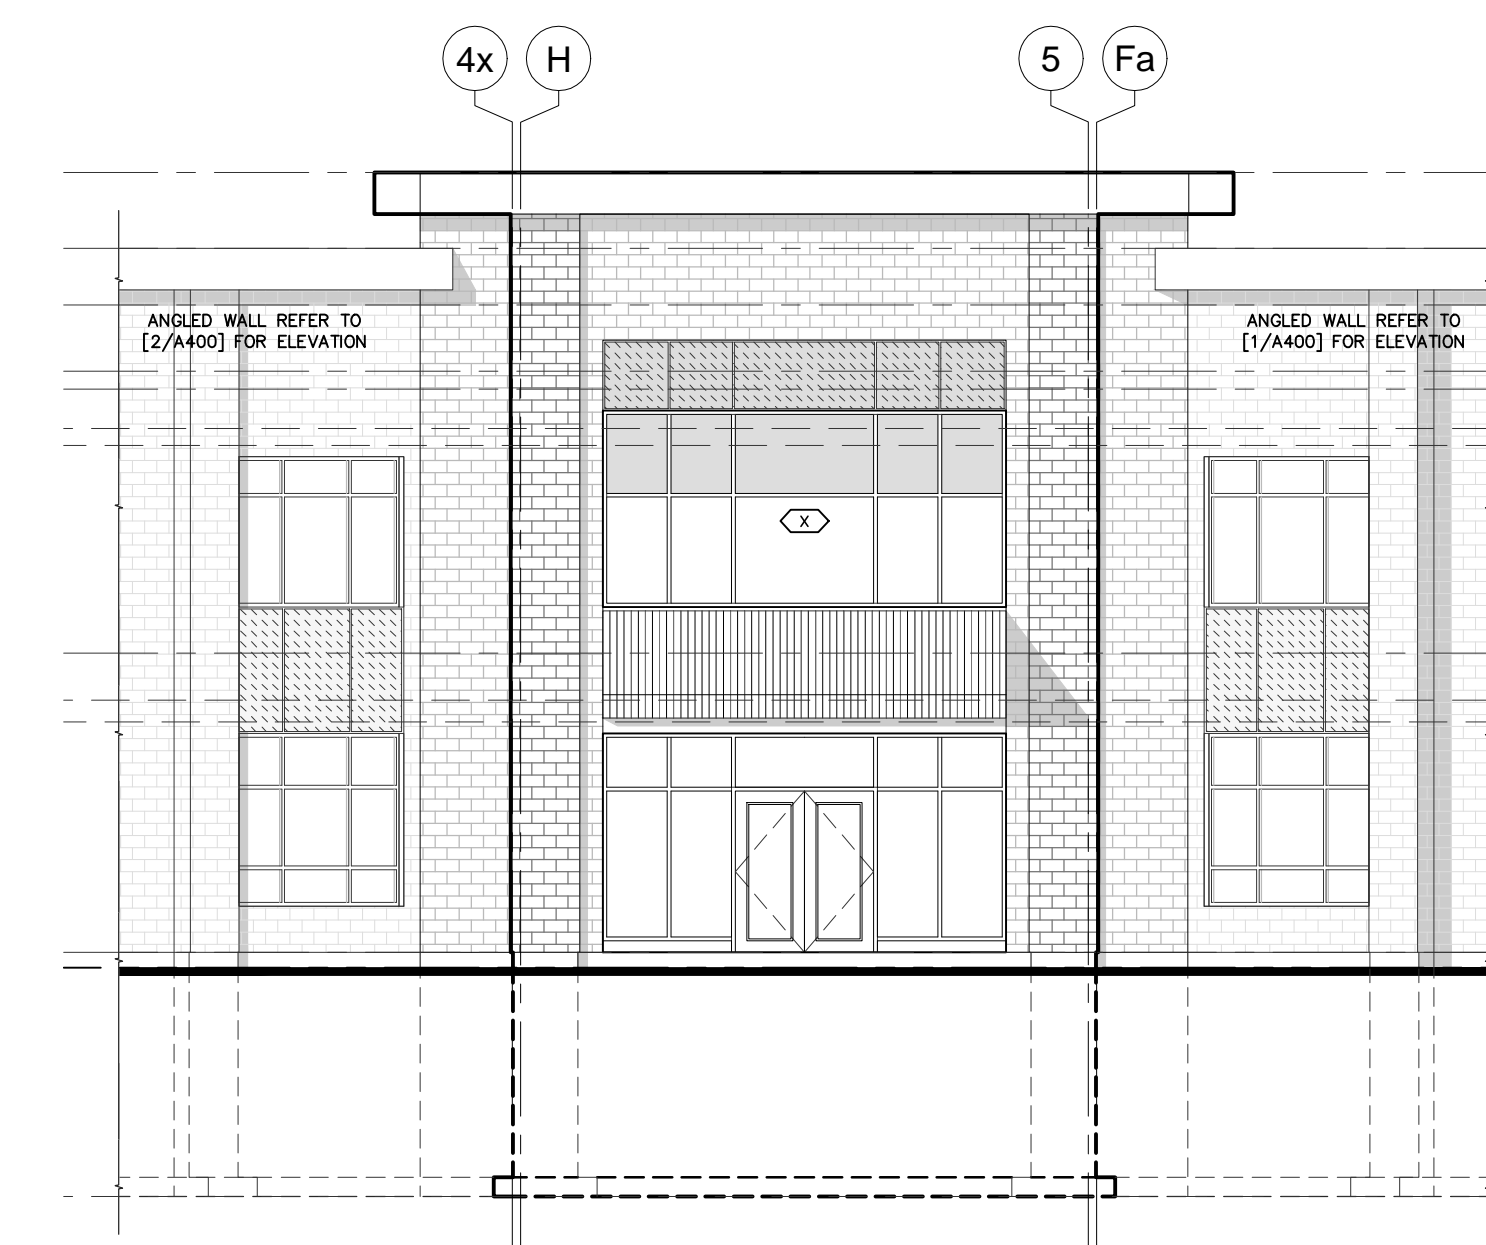


3 NORTH-EAST [ANGLED WALL] ELEVATION
SCALE 1:100

NOTES:
 1. ALL WORK TO BE IN COMPLIANCE WITH LOCAL BUILDING CODE REGULATIONS AND BY-LAWS.
 2. ADDITIONAL DRAWINGS MAY BE ISSUED FOR CLARIFICATION.
 3. ALL DIMENSIONS ARE TO FACE UNLESS OTHERWISE SPECIFIED.
 4. ALL SUB-CONTRACTORS TO TAKE THEIR OWN DIMENSIONS AND BE RESPONSIBLE FOR THEIR ACCURACY.
 5. REFER TO DRAWING 2 FOR ELEVATION DETAILS FOR THIS ELEVATION.
 6. DO NOT SCALE DRAWINGS.

PRELIMINARY

- MATERIAL LEGEND:**
- 1 190x190 SPLIT FACE BLOCK - ARCHITECTURAL SHOULDER BLOCK
 - 2 METRIC MODULAR BRICK - BRANTON BRICK
 - 3 PREFINISHED METAL FLASHING
 - 4 WOOD PANELS
 - 5 PRECAST CONCRETE SILL w/ DRP EDGE
 - 6 CANOPY WITH STEEL HANGERS
 - 7 PRECAST CONCRETE HEADER
 - 8 RESERVED - MATERIAL
 - 9 WALL SCIENCE - REFER TO ELECTRICAL DWGS
 - 10 WALL BRICK - REFER TO ELECTRICAL DWGS
 - 11 ROOF ACCESS LADDER - CAGED IF REQUIRED BY M.O.L.
 - 12 CONCRETE FOUNDATION w/ PAVING
 - 13 1070mm HIGH GUARD

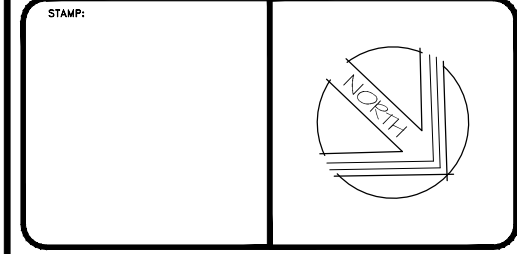

1 AUG 05, 14 PRELIMINARY STRUCTURE
NO. DATE: REVISION:

SJL
S. J. LAWRENCE ARCHITECT INCORPORATED
 18 Deakin Street, Suite 205, Niagara, ON N1C 8B7
 Tel: (416) 739-7770 Fax: (416) 739-7703
 Email: sjl@sjlarchitect.com

THIS DRAWING IS THE SOLE PROPERTY OF SHAWN J. LAWRENCE ARCHITECT INC. REPRODUCTION IS NOT PERMITTED.

DRAWN BY: DAN L. CHECKED BY: S.J.L.
 DATE: AUG. 01, 2014 DATE: S.J.L.
 SCALE: AS INDICATED PLOT DATE: AUG. 06, 2014

PROJECT: KIDS KINGDOM DEVELOPMENT
 1290 TRIM ROAD ORLEANS, ON

JOB NO.: SL - 726 - 26

DRAWING NAME: ELEVATIONS

A 400