


1 WEST [REAR] ELEVATION
SCALE 1:100

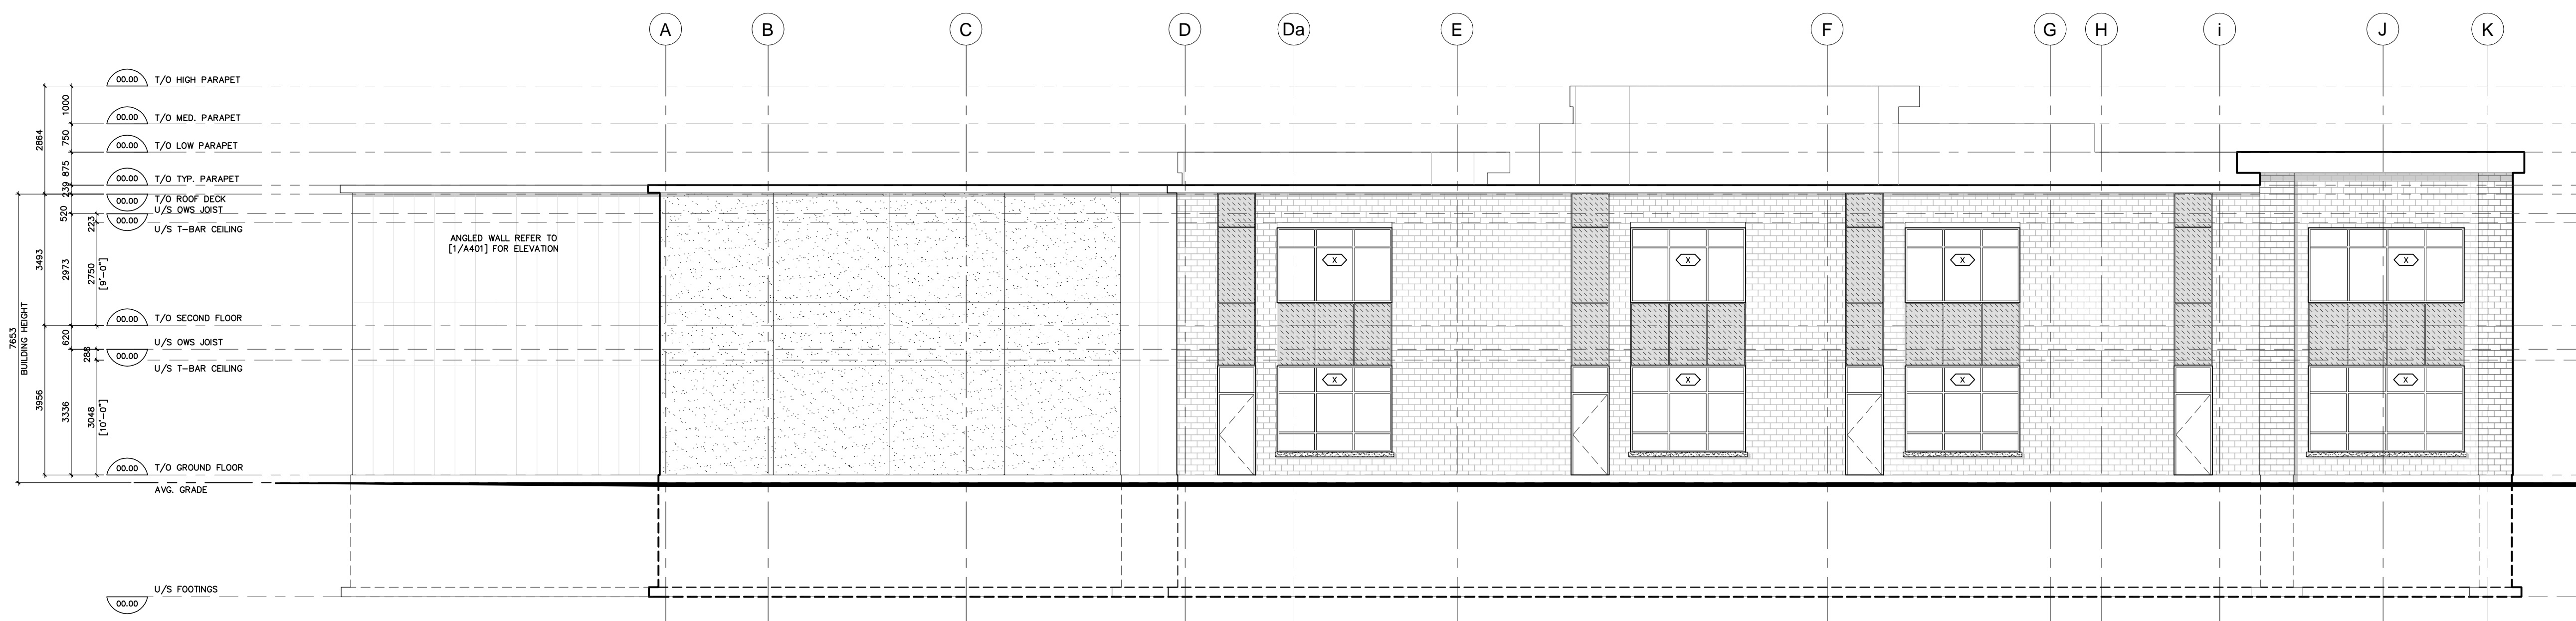


2 SOUTH [SIDE] ELEVATION
SCALE 1:100

- NOTES:
1. ALL WORK TO BE IN COMPLIANCE WITH LOCAL BUILDING CODE REGULATIONS AND BY-LAWS.
 2. ADDITIONAL DRAWINGS MAY BE ISSUED FOR CLARIFICATION TO BEEY CONSULTANTS AND/OR TO THE CLIENT.
 3. ALL DIMENSIONS ARE TO FACE UNLESS OTHERWISE SPECIFIED.
 4. ALL SUB-CRACKS TO BE REPAIRED AND BE RESPONSIBLE FOR THEIR ACCURACY.
 5. ALL WORK TO BE COMPLETED PRIOR TO START OF WORK.

PRELIMINARY

- MATERIAL LEGEND:
- 1 190x390 SPLIT FACE BLOCK - ARCHITECTURAL SHOULDER BLOCK
 - 2 METRIC MODULAR BRICK - BRAMPTON BRICK
 - 3 PREFINISHED METAL FLASHING
 - 4 WOOD PANELS
 - 5 PRECAST CONCRETE SILL w/ DRP EDGE
 - 6 CANOPY WITH STEEL HANGERS
 - 7 PRECAST CONCRETE HEADER
 - 8 RESERVED - MATERIAL
 - 9 WALL SCIENCE - REFER TO ELECTRICAL DWGS
 - 10 WALL BRICK - REFER TO ELECTRICAL DWGS
 - 11 ROOF ACCESS LADDER - CAGED IF REQUIRED BY M.O.L.
 - 12 CONCRETE FOUNDATION w/ PARGING
 - 13 1070mm HIGH GUARD

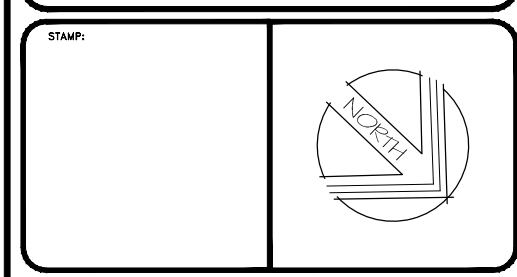

1 AUG 05, 14 PRELIMINARY STRUCTURE
NO. DATE: REVISION:

SJL
S. J. LAWRENCE
ARCHITECT INCORPORATED
18 Deakin Street, Suite 205, Niagara, ON N1C 6B7
Tel: (613) 739-7770 Fax: (613) 739-7703
Email: sjl@sjlarchitect.com

THIS DRAWING IS THE SOLE PROPERTY OF SHAWN J. LAWRENCE ARCHITECT INC. REPRODUCTION IS NOT PERMITTED.

DESIGNED BY: DAN L.	CHECKED BY: S.J.L.
DATE: AUG. 01, 2014	DATE: AUG. 06, 2014
SCALE: AS INDICATED	SCALE: AS INDICATED

PROJECT:
KIDS KINGDOM DEVELOPMENT
1290 TRIM ROAD
ORLEANS, ON

JOB NO.: SL - 726 - 26

DRAWING NAME:
ELEVATIONS

A 401