

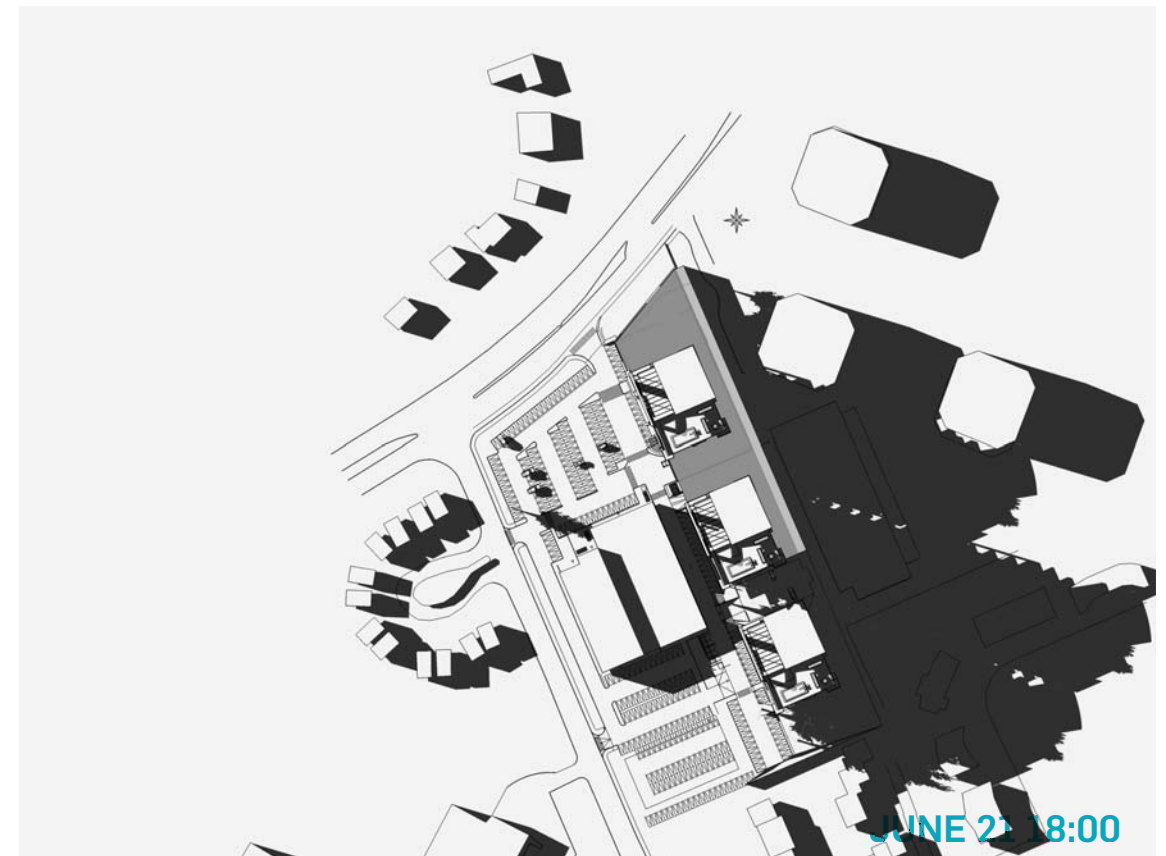


08

SHADOW ANALYSIS

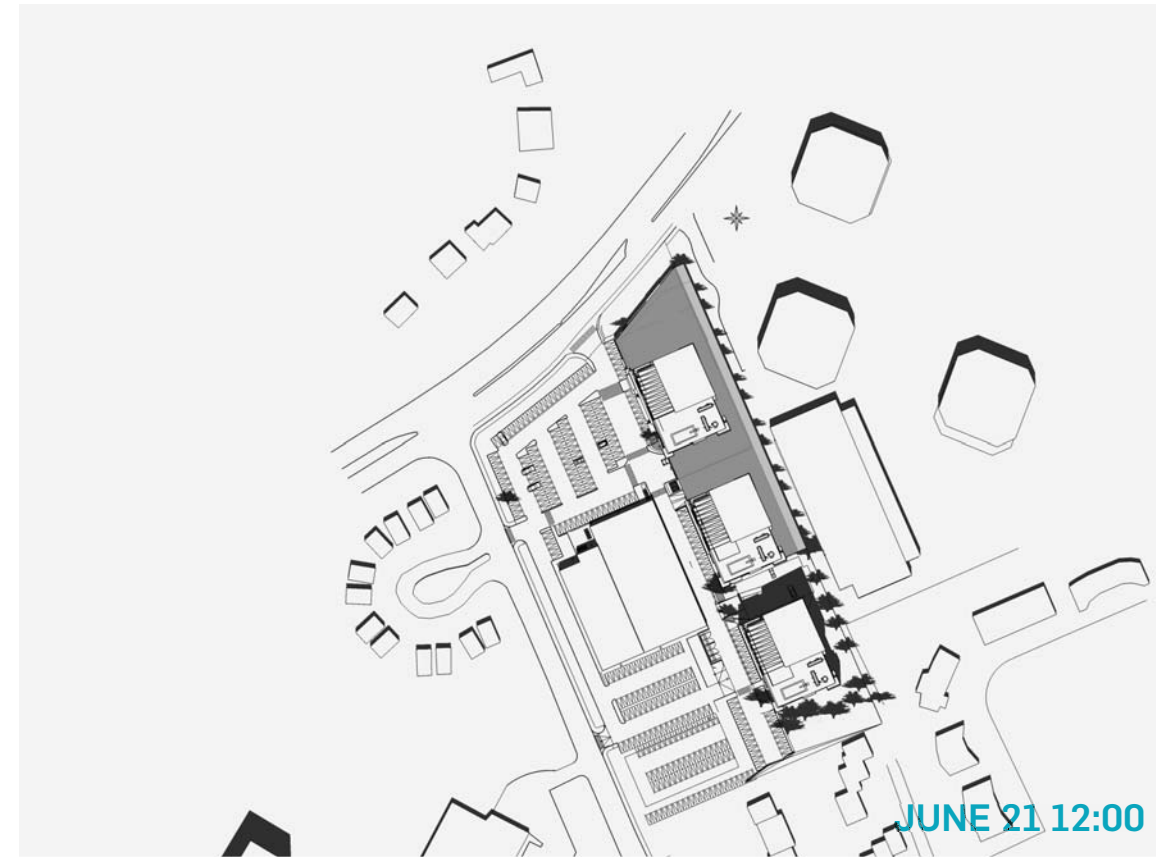


SHADOW ANALYSIS

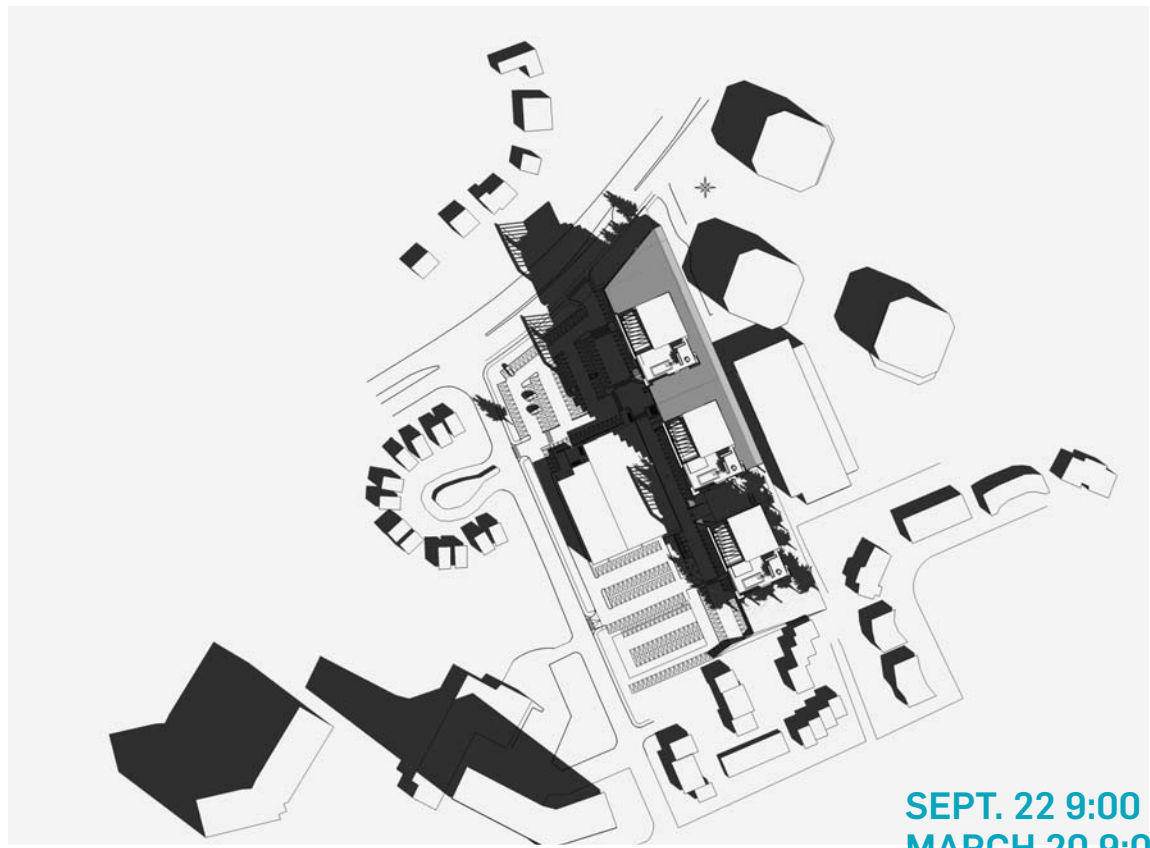

SEPT. 22 9:00
MARCH 20 9:00



SEPT. 22 12:00
MARCH 20 12:00

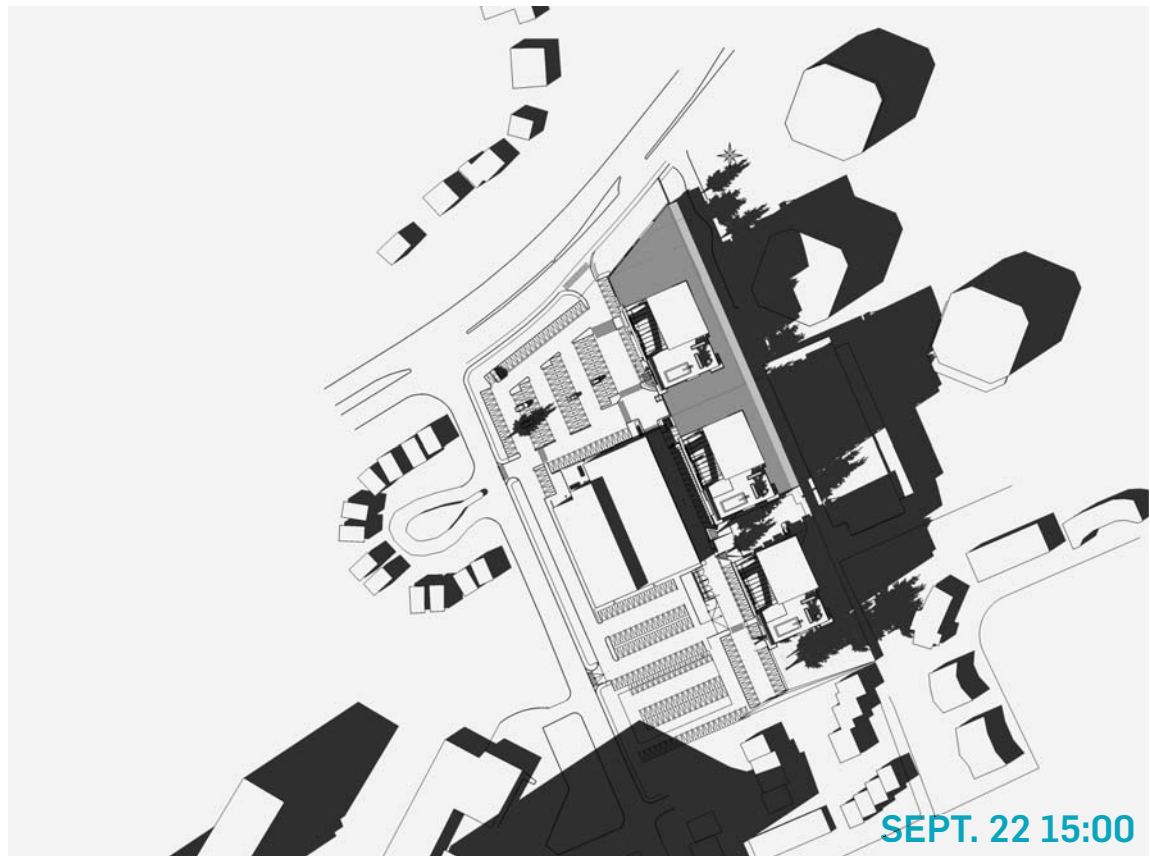


SEPT. 22 15:00
MARCH 20 15:00



SEPT. 22 18:00
MARCH 20 18:00


SHADOW ANALYSIS

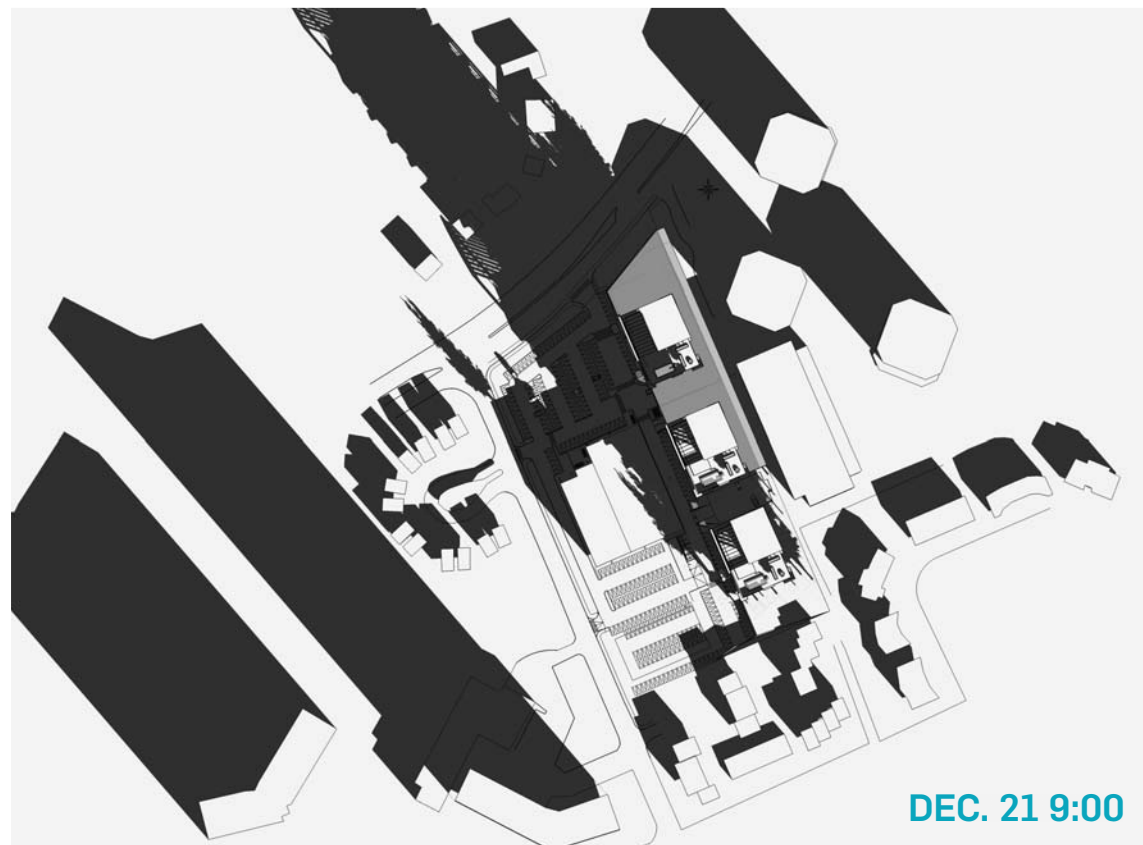

DEC. 21 9:00



DEC. 21 12:00

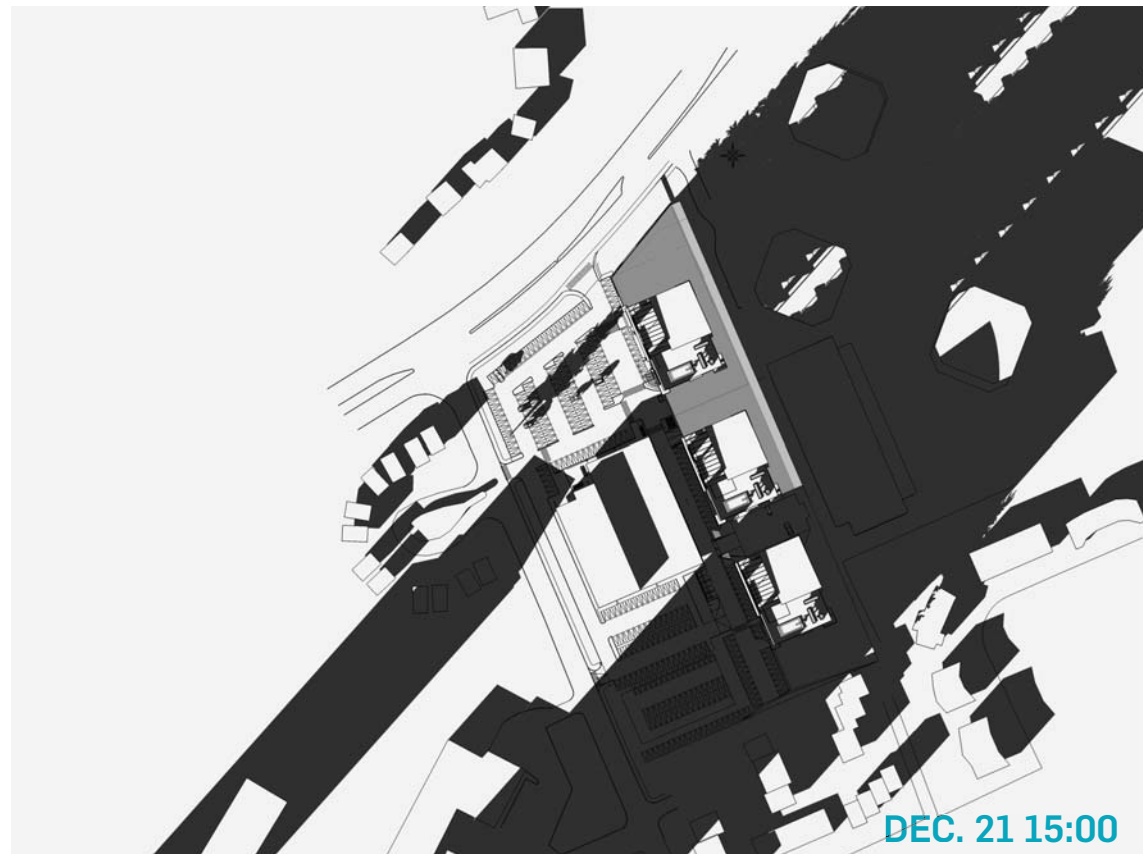

DEC. 21 15:00



DEC. 21 18:00

SHADOW ANALYSIS