

EXTERIOR FINISH SCHEDULE

ARCHITECTURAL BLOCK 〈EF4a〉 Architectural Concrete Block 4"x16"x24" FIBER CEMENT SIDING Manufacturer: Certainfeed Architectural Black Tie Series or approved equal Colour: Slate 525

Colour: Colby ARCHITECTURAL BLOCK 〈EF4b〉 Architectural Concrete Block 4"x16"x24" FIBER CEMENT SIDING Manufacturer : Shouldice Manufacturer: Certainfeed Architectural Black Tie Series Finisih: Tex-Stone

Colour: Executive Grey Colour: Cedar 523 CULTURED STONE
Cultured Stone (EF5) COMPOSITE ALUMINUM PANEL Manufacturer : Canadian Stone Industries Manufacturer: Mitsubishi Plastics Del Mare Ledgestone Series

EIFS (EXTERIOR INSULATED FINISH SYSTEM) ACRYLIC STUCCO FINISH Finish: Sanpebble BM 1883 SEMINOLE BROWN

Manufacturer : Shouldice

Finisih: Tex-Stone

Colour: Barossa

(EF1a)

(EF2)

EIFS (EXTERIOR INSULATED FINISH SYSTEM) ACRYLIC STUCCO FINISH Finish: Sanpebble BM 2007-10 SMOLDERING RED

EIFS (EXTERIOR INSULATED FINISH SYSTEM)
ACRYLIC STUCCO FINISH Finish: Sanpebble BM 1116 - SEPIA TAN

EIFS (EXTERIOR INSULATED FINISH SYSTEM) ACRYLIC STUCCO FINISH Finish: Sanpebble BMHC-155 NEWBURYPORT BLUE

EIFS (EXTERIOR INSULATED FINISH SYSTEM)
ACRYLIC STUCCO FINISH Finish: Sanpebble BM-2128 OXFORD GRAY EIFS (EXTERIOR INSULATED FINISH SYSTEM)

ACRYLIC STUCCO FINISH Finish: Sanpebble BM OC-85 - MAYONNAISE EIFS (EXTERIOR INSULATED FINISH SYSTEM)

ACRYLIC STUCCO FINISH Finish: Sanpebble BM 2112-30 STONE BROWN FIBER CEMENT SIDING HORIZONTAL Weatherboard cedar lap siding 8" wide

FIBER CEMENT SIDING HORIZONTAL or approved equal Weatherboard cedar lap siding 8" wide

> Composite Plasctics Inc. or approved equal ALPOLIC "Bone White" AGT-30 Dry Joint System PRECAST CONCRETE SILL
> Architectural concrete 3 1/2H x 5 9/16" W x 24" L

Colour: To match EF1- BL1,2&3 PREFINISHED METAL FLASHING/FASCIA 24 GA. PREFINISHED METAL (EF7) FLASHING/FASCIA *Refer to schedules for colour and material

Manufacturer : Shouldice

Super sill 424

Finisih: Tapestry

specifications

DECORATIVE MOULDING EXPANDED POLYSTYRENE MOULDING TO MATCH PROFILES INDICATED ON DRAWINGS ACRYLIC STUCCO FINISH Finish: Sanpebble BM 2124-10-WROUGHT IRION

GLAZED DOORS & WINDOWS Clear anodized aluminum frames. Clear insulated vision glass/low-E glazing (tempered glass to be used at doors and sidelights/sidelites)

(EF9b) SPANDREL ALUMINUM PANEL 2" Insulated clear anodized aluminum panel finished at both


This drawina, as an instrument of service, is provided by and is the property of Turne Fleischer Architects Inc. The contractor must verify and accept responsibility for all dimensions and conditions on site and must notify Turner Fleischer Architects Inc. o any variations from the supplied information. This drawing is not to be scaled. The architect is not responsible for the accuracy of survey, structural, mechanical, electrical, etc., information shown on this drawing, Refer to the appropriate consultant's drawings before proceeding with the work. Construction must contact all applicable codes and requirements of authorities braying insightion. The consultants a drawings before proceeding with the work. Constituction must confort to all applicable codes and requirements of authorities having jurisdiction. The contractor working from drawings not specifically marked 'For Construction' must assume full responsibility and bear costs for any corrections or damages resulting


METAL SLATS 2" x 2" x 1/8" HSS GALVANIZED LUBES HORIZONTAL AND HHS 6 x 3 VERTICAL SUPPORTS, DESIGNED TO CARRY SIGNAGE AND STAMPED BY PENG

SIGNAGE (BY TENANT) At EIFS construction add 16 Ga sheet metal sheet between sheathing and stud at SIGNAGE locations.

H.M. DOORS & FRAMES (EF12) Prefinished hollow metal doors and frames Painted to match adjacent material

〈EF13〉 WOOD FINISH

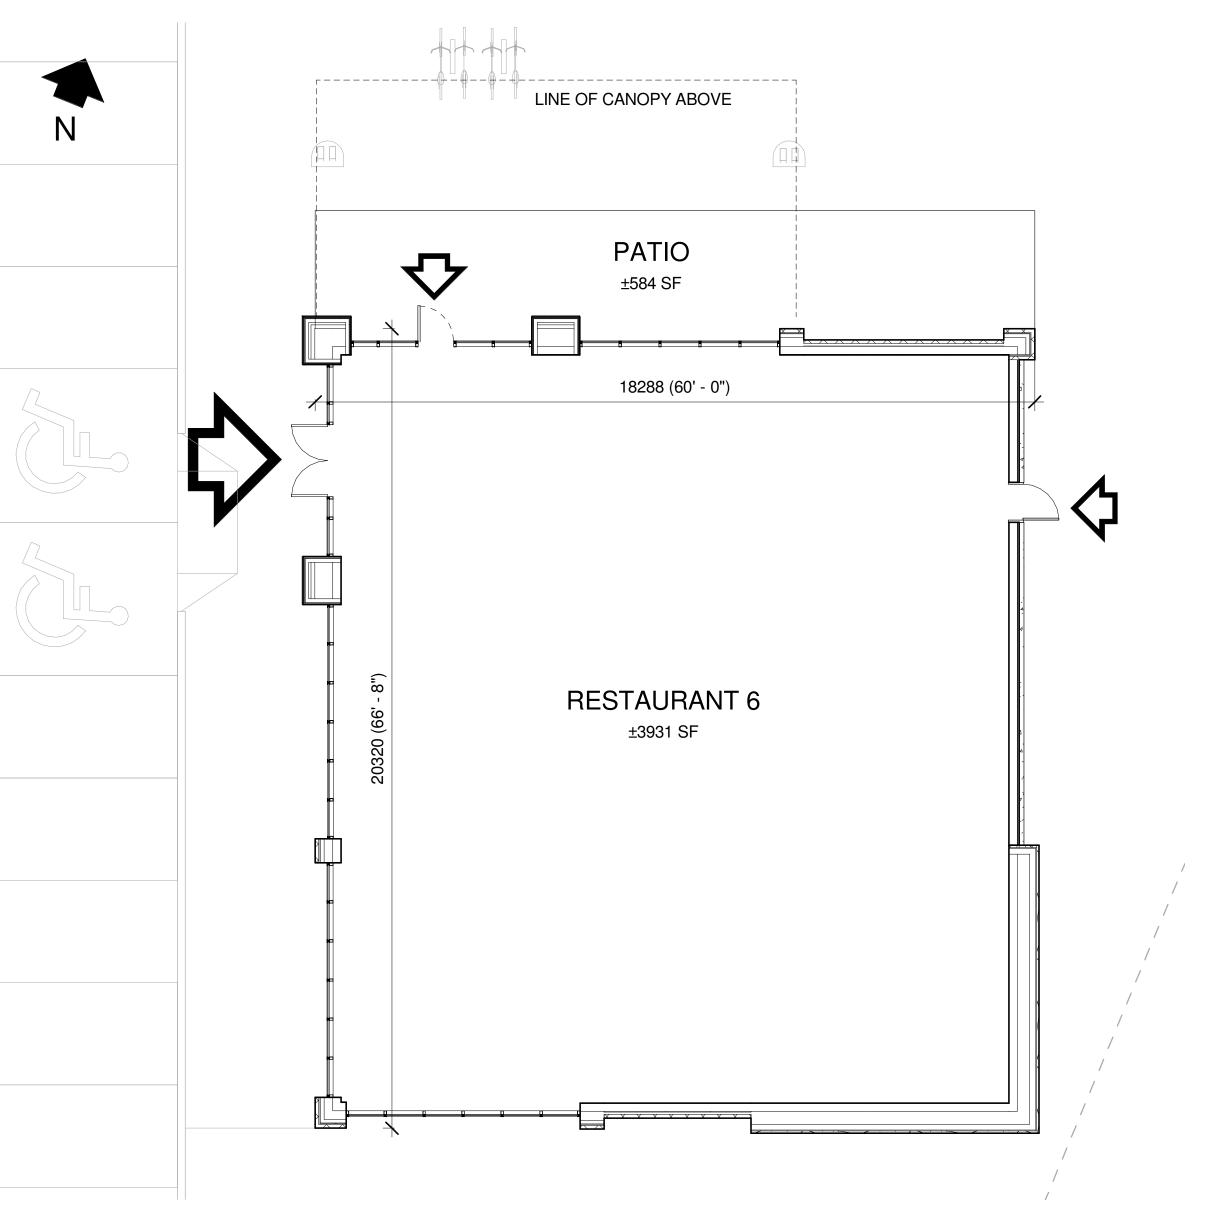

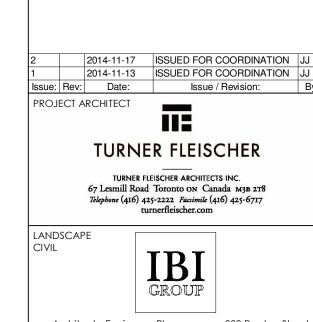



HAMMERSCHLAG + JOFFE INC. 69 Lesmill Road Toronto, Ontario Canada M3B 2T8 T: (416) 444.9263 F: (416) 444.1463

FOTENN PLANNING & URBAN DESIGN 223 McLeod Street | Ottawa, ON | K2P 0Z8 T: 613.730.5709 ext.234 | F: 613.730.1136

PLANNER

RIO * CAN RioCan Real Estate Investment Trust 2300 Yonge Street Suite 500 Toronto, Ontario M4P 1E4 (416) 646 8330

TANGER OUTLETS KANATA KANATA, ONTARIO

Drawing Name: RESTAURANT **ELEVATIONS** AND FLOOR PLAN

Proj no.: NOVEMBER 17, 2014 Drawn by: As indicated Checked by A2-1.7.1

5 SITE PLAN 1/8" = 1'-0"

TANGER OUTLETS KANATA

KANATA, ONTARIO

RESTAURANT 6 PERSPECTIVE

TURNER FLEISCHER

NOVEMBER 17, 2014 12.258 A2-1.7.2