


Date	Revision	#
14 06 04	04	BASED ON SITE PLAN, REV'D #04 DATED 14 05 23 & ARBORIST REPORT DATED 14 06 04
15 03 30	2	REVISION TO SITE PLAN, REV'D #10 DATED 14 11 14
15 04 09	3	REVISION TO ENG. GRADING / SERVING PLANS DATED 15 04 09


Project/Title	Scale	Date	By/For	P.M./G.P.	Rev. No./Rev.
Proposed Landscape Plan	1:600	15 04 09	DWK	DWK	03
1545 WOODROFFE AVE. & MEDHURST DR	1:300	15 04 09	DWK	DWK	00
1545 WOODROFFE AVE. & MEDHURST DR	1:300	15 04 09	DWK	DWK	00
1545 WOODROFFE AVE. & MEDHURST DR	1:300	15 04 09	DWK	DWK	00

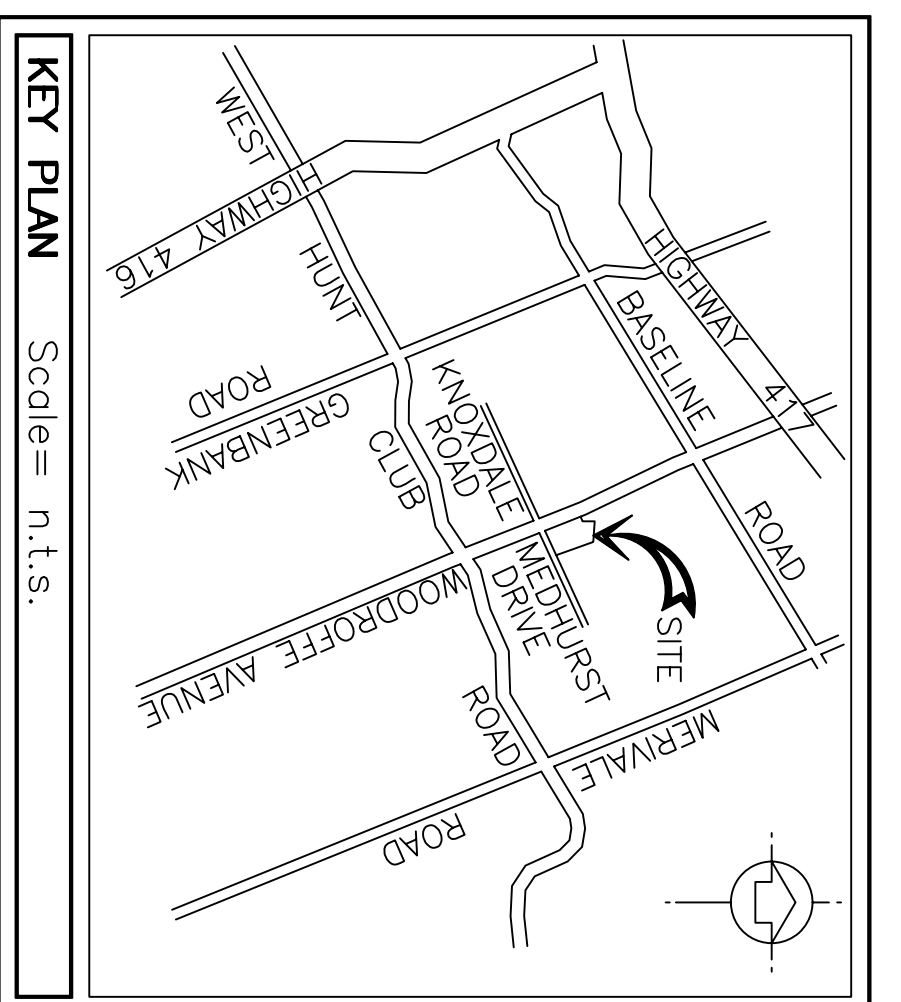

TOPOGRAPHICAL PLAN OF SURVEY OF PART OF LOT 30 PART OF THE ROAD ALLOWANCE BETWEEN LOTS 30 & 31 CONCESSION 1 (RIDEAU FRONT) CITY OF OTTAWA (GEOGRAPHIC TOWNSHIP OF NEPEAN)

LEGEND

- Denotes situated location of existing trees & #
- Denotes species / caliper / conditions / remarks
- Denotes proposed deciduous tree
- Denotes proposed coniferous tree
- Denotes proposed shrubbery & landscape fabric
- Denotes proposed modular paving system
- Denotes proposed concrete sidewalk
- Denotes proposed metal fence section, 1200 high
- Denotes proposed sound barrier, various heights, see plan / report
- Denotes proposed scopped area, see specification
- Denotes proposed barrier-free square

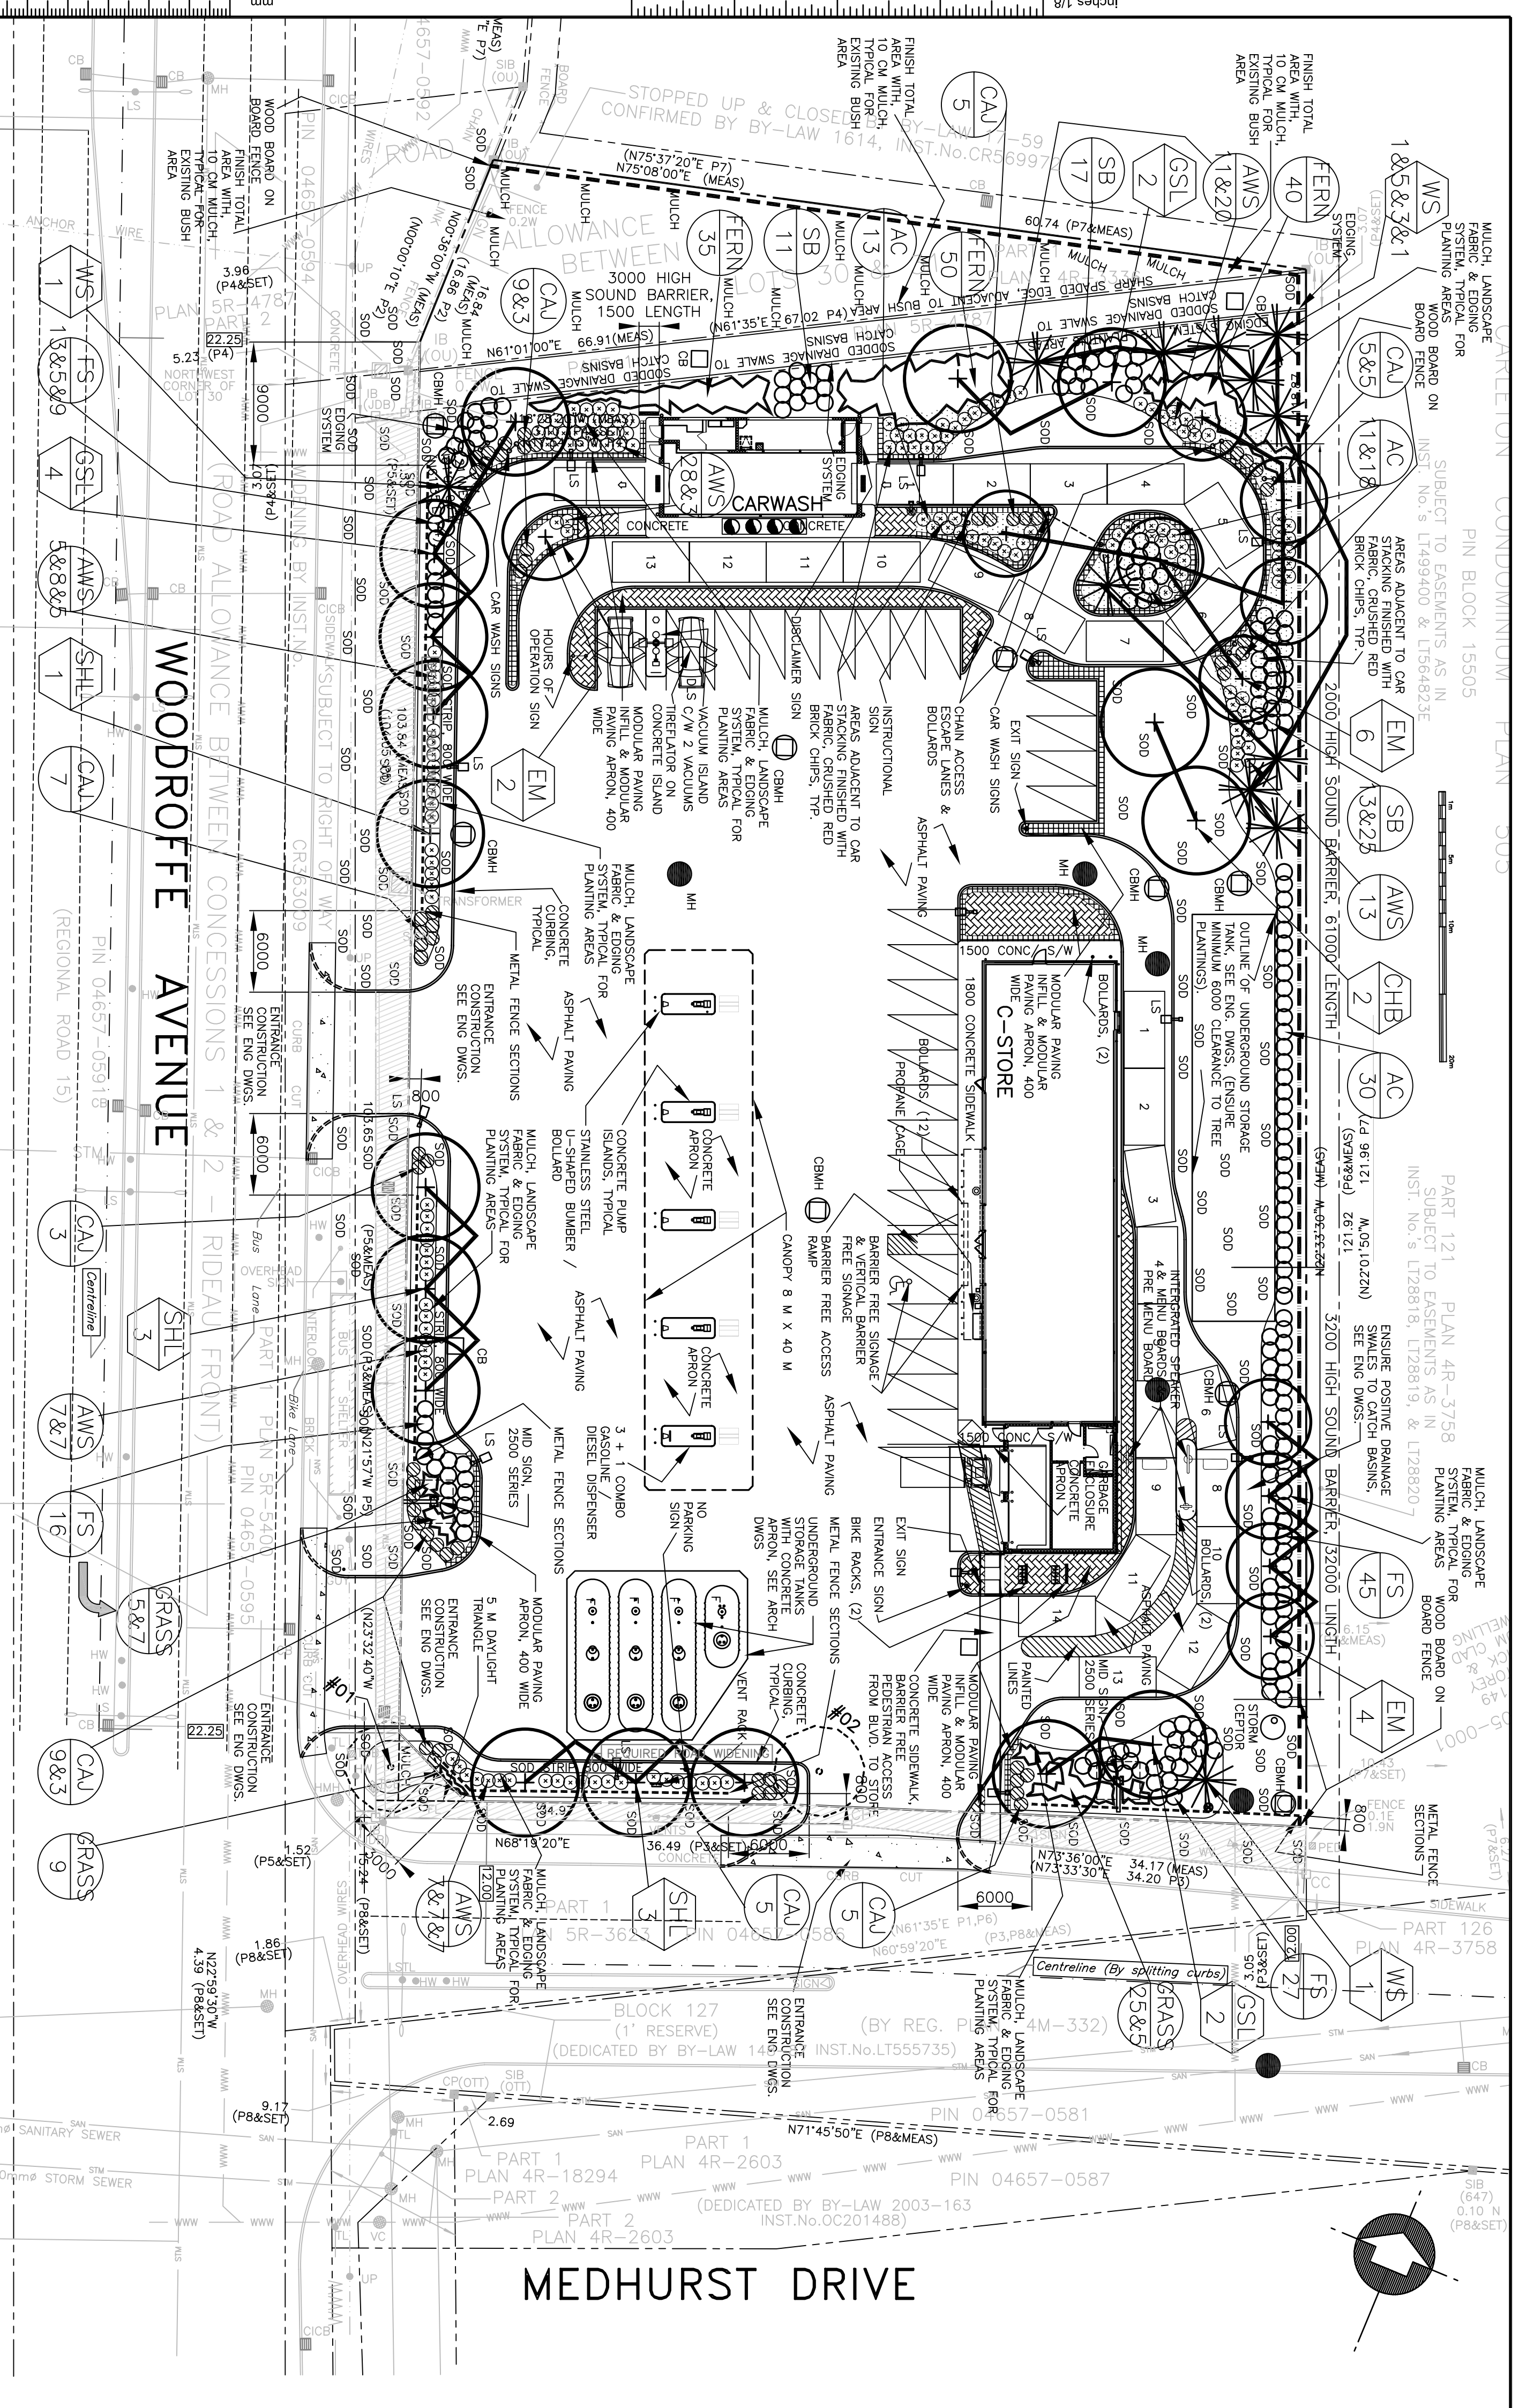

LIST OF PLANT MATERIAL

SYMBOL	QUANTITY	BOTANICAL NAME	COMMON NAME	HEIGHT	SPREAD	CALIPER	ROOT SPACING	REMARKS
EM	10	ACER SACCHARUM 'ENDOWMENT'	ENDOWMENT SUGAR MAPLE	400 CM	70 MM	WB	AS INDICATED	TRUE TO STANDARD FORM
CHB	2	CELTIS OCCIDENTALIS	COMMON HACKBERRY	400 CM	70 MM	WB	AS INDICATED	TRUE TO STANDARD FORM
SHL	7	GLEDITSIA TRICANTHOS 'SKYLINE'	SKYLINE HONEYLOCUST	400 CM	70 MM	WB	AS INDICATED	TRUE TO FORM
GSL	8	TILIA CORDATA 'GREENSPIRE'	GREENSPIRE LINDEN	400 CM	70 MM	WB	AS INDICATED	TRUE TO FORM
WS	12	PICEA GLAUCA	WHITE SPRUCE	200 CM		WB	4.0 M O/C	UNIFORM SPREAD
CAU	29	JUNIPERUS HORIZONTALIS 'PLUMOSA COMPACTA'	COMPACT ANDORRA JUNIPER	30 CM		POT	0.8 M O/C	UNIFORM SPREAD
AC	72	RIBES ALPINUM	ALPINE CURRANT	50 CM		POT	1.0 M O/C	MIN. 5 CANES
FS	115	SORBARIA SORBIFOUA	FALSE SPIREA	80 CM		POT	1.0 M O/C	MIN. 5 CANES
AMS	128	SPIREA BUMALDA 'ANTHONY WATERER'	ANTHONY WATERER SPIREA	50 CM		POT	0.8 M O/C	MIN. 4 CANES
SB	66	SYMPHORICARPOS ALBUS	WHITE SNOWBERRY	80 CM		POT	0.8 M O/C	MIN. 4 CANES
GRASS	51	CALAMAGROSIS ACUTIFLORA 'KARL FOERSTER'	FEATHER REED GRASS			2 GAL POT	0.6 M O/C	2 YEAR PLANTS
FERN	125	MATTEUCIA STRUTHIOPTERIS	OSTRICH FERN			2 GAL POT	0.6 M O/C	2 YEAR PLANTS

NOTE: QUANTITIES INDICATED ON PLAN TO GOVERN; DO NOT PLANT IN SWALE.

- IT IS THE CONTRACTOR'S RESPONSIBILITY TO:
1. DETERMINE LOCATION OF ALL EXISTING SERVICES AND OBTAIN NECESSARY STAKE-OUTS BEFORE ANY EXCAVATION.
 2. USE FIGURED DIMENSIONS, OPPOSED TO SCALING, AND VERIFY DIMENSIONS AT THE SITE.
 3. REPORT ALL DISCREPANCIES TO THE LANDSCAPE ARCHITECT AND AGREE IN WRITING, BEFORE PROCEEDING.
 4. CONTRACTOR'S SHALL DO THEIR OWN SITE INSPECTIONS FOR ESTIMATED PURPOSES.

DWK
Douglas W. Kerr & Associates Ltd.
LANDSCAPE ARCHITECT
1595 SIXTEENTH AVENUE, SUITE 301
RICHMOND HILL, ONTARIO L4B 3N9
Tel 416-410-5190, Fax 905-709-7443
email: dwkerr@interlog.com

1520L1R3



DEVELOPER: IMPERIAL OIL
1535 WOODROFFE AVENUE, OTTAWA, ONTARIO

CITY OF OTTAWA SPA # D

Do not explode, alter or rename titleblock