
350 Sparks Street

architectural drawing list:

A-001 A-002	CONTEXT PLAN SURVEY PLAN SITE PLAN
A-101 A-102 A-103 A-104 A-105 A-106 A-107 A-108 A-109 A-110 A-111 A-112 A-113 A-114 A-115	PLAN-P3 LEVEL PLAN-P2 LEVEL PLAN-P1 LEVEL PLAN-GROUND FLOOR PLAN-2nd FLOOR PLAN-3rd FLOOR PLAN-4th FLOOR PLAN-5th FLOOR PLAN-6th FLOOR PLAN-7th-17th FLOOR PLAN-18th-23rd FLOOR PLAN-24th FLOOR RESIDENTIAL MECH. PENTHOUSE PLAN-25th-26th FLOOR PLAN-27th FLOOR HOTEL MECH. PENTHOUSE
A-401 A-402 A-403 A-404 A-405 A-406 A-407 A-408 A-409 A-410 A-411 A-412 A-413	ELEVATION-NORTH TOWER-SOUTH ELEVATION ELEVATION-NORTH TOWER-EAST ELEVATION ELEVATION-NORTH TOWER-NORTH ELEVATION ELEVATION-SOUTH TOWER-WEST ELEVATION ELEVATION-SOUTH TOWER-WEST ELEVATION ELEVATION-SOUTH TOWER-WEST ELEVATION ELEVATION-SOUTH TOWER-SOUTH ELEVATION ELEVATION-SOUTH TOWER-EAST ELEVATION ELEVATIONS-OFFICE RENOVATION ELEVATIONS-OFFICE RENOVATION SECTION ELEVATIONS-CONTEXT ELEVATIONS-CONTEXT



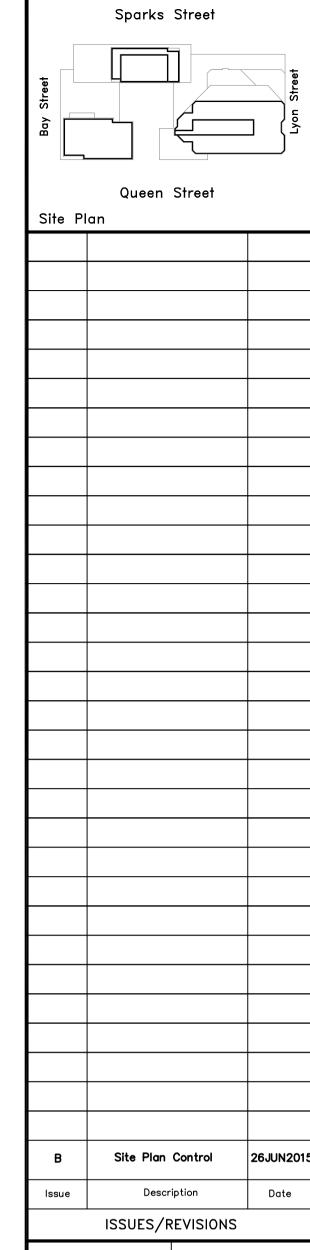

Property boundary information was derived from topographic plan of survey of LOTS 13, 14 & PART OF LOT 12 (South of Sparks St) LOTS 12,13,14 & PART OF LOT 15 (North of Queen St) REGISTERED PLAN No.3922 CITY OF OTTAWA prepared by Stantec Geopmatics Ltd. June 04, 2015

WZMH ARCHITECTS

95 St. Clair Av W
Suite 1500
Toronto, Ontario
Canada M4V 1N6
T 416.961.4111
F 416.961.3176




350 SPARKS STREET 350 Sparks Street, Ottawa, K1R 7S8

Scale: N.S

Project Number: 06409.000


Drawing Number: A-000

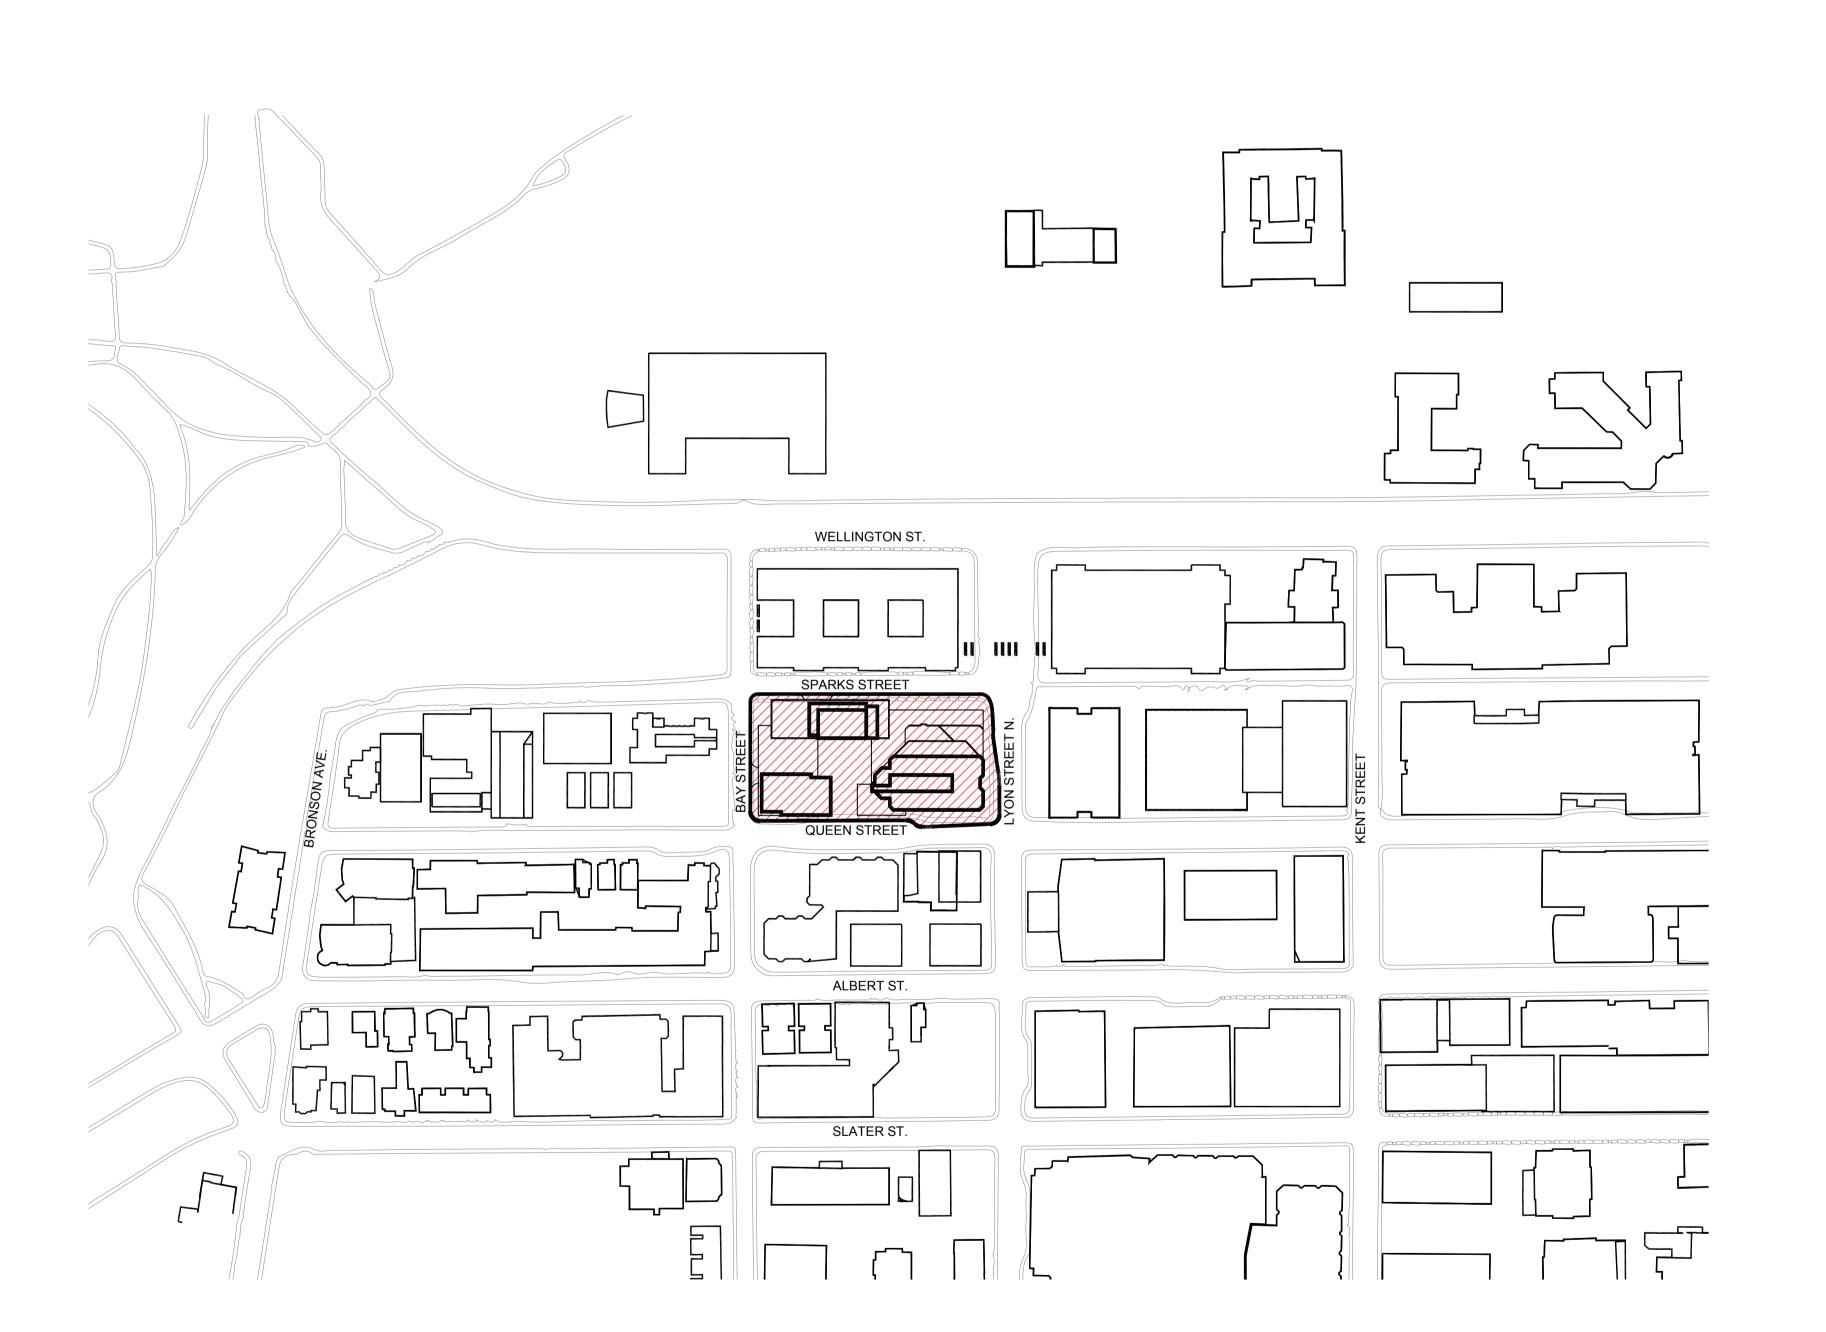


building statistics

site data		
site area ground floor area* landscape open space - ground (inc	7,463 5,449 cluding entry plaza)* 2,014	.26r
site coverage* ground floor site are		0.
landscape open space*		27
easements and setbacks zone MD H(64) / zone MD minimum front yard setback minimum side yard setback (west) minimum side yard setback (east) minimum rear yard setback	153.93m to 159.80n City of Ottawa Zoning By-law 200 City of Ottawa Zoning By-law 200 City of Ottawa Zoning By-law 200 City of Ottawa Zoning By-law 200 no se	8-25 8-25 8-25 8-25
building data		
proposed building(s) height north tower (residential) south tower (hotel) podium	151.61n 158.31n 3 to 6	n As
north tower (residential) south tower (hotel) ground level (commercial) ground level addition (office) total building GFA		618ı 267ı 157ı
total number of residential units total residential amenity area indoor and outdoor amenity space minimum communal amenity space	1,5	un i 500 r 500r 750r
total number of hotel units	303	ke
existing office parking spaces* proposed hotel parking spaces proposed residential (not required) total parking spaces proposed (includes 14 barrier free spaces / 15 visitor spa	(0.5/100m² net) 99	2 ca 3 ca 5 ca 3
residential bicycle parking spaces hotel bicycle parking spaces	(0.5 spaces/unit) (1/1,000m²)	1
loading spaces	1 loading s 1 move-in s 1 garbage truck s	

note: *floor area related and/or include existing office building is based on approximate estimate.

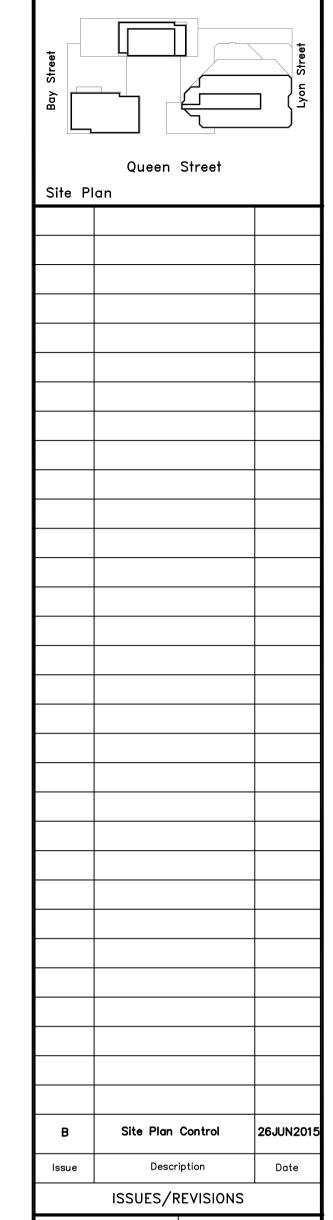

Sparks Street

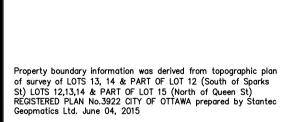

WZMH ARCHITECTS

95 St. Clair Av W
Suite 1500
Toronto, Ontario
Canada M4V 1N6
T 416.961.4111
F 416.961.3176




350 SPARKS STREET 350 Sparks Street, Ottawa, K1R 7S8


Sheet Title:
CONTEXT PLAN


Scale: 1: 2000

Project Number: 06409.000

A - 001

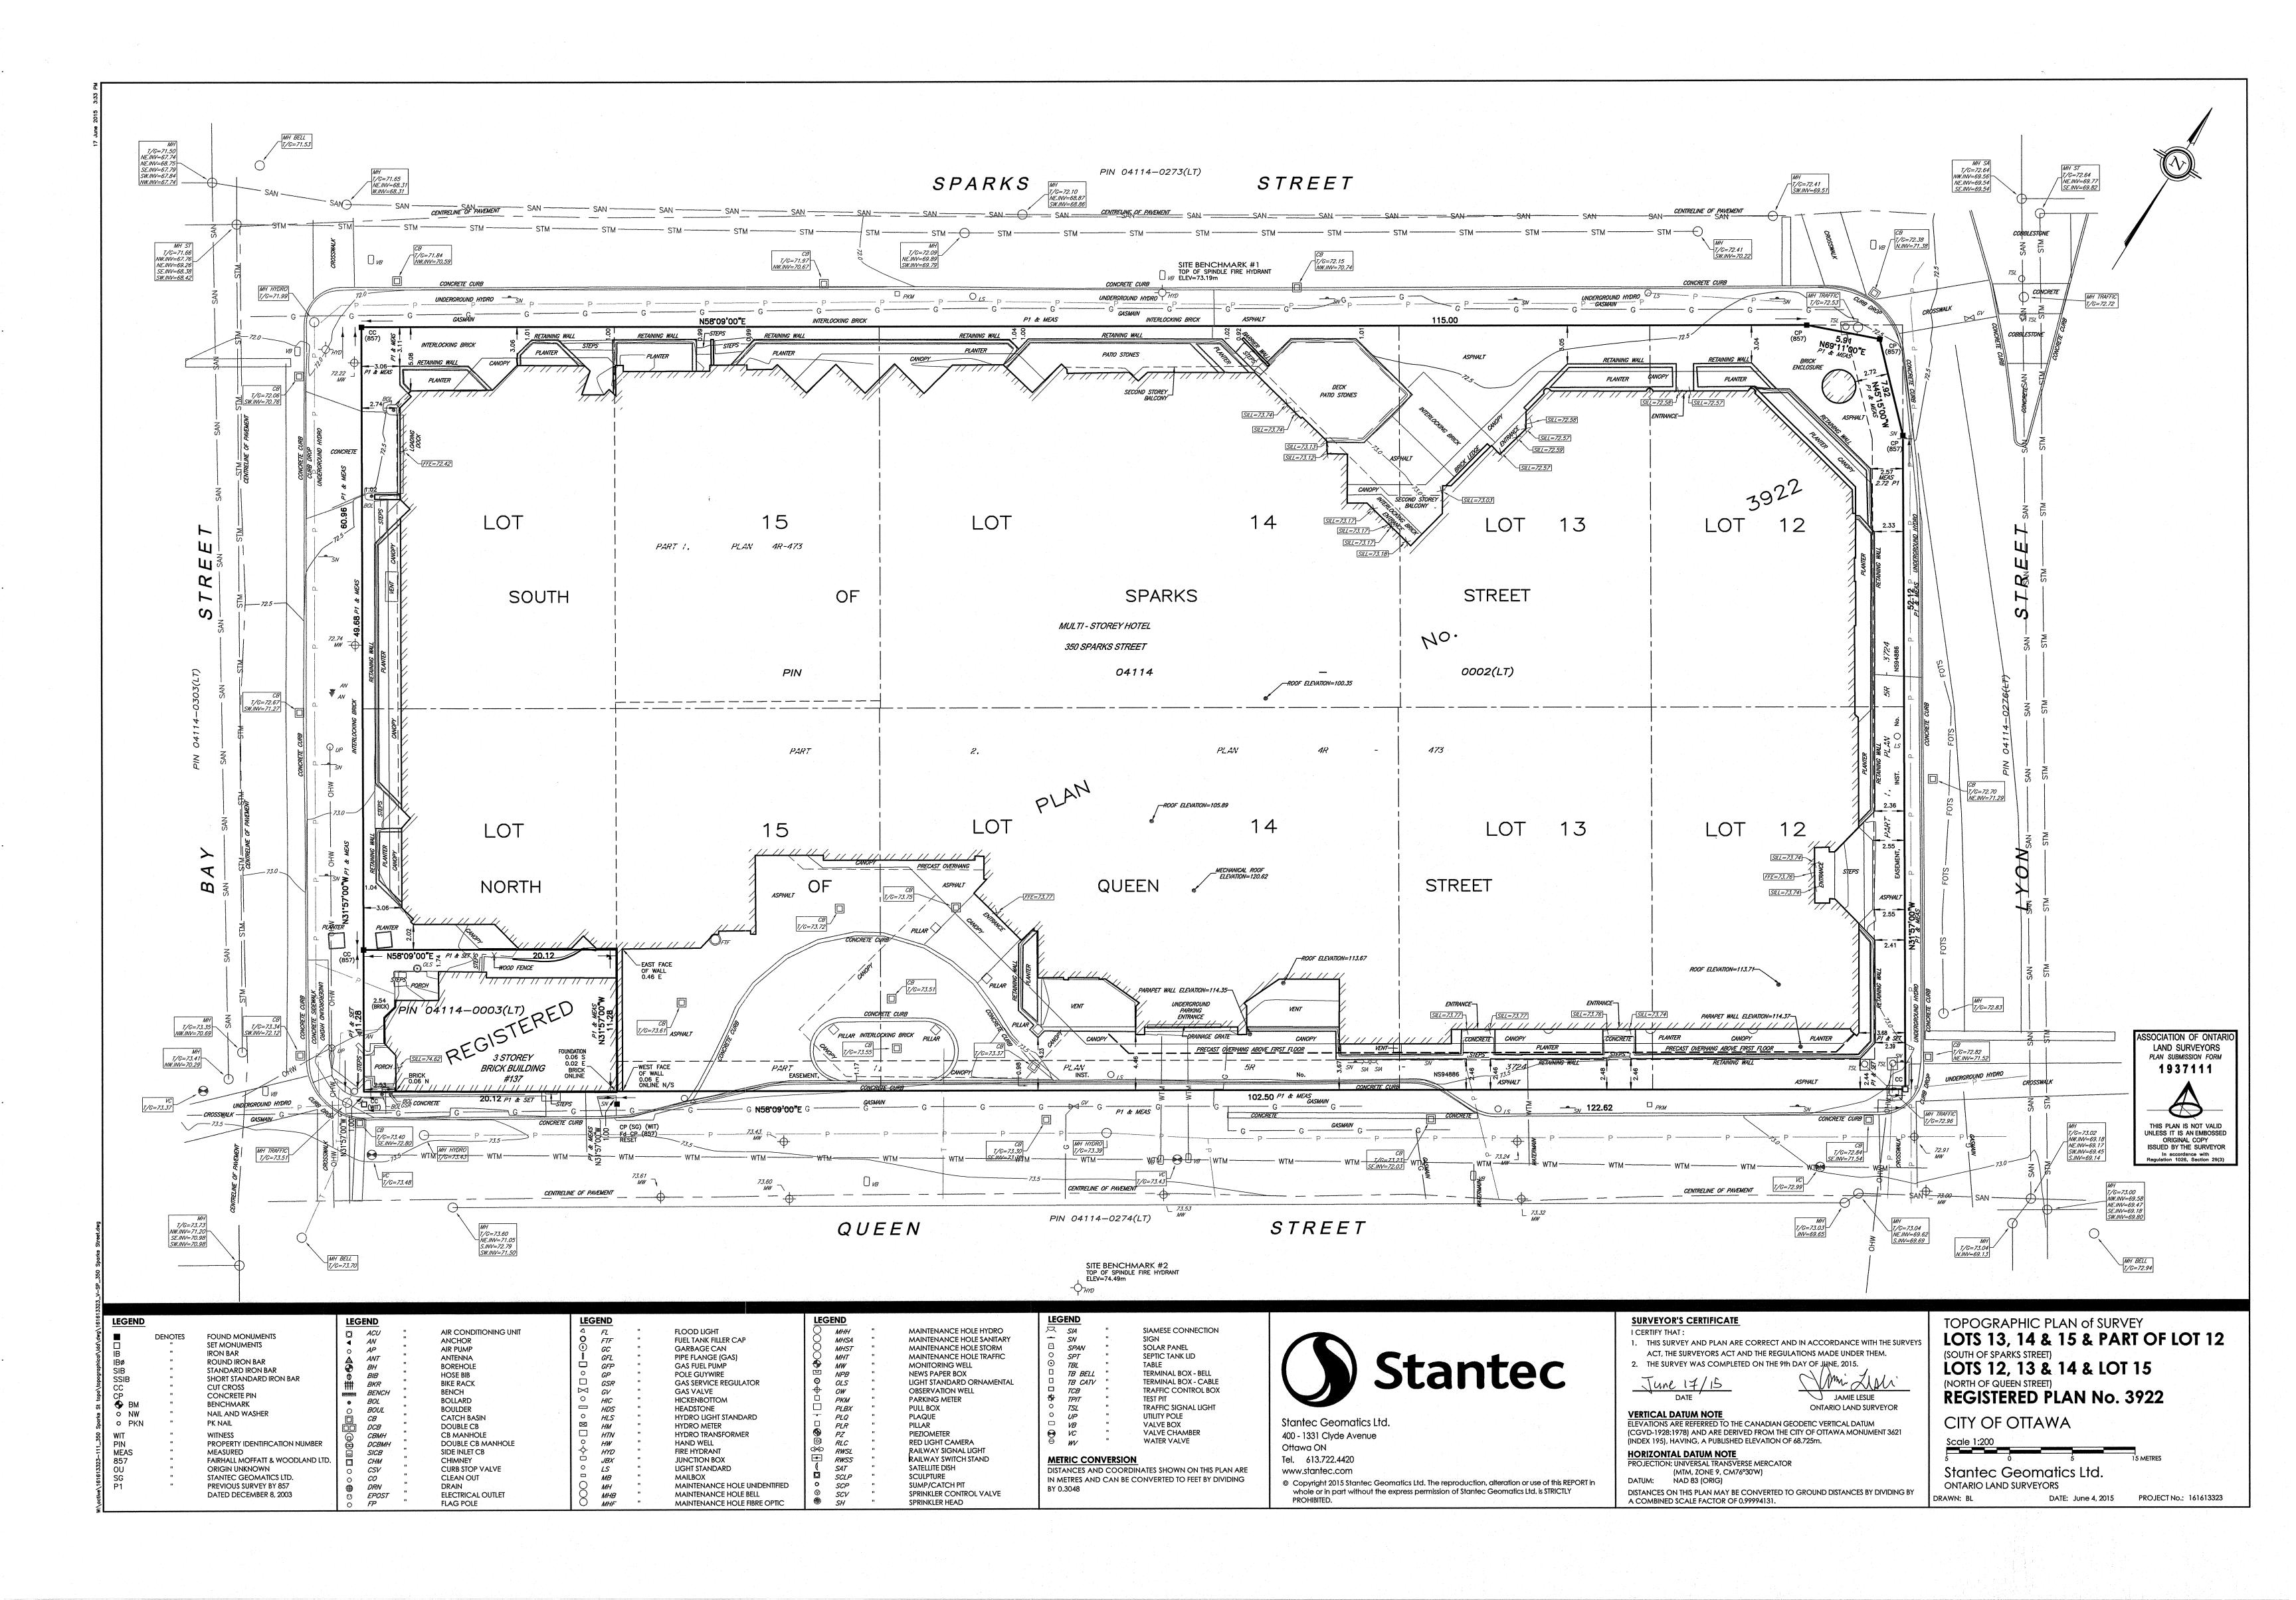

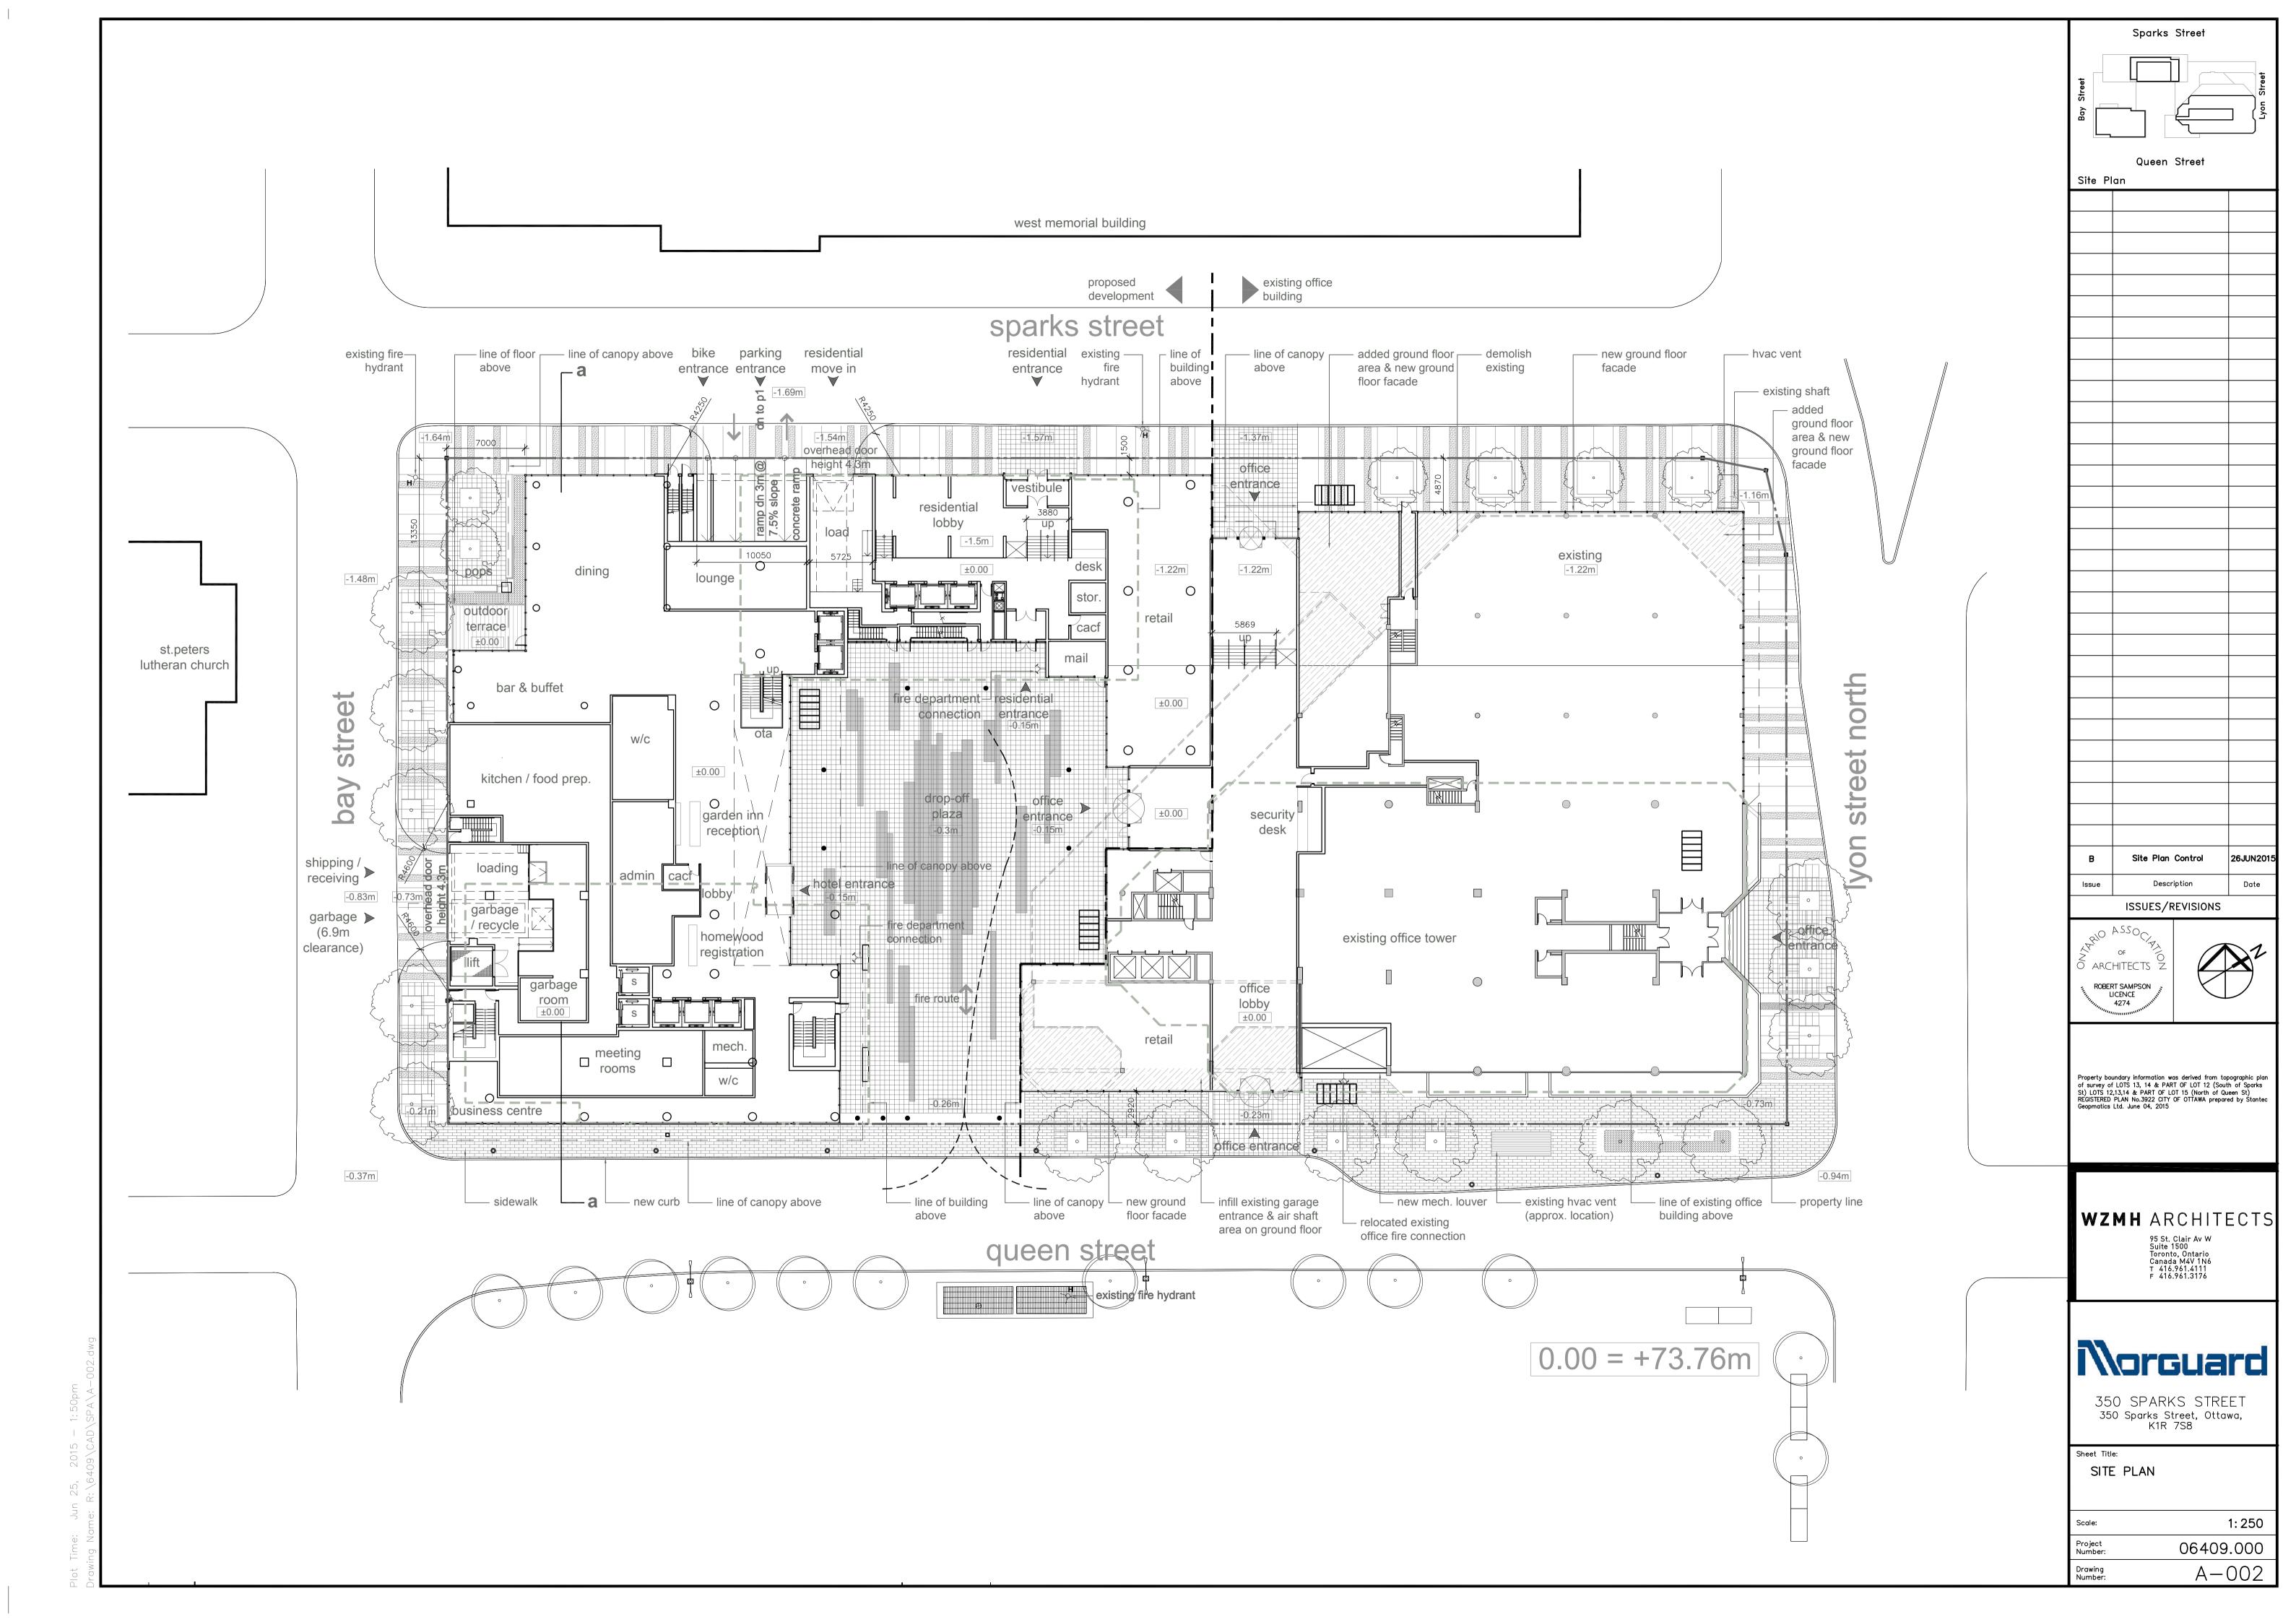

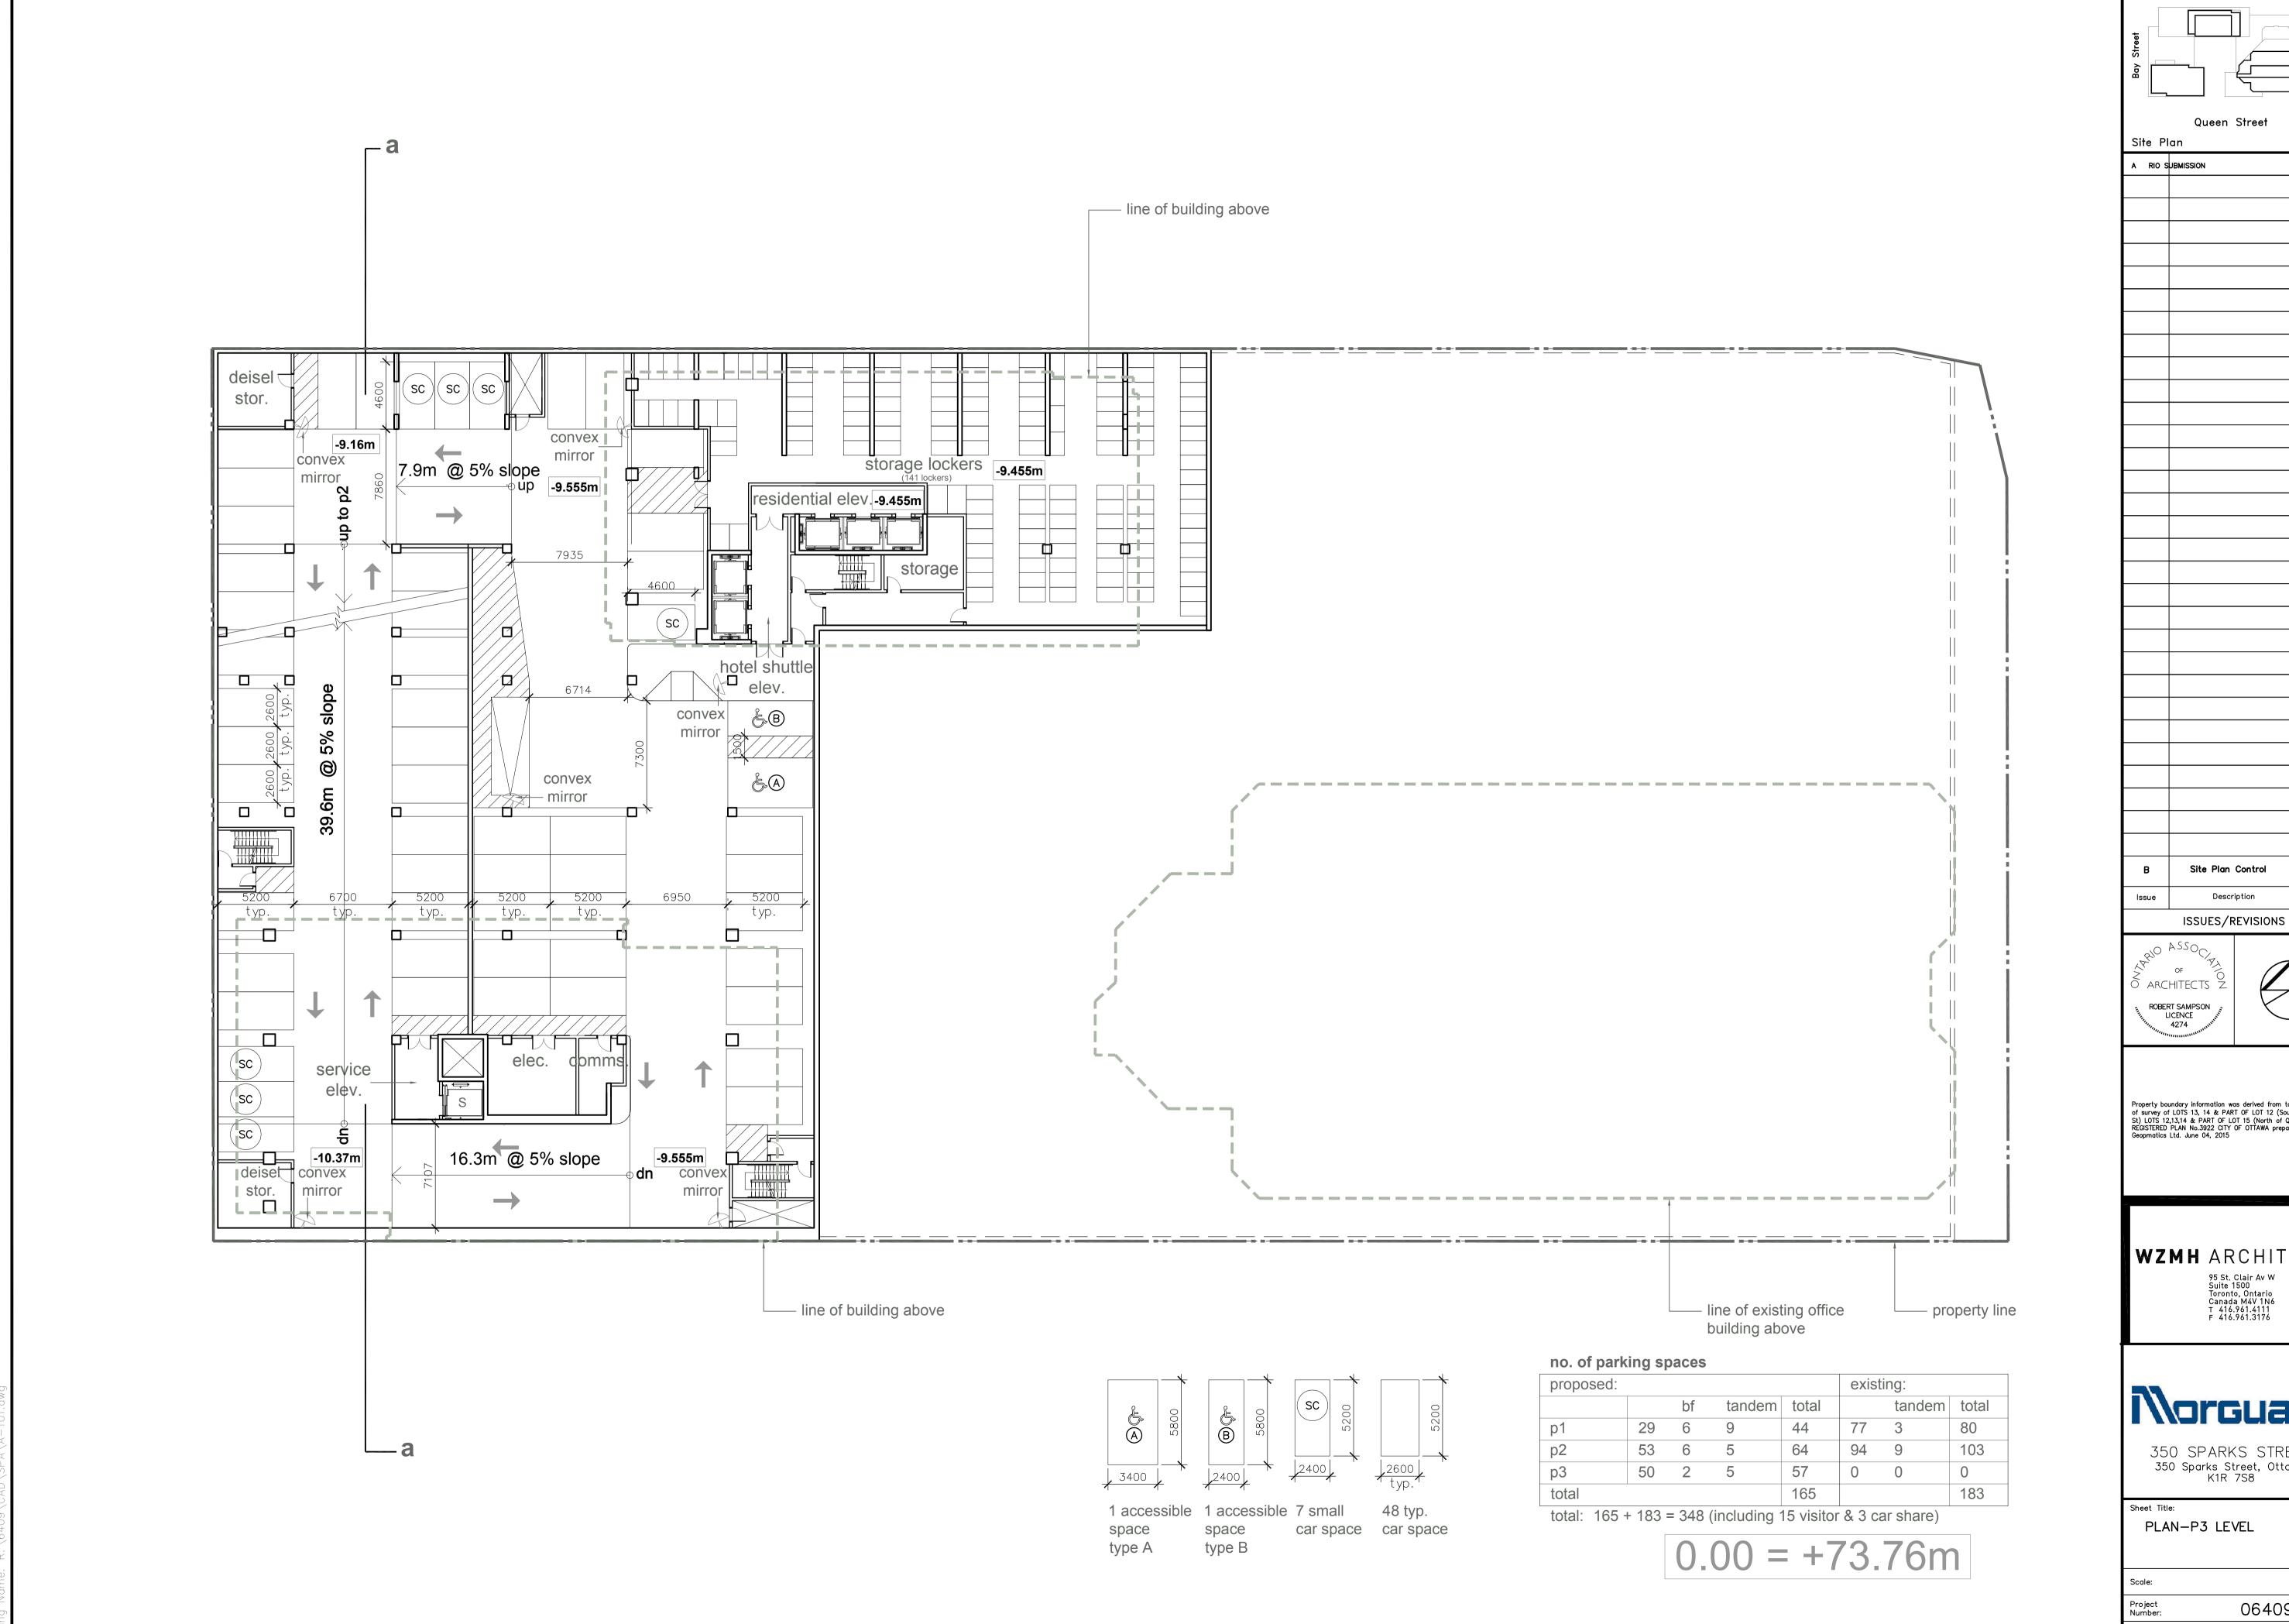

Sparks Street

_				
Queen Street				
e Pl	an			
RIO S	UBMISSION	2015APR2		
		2010/1111		
3	Site Plan Control	26JUN20		
ue	Description	Date		

Property boundary information was derived from topographic plan of survey of LOTS 13, 14 & PART OF LOT 12 (South of Sparks St) LOTS 12,13,14 & PART OF LOT 15 (North of Queen St) REGISTERED PLAN No.3922 CITY OF OTTAWA prepared by Stantec Geopmatics Ltd. June 04, 2015


WZMH ARCHITECTS




350 SPARKS STREET 350 Sparks Street, Ottawa, K1R 7S8

PLAN-P3 LEVEL

1: 200 06409.000 A - 101

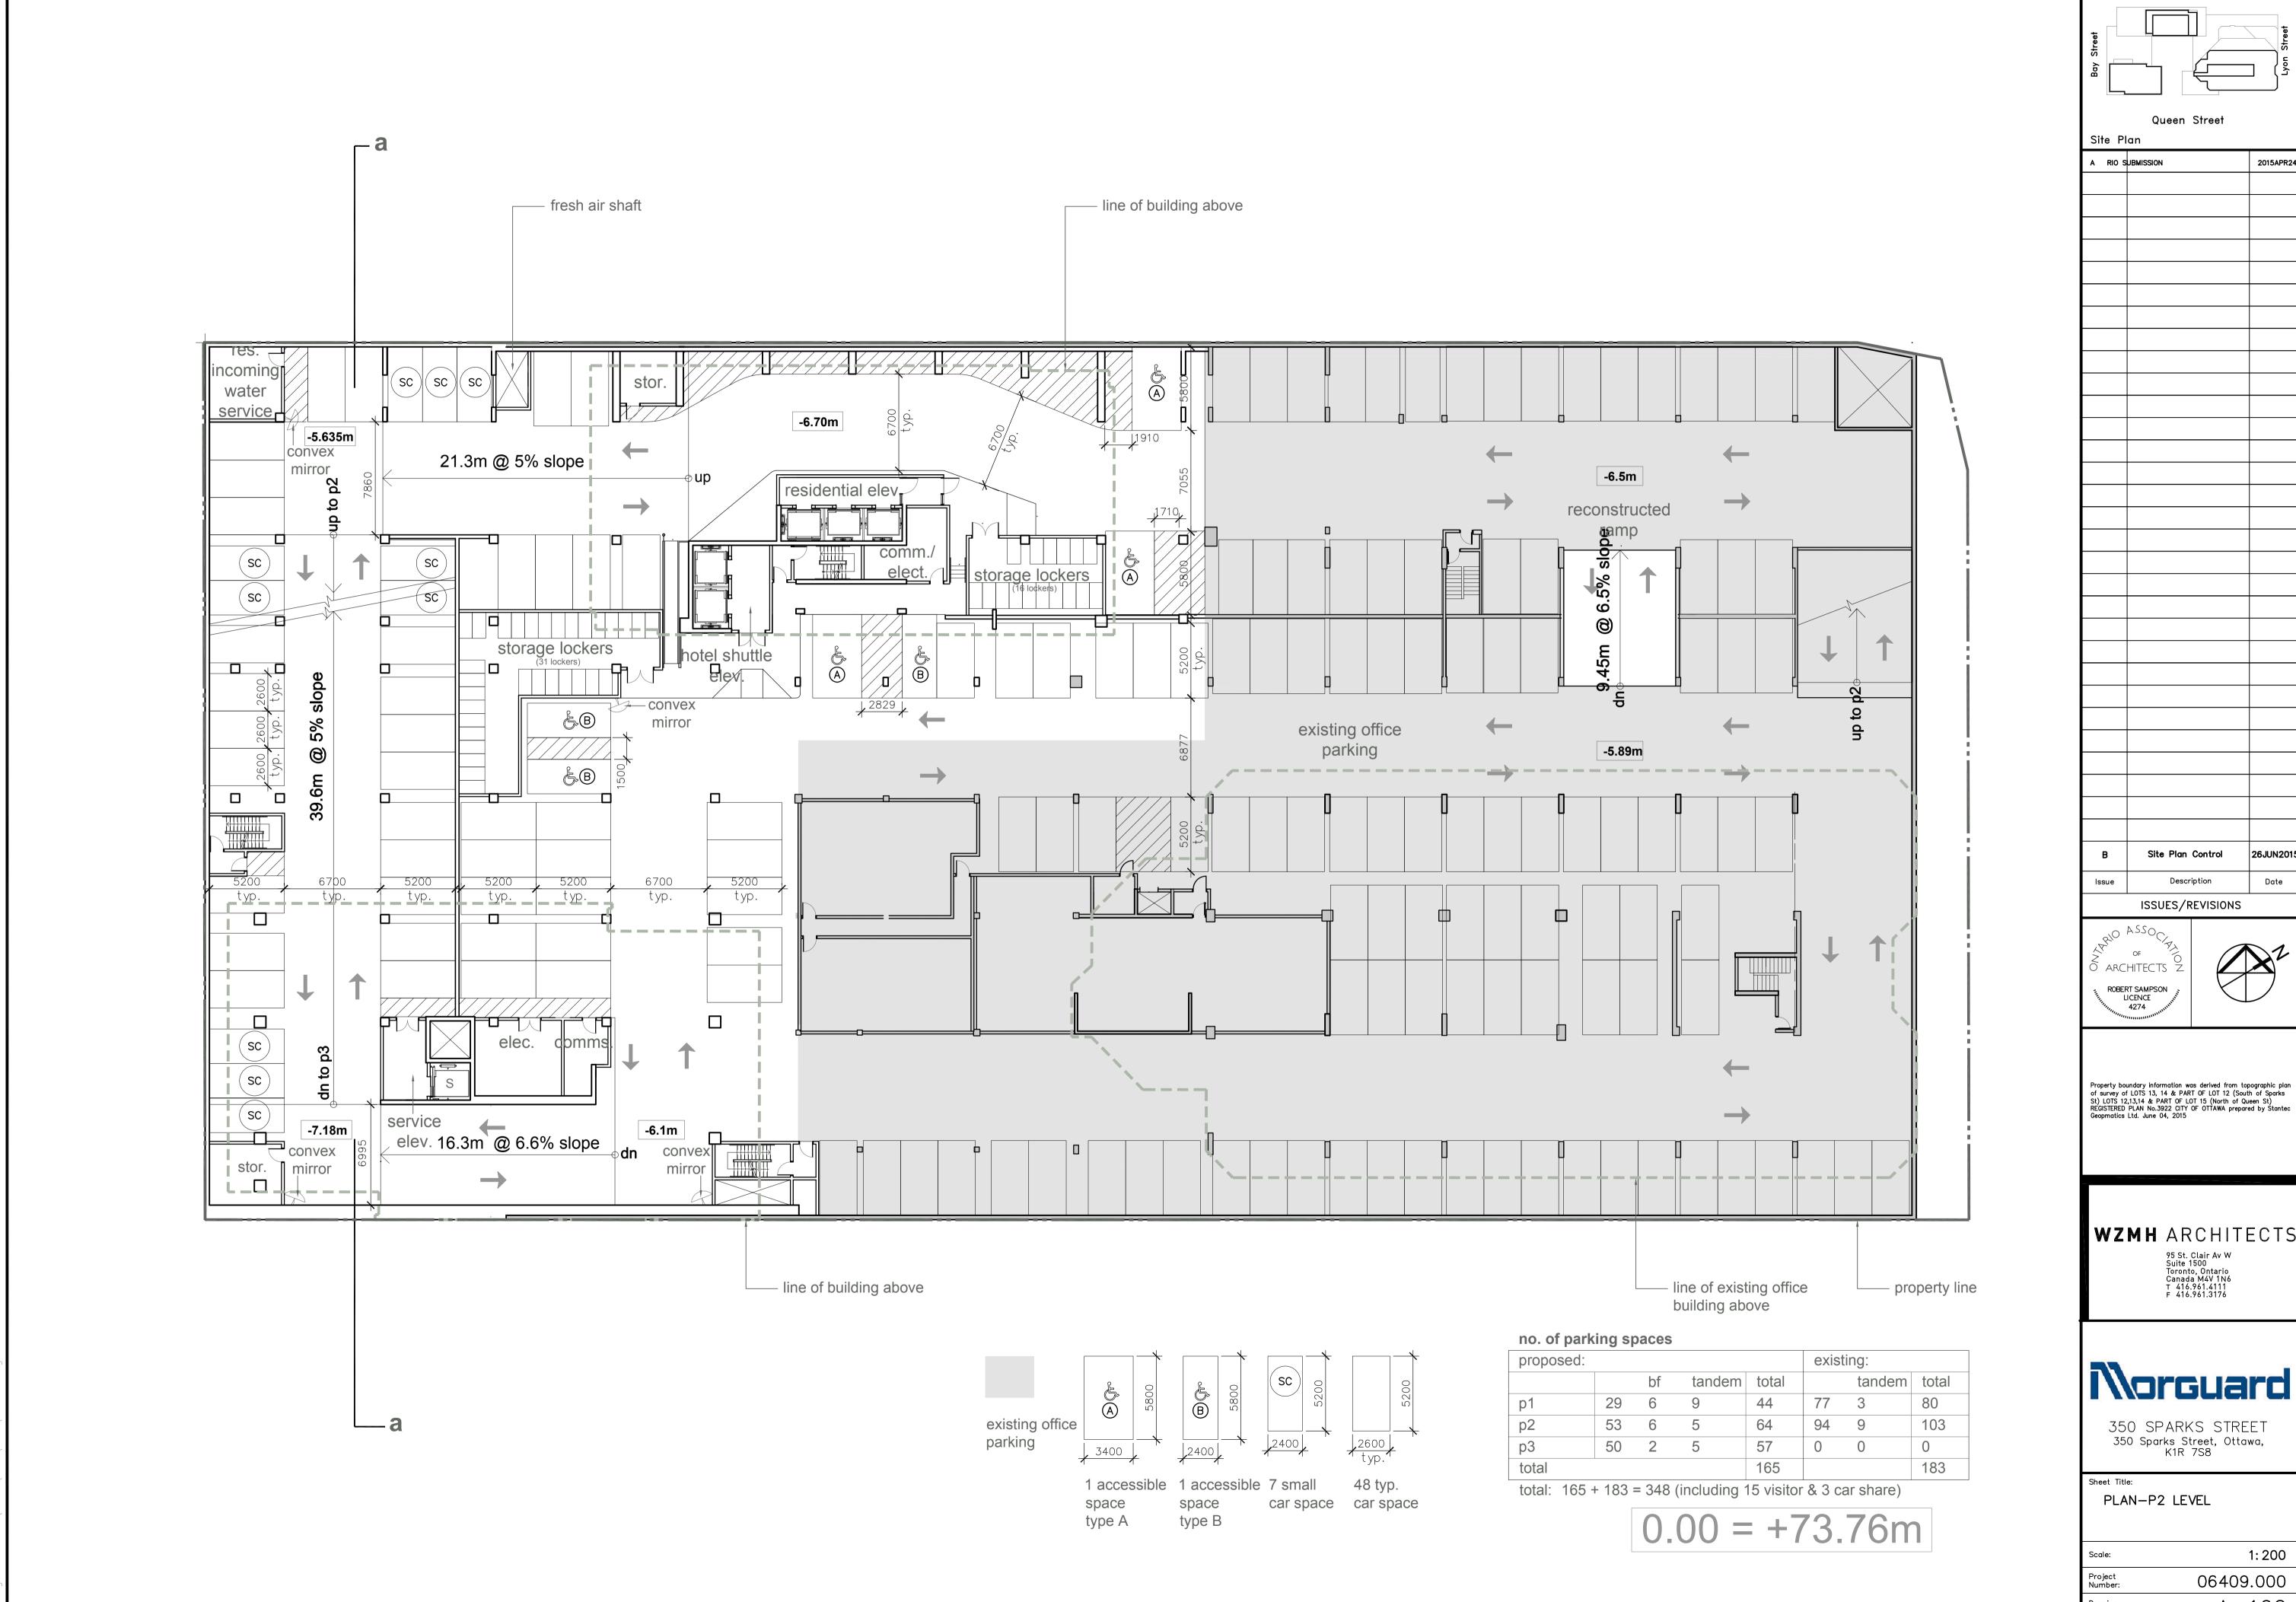

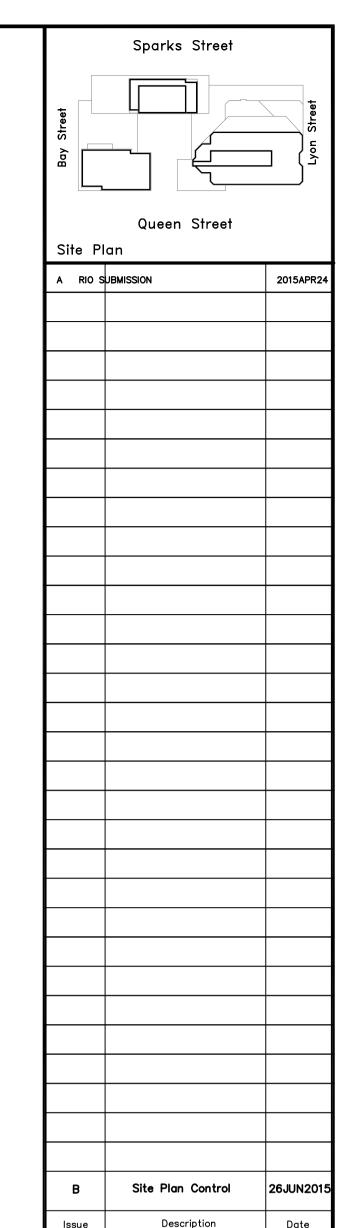

Description ISSUES/REVISIONS


WZMH ARCHITECTS 95 St. Clair Av W Suite 1500 Toronto, Ontario Canada M4V 1N6 T 416.961.4111 F 416.961.3176



350 SPARKS STREET 350 Sparks Street, Ottawa, K1R 7S8

PLAN-P2 LEVEL

1:200 06409.000 A-102

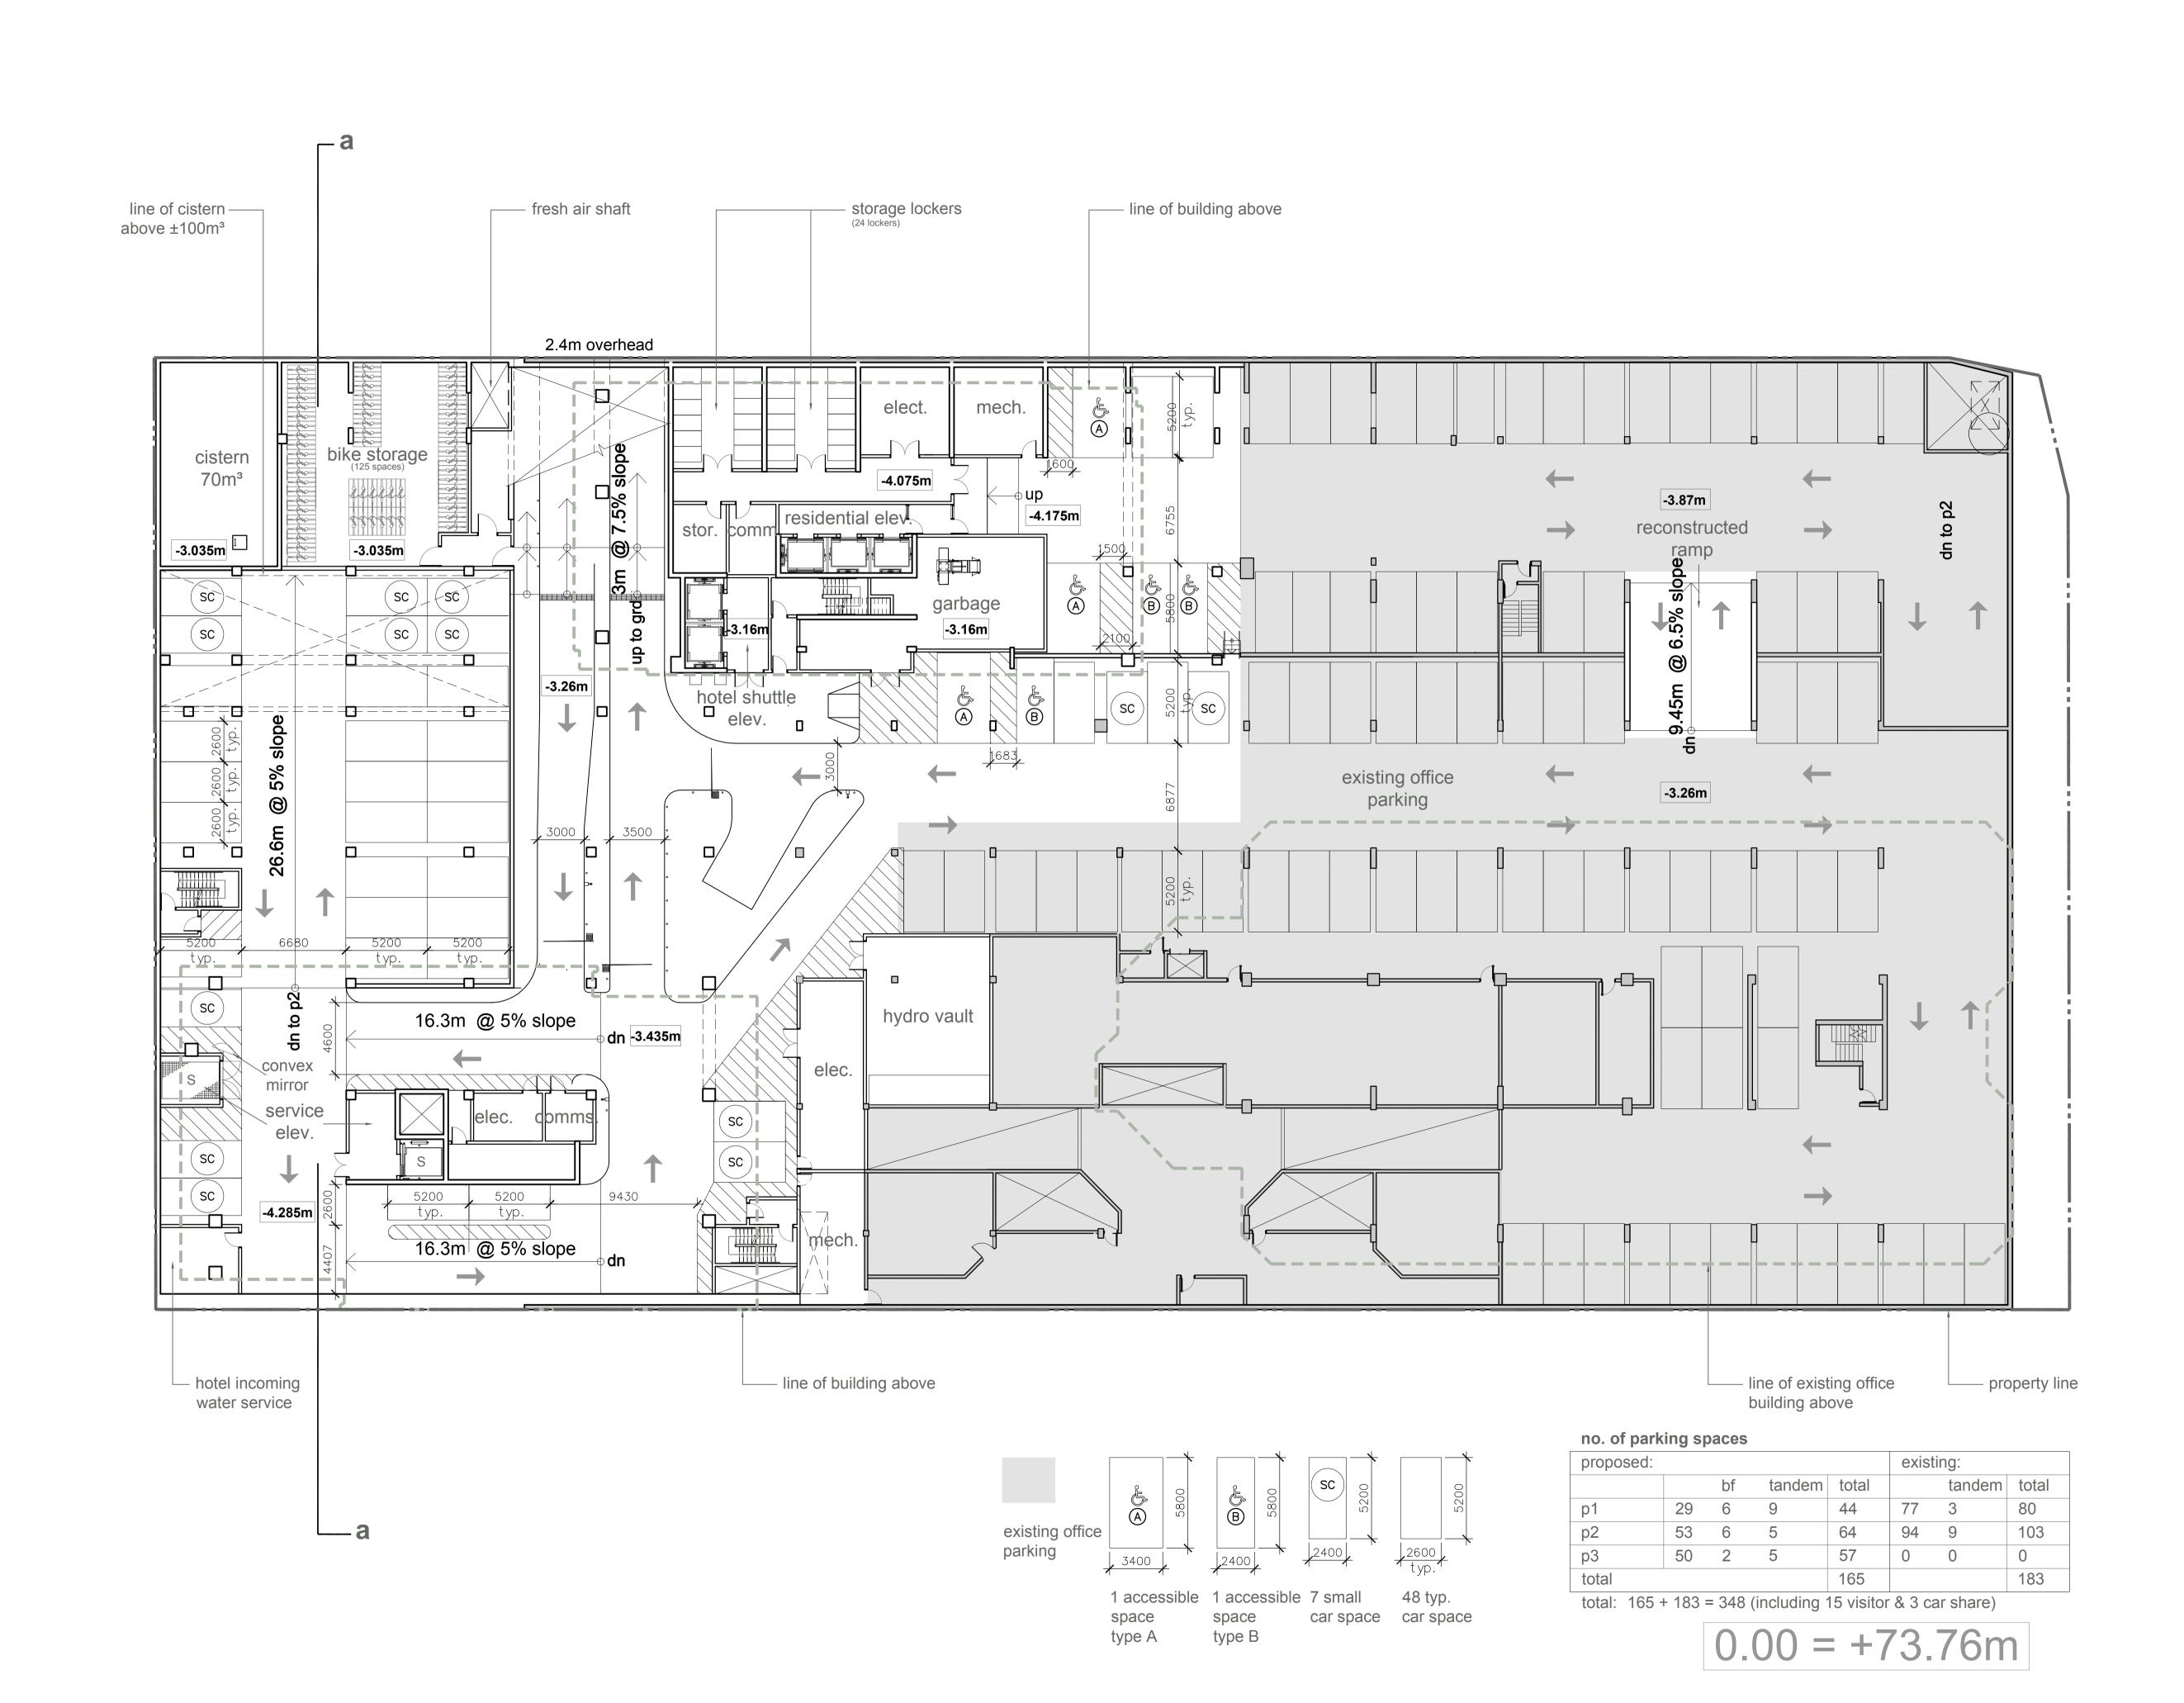

Sparks Street Queen Street Site Plan A RIO SUBMISSION 2015APR24

B Site Plan Control 26JUN2015

Issue Description Date

ISSUES/REVISIONS



Property boundary information was derived from topographic plan of survey of LOTS 13, 14 & PART OF LOT 12 (South of Sparks St) LOTS 12,13,14 & PART OF LOT 15 (North of Queen St) REGISTERED PLAN No.3922 CITY OF OTTAWA prepared by Stantec Geopmatics Ltd. June 04, 2015

WZMH ARCHITECTS

95 St. Clair Av W
Suite 1500
Toronto, Ontario
Canada M4V 1N6
T 416.961.4111
F 416.961.3176




350 SPARKS STREET 350 Sparks Street, Ottawa, K1R 7S8


Sheet Title:
PLAN-P1 LEVEL

 Scale:
 1:200


 Project Number:
 06409.000


 Drawing Number:
 A-103

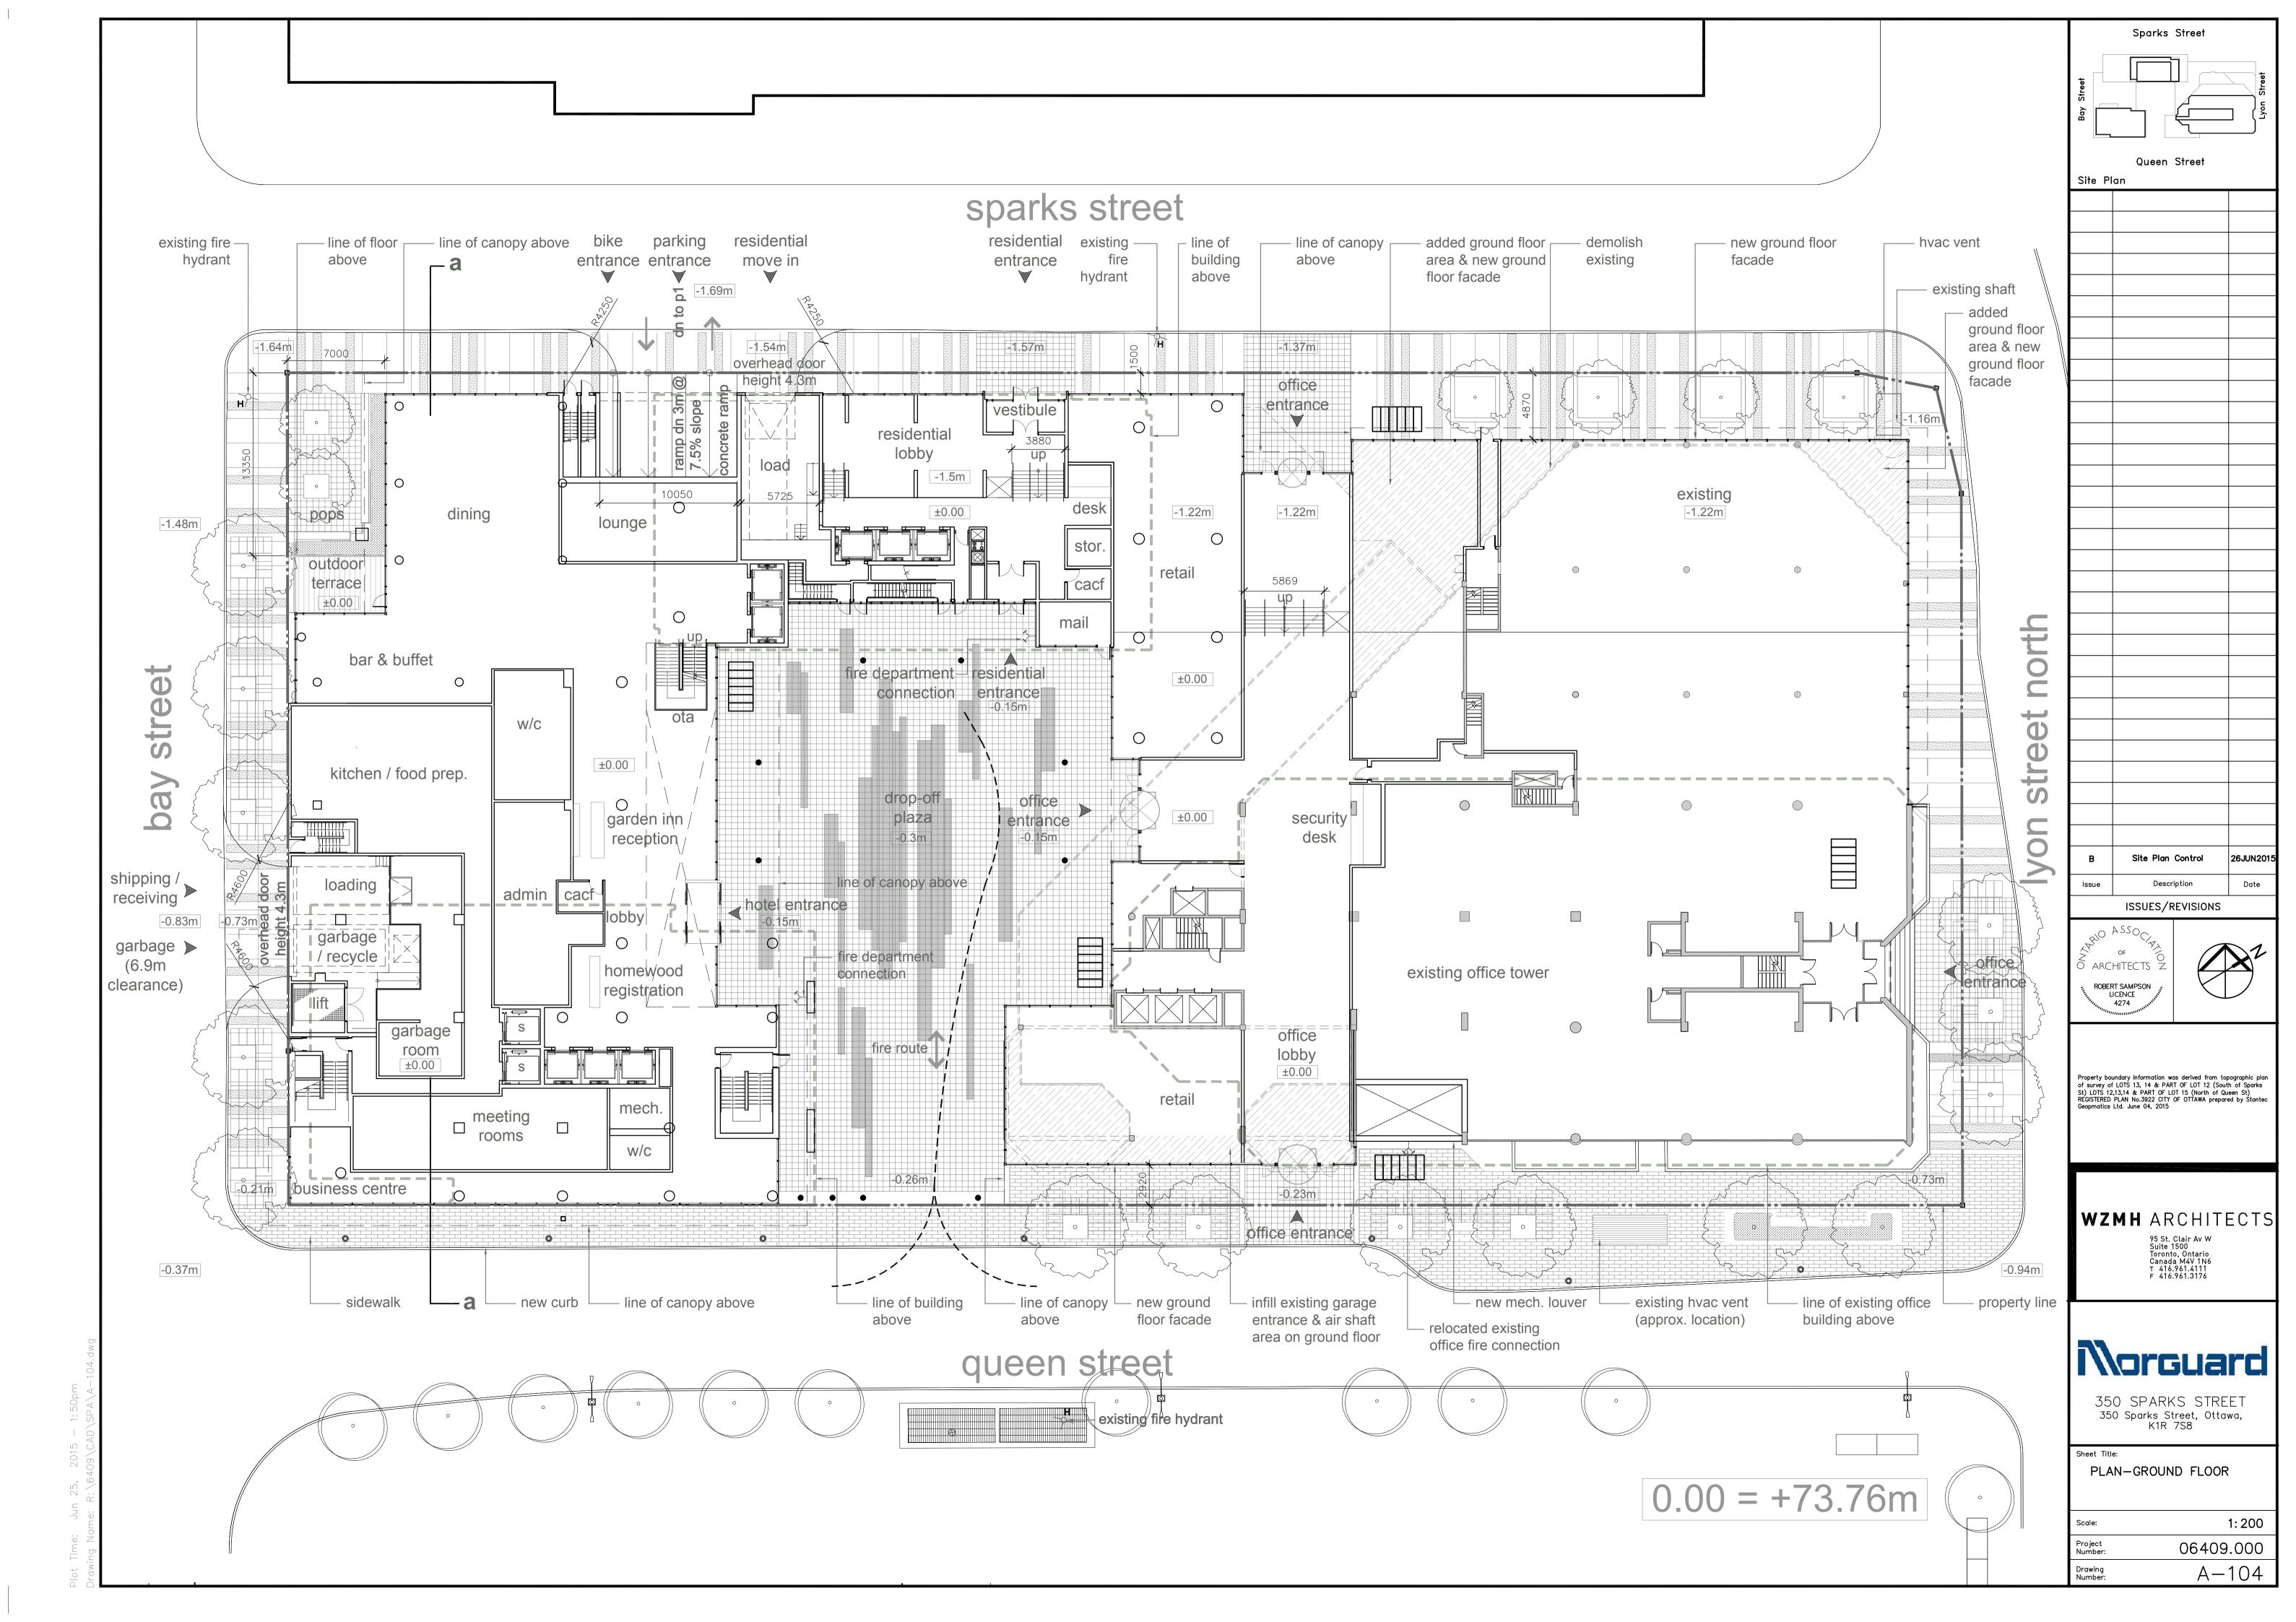


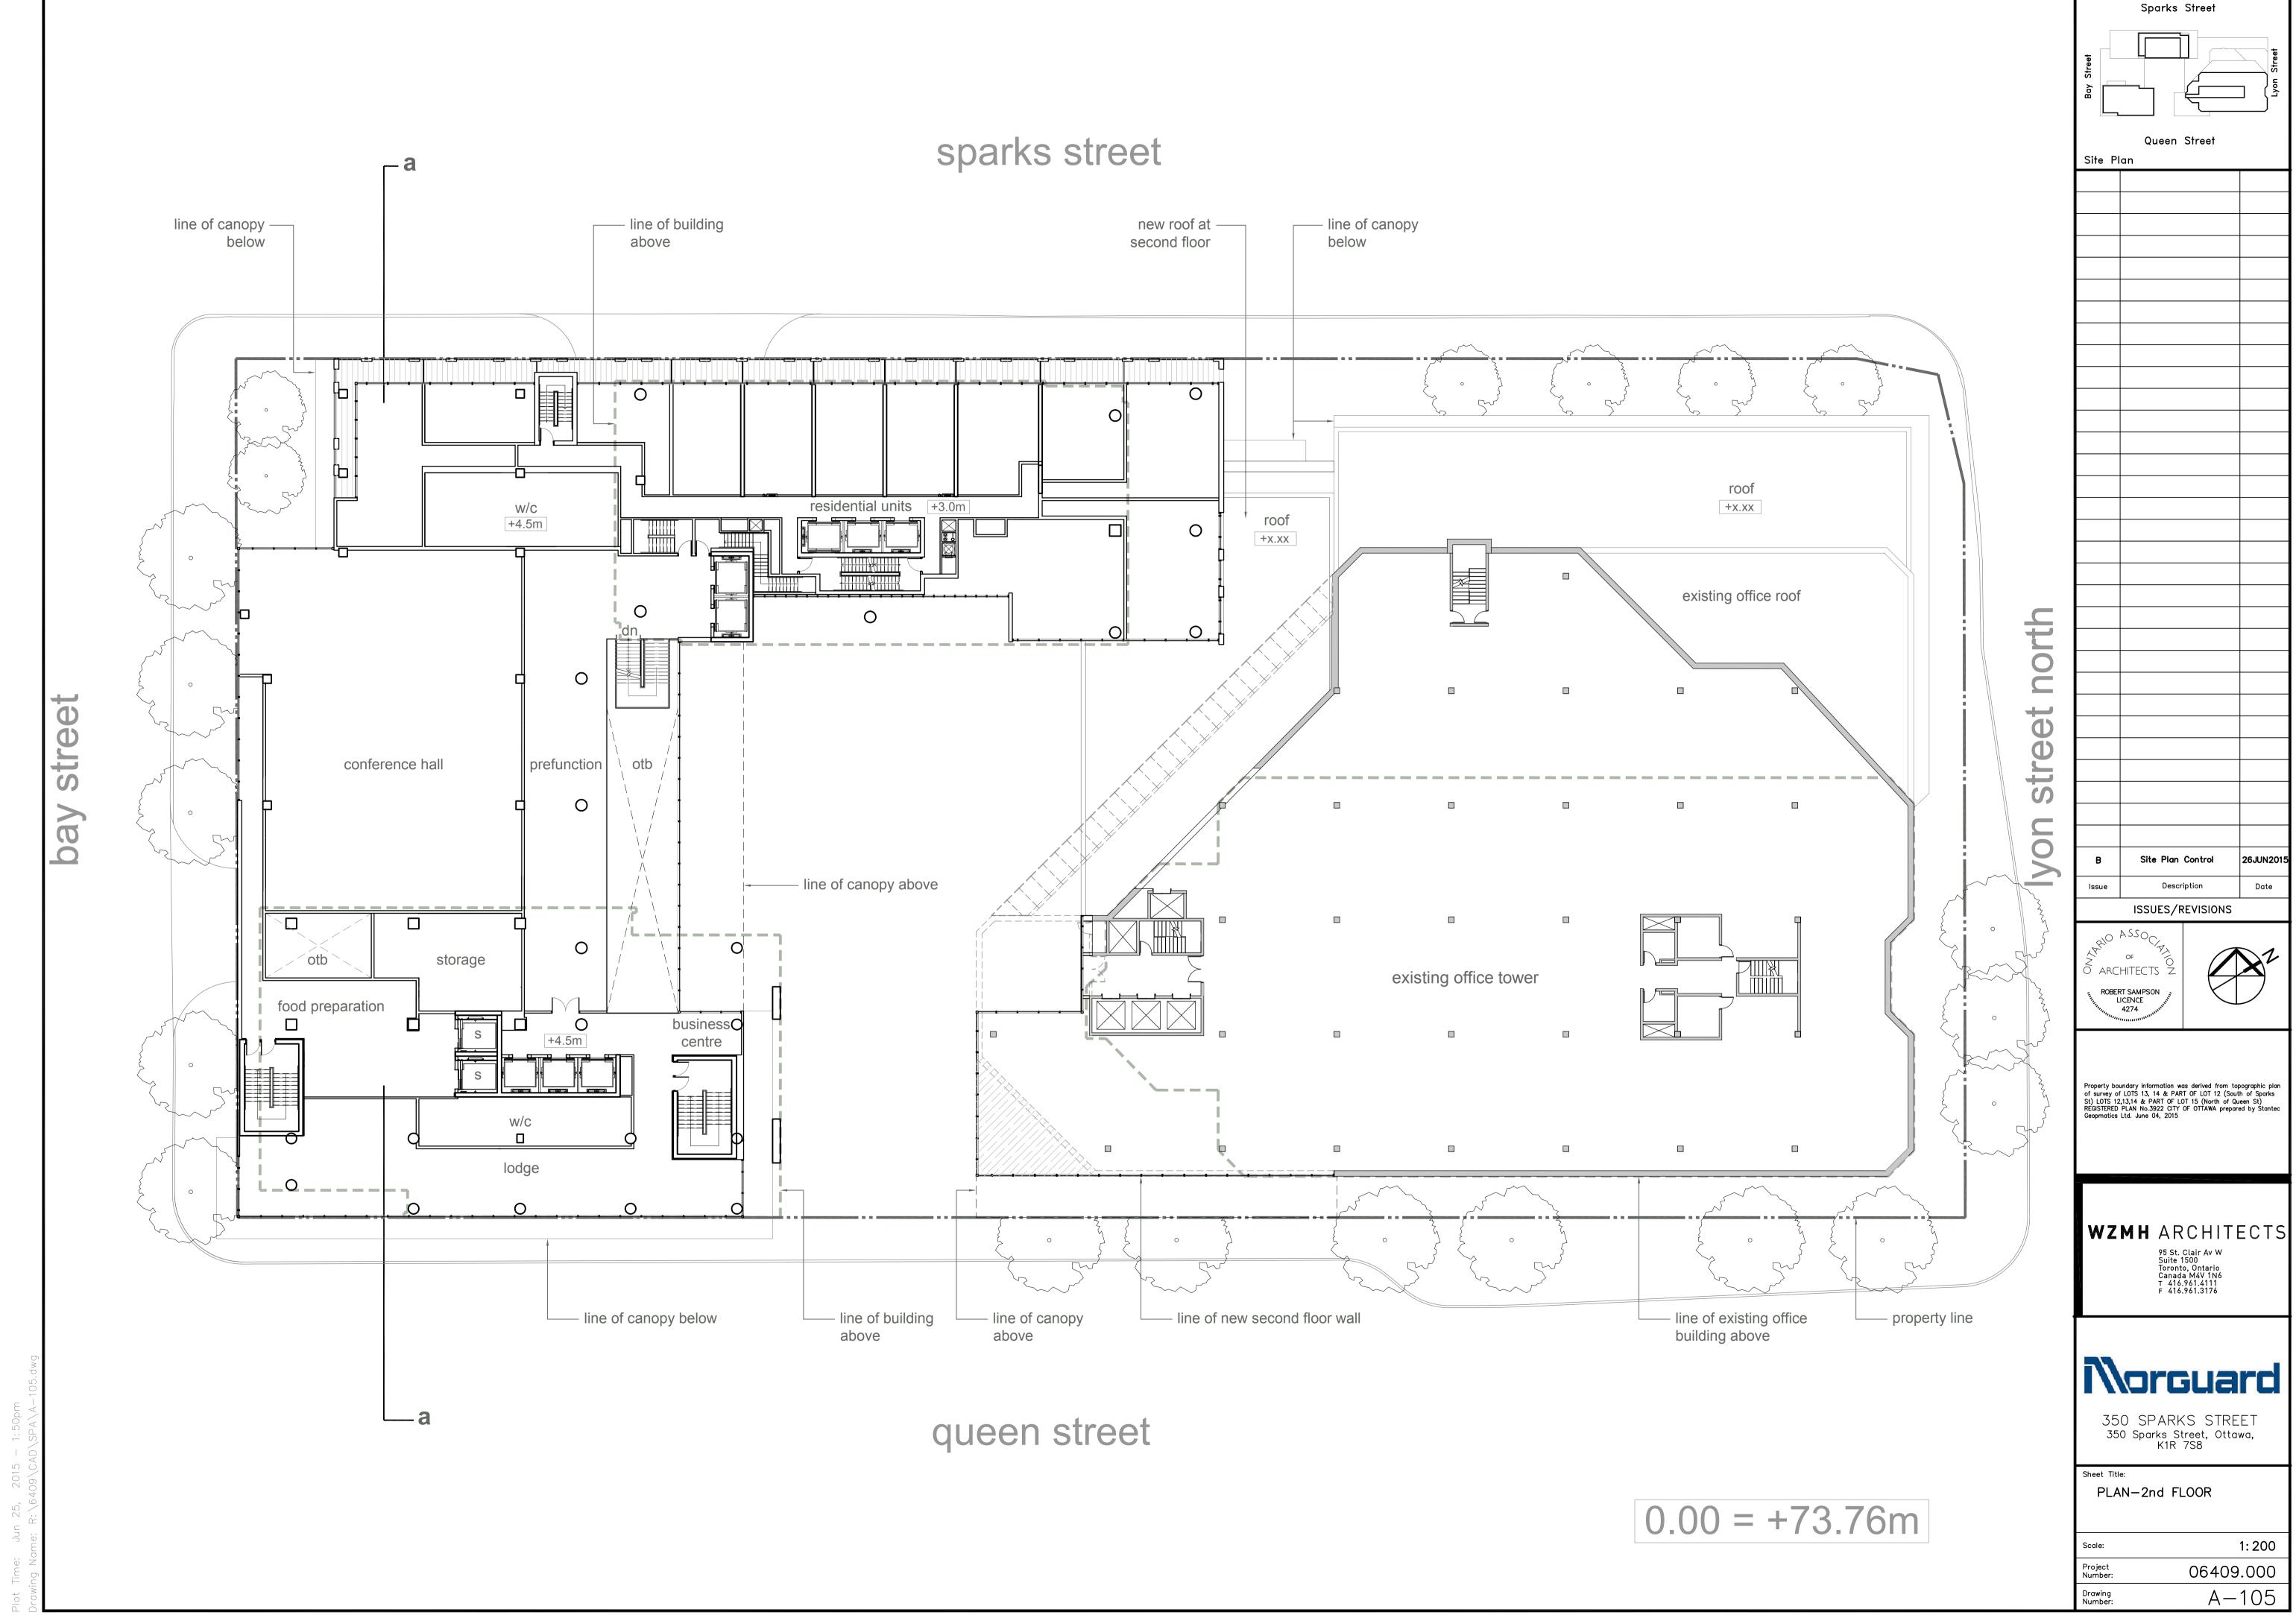




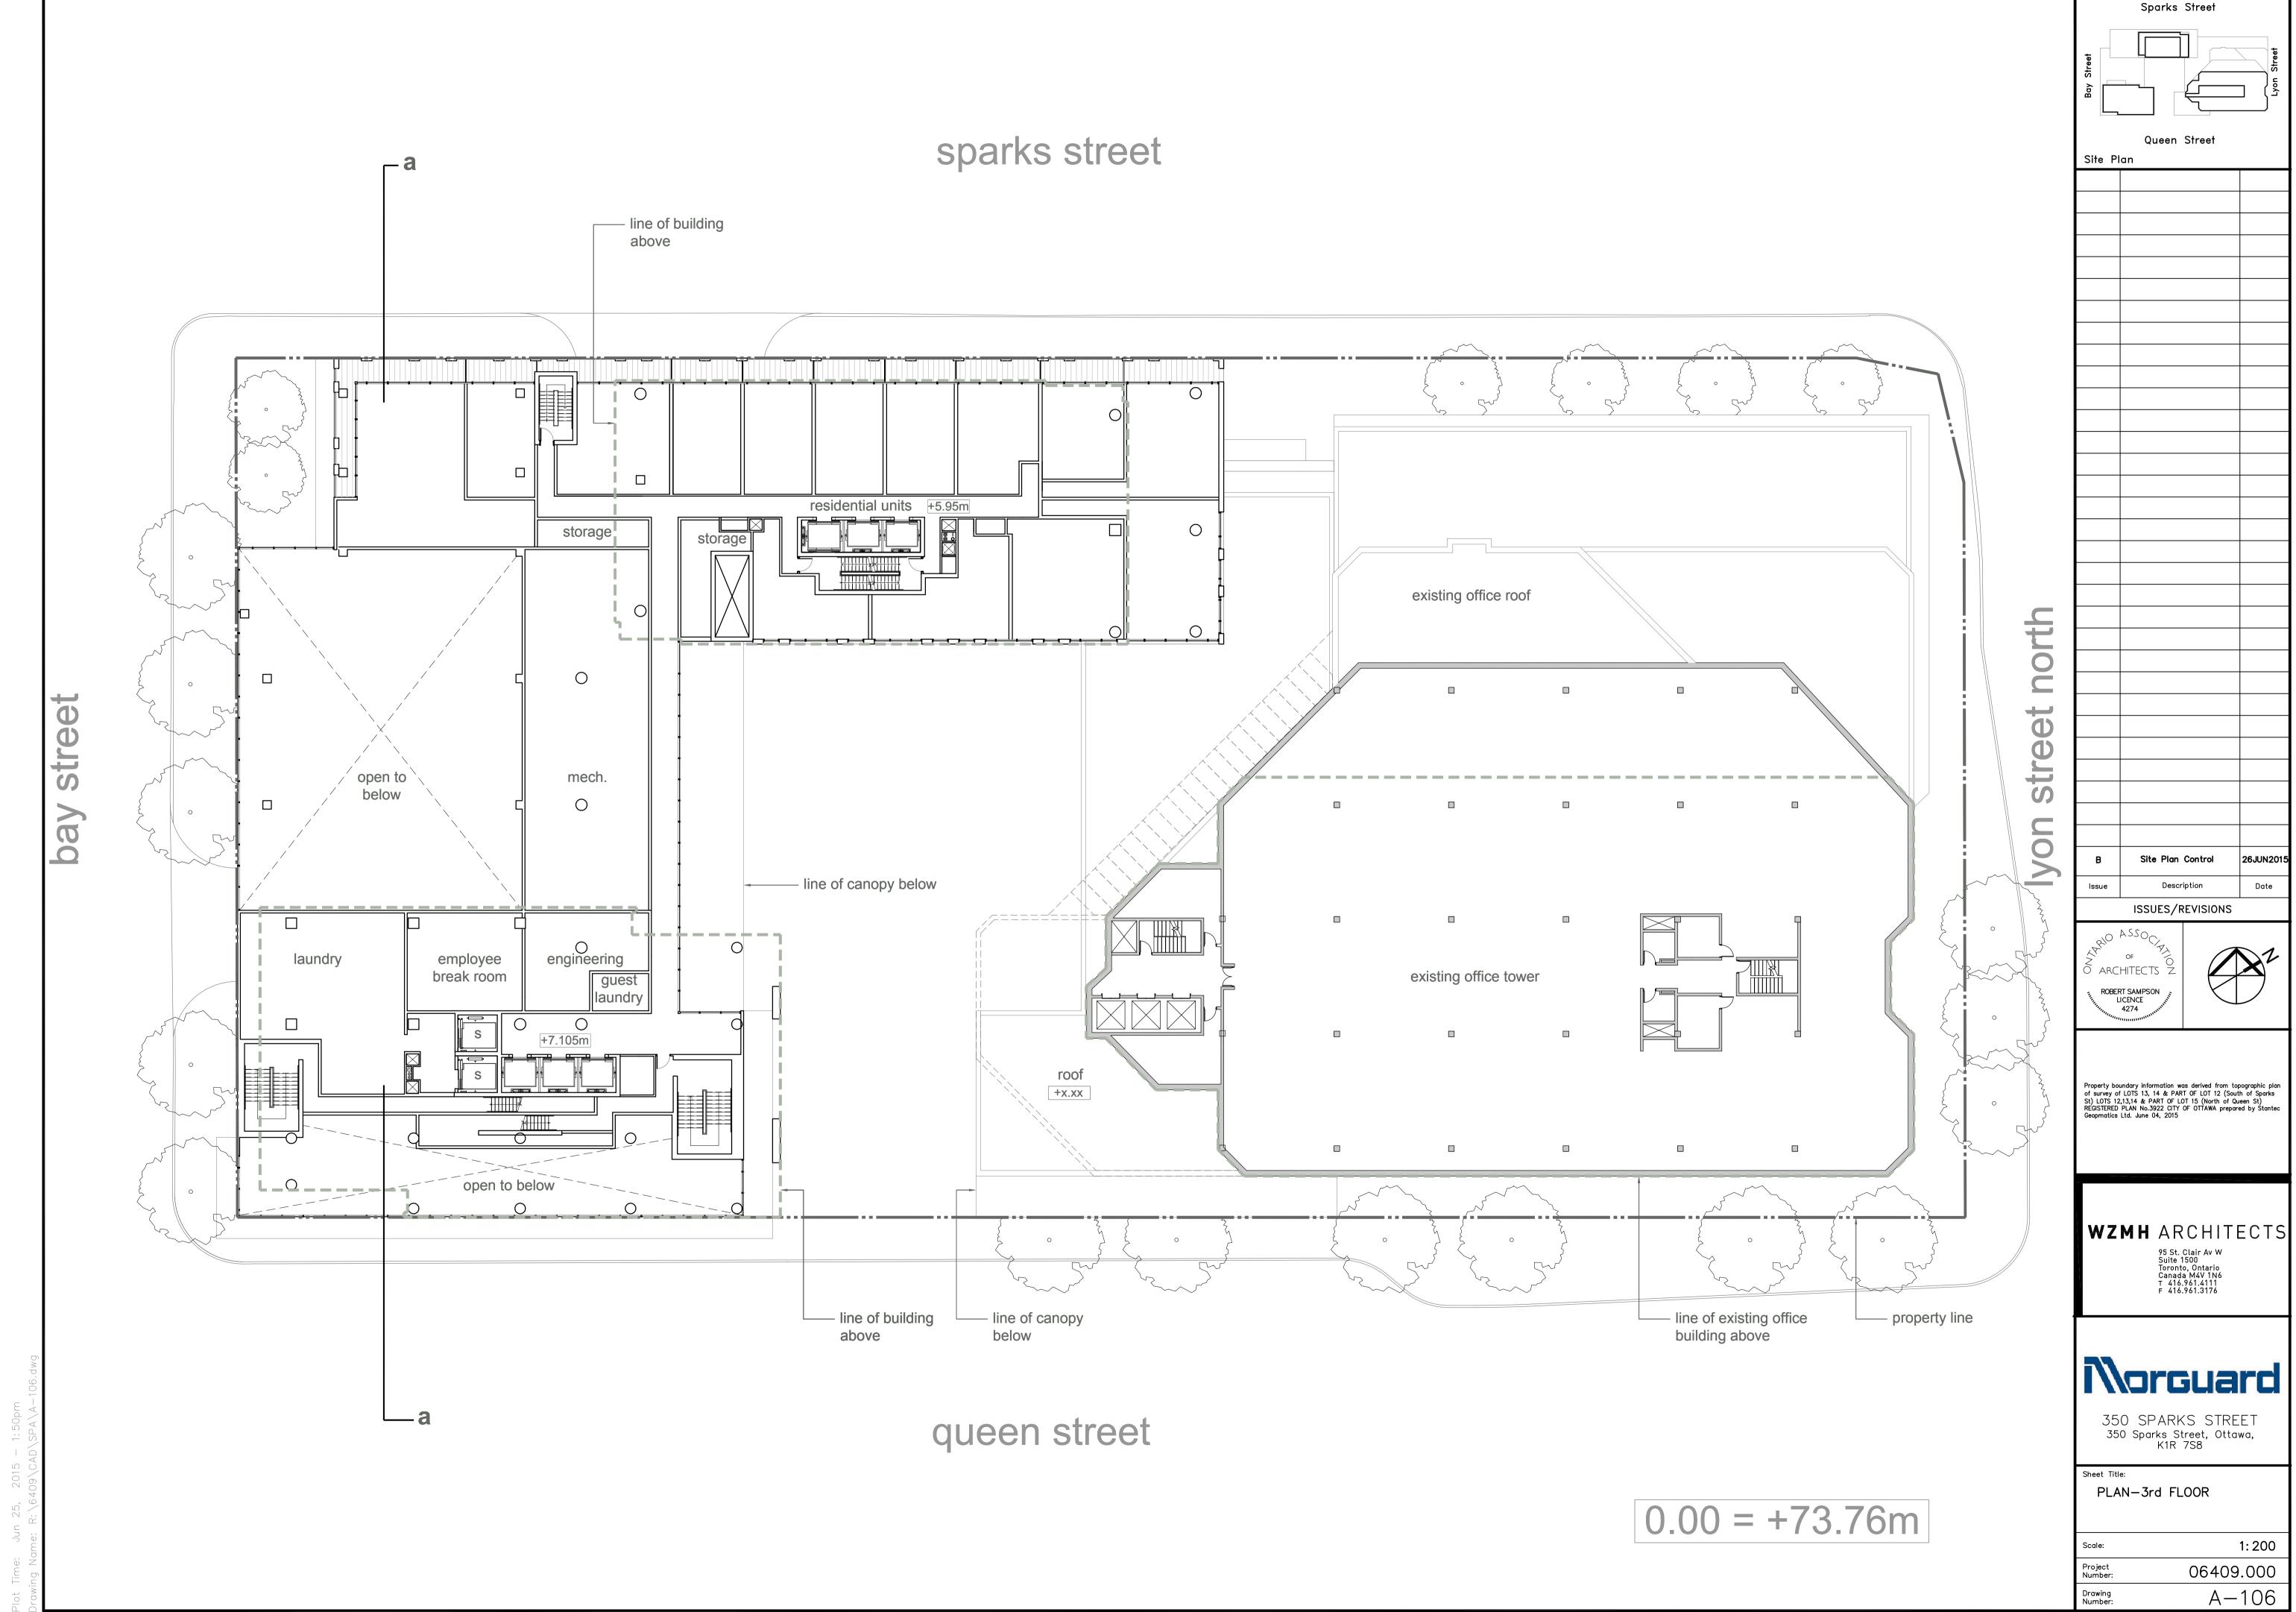


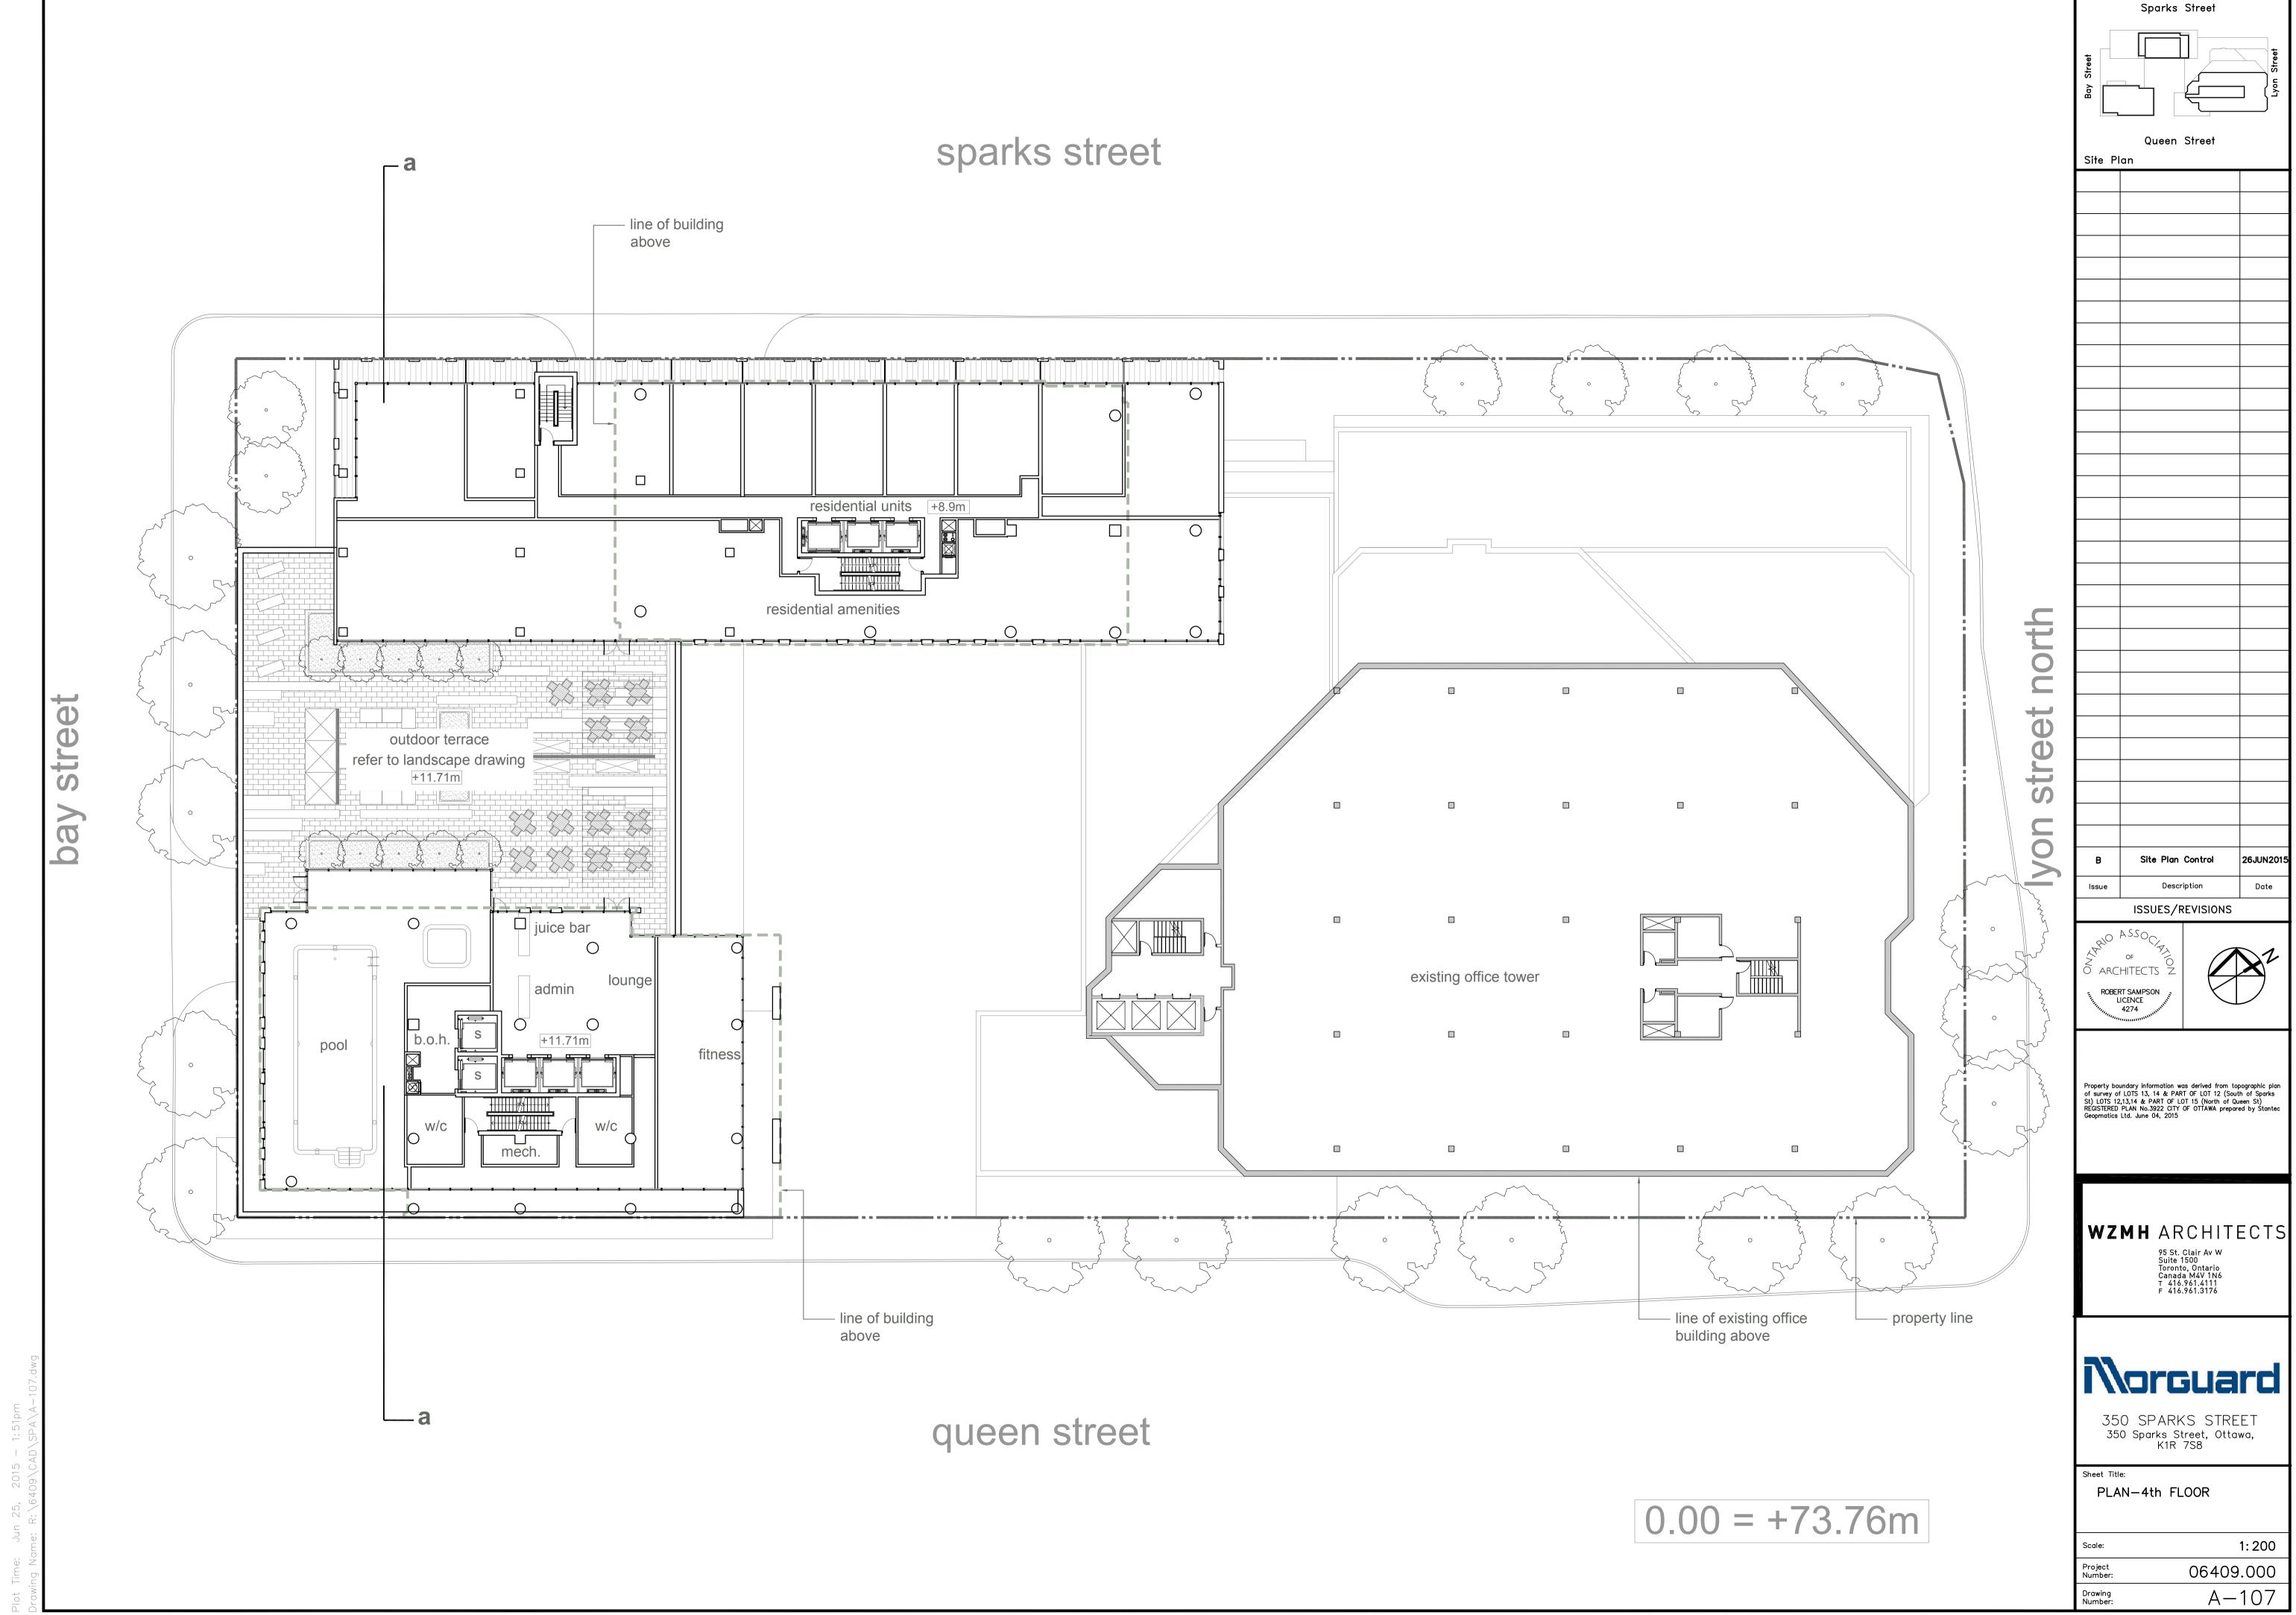


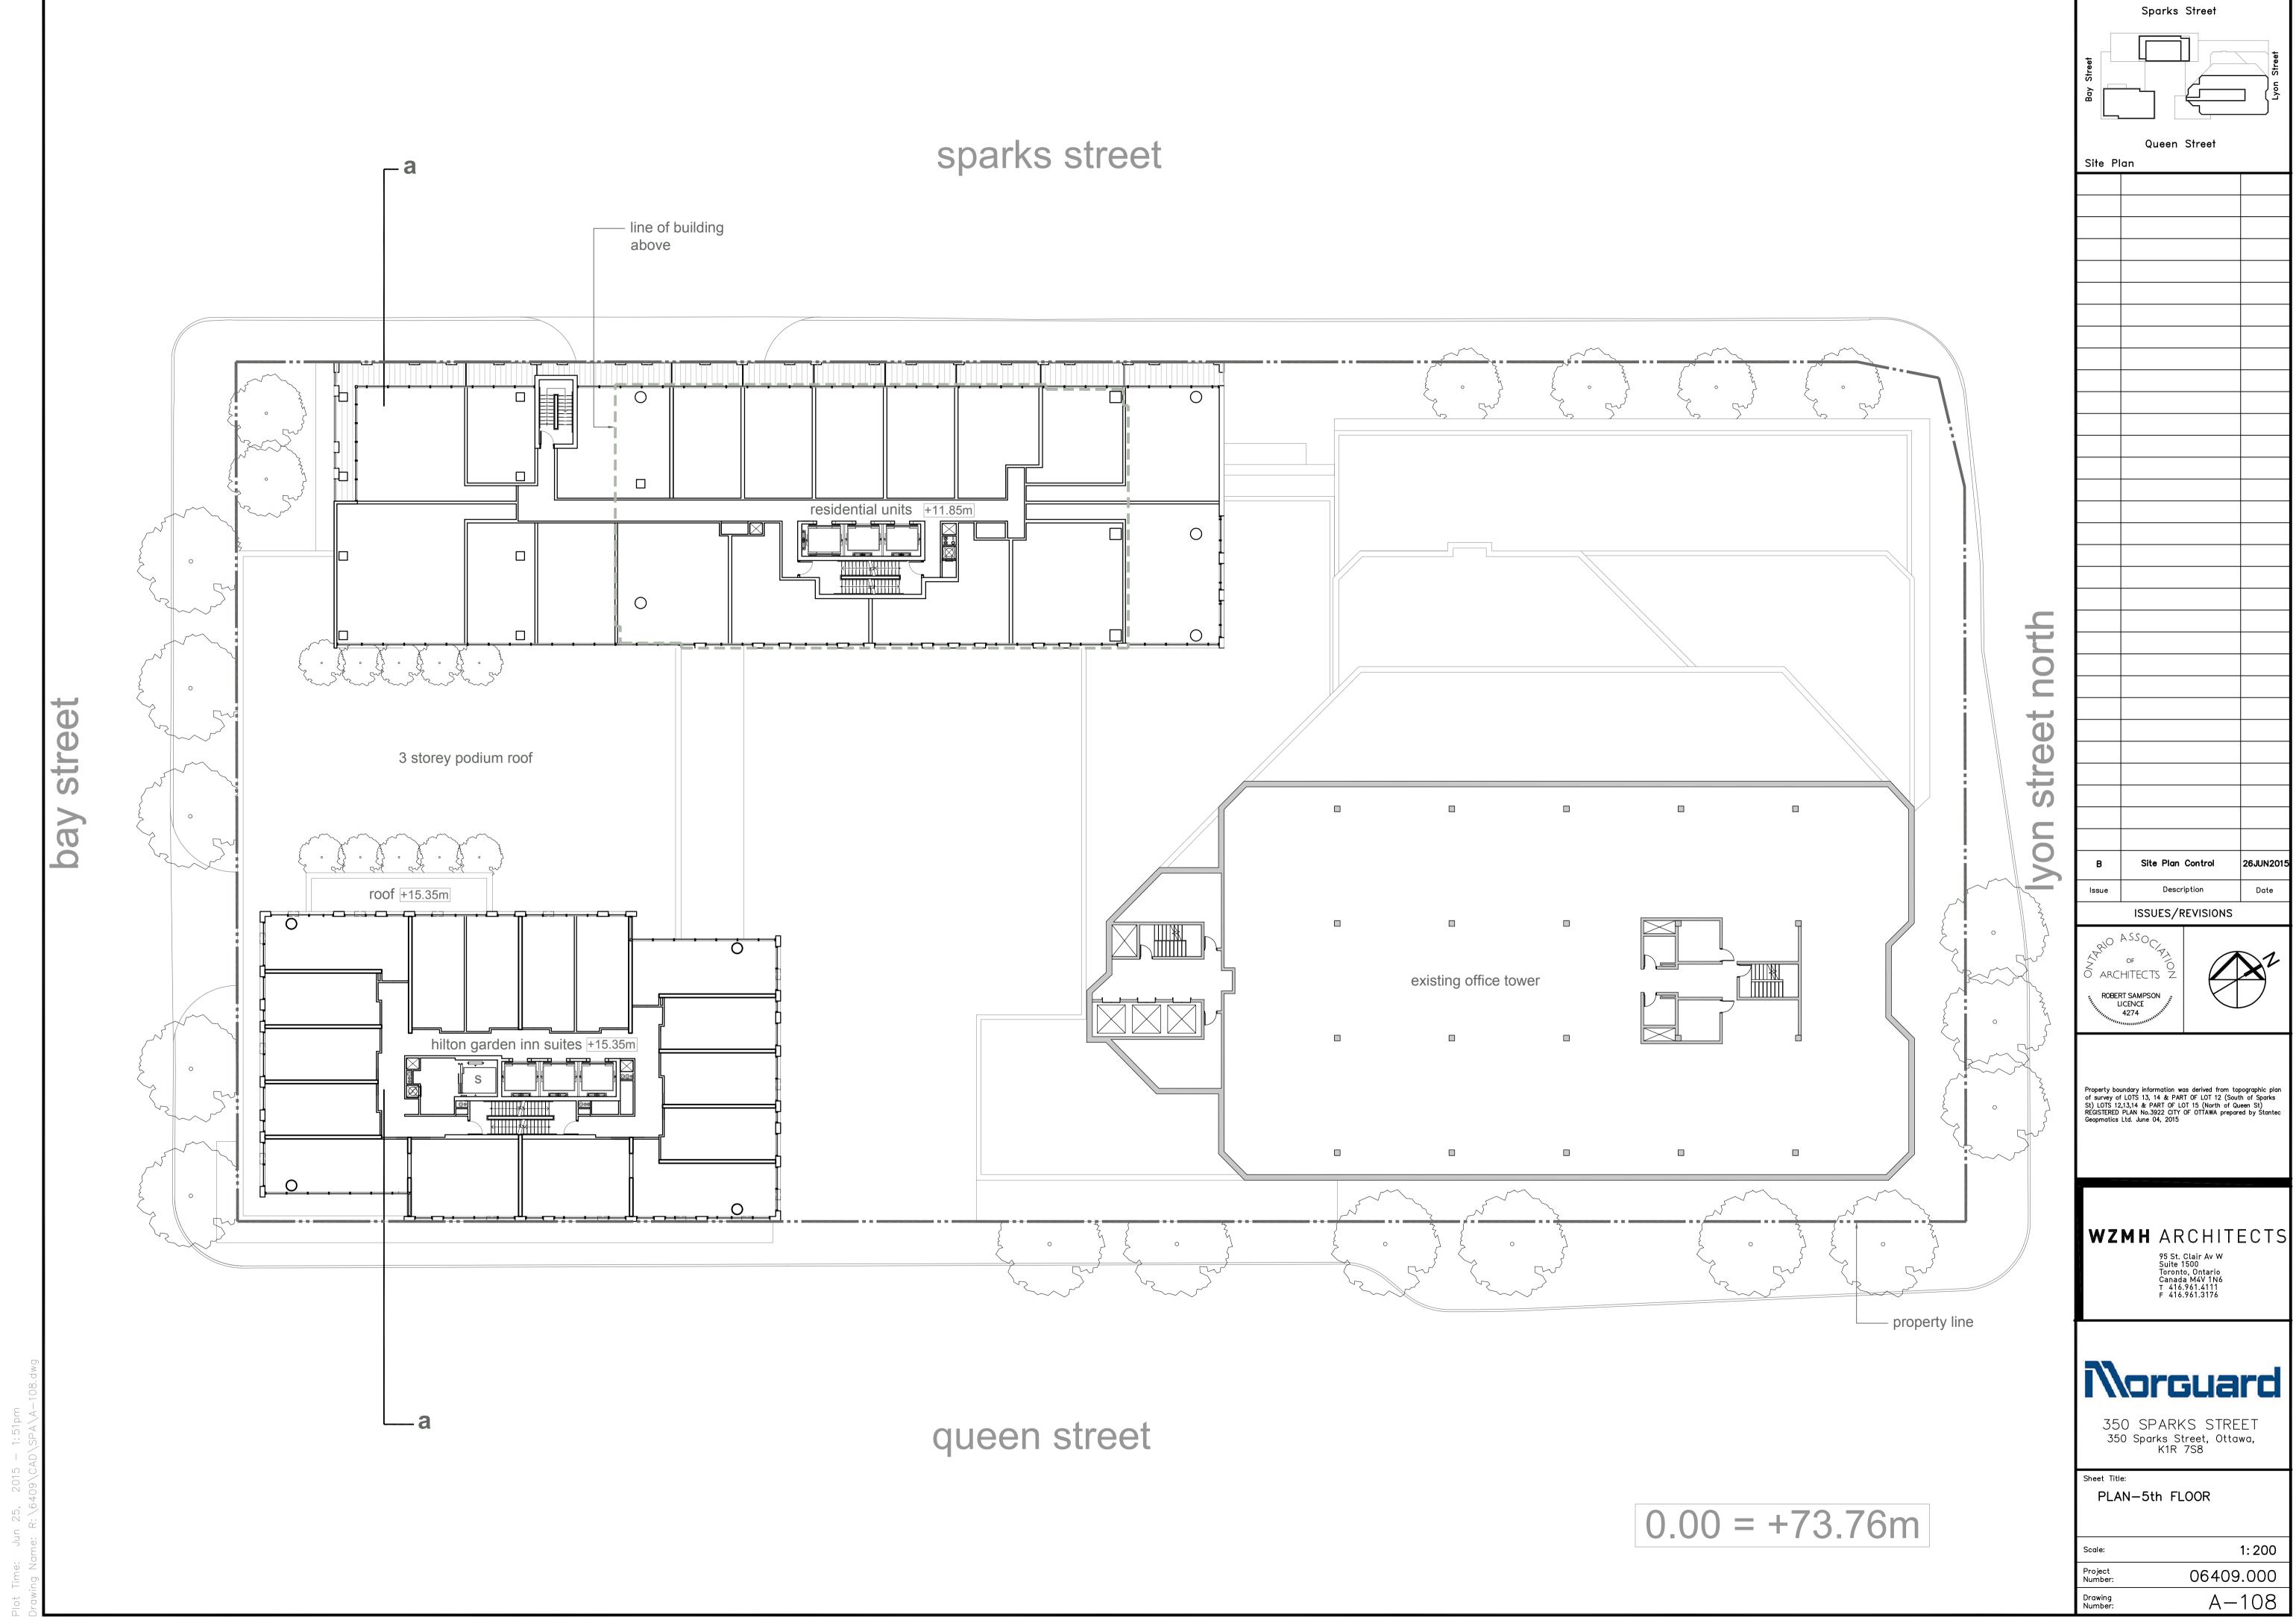





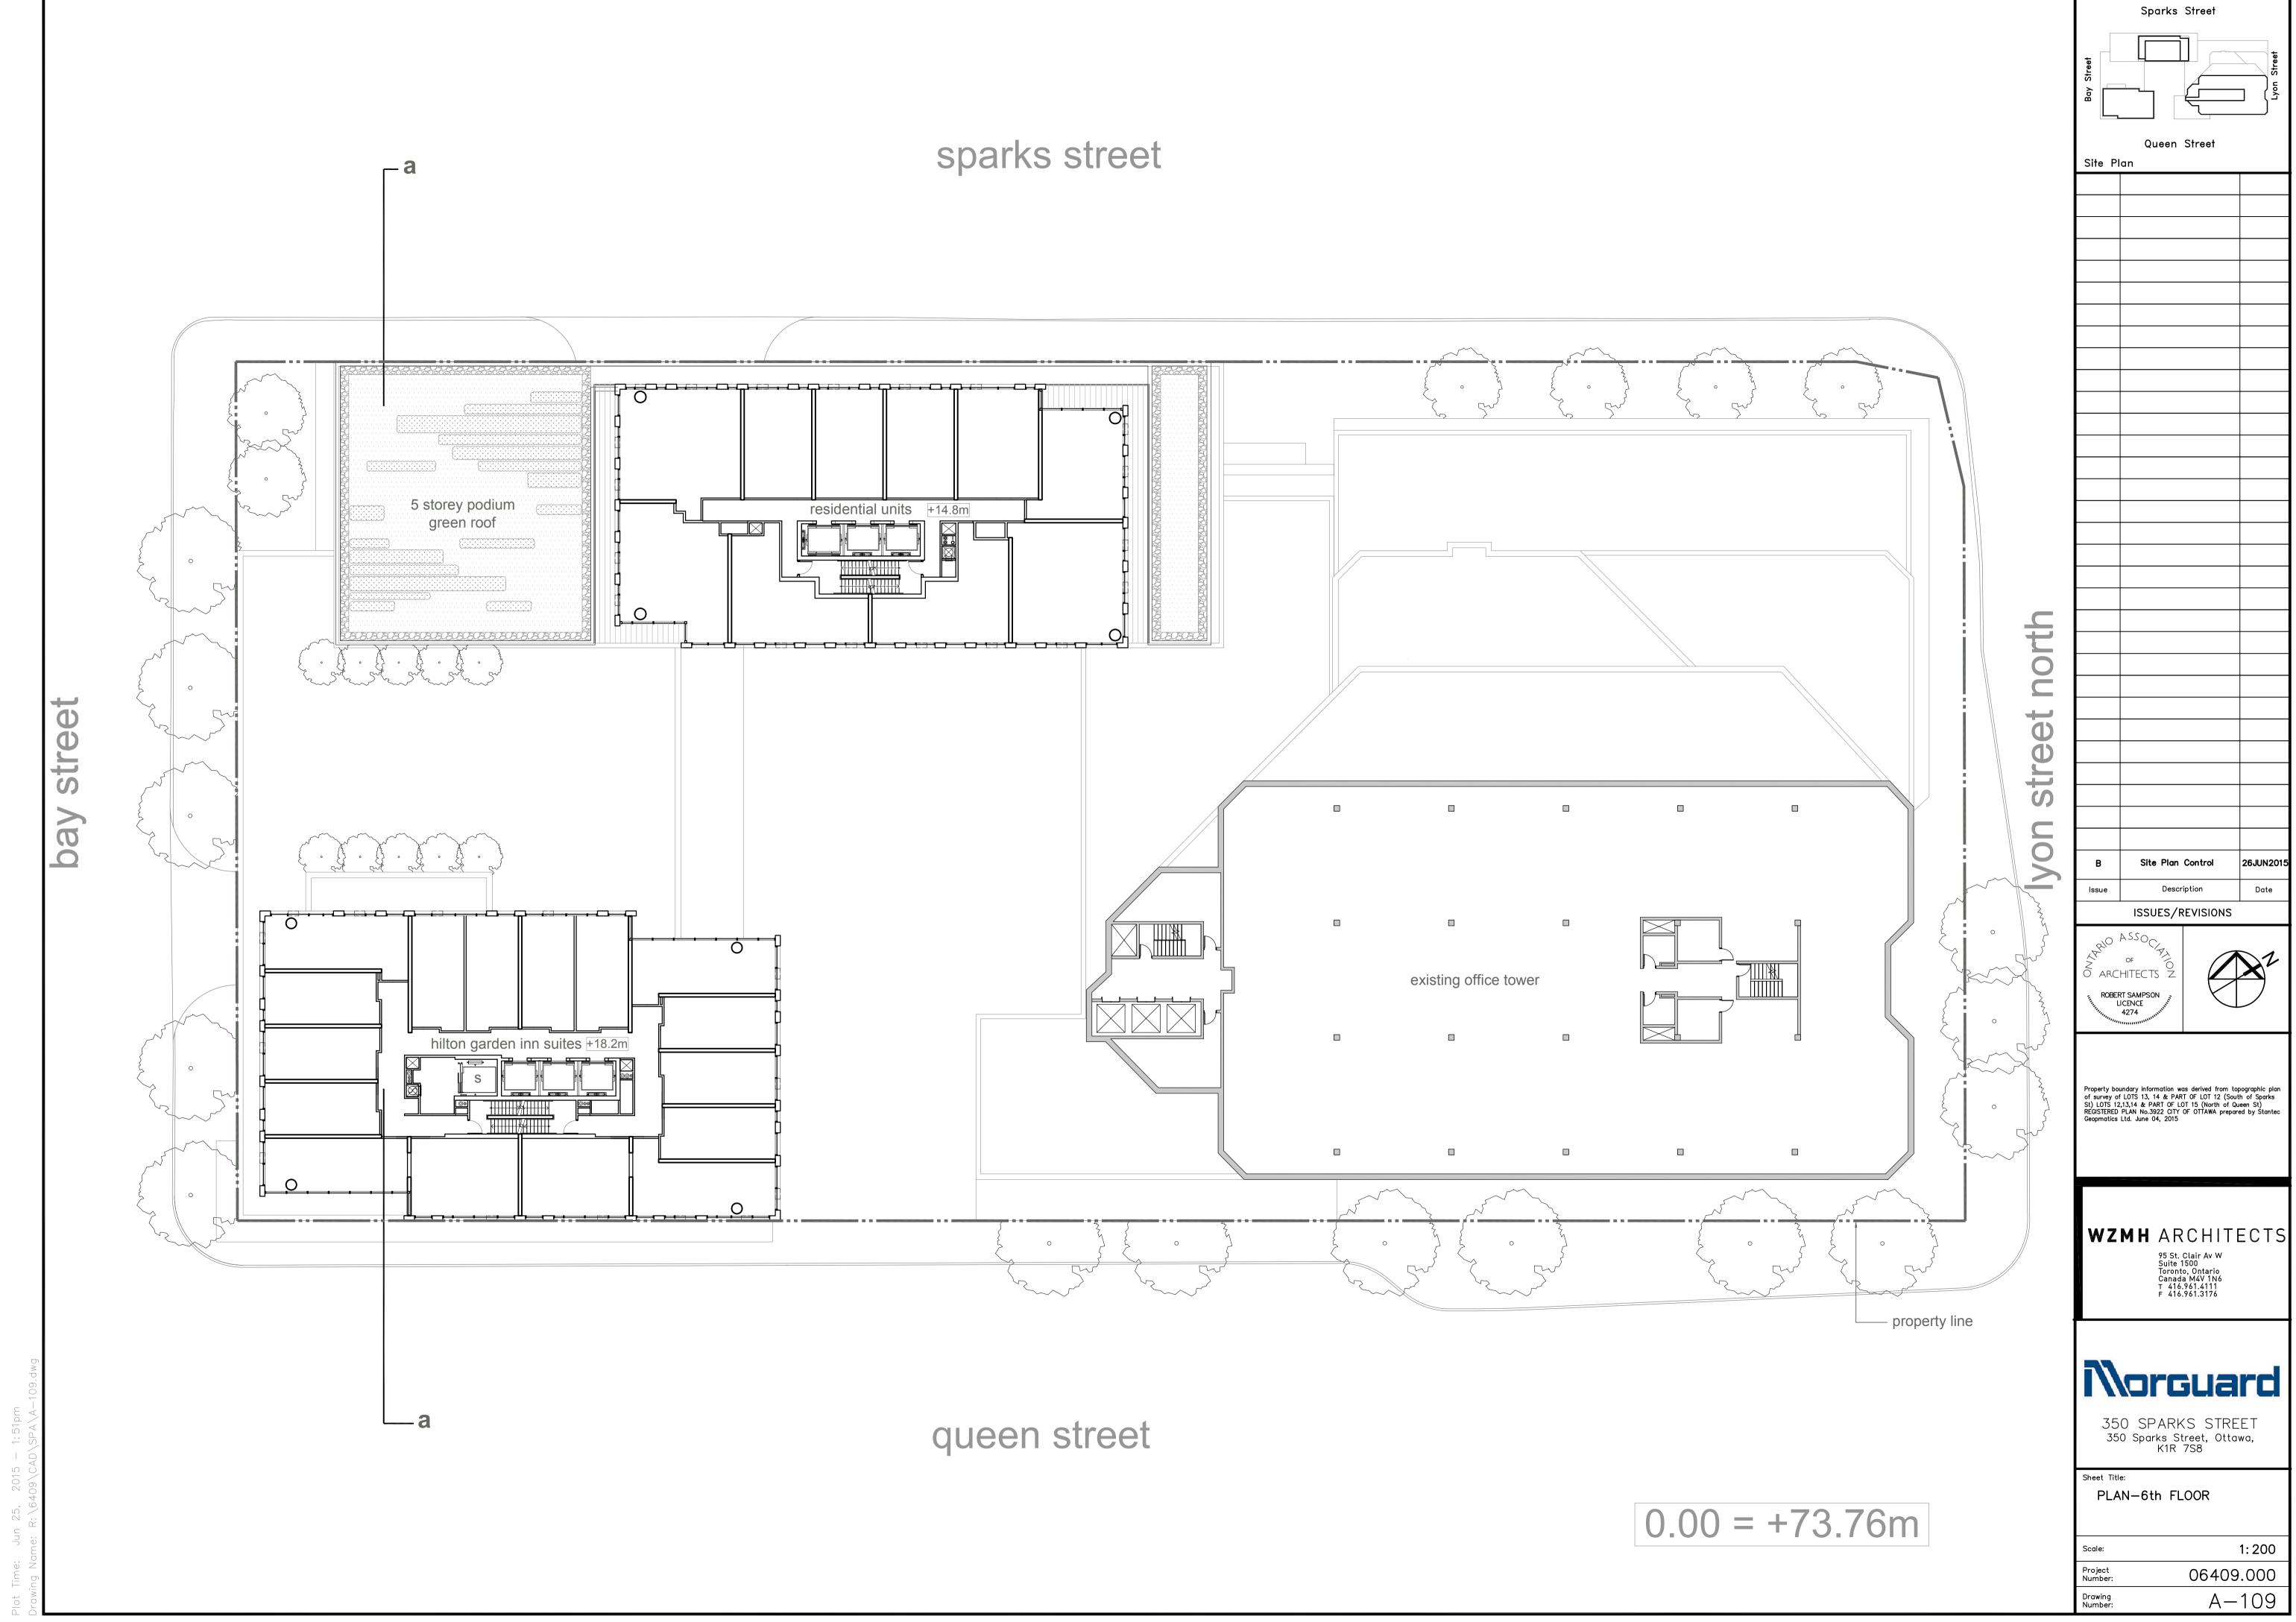


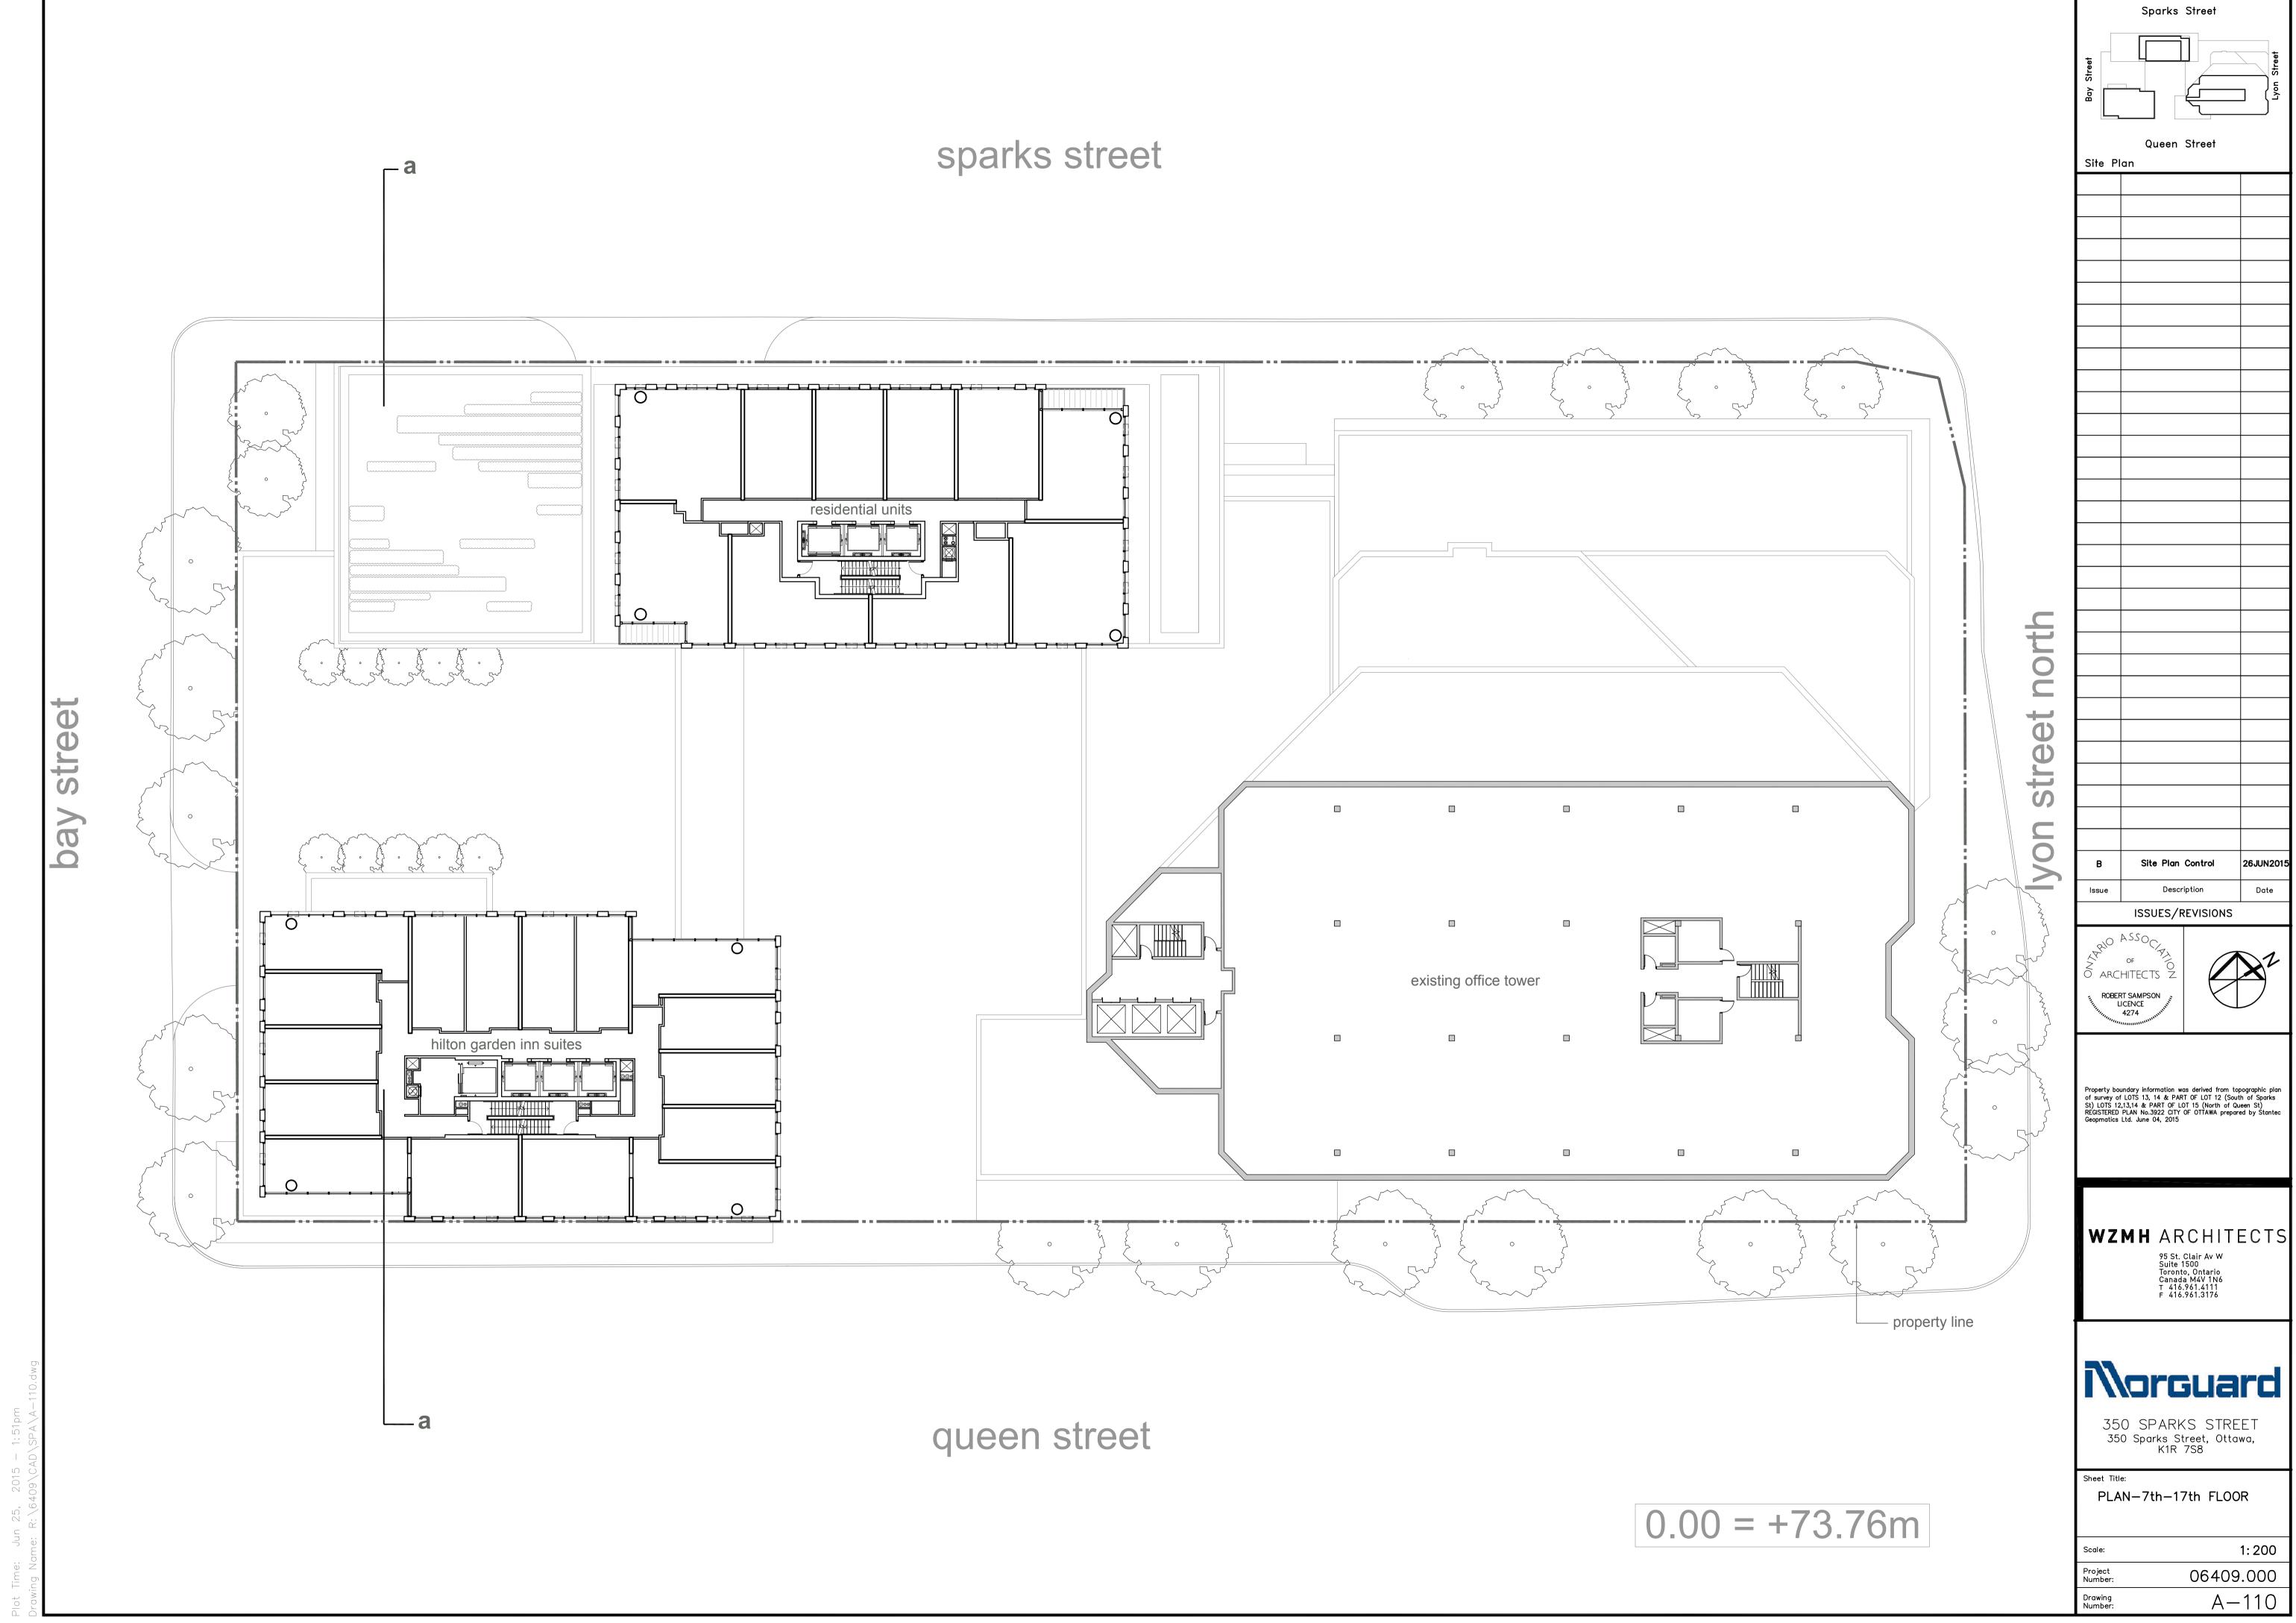


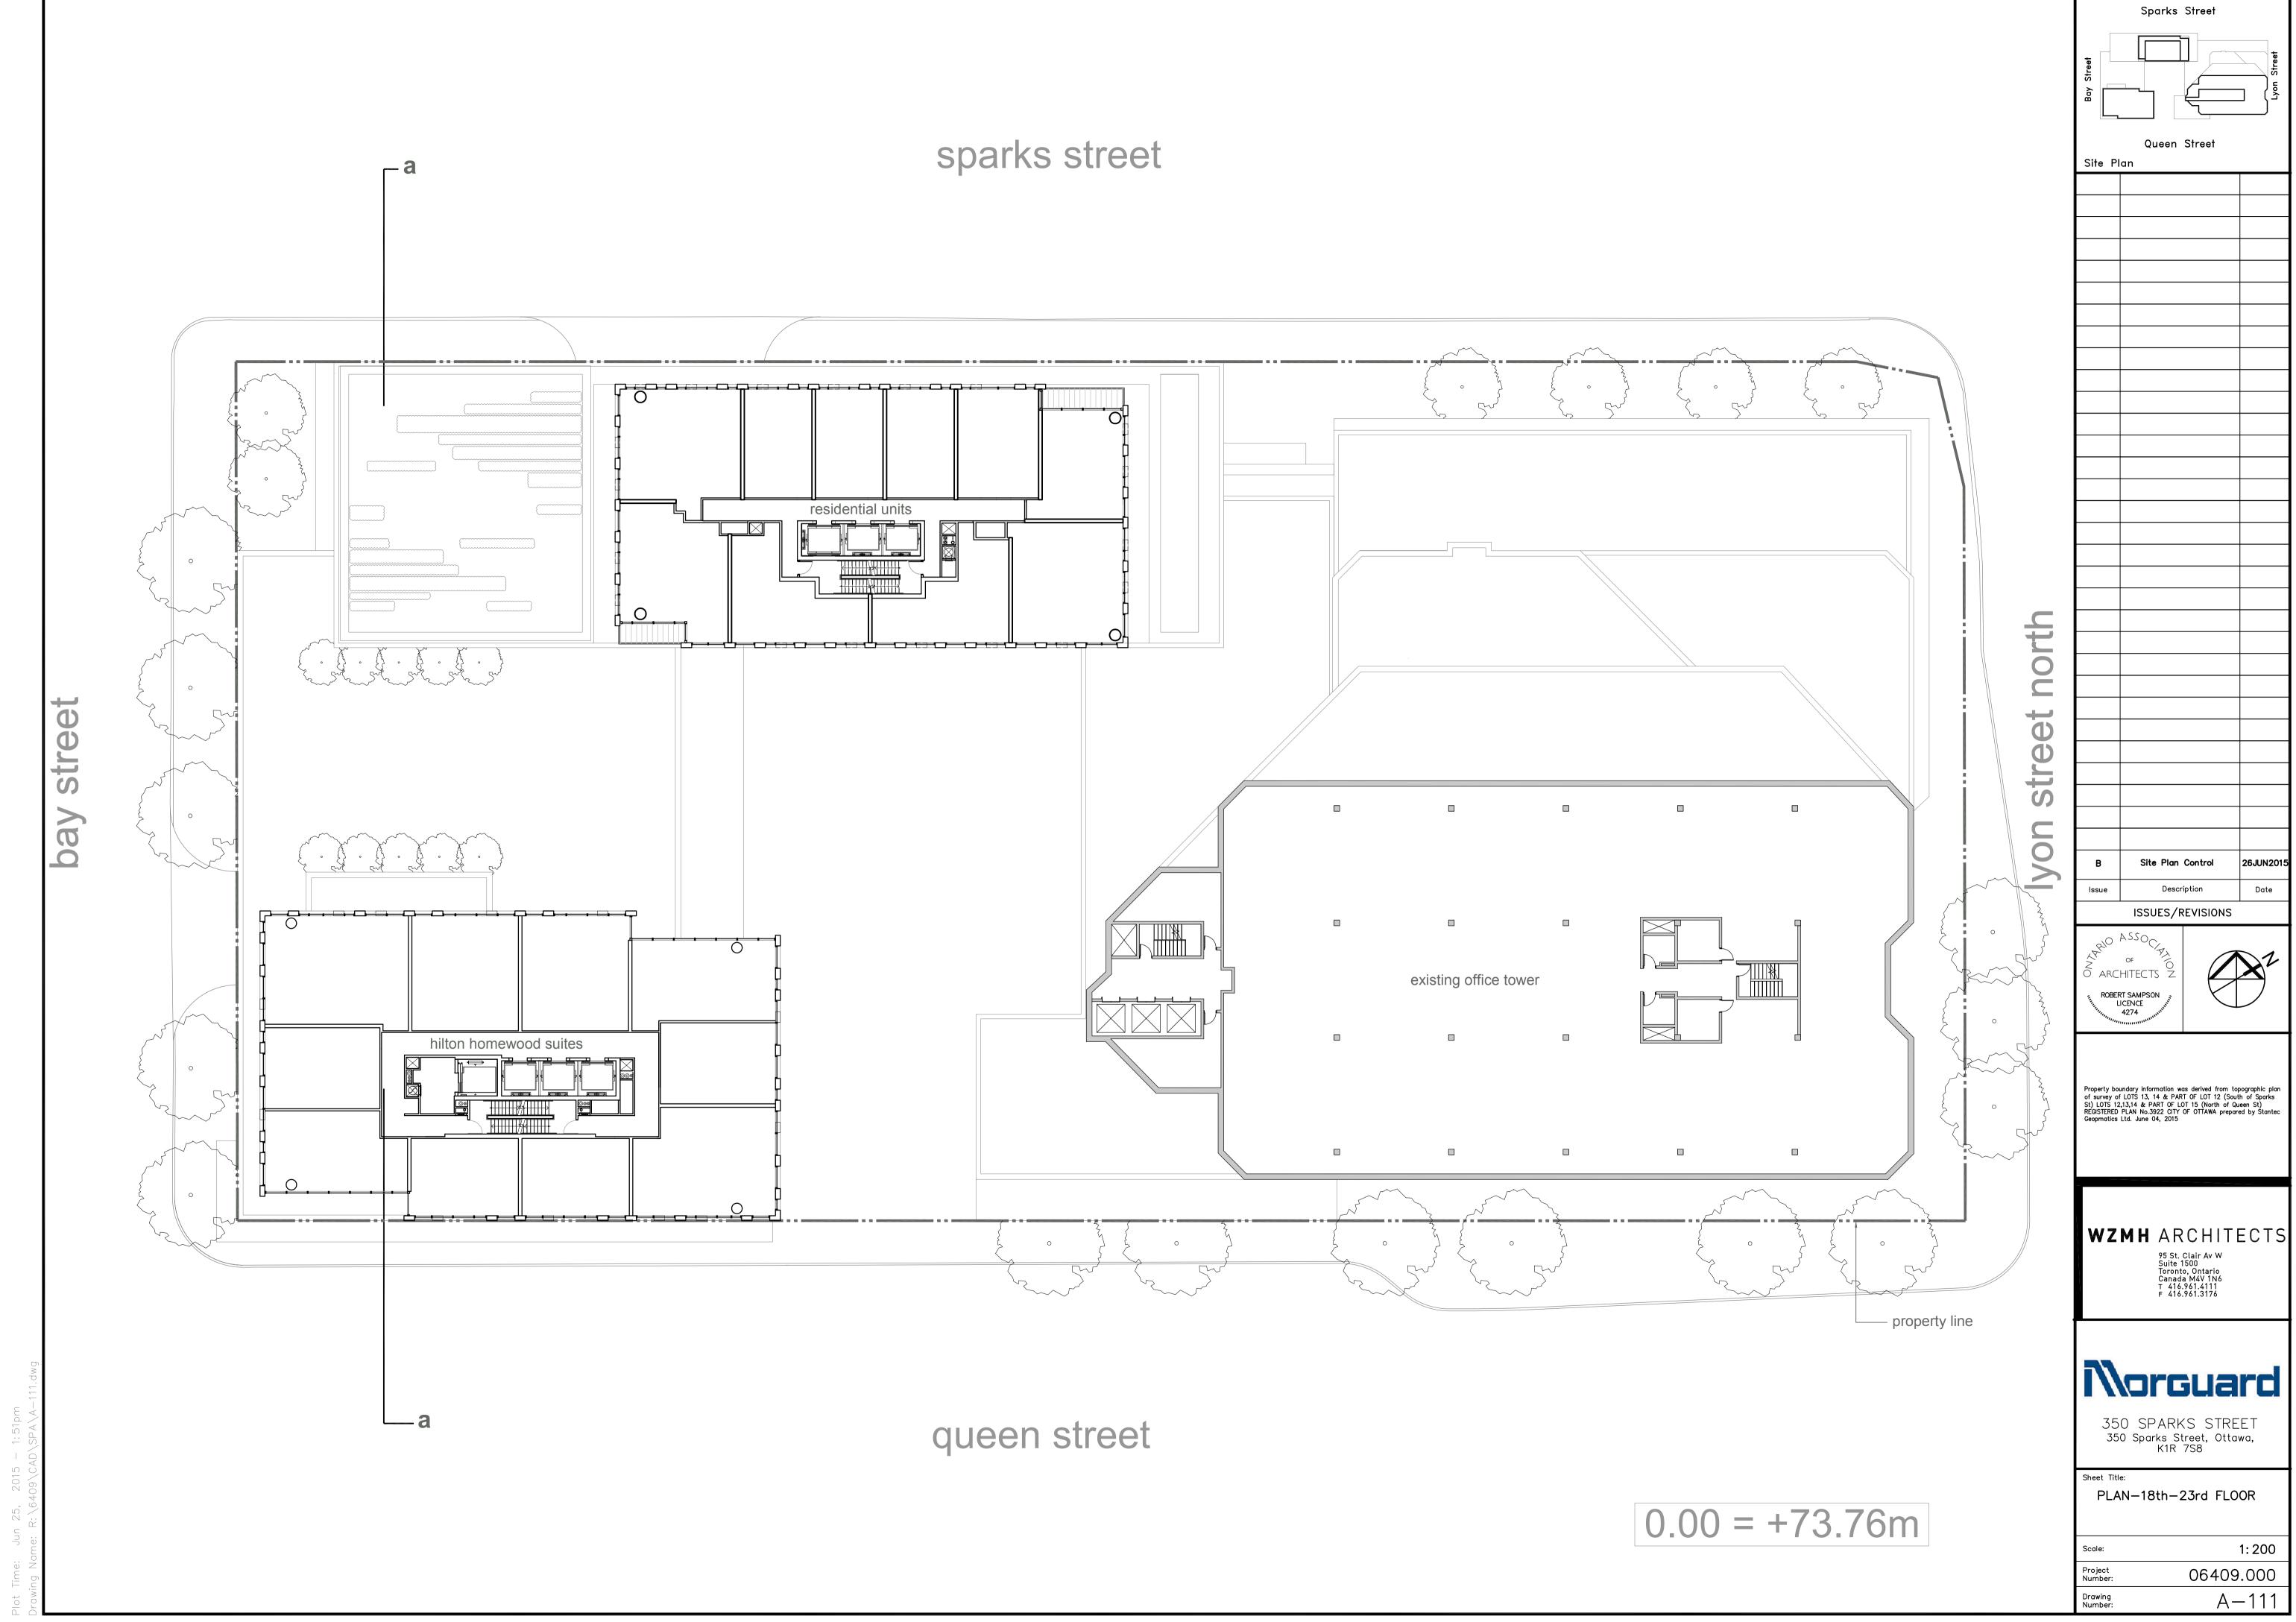


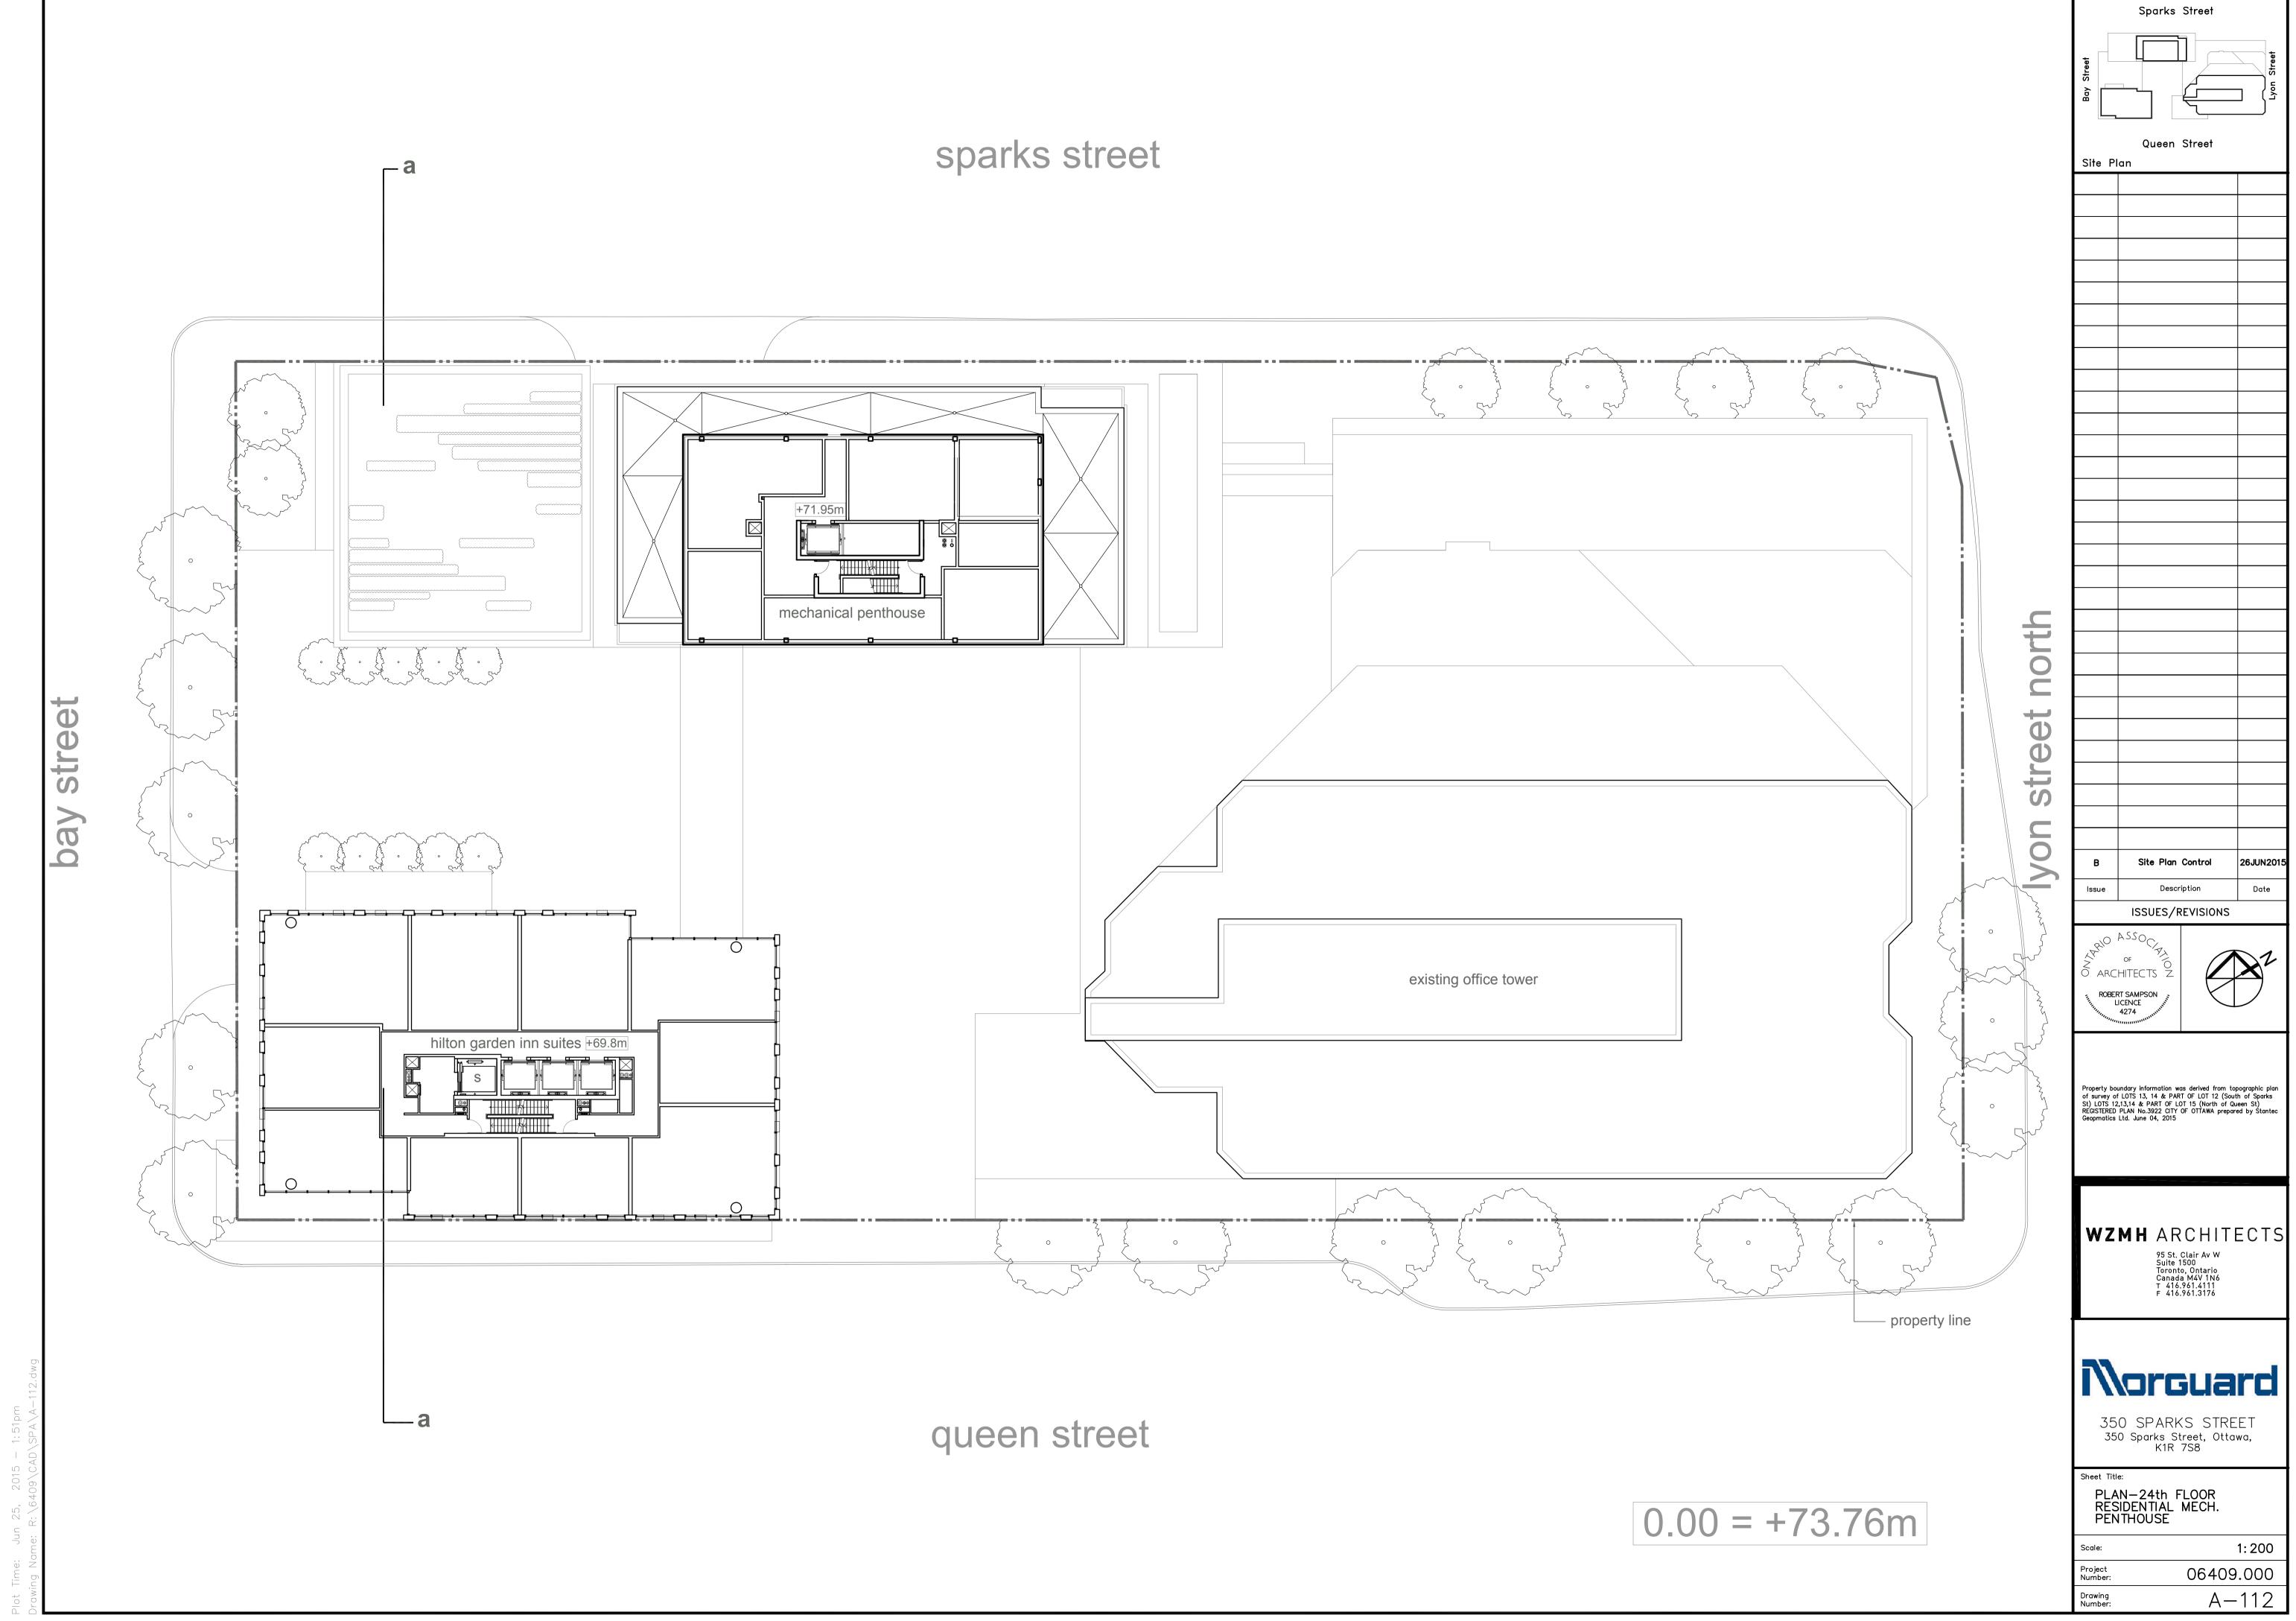

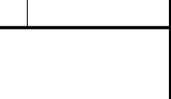

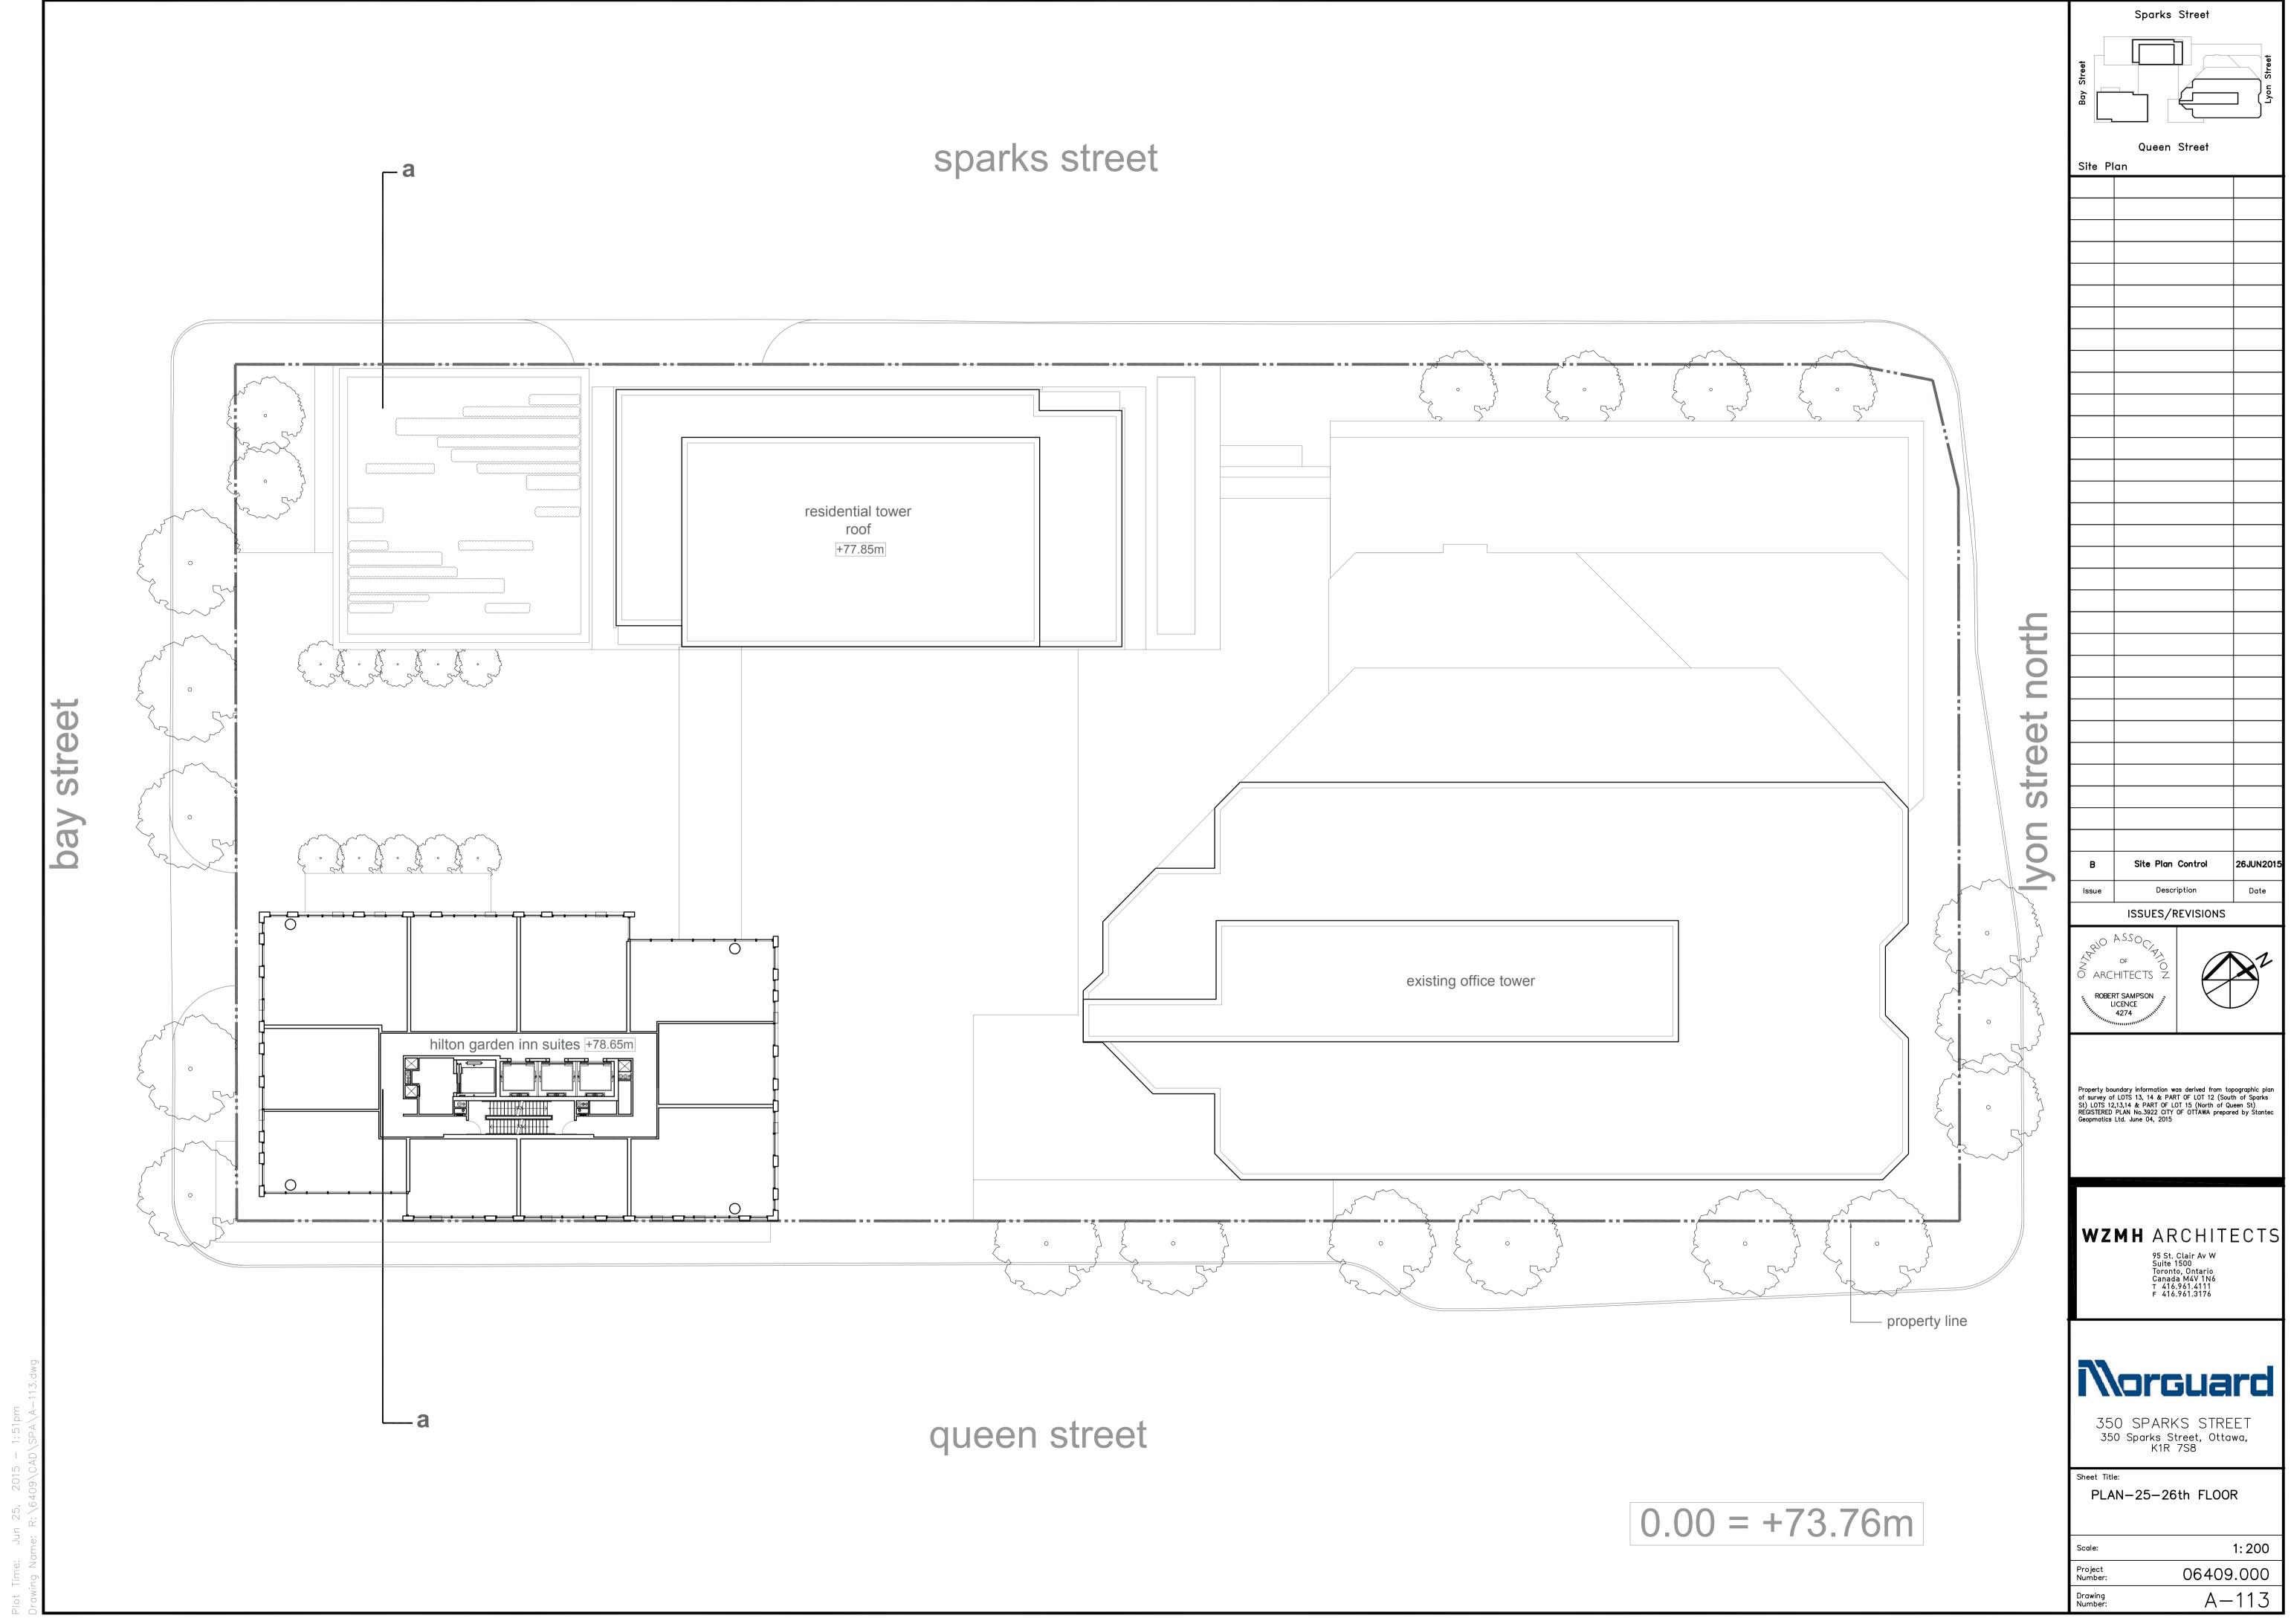


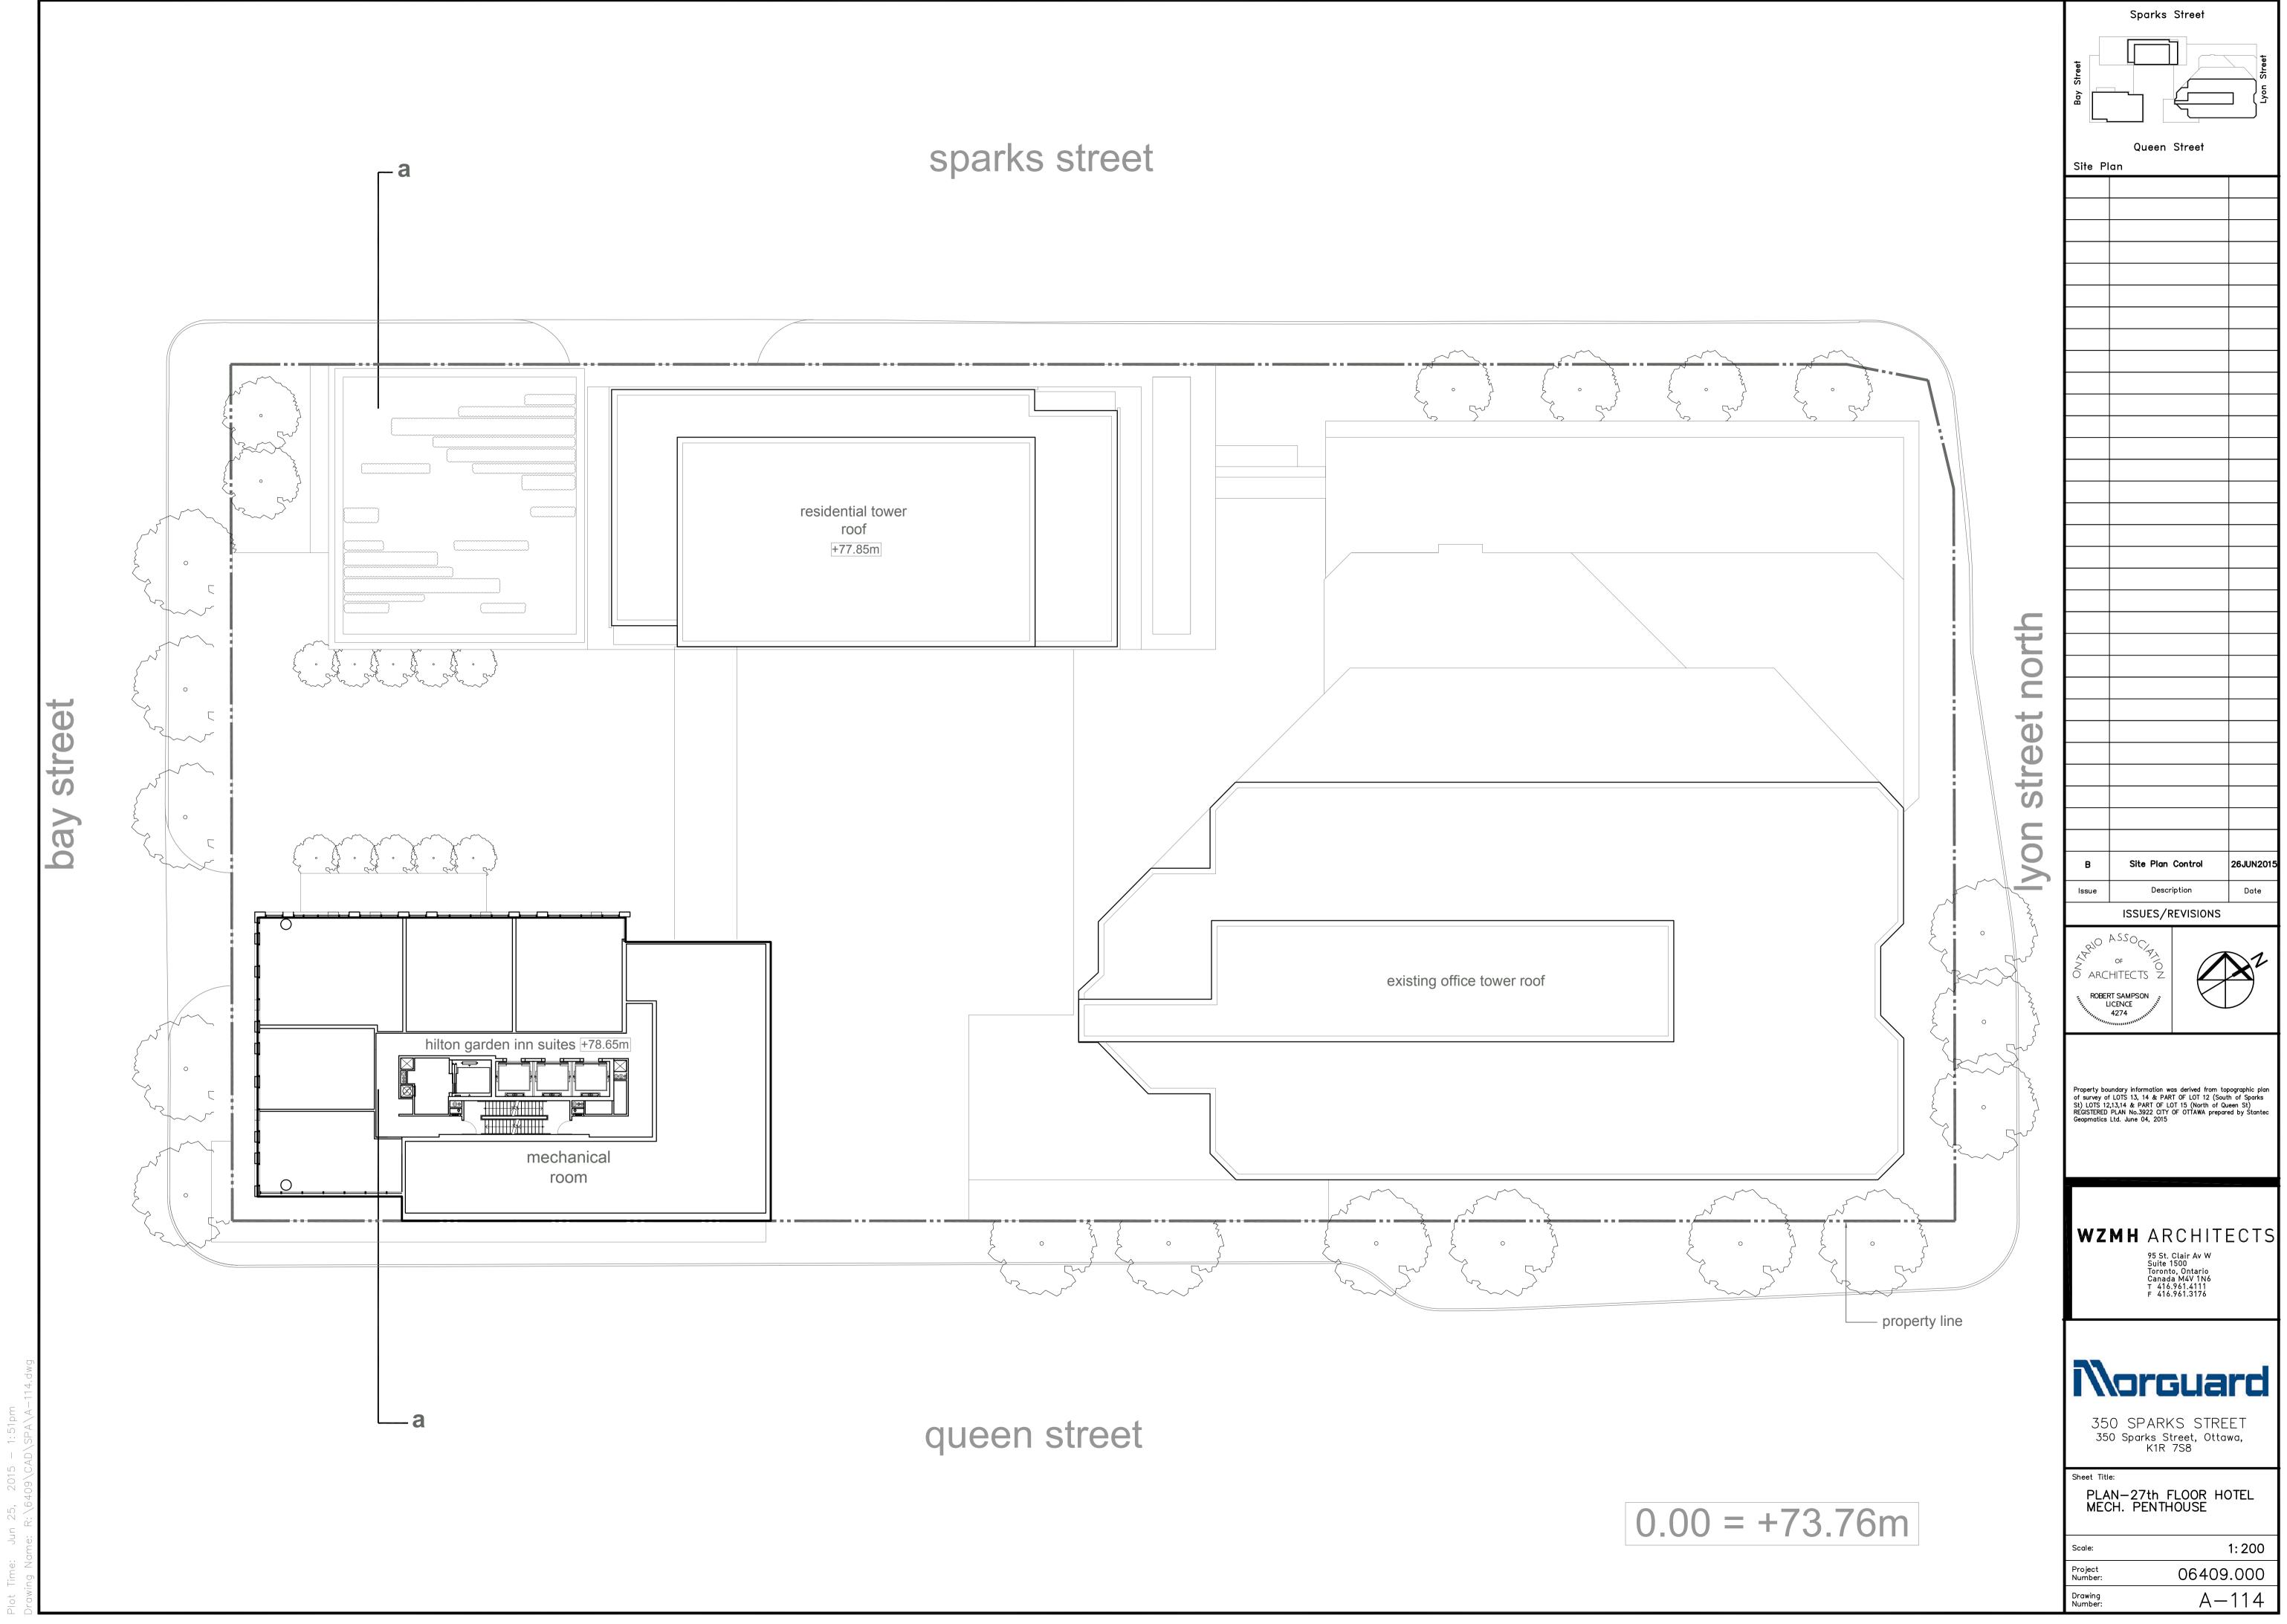


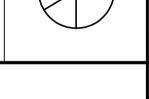






1:200

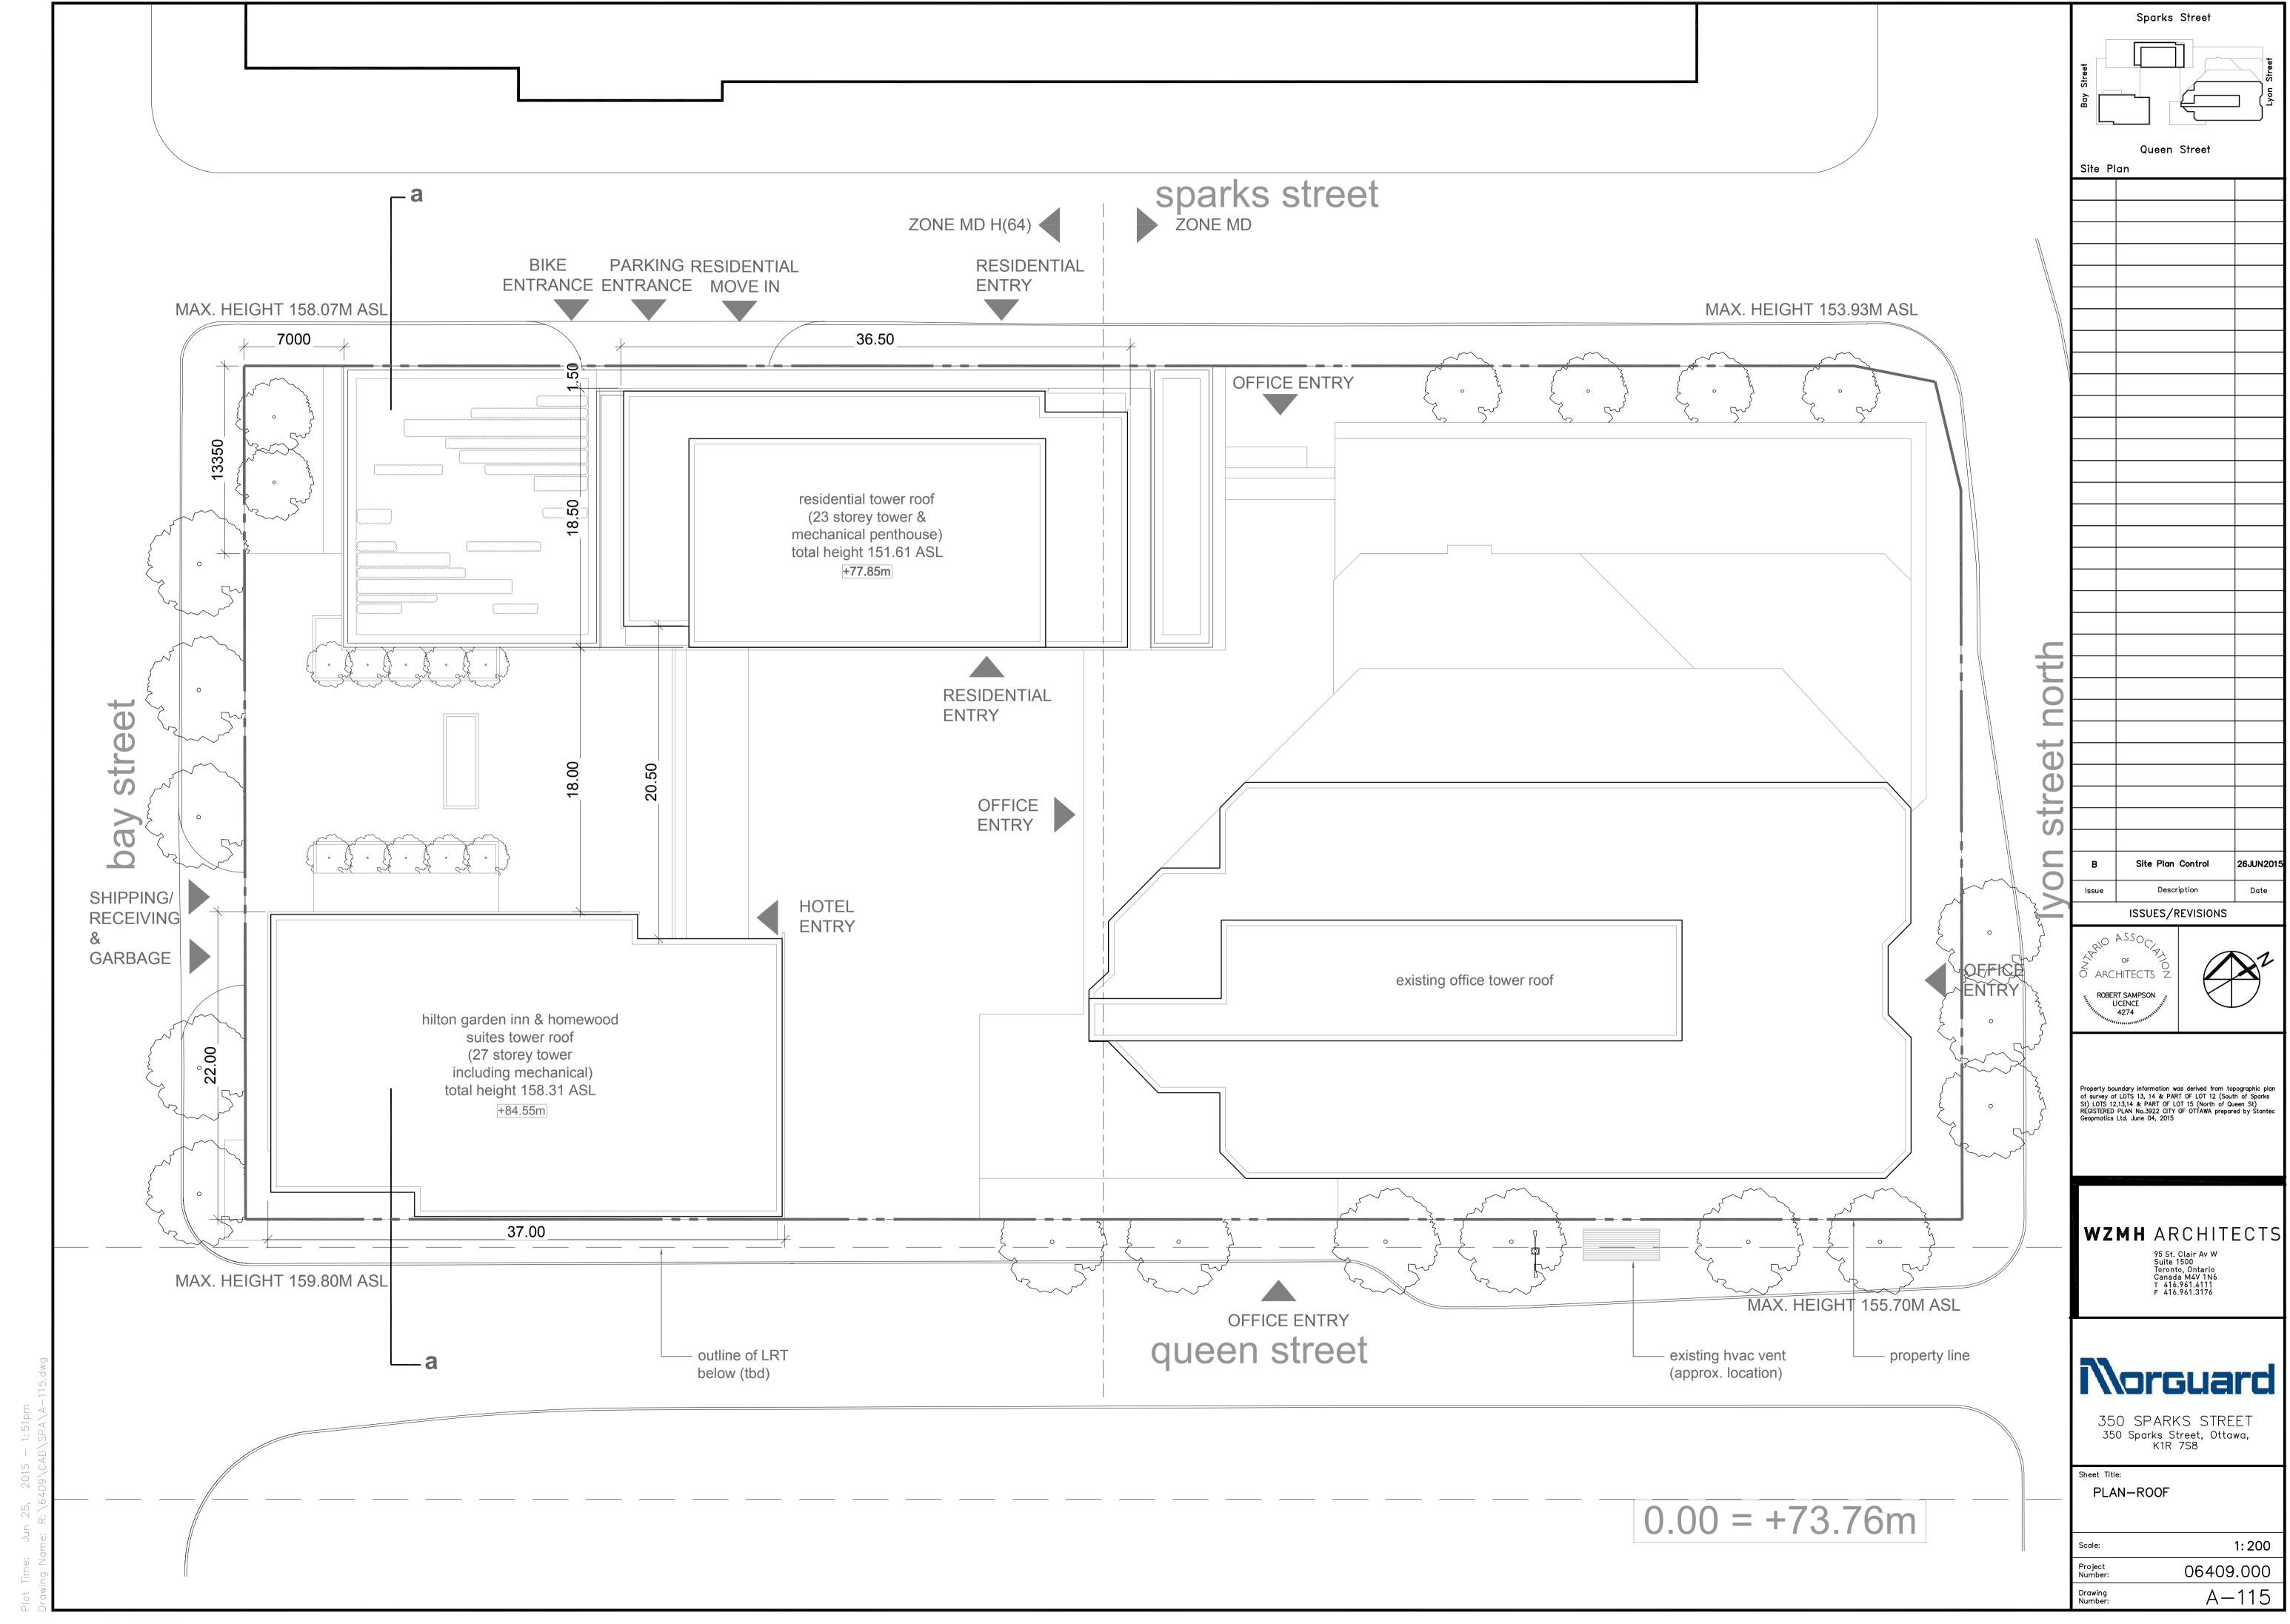


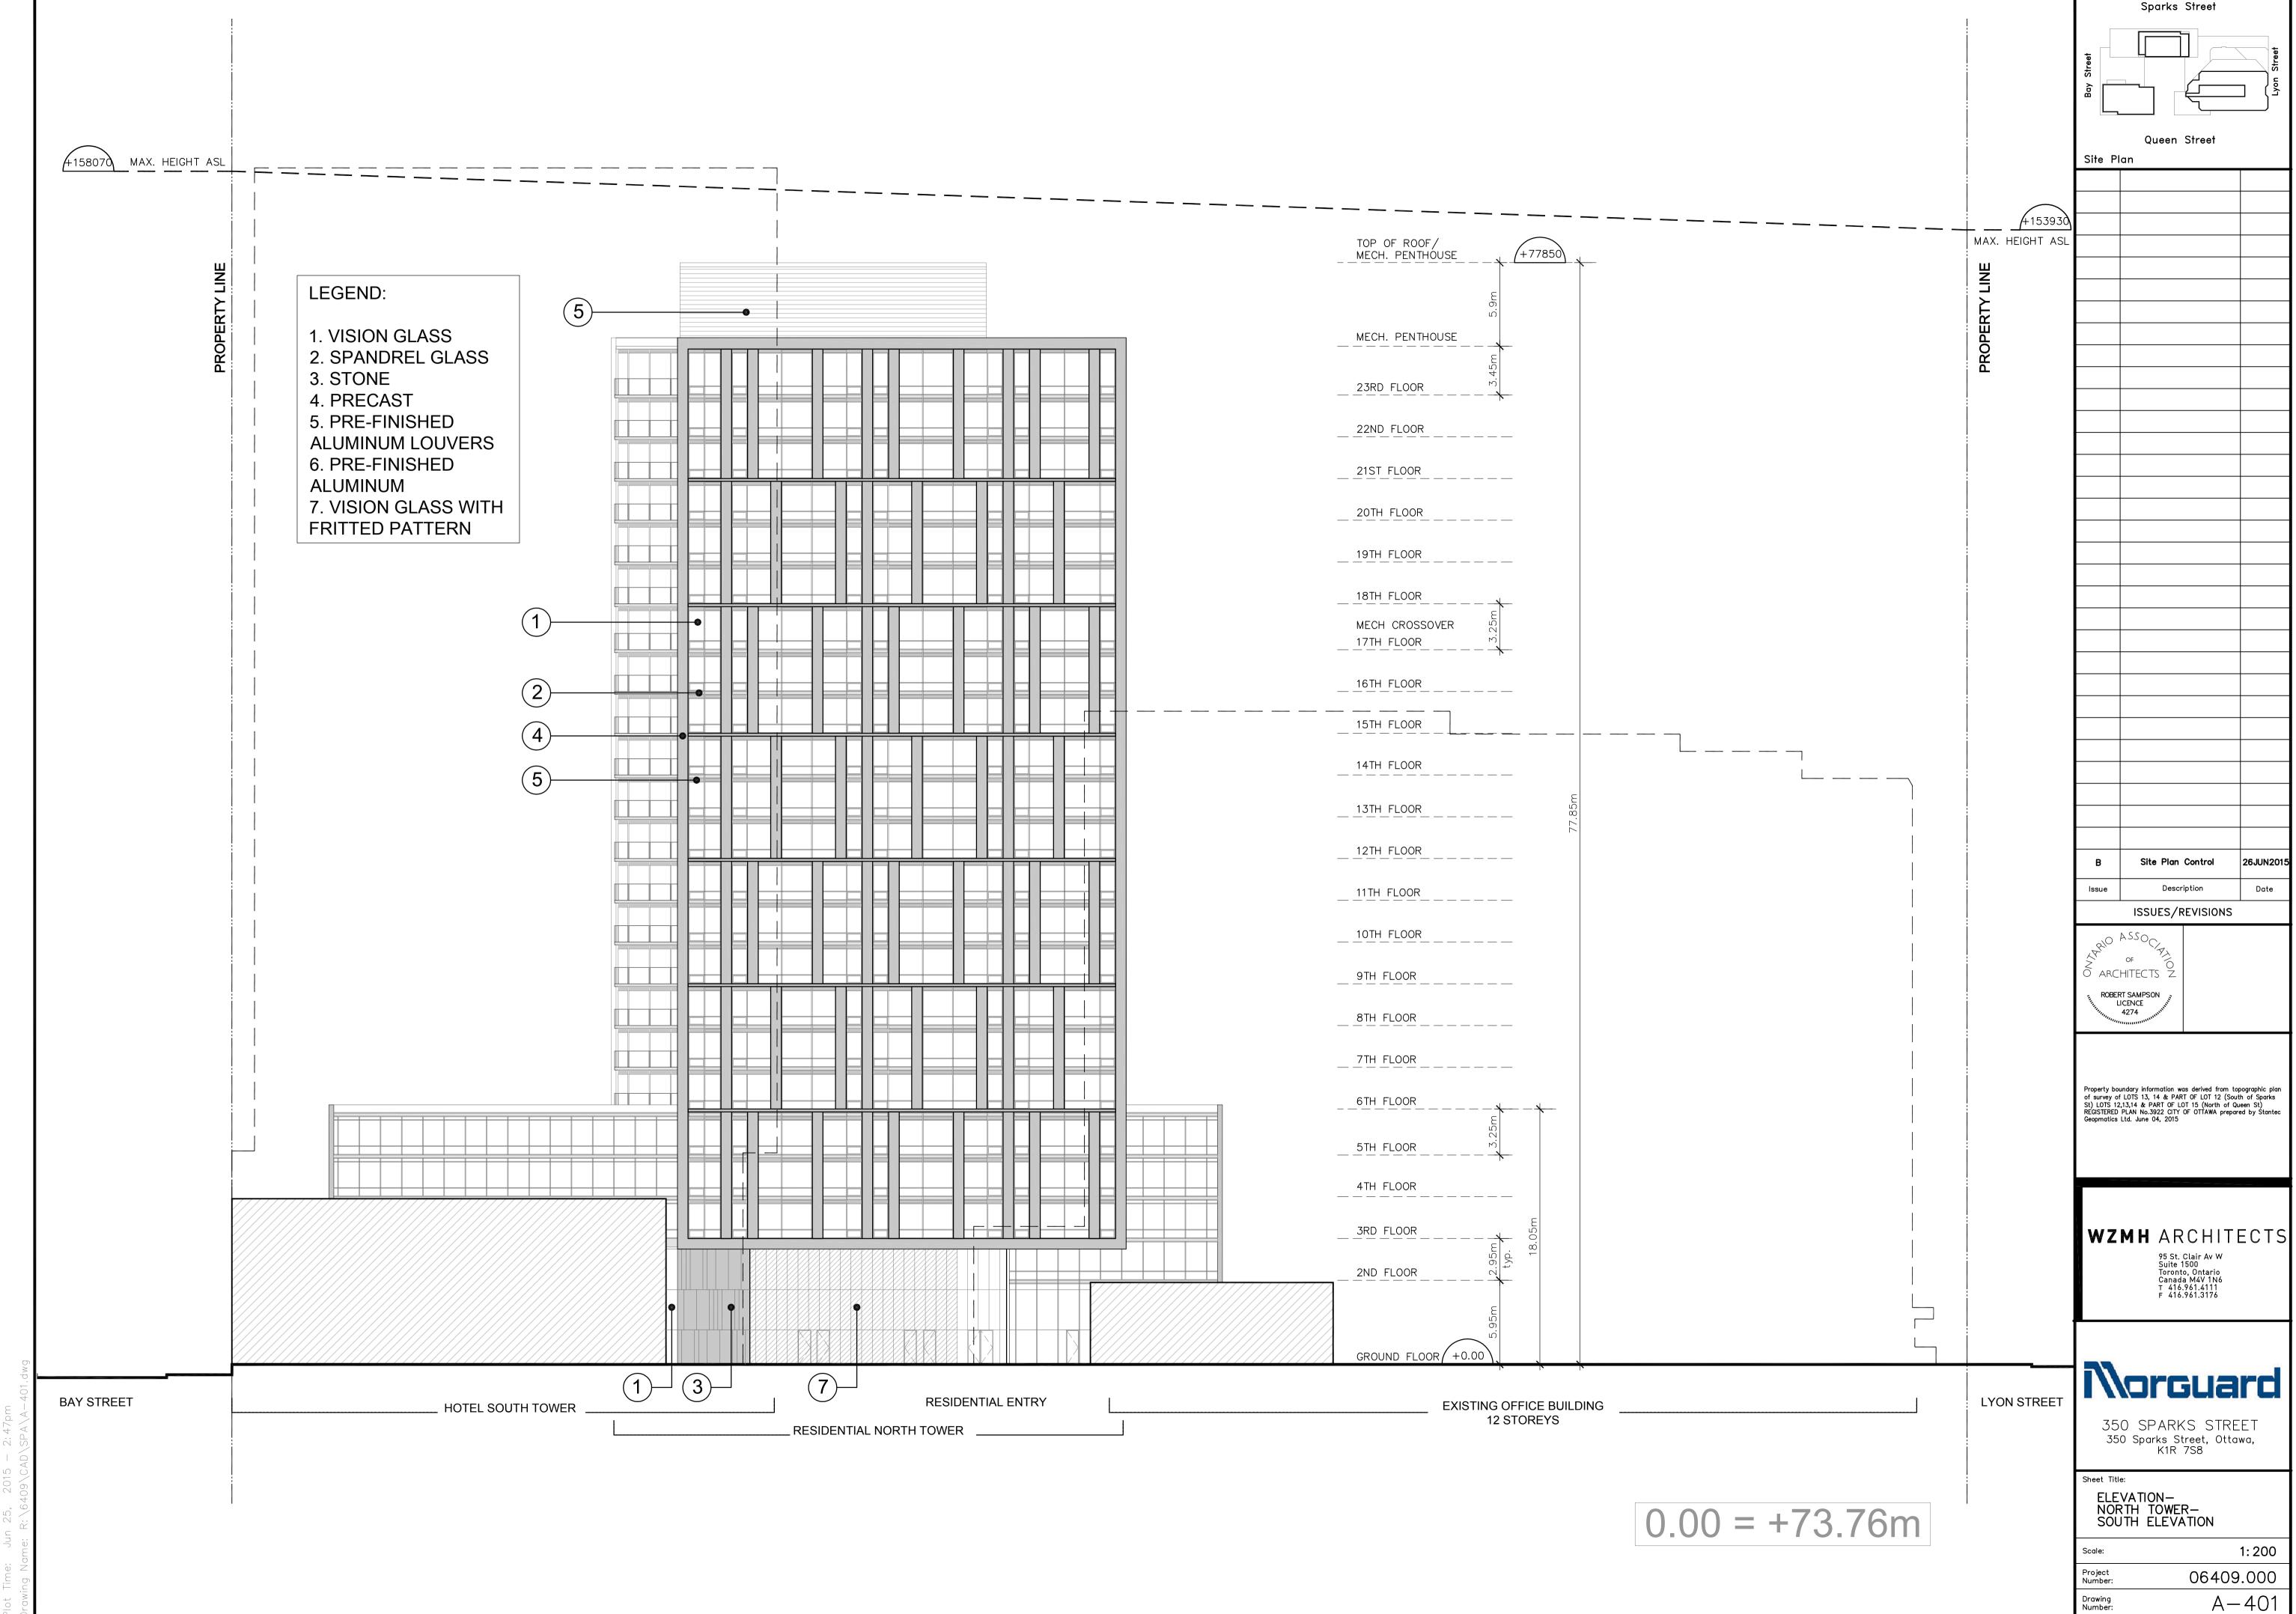

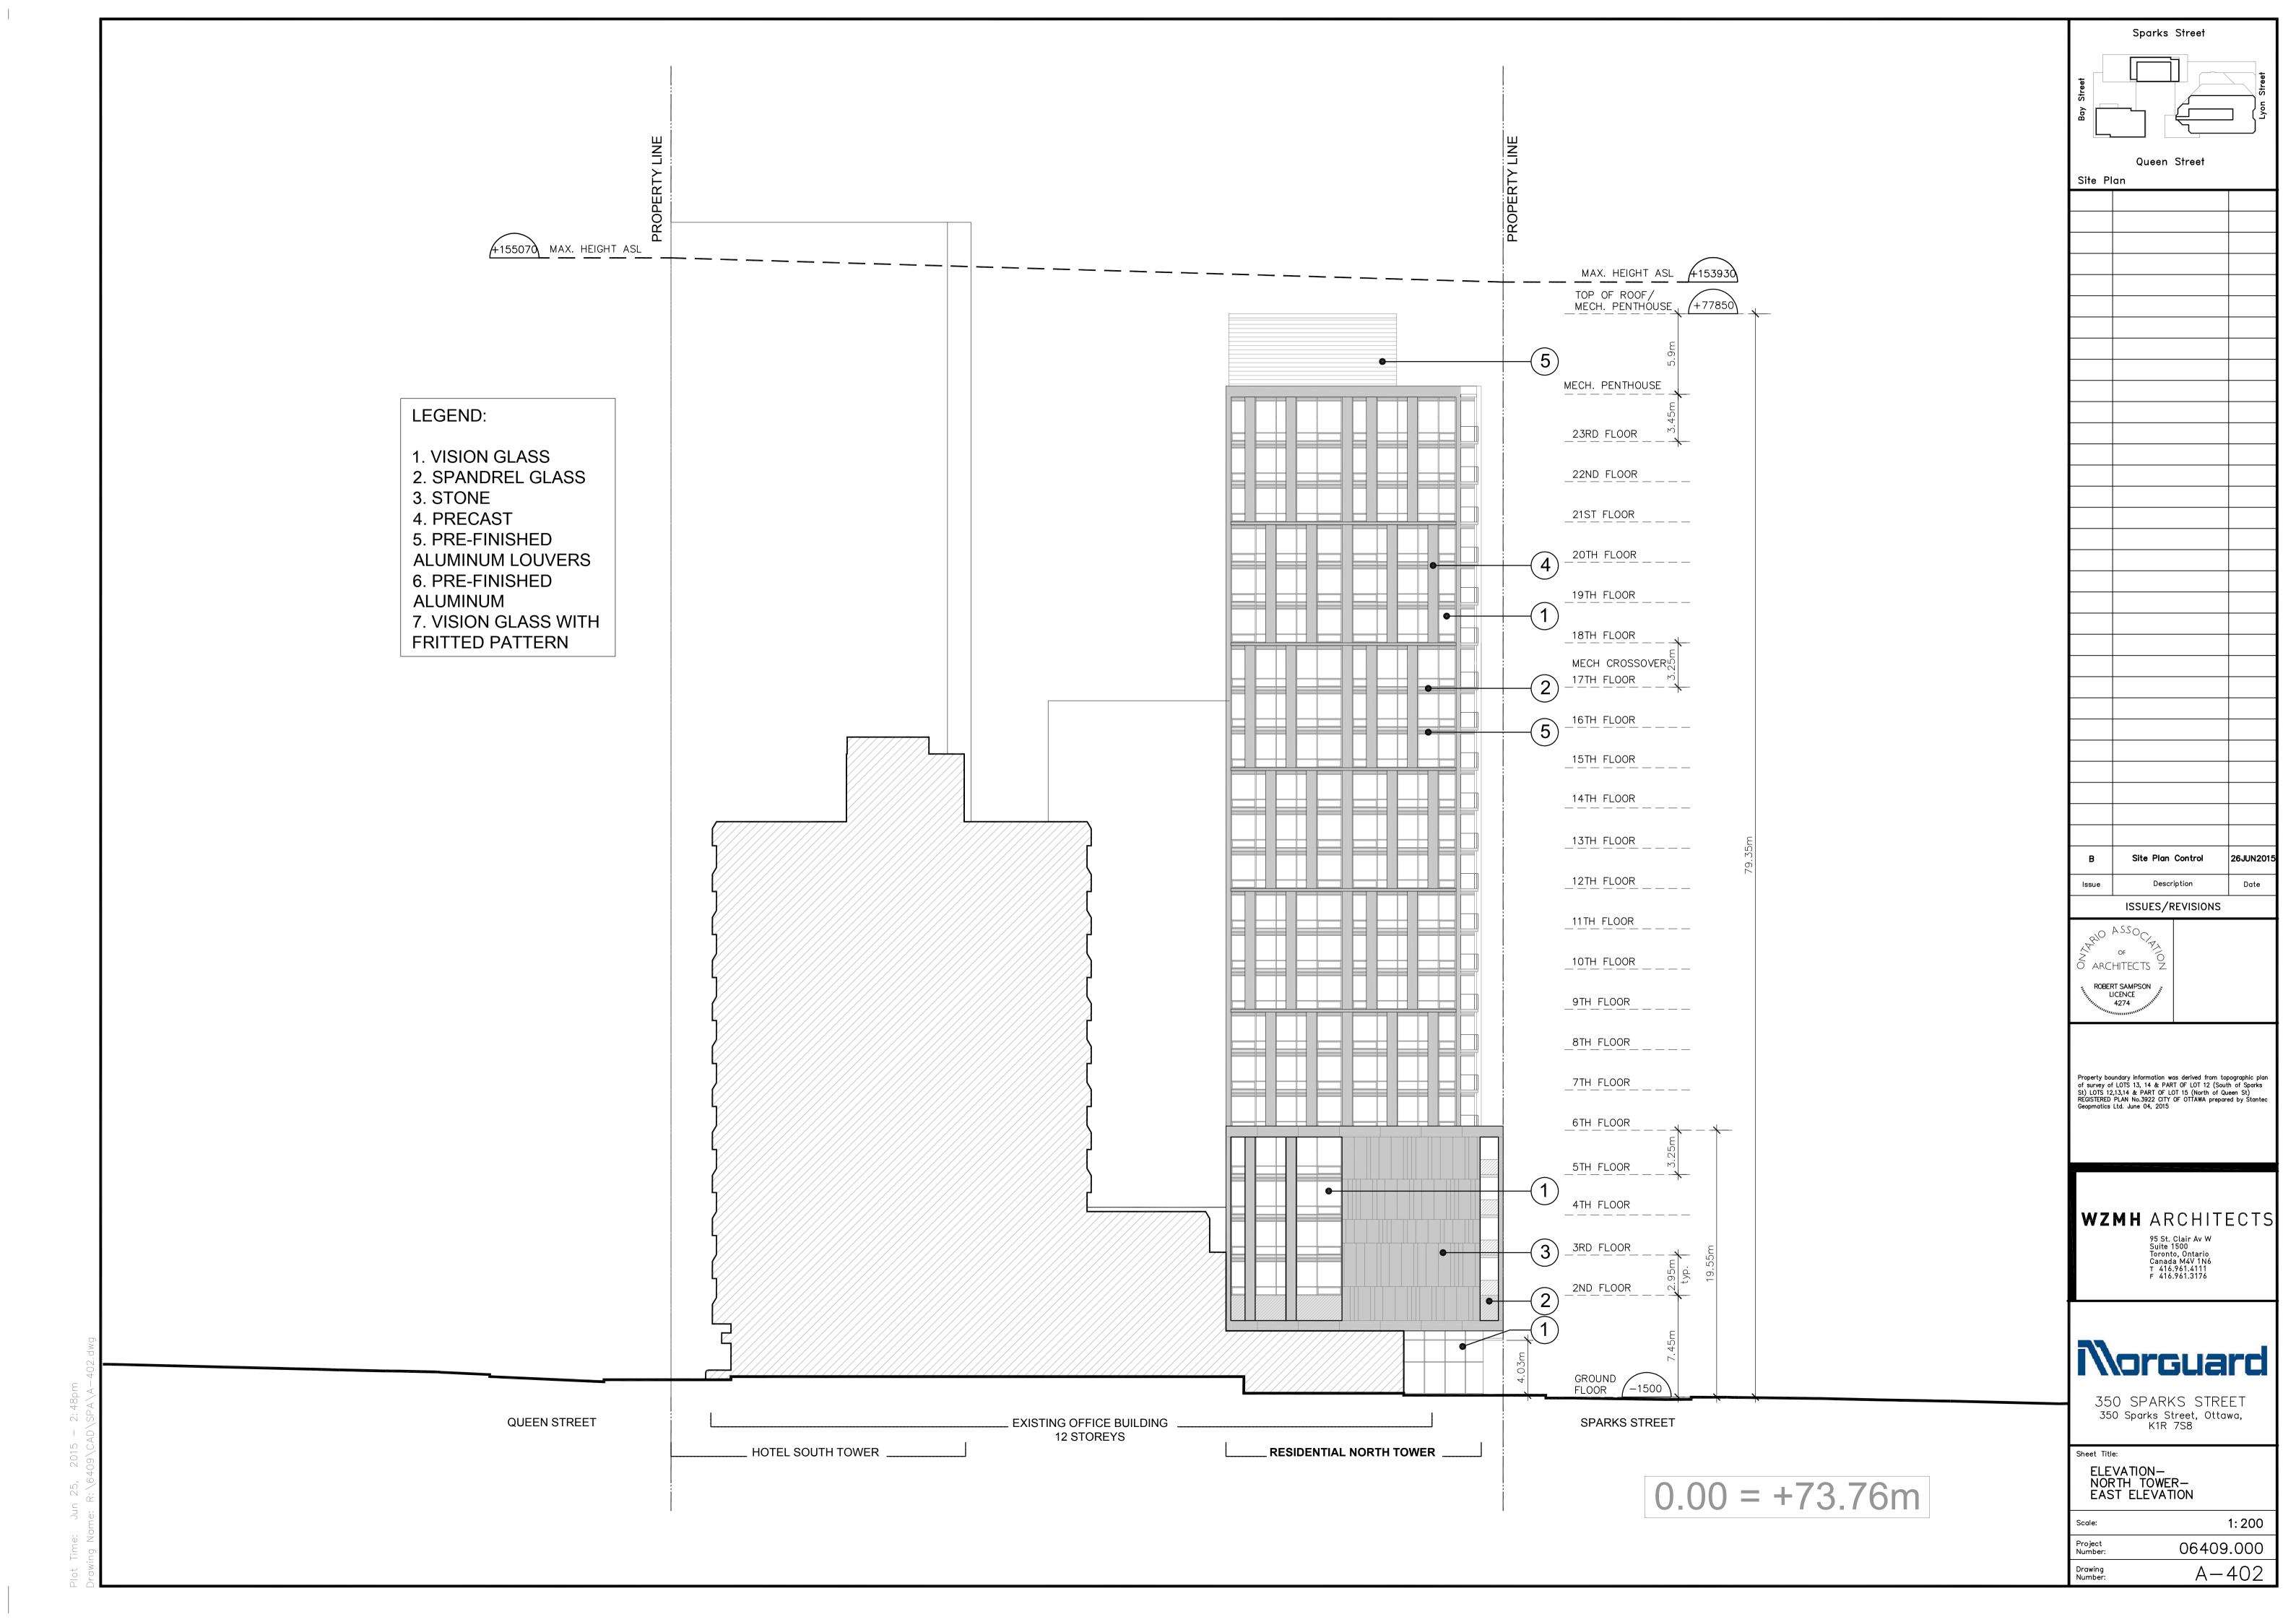


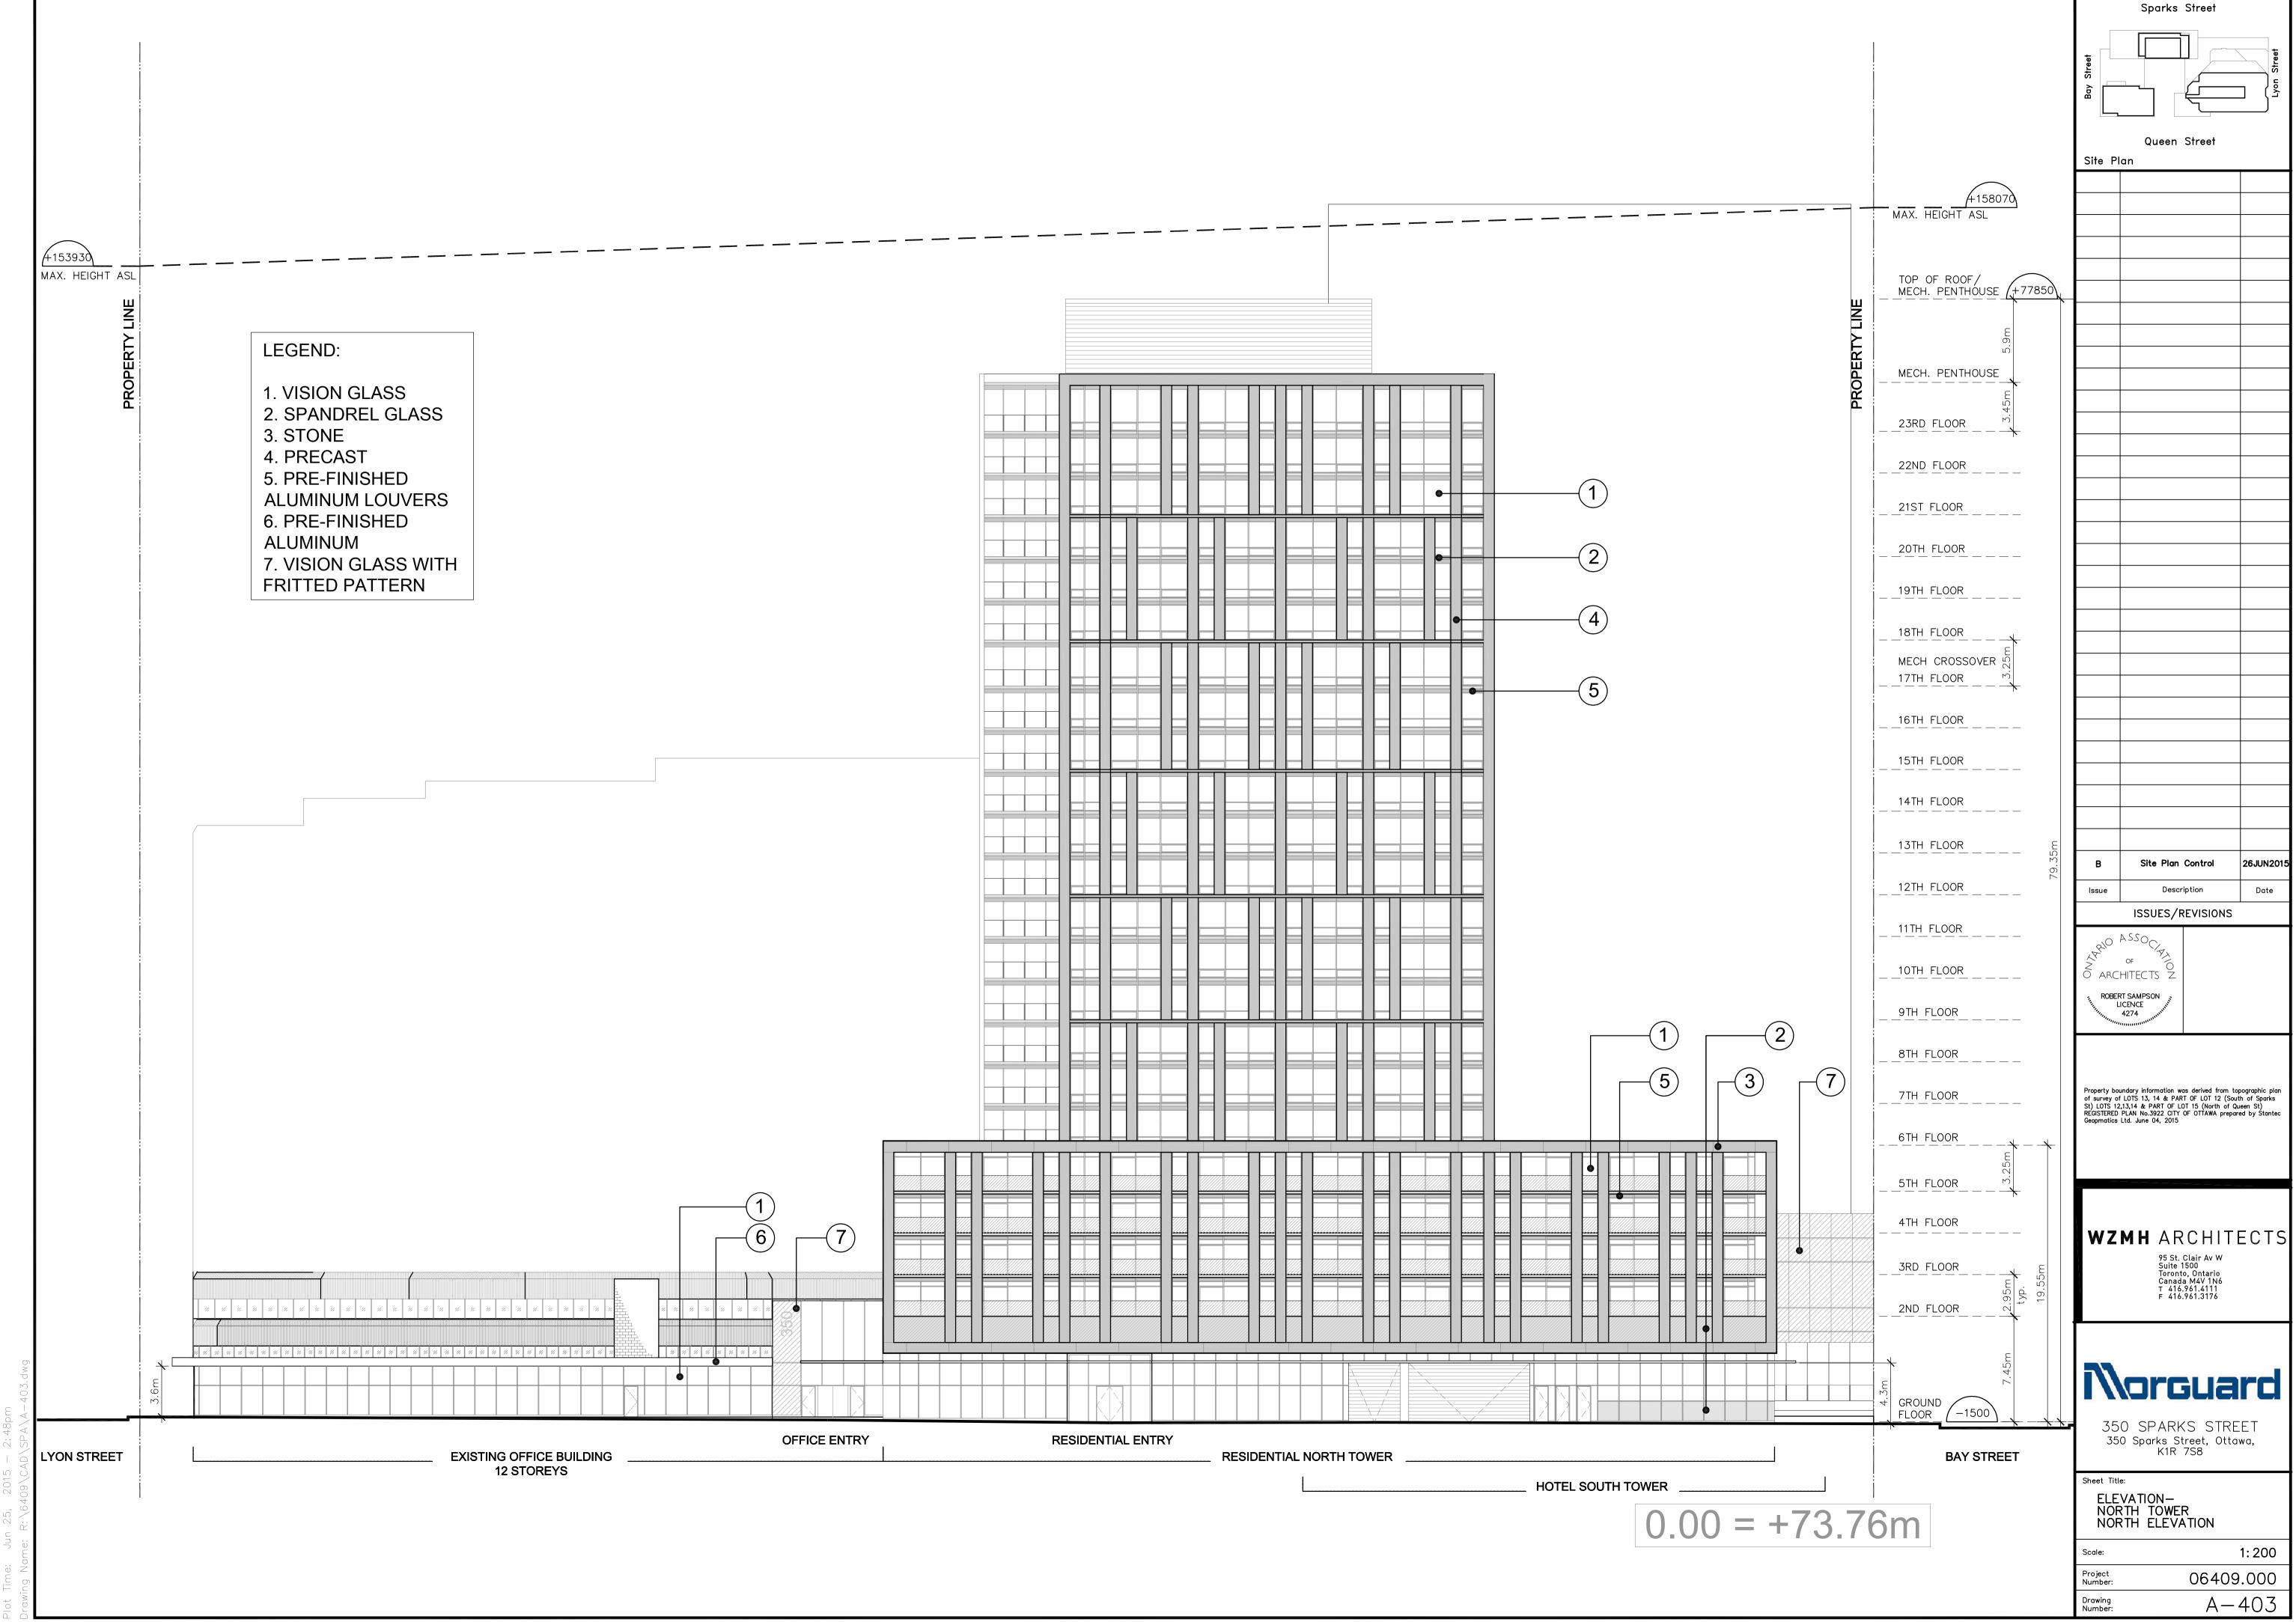


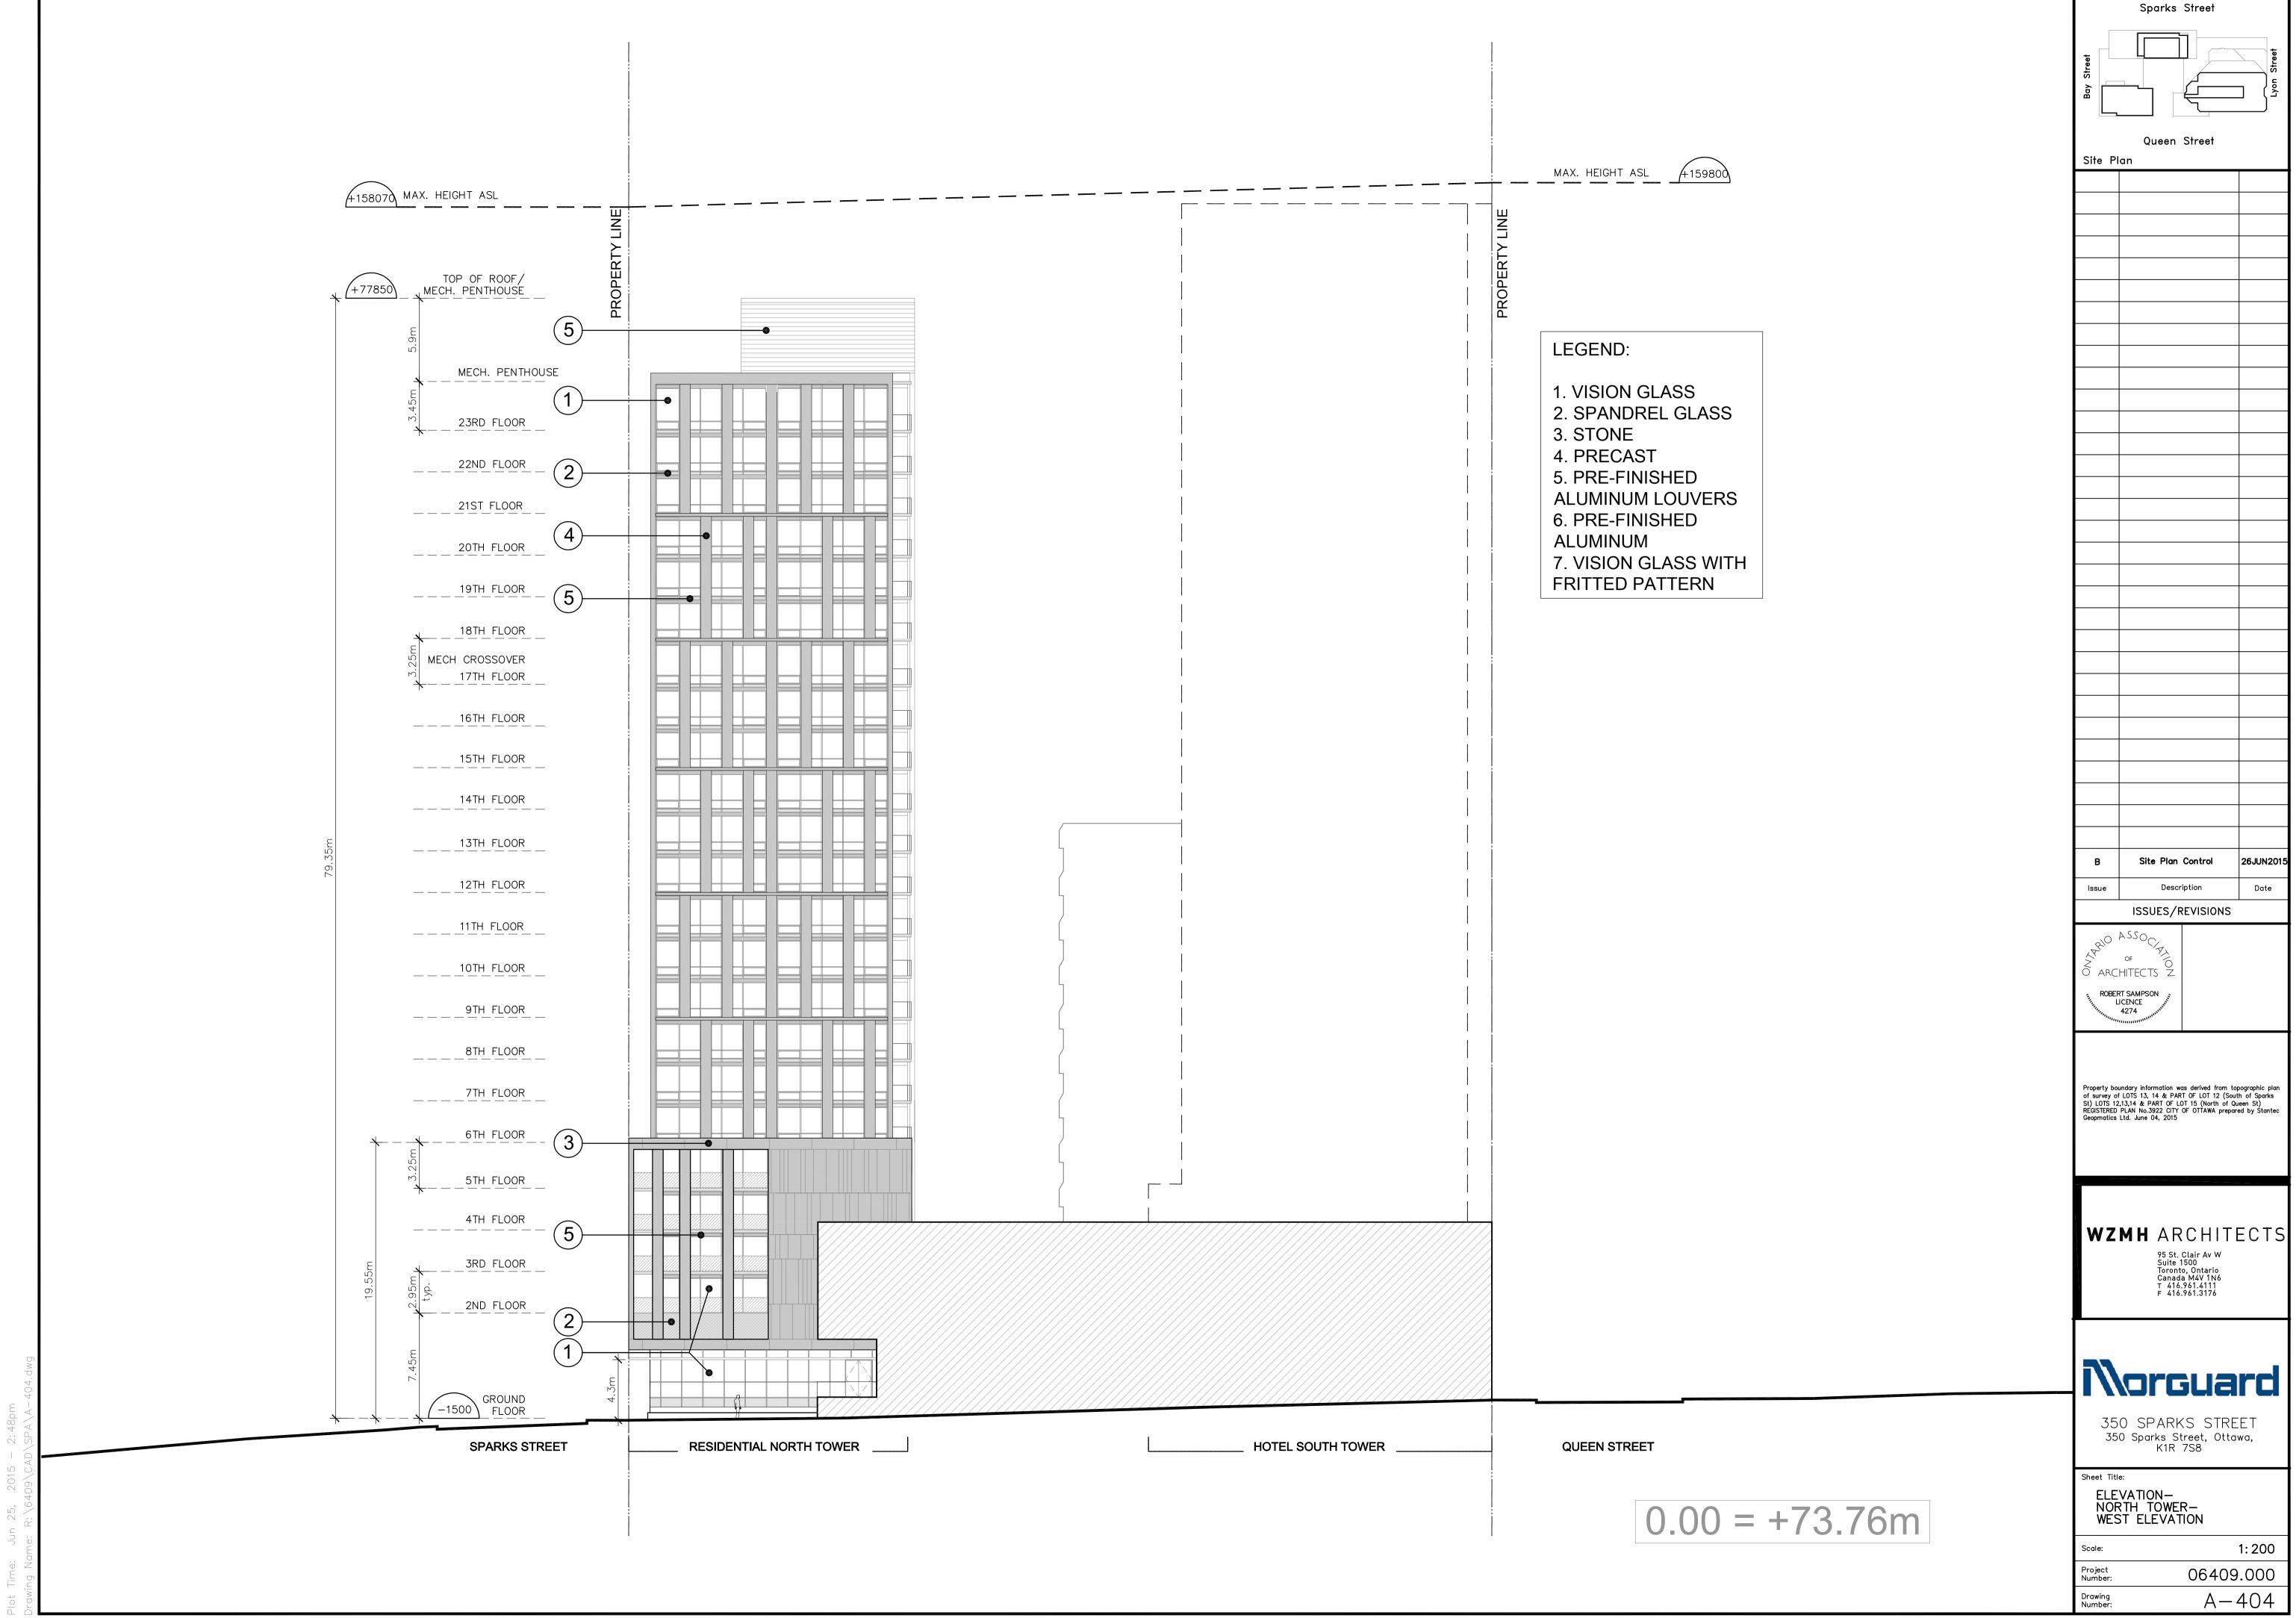


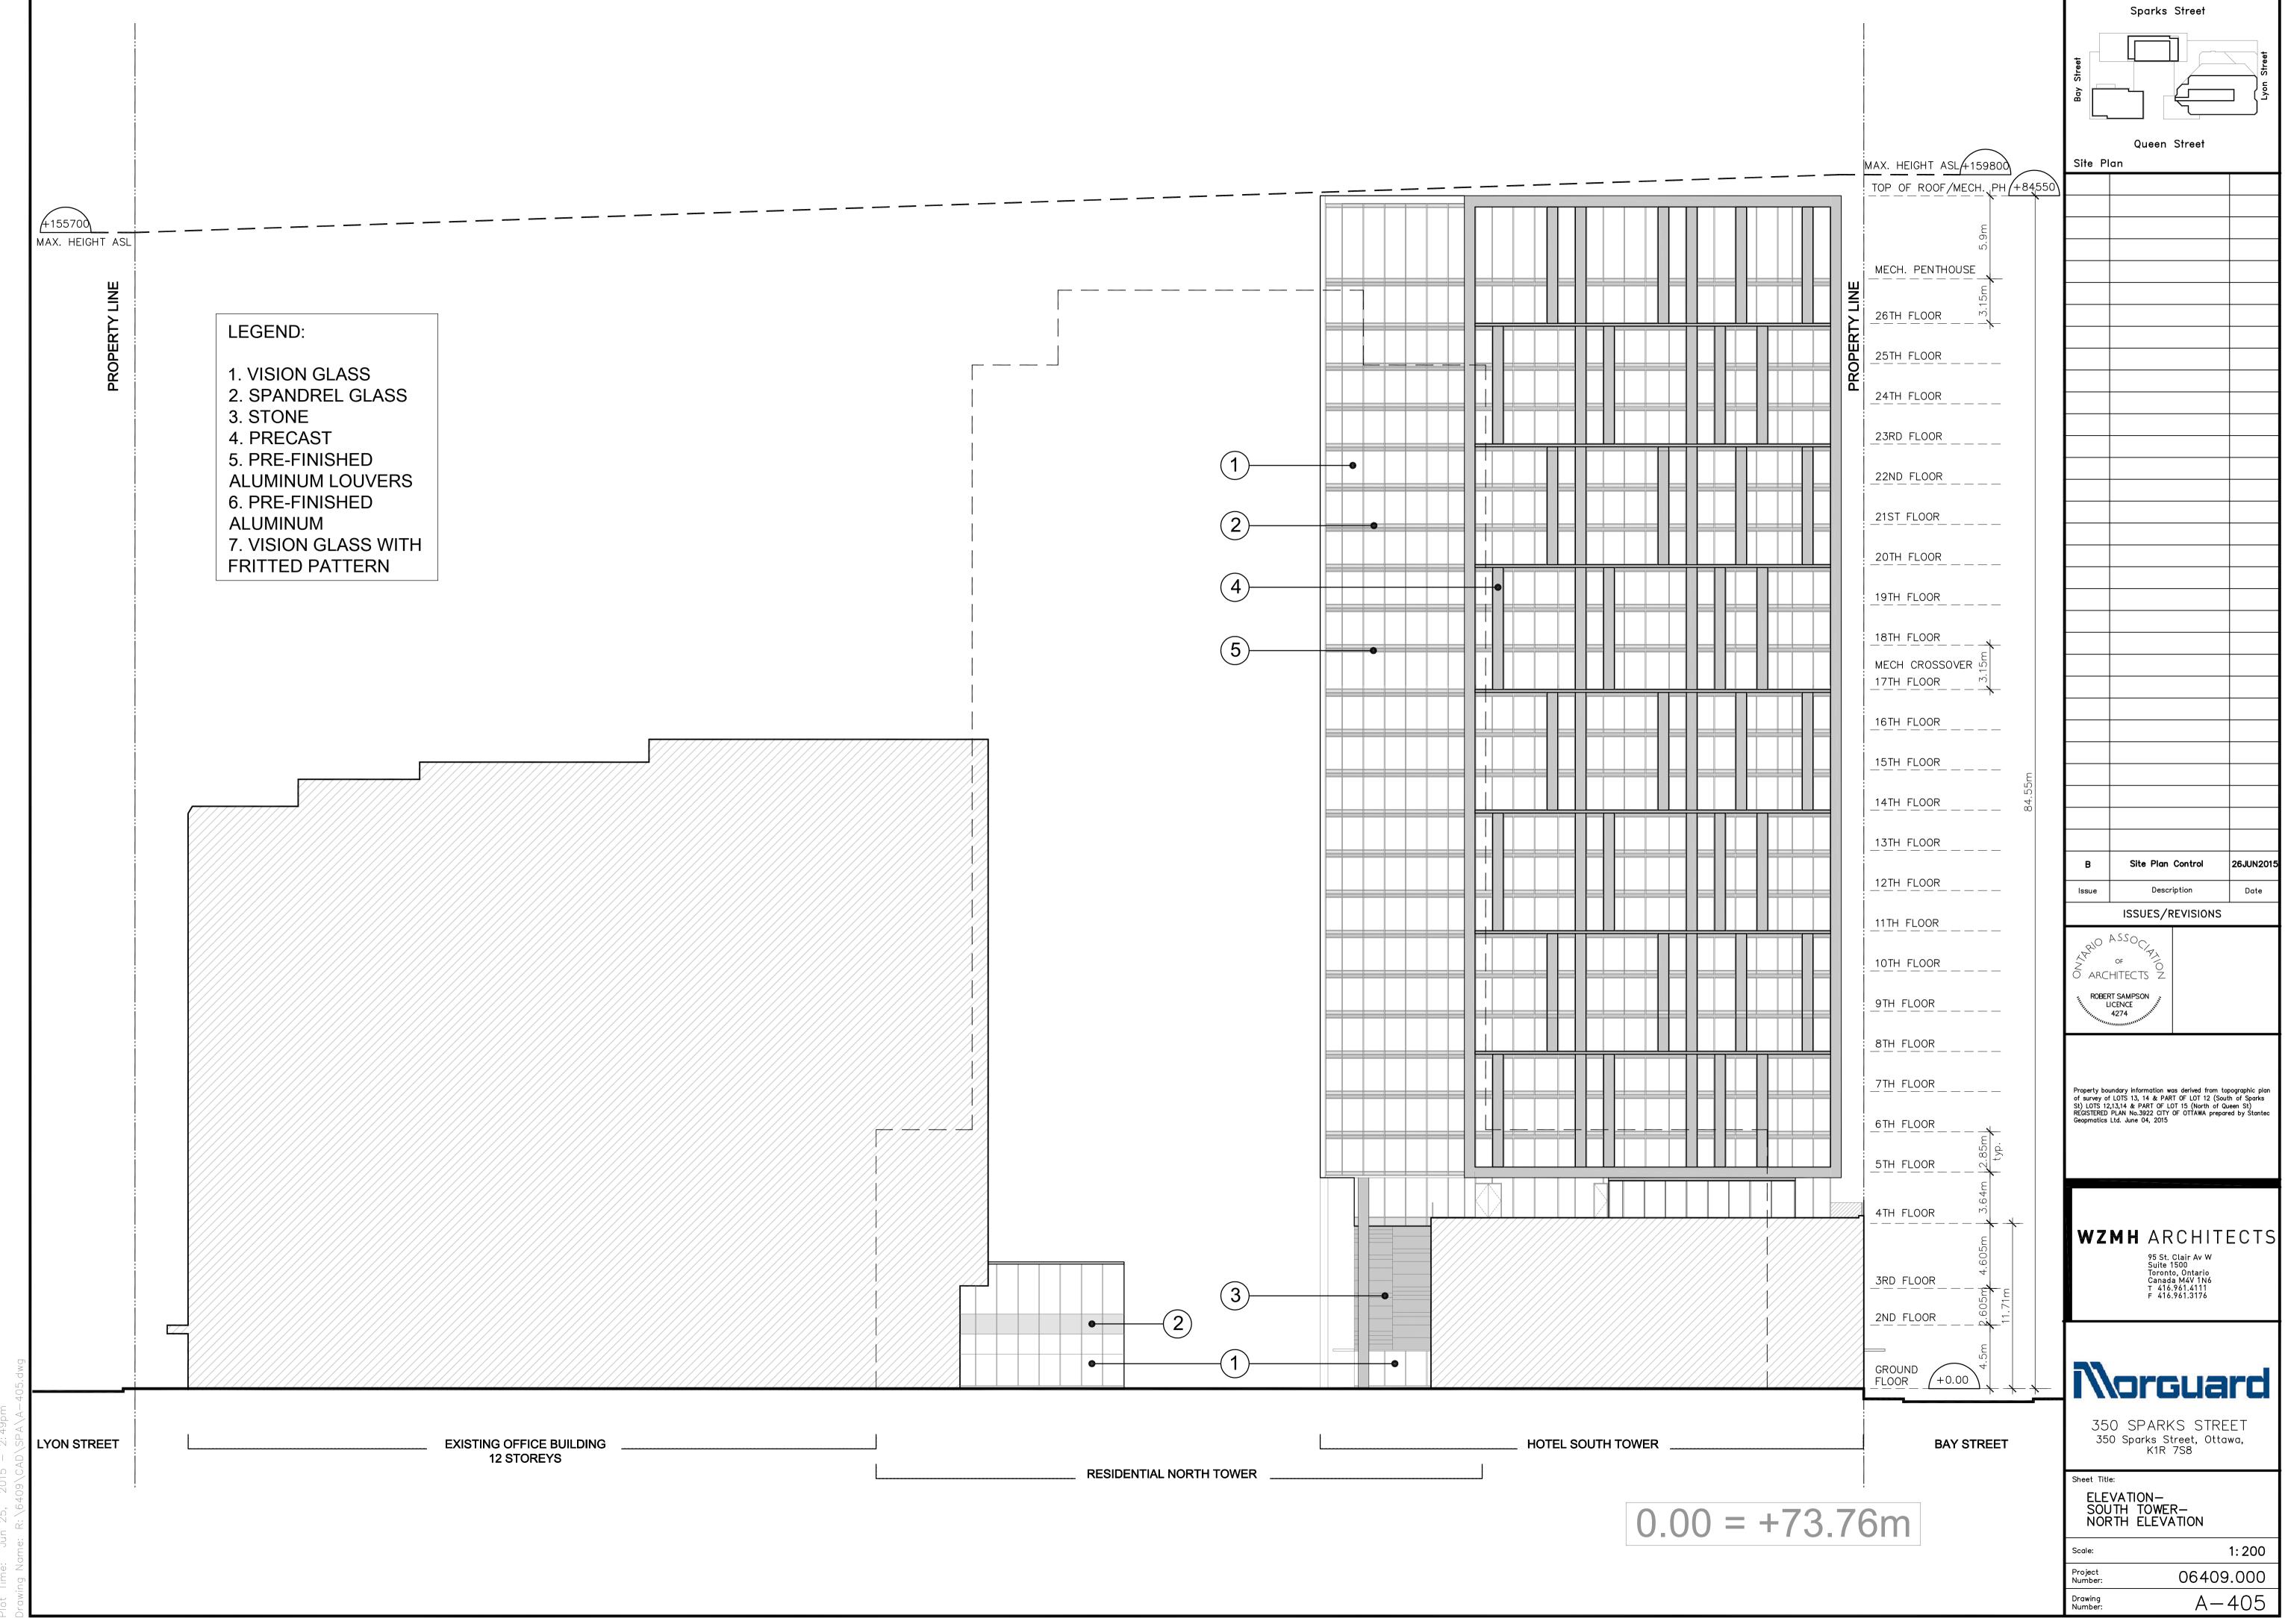



lot Time: Jun 25, 2015 — 2:49pm

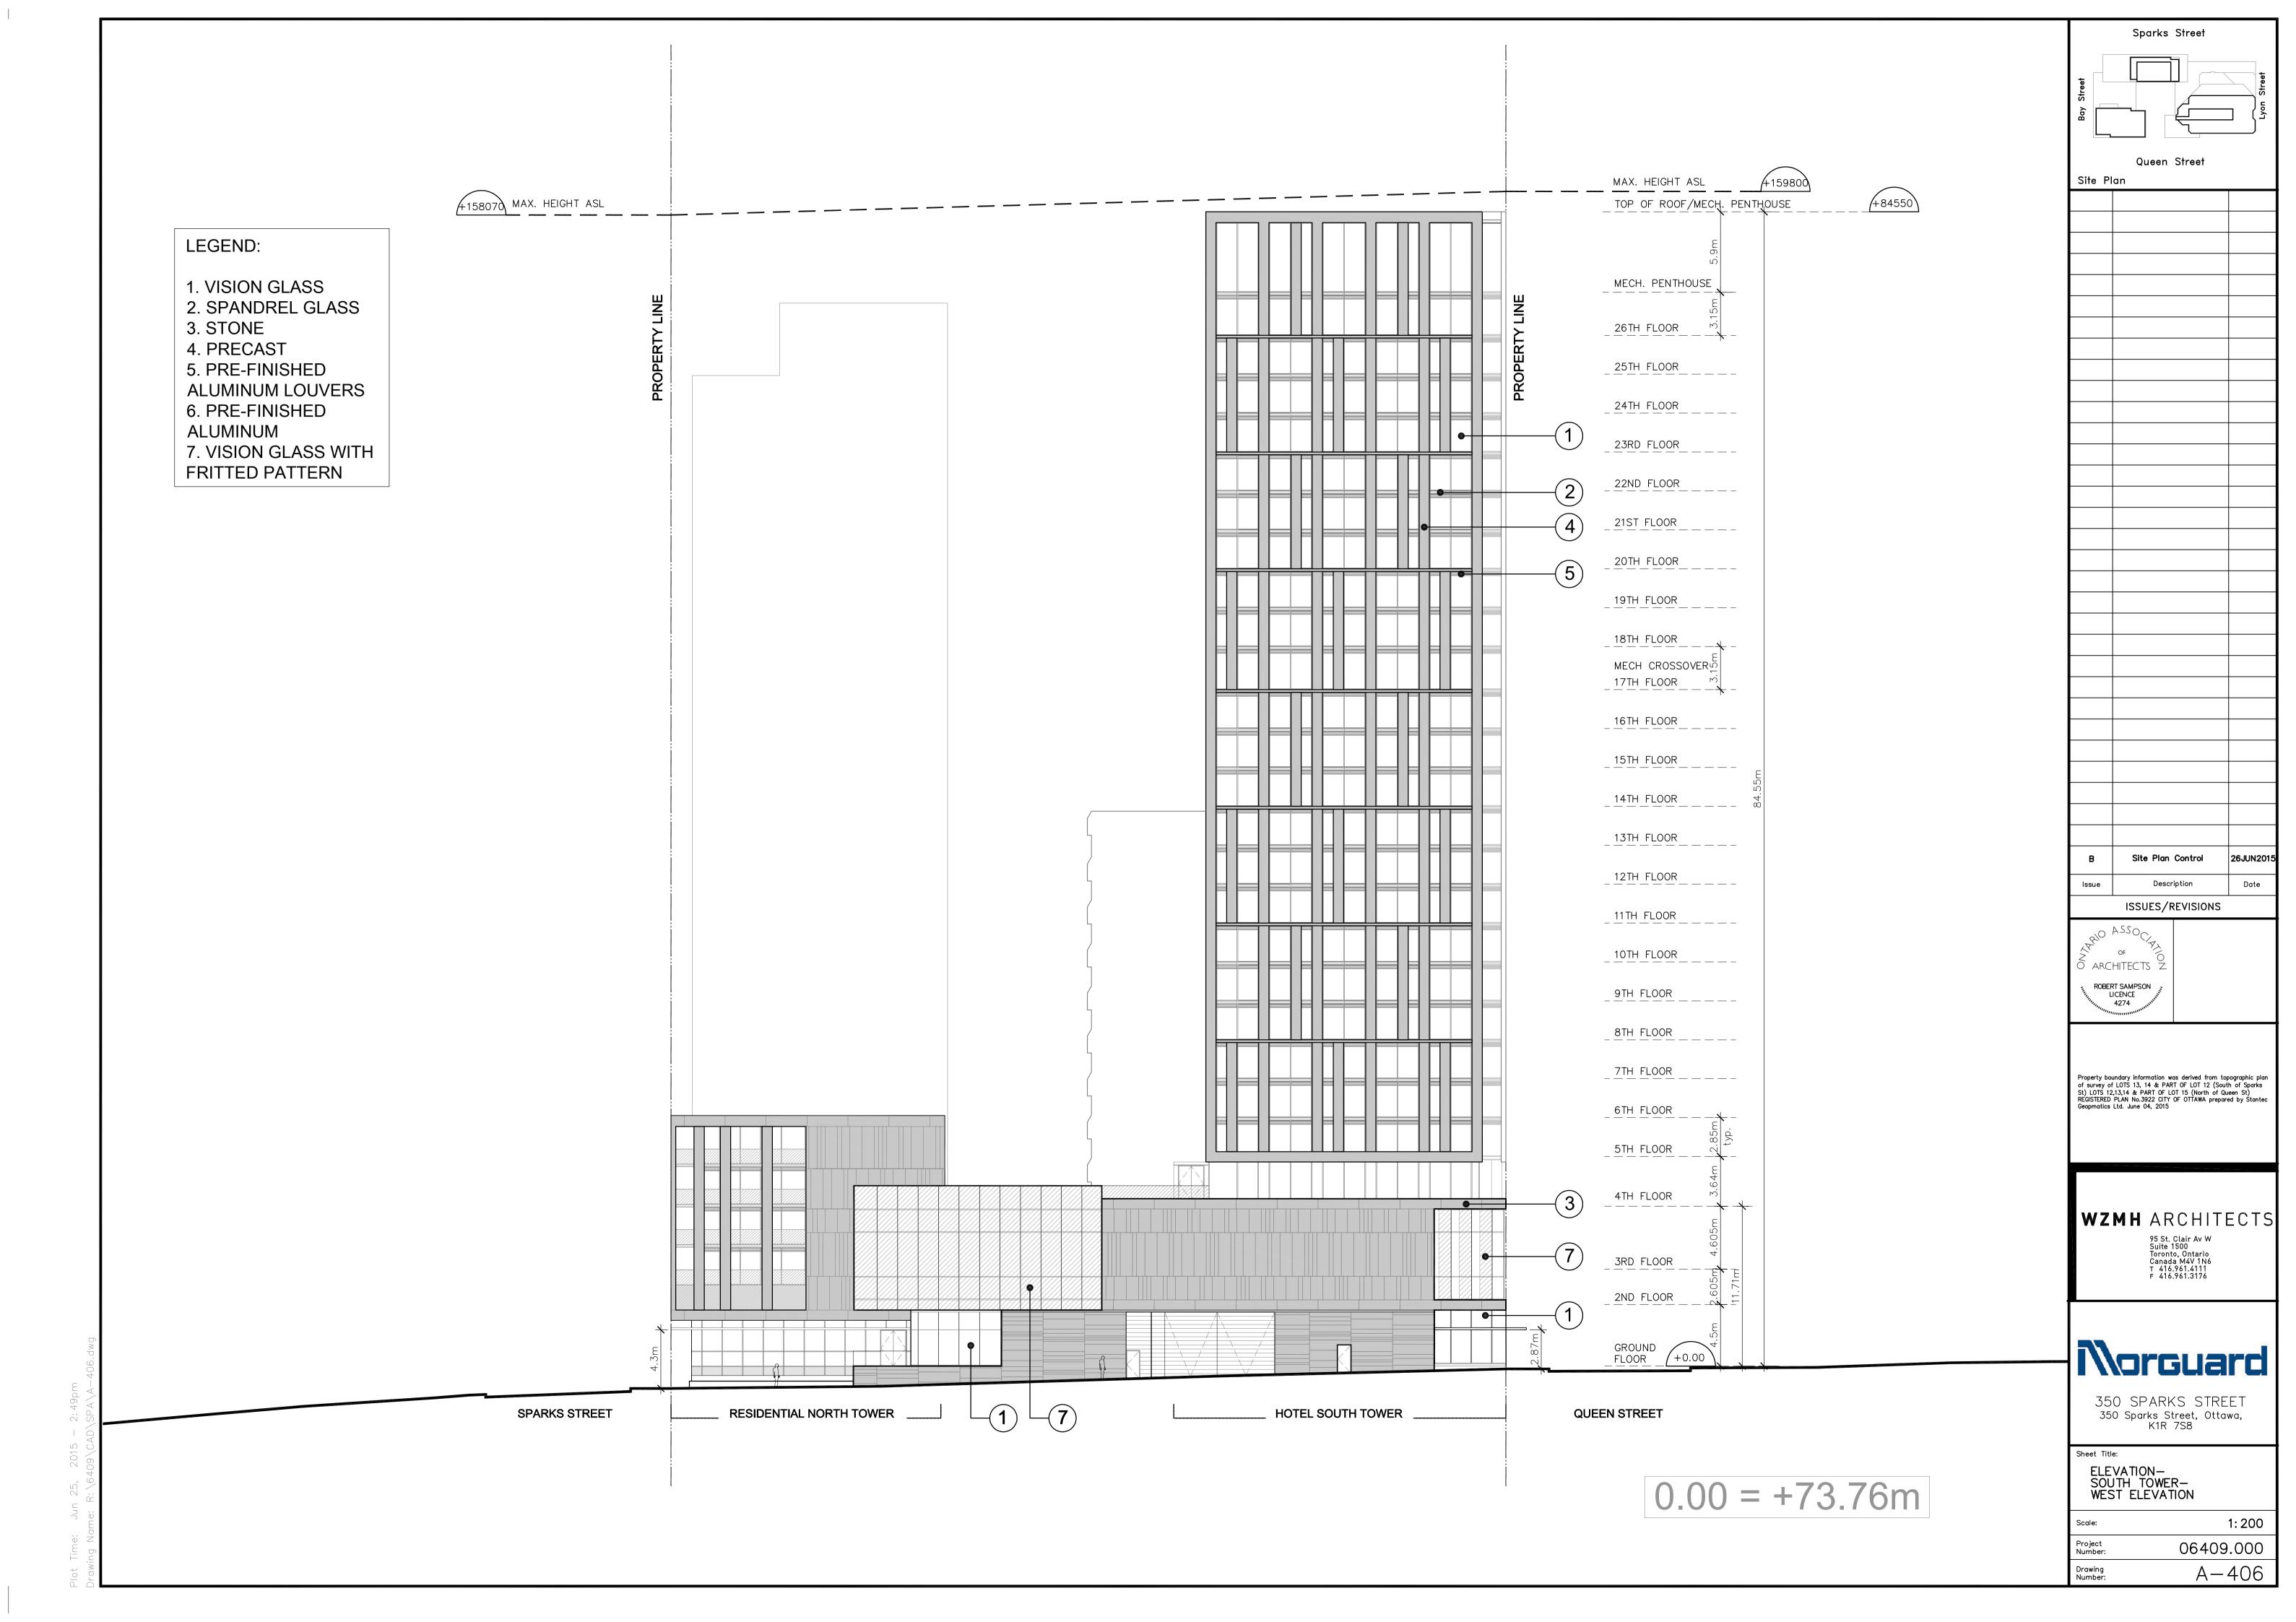


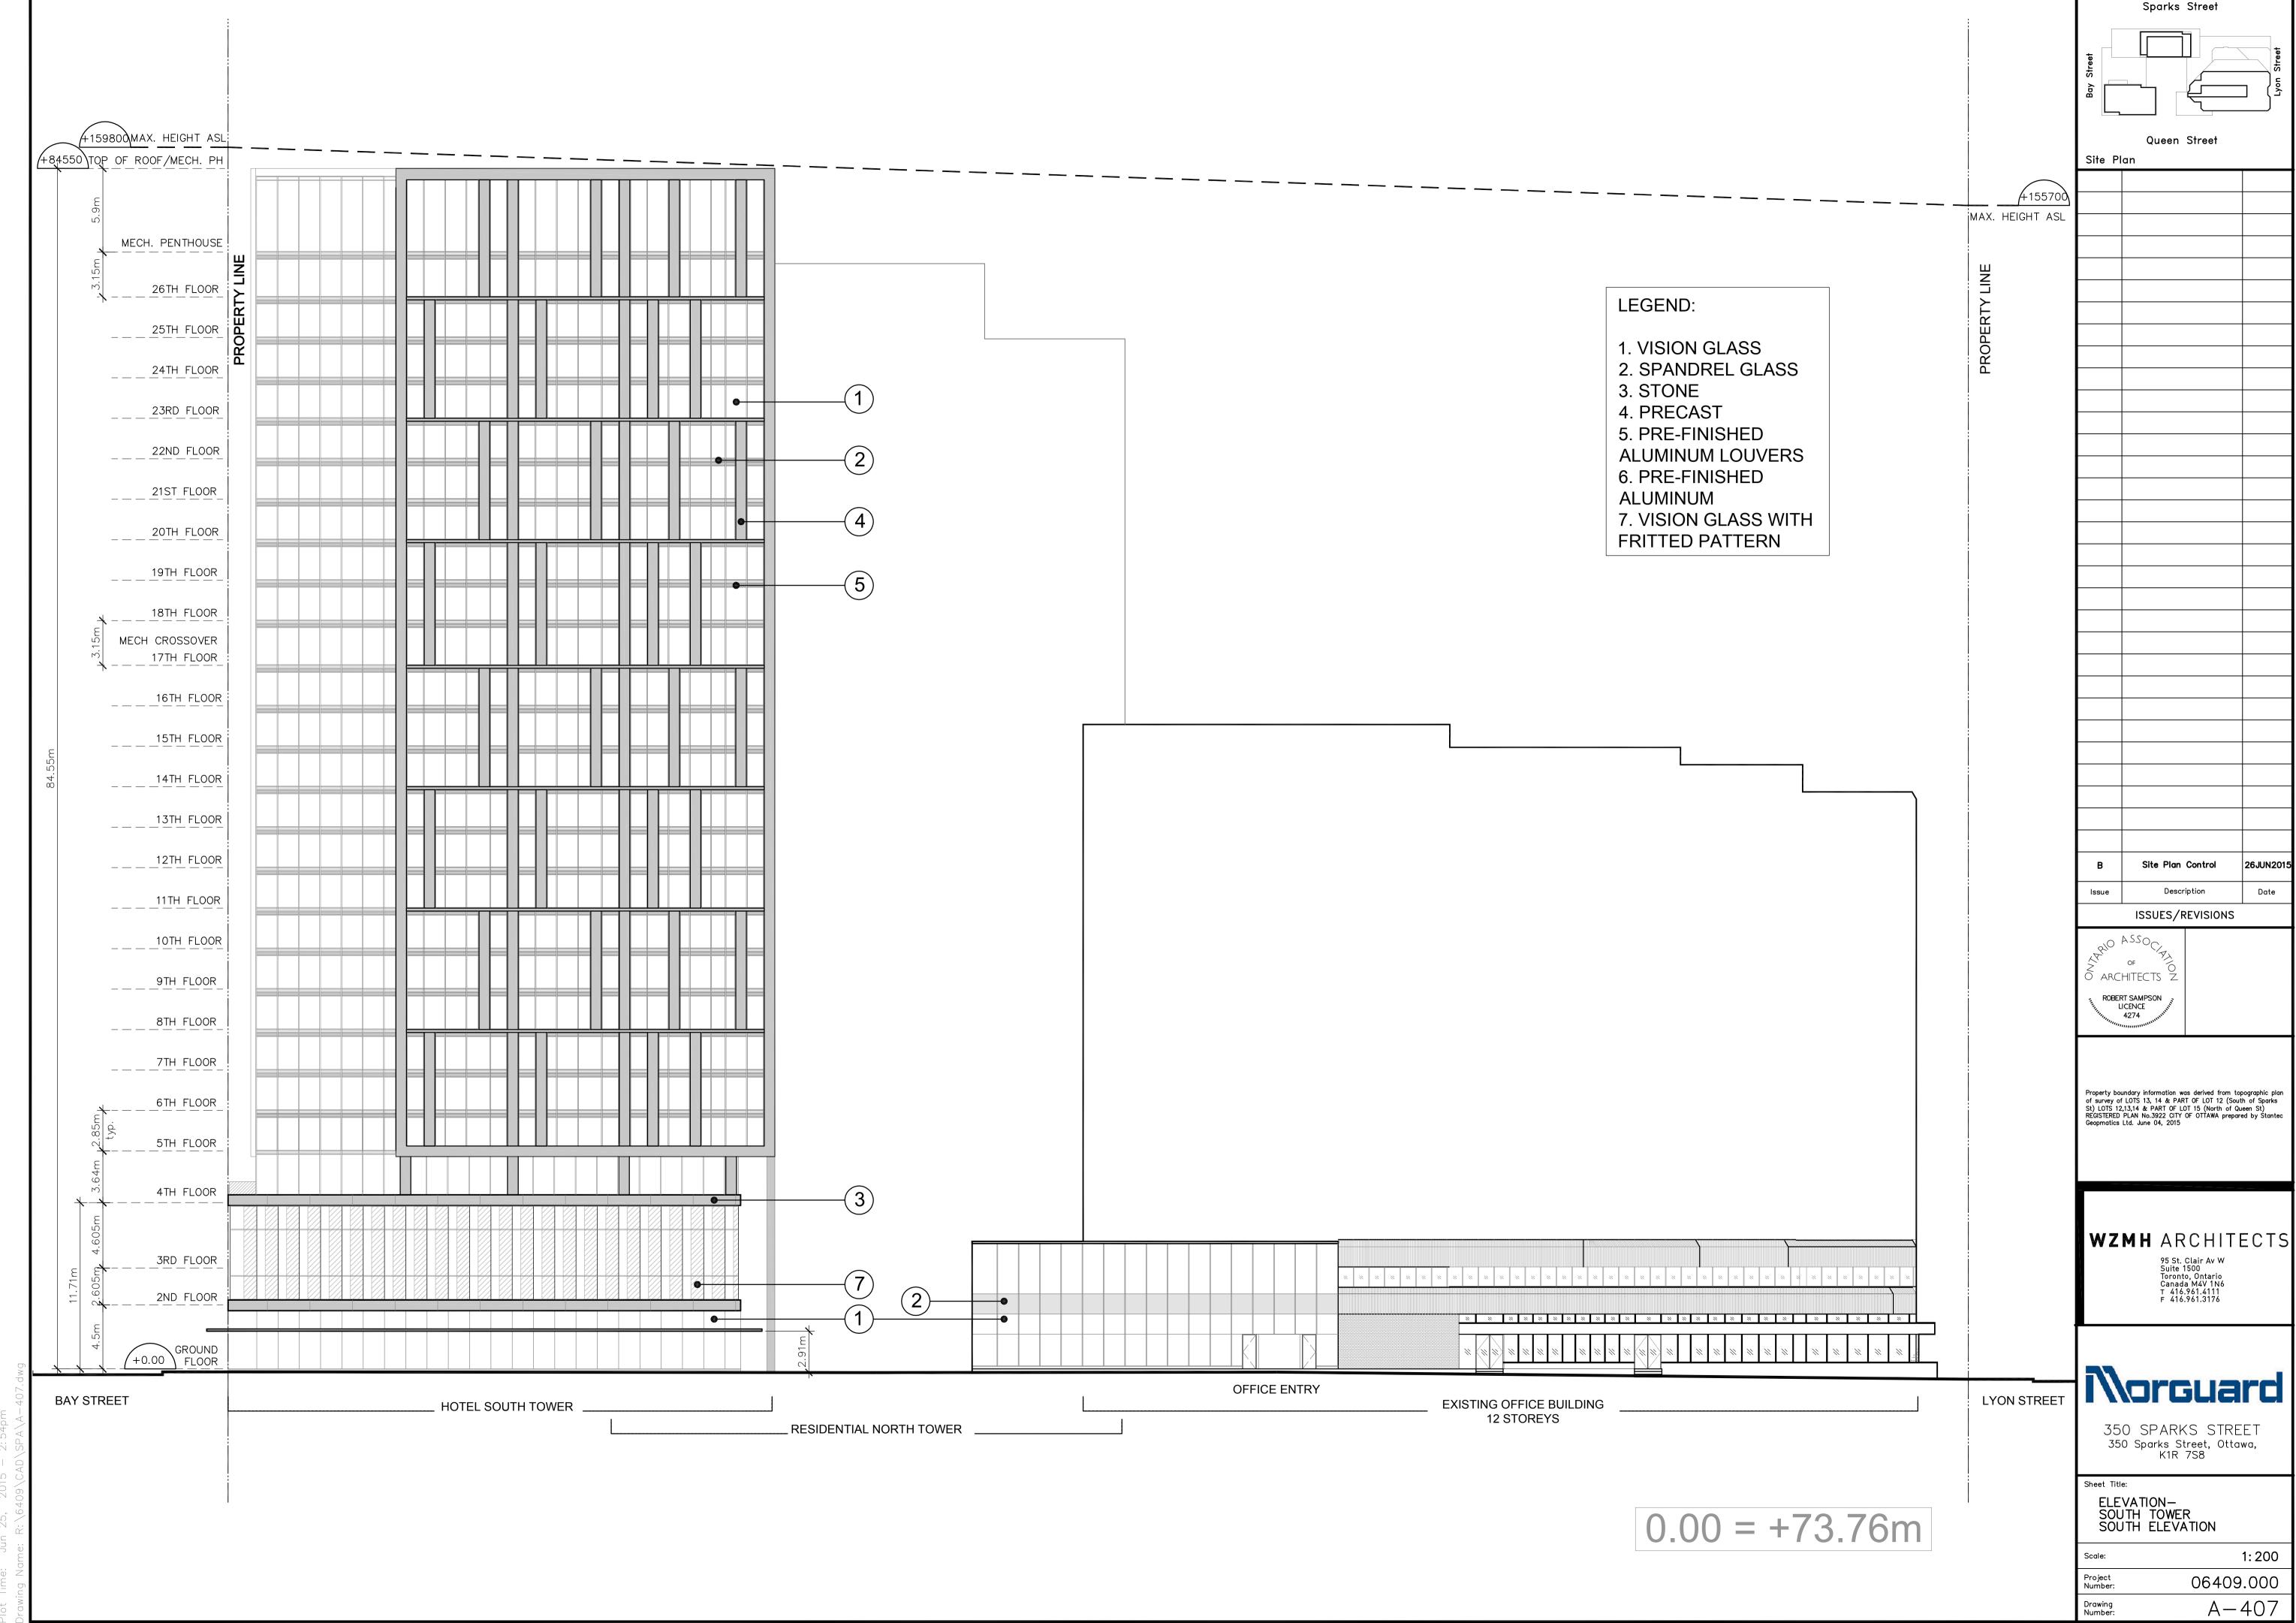

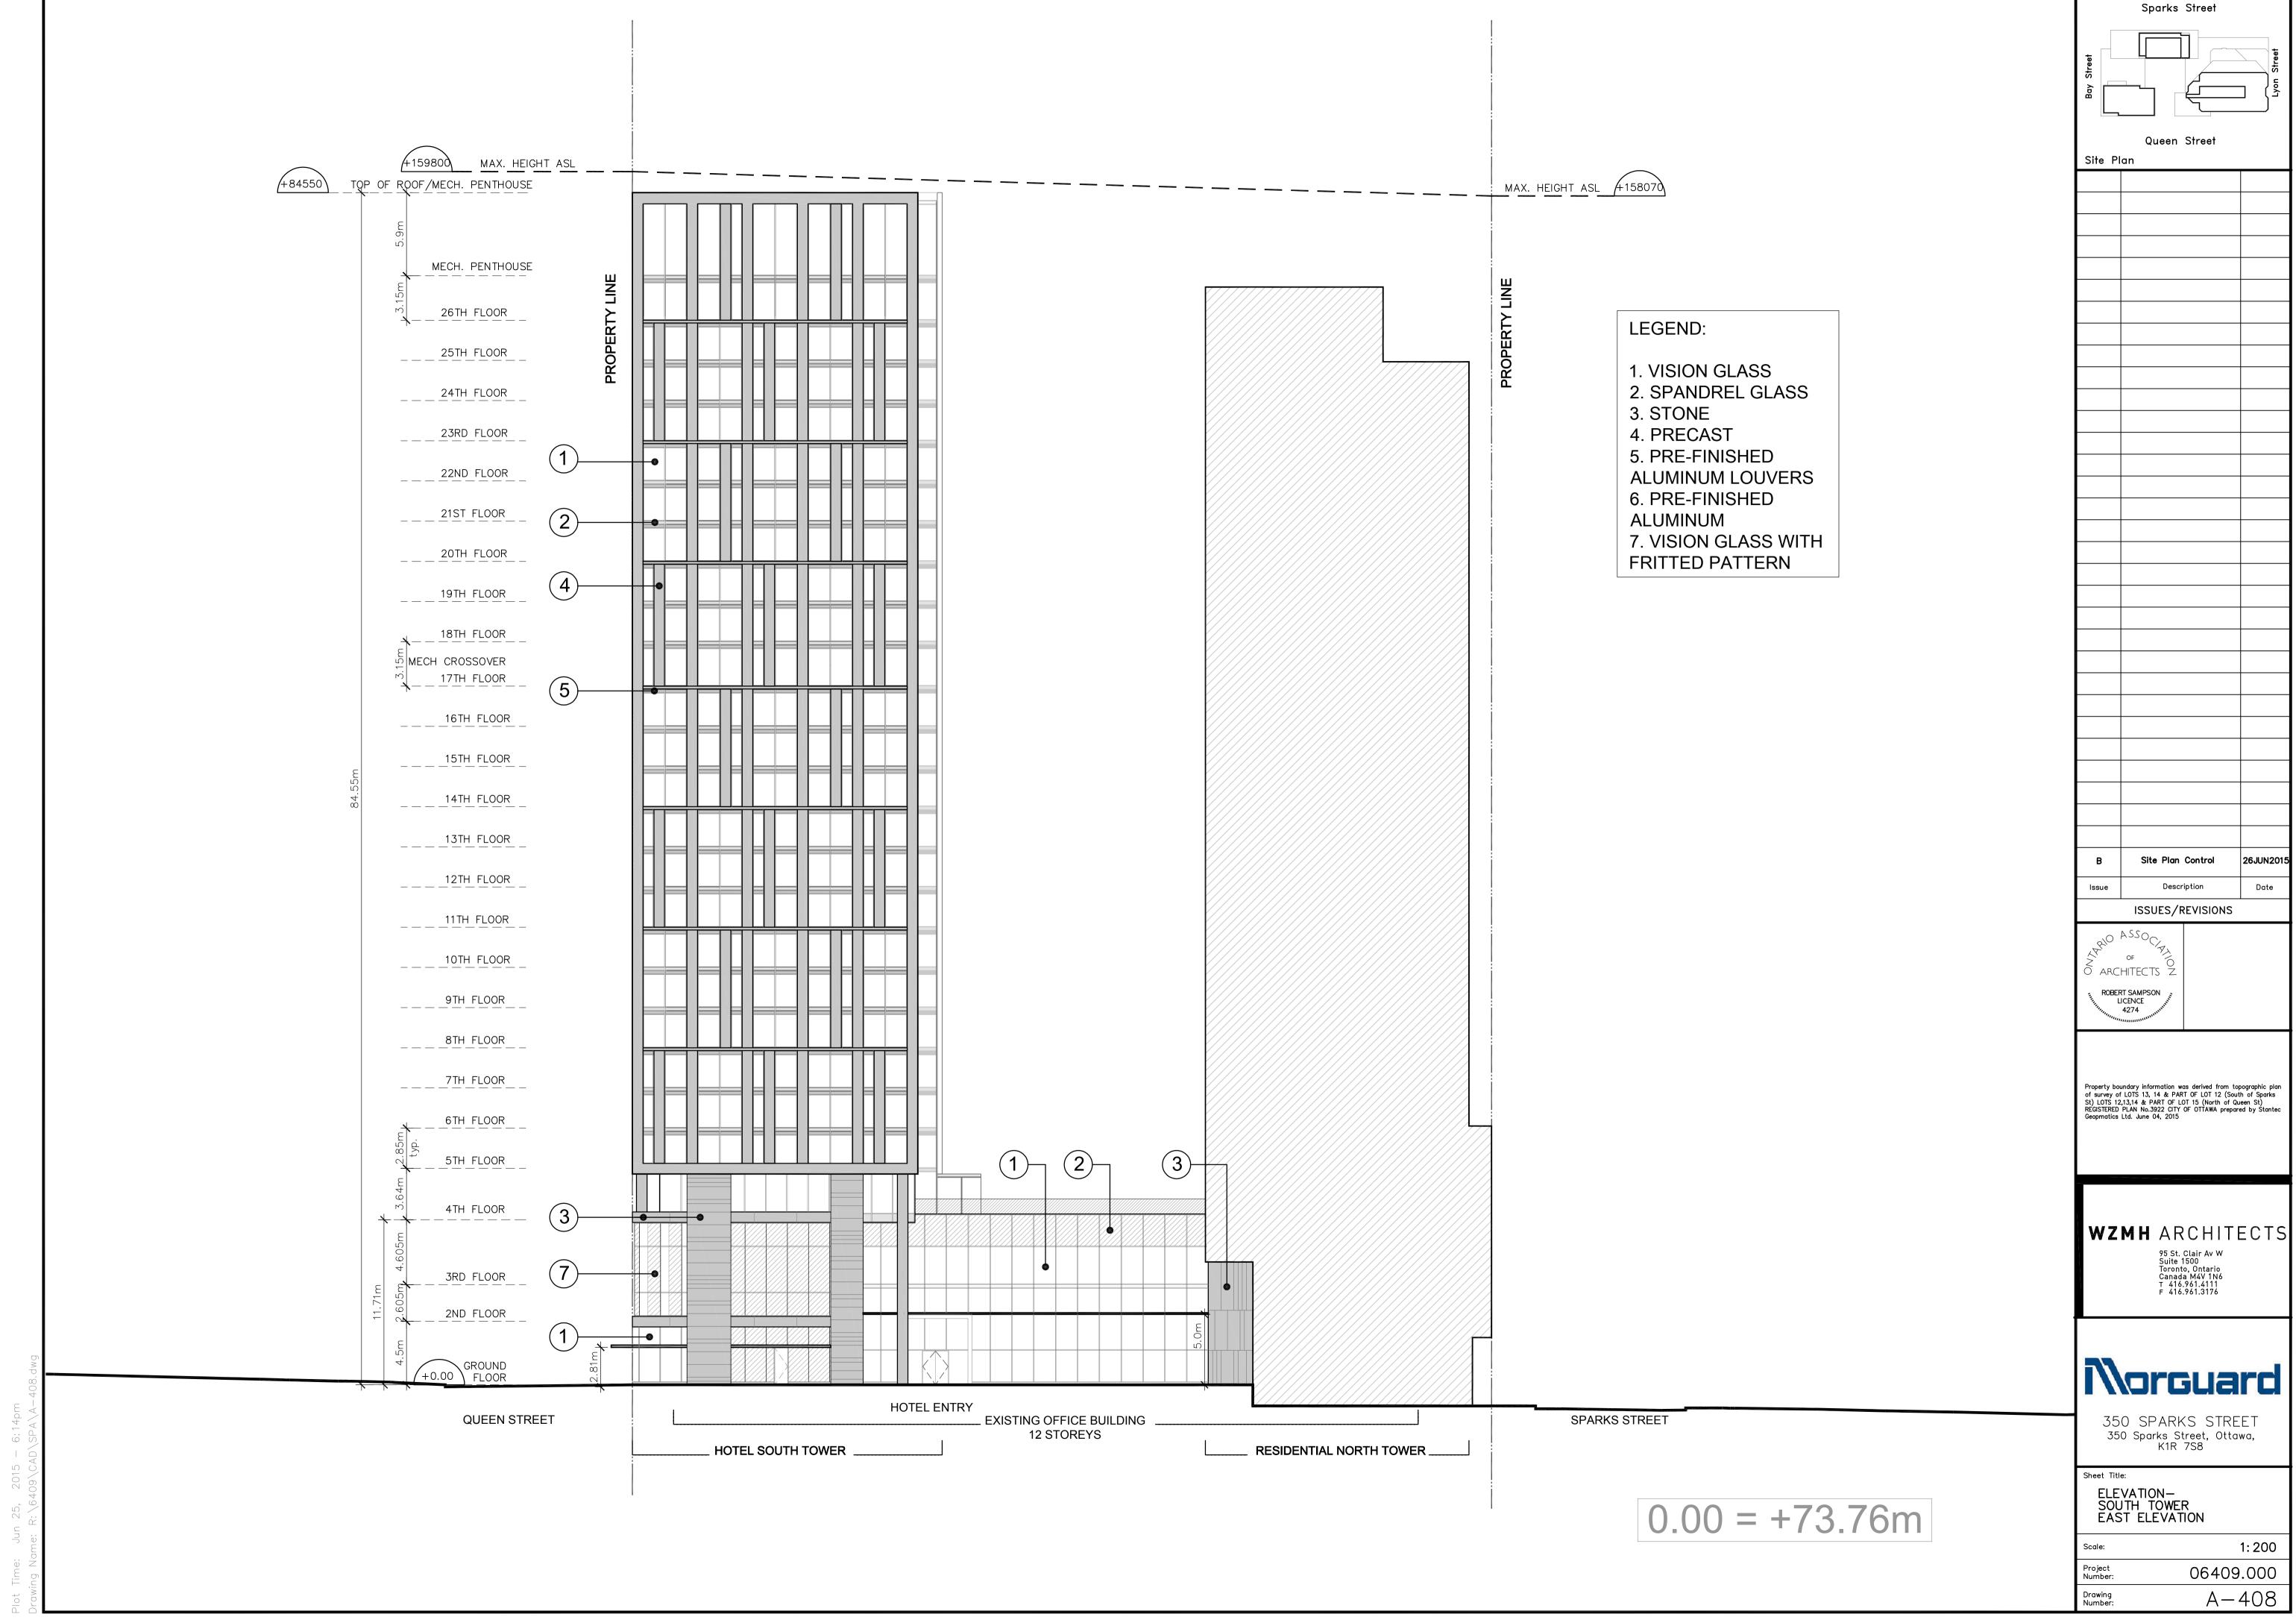

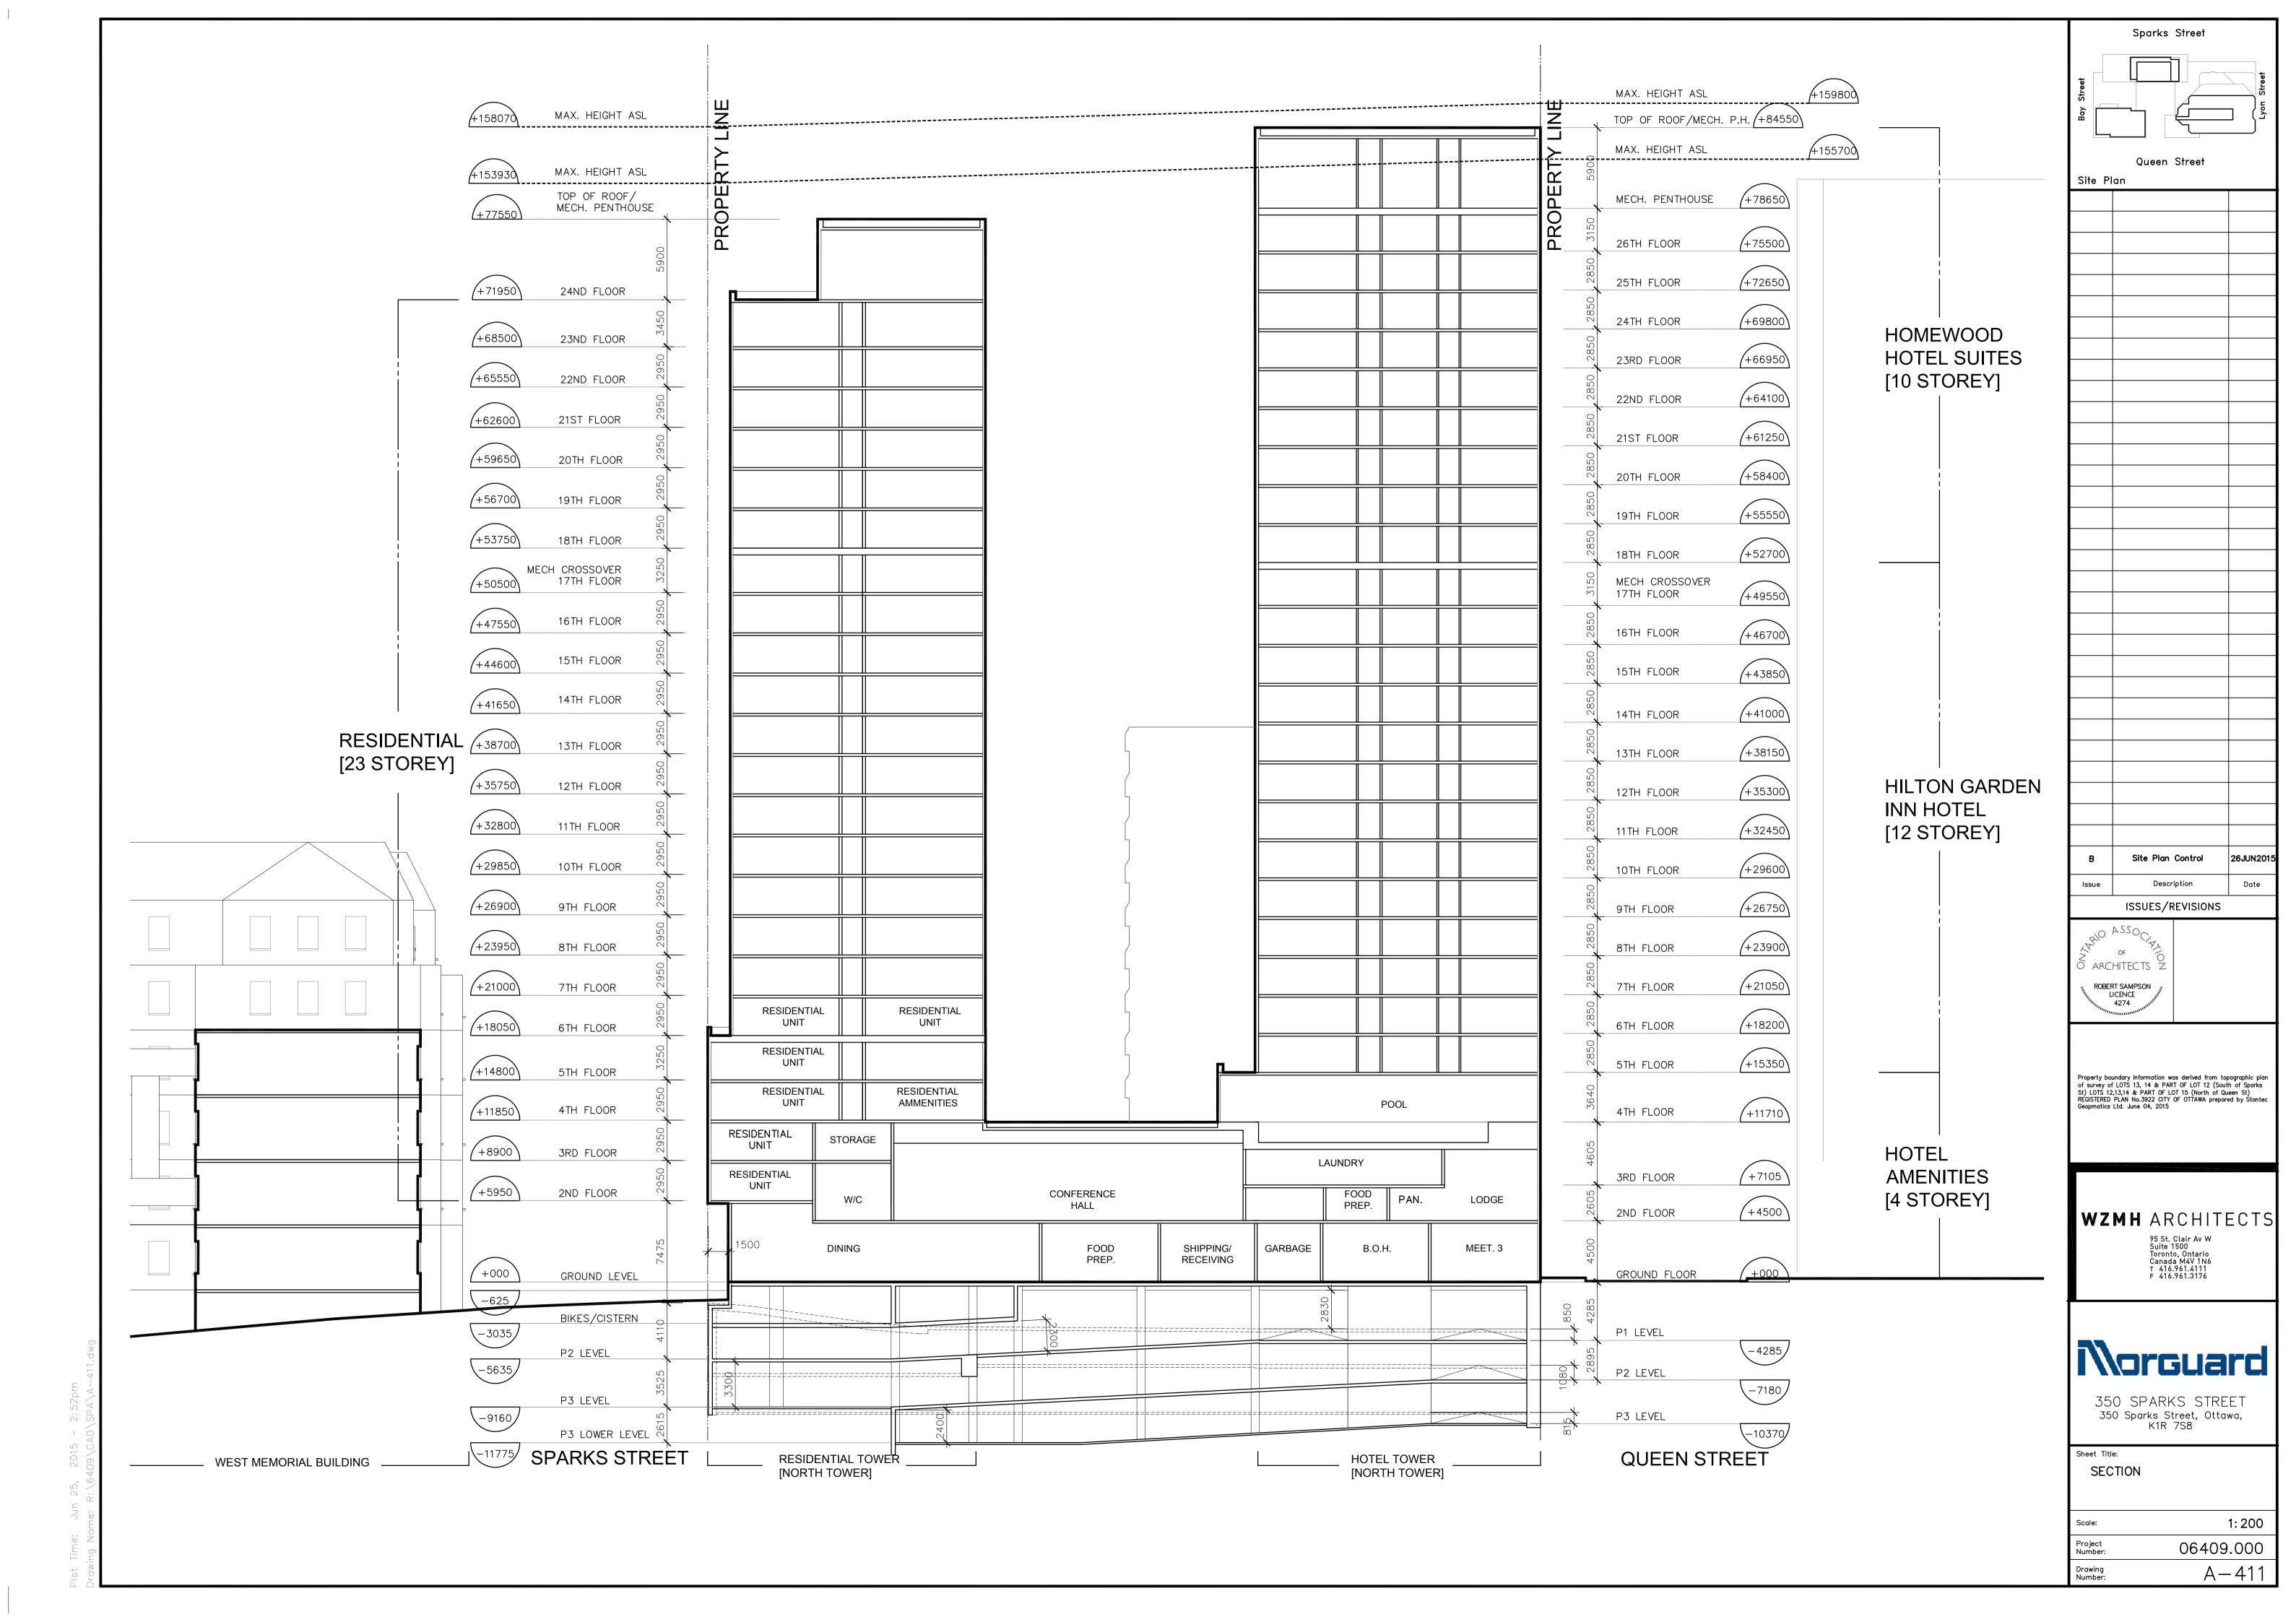

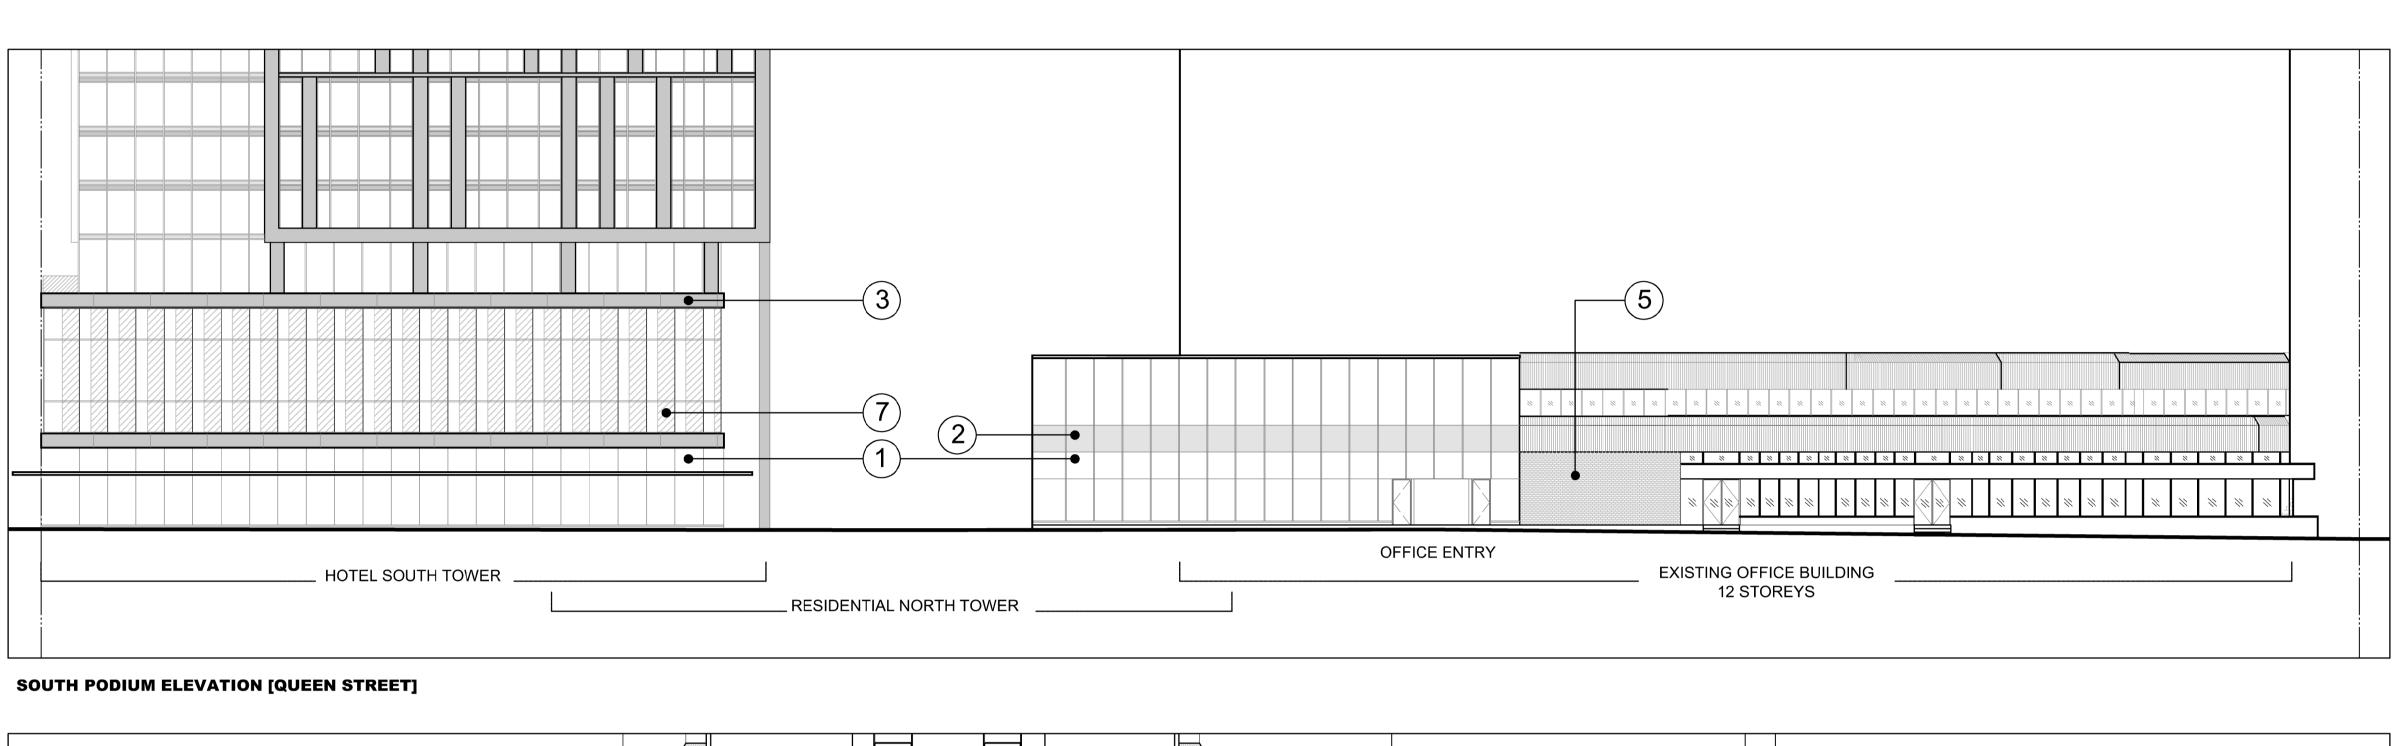

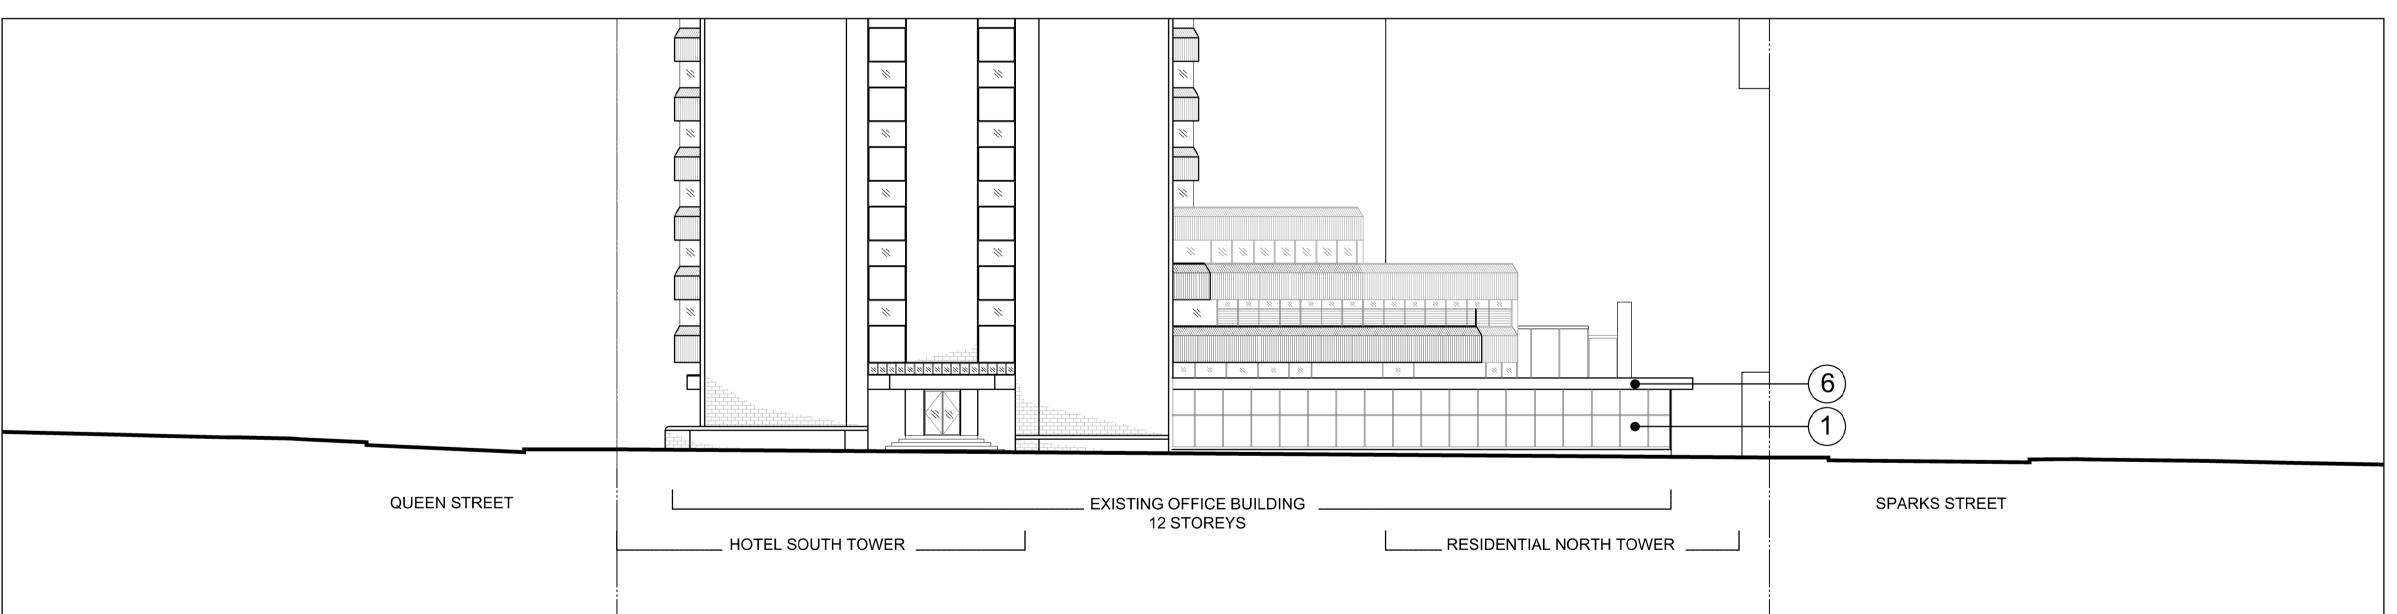


EAST PODIUM ELEVATION [LYON STREET]

LEGEND:

- 1. VISION GLASS
- 2. SPANDREL GLASS
- 3. STONE
- 4. PRECAST
- 5. PRE-FINISHED
- ALUMINUM LOUVERS
- 6. PRE-FINISHED
- ALUMINUM
- 7. VISION GLASS WITH
- FRITTED PATTERN

Queen Street Site Plan Site Plan Control 26JUN2015 Description ISSUES/REVISIONS

Sparks Street

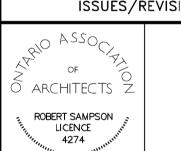

Property boundary information was derived from topographic plan of survey of LOTS 13, 14 & PART OF LOT 12 (South of Sparks St) LOTS 12,13,14 & PART OF LOT 15 (North of Queen St) REGISTERED PLAN No.3922 CITY OF OTTAWA prepared by Stantes Geopmatics Ltd. June 04, 2015


WZMH ARCHITECTS 95 St. Clair Av W Suite 1500 Toronto, Ontario Canada M4V 1N6 T 416.961.4111 F 416.961.3176




350 SPARKS STREET 350 Sparks Street, Ottawa, K1R 7S8

Sheet Title: ELEVATIONS— OFFICE RENOVATION

1:200 Project Number: 06409.000 A - 409

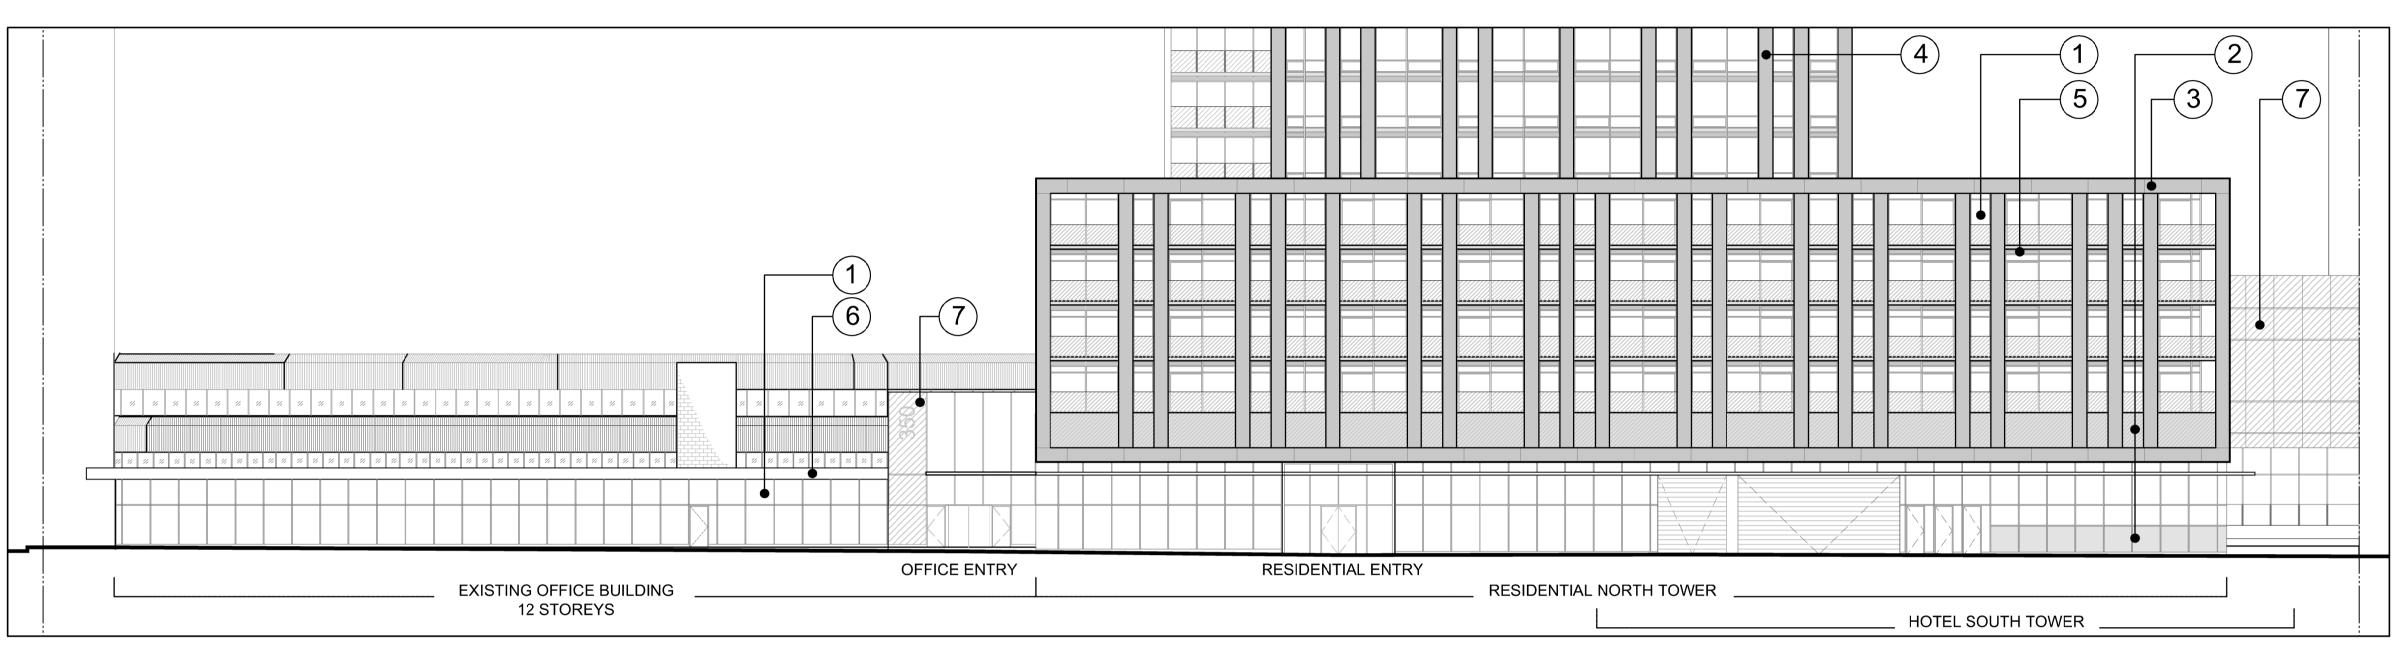

NORTH PODIUM ELEVATION [SPARKS STREET]

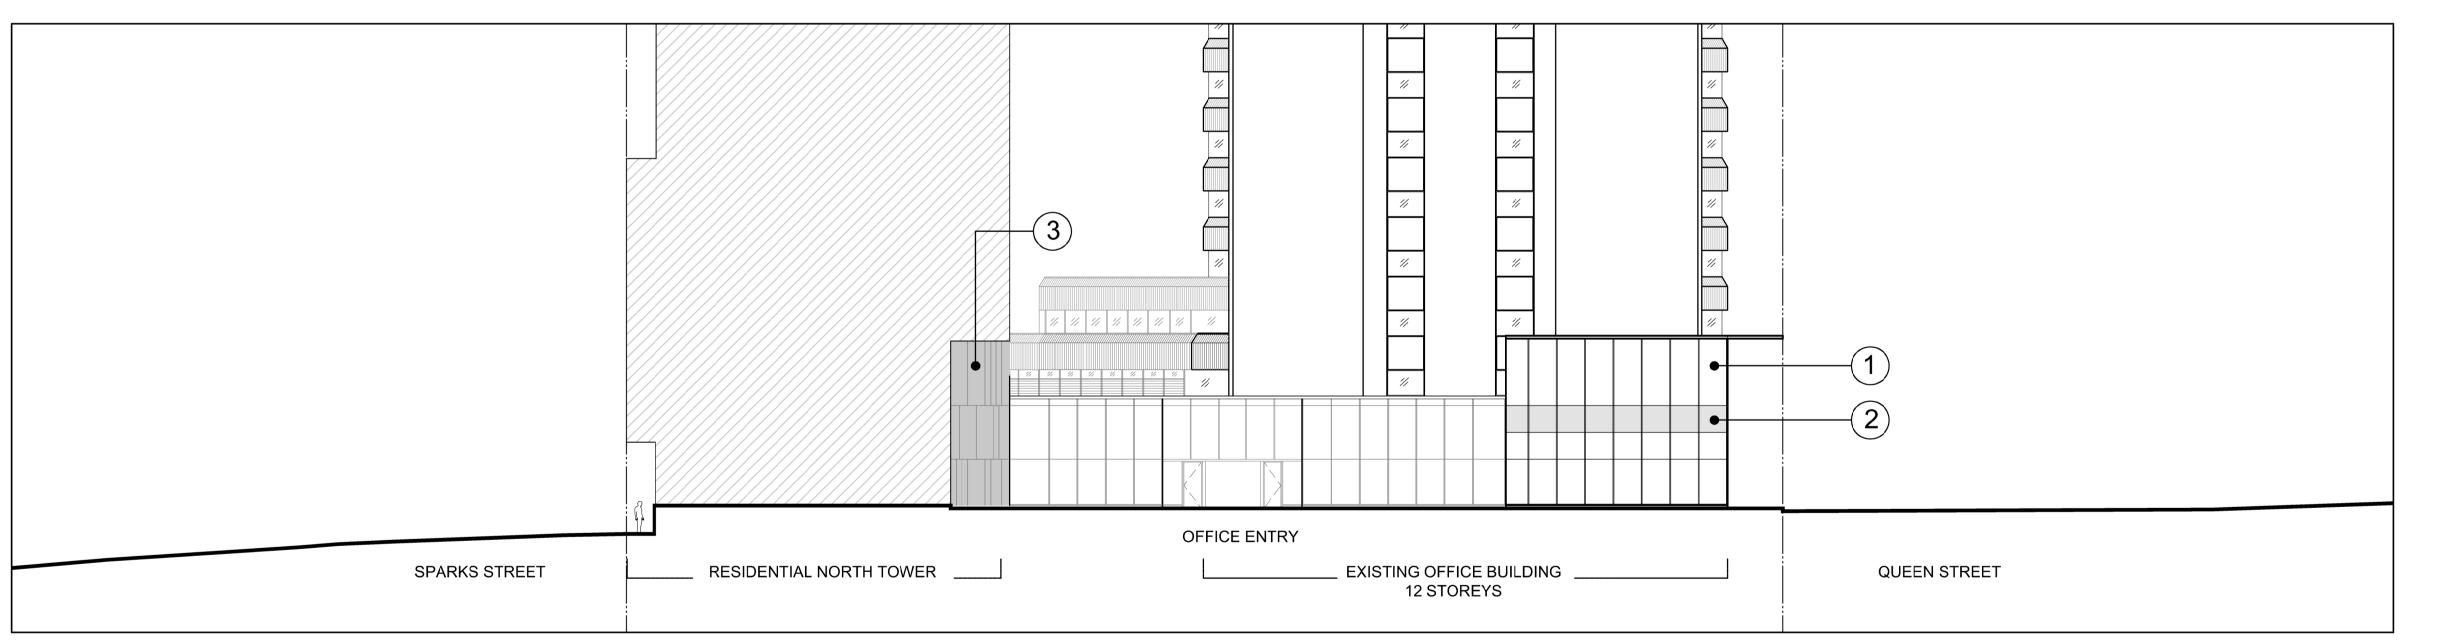

WEST PODIUM ELEVATION OF EXISTING OFFICE BUILDING

LEGEND:

- 1. VISION GLASS
- 2. SPANDREL GLASS
- 3. STONE
- 4. PRECAST
- 5. PRE-FINISHED
- ALUMINUM LOUVERS
- 6. PRE-FINISHED
- **ALUMINUM**
- 7. VISION GLASS WITH
- FRITTED PATTERN

Queen Street Site Plan 26JUN2015 Site Plan Control Description ISSUES/REVISIONS OF ARCHITECTS 2

Sparks Street



Property boundary information was derived from topographic plan of survey of LOTS 13, 14 & PART OF LOT 12 (South of Sparks St) LOTS 12,13,14 & PART OF LOT 15 (North of Queen St) REGISTERED PLAN No.3922 CITY OF OTTAWA prepared by Stantec Geopmatics Ltd. June 04, 2015

WZMH ARCHITECTS 95 St. Clair Av W Suite 1500 Toronto, Ontario Canada M4V 1N6 T 416.961.4111 F 416.961.3176



350 SPARKS STREET 350 Sparks Street, Ottawa, K1R 7S8


ELEVATIONS— OFFICE RENOVATION

Sheet Title:


Project Number: 06409.000 A - 410Drawing Number:


1:200



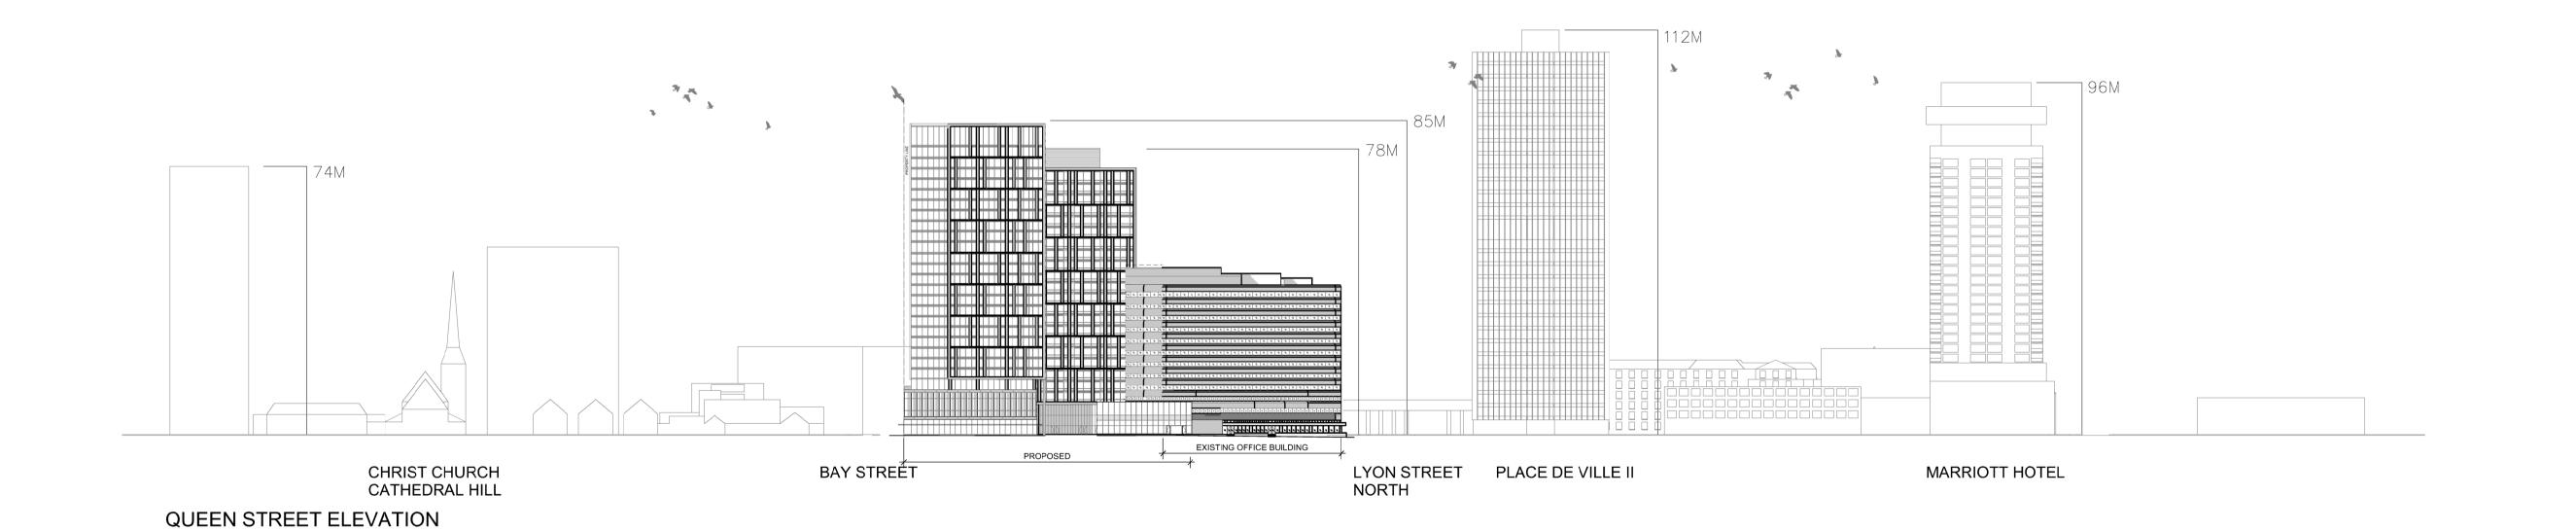

0.00 = +73.76m

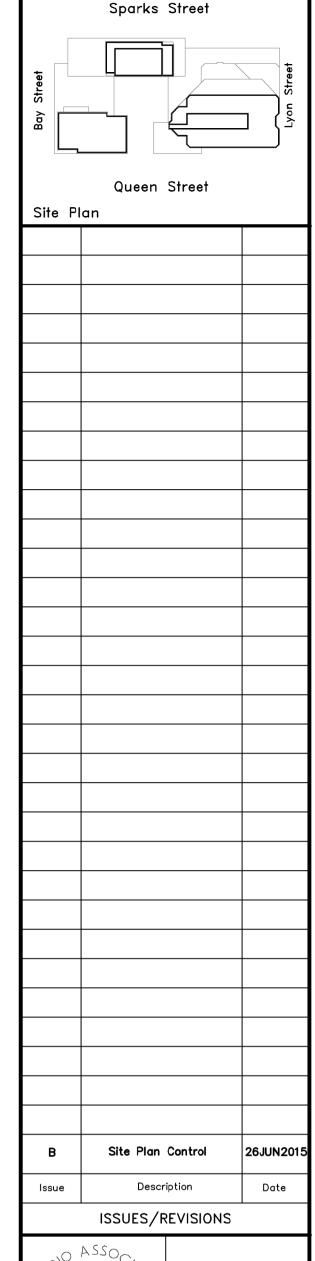

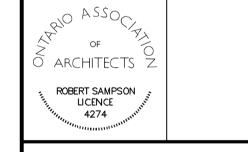

Property boundary information was derived from topographic plan of survey of LOTS 13, 14 & PART OF LOT 12 (South of Sparks St) LOTS 12,13,14 & PART OF LOT 15 (North of Queen St) REGISTERED PLAN No.3922 CITY OF OTTAWA prepared by Stantec Geopmatics Ltd. June 04, 2015

WZMH ARCHITECTS

95 St. Clair Av W
Suite 1500
Toronto, Ontario
Canada M4V 1N6
T 416.961.4111
F 416.961.3176



350 SPARKS STREET 350 Sparks Street, Ottawa, K1R 7S8

Sheet Title:


ELEVATIONS—
CONTEXT


Scale: 1:1

Scale: 1:1000

Project Number: 06409.000

Drawing Number: A-412

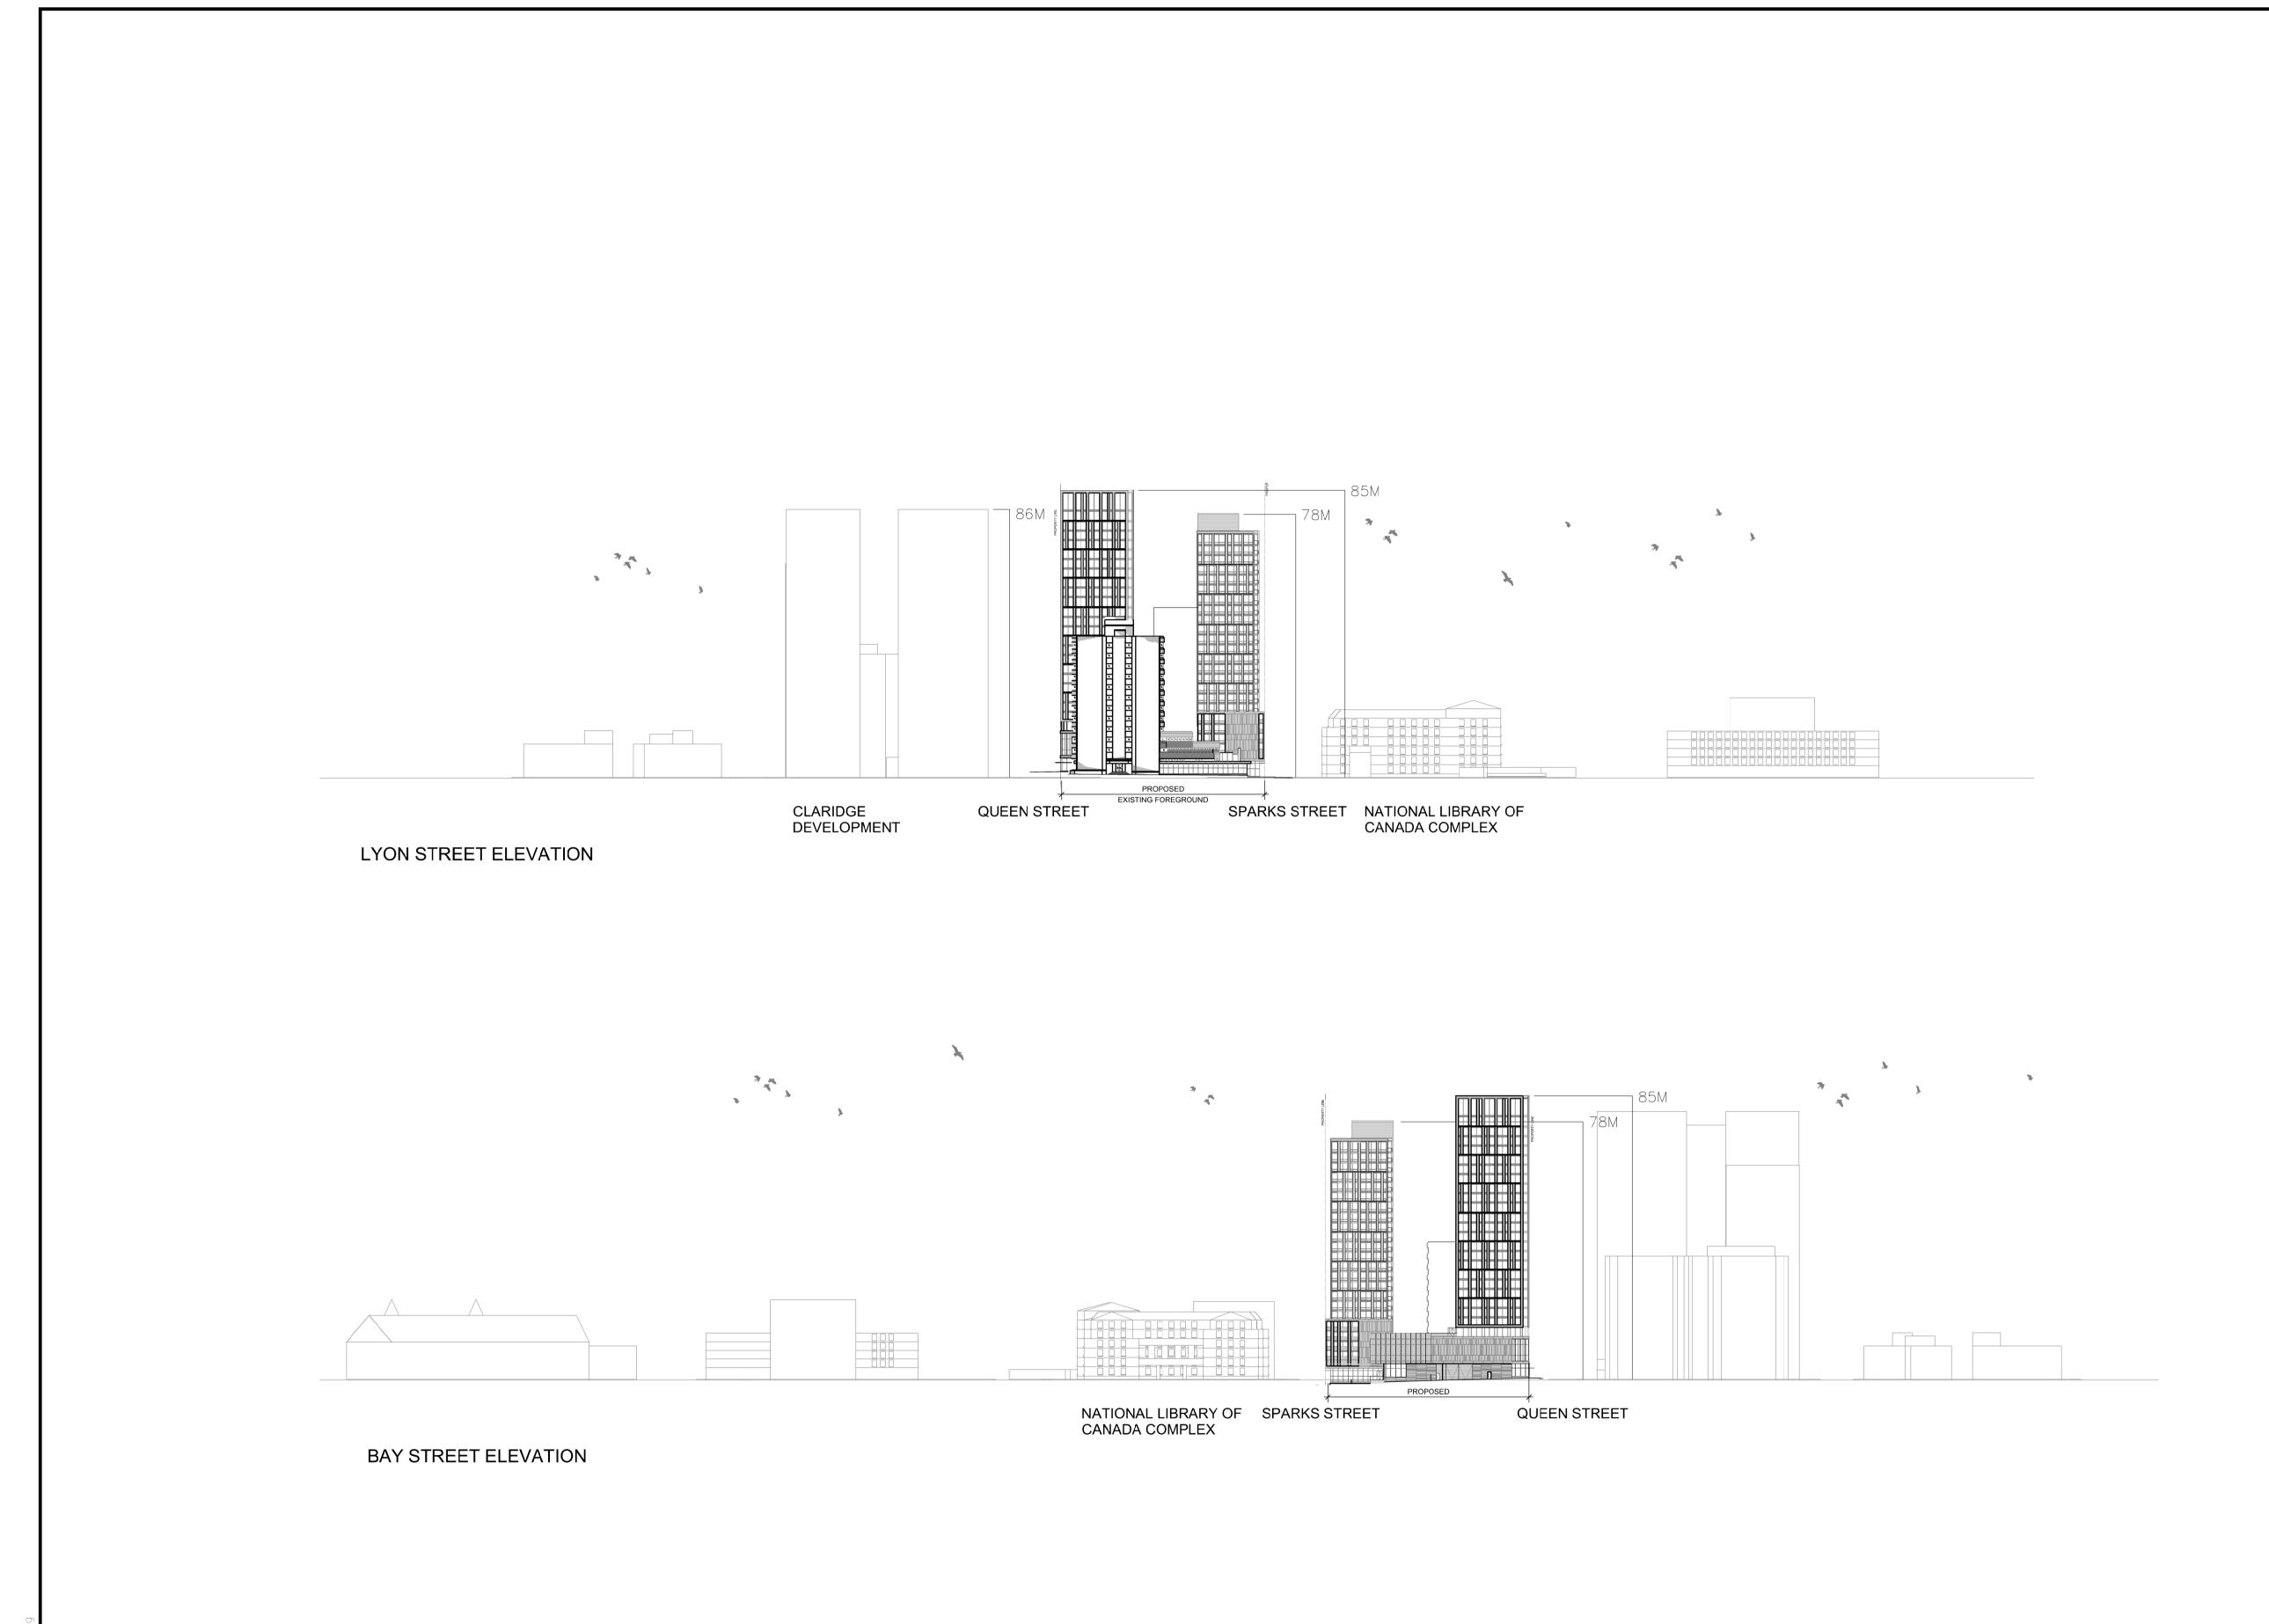

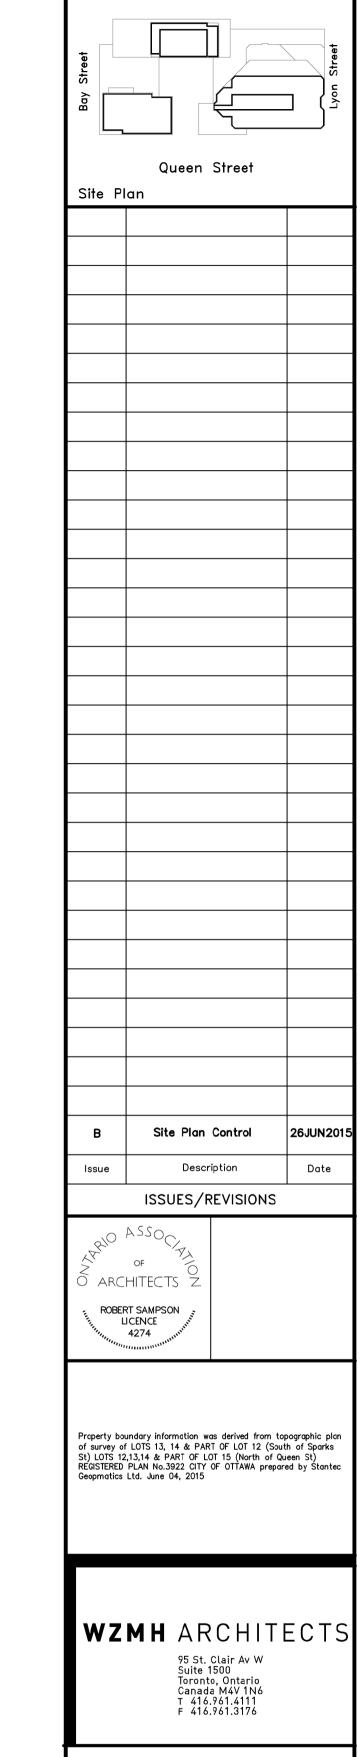

*M*orguard

350 SPARKS STREET 350 Sparks Street, Ottawa, K1R 7S8

1:1000

06409.000

A - 413

Sheet Title:

Project Number:

Drawing Number:

ELEVATIONS— CONTEXT

Sparks Street

0.00 = +73.76m