

Barry J. Hobin & Associates Architects Inc.
 613-238-7200 Fax: 613-235-2005
 Email: mail@bhobin.com


It is the responsibility of the appropriate contractor to check and verify all dimensions to the architect. All dimensions must comply with all pertinent codes and regulations. This drawing may not be used for construction without the written consent of the architect. Copyright reserved.

no.	date	revision
1	MAY 7 2015	ISSUED FOR SITE PLAN CONTROL
2	MAY 4 2015	ISSUED FOR PROCEEDING - 50%
3	NOV 16 2014	ISSUED FOR REVIEW
4	JUNE 17 2014	VIOLATION WORKS SUBMITTED
5	JUNE 17 2014	RESUBMITTED FOR SITE PLAN CONTROL



It is the responsibility of the appropriate contractor to check and verify all dimensions to the architect. All dimensions must comply with all pertinent codes and regulations. This drawing may not be used for construction without the written consent of the architect. Copyright reserved.

no.	date	revision
1	MAY 7 2015	ISSUED FOR SITE PLAN CONTROL
2	MAY 4 2015	ISSUED FOR PROCEEDING - 50%
3	NOV 16 2014	ISSUED FOR REVIEW
4	JUNE 17 2014	VIOLATION WORKS SUBMITTED
5	JUNE 17 2014	RESUBMITTED FOR SITE PLAN CONTROL

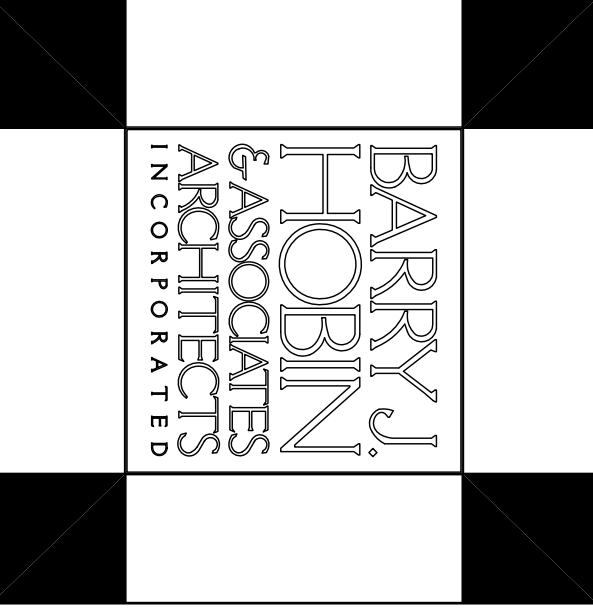

THE TERRACES AT GREYSTONE
 LEVEL P1 - GARAGE FLOOR PLAN

Project: THE TERRACES AT GREYSTONE
 Drawing title: LEVEL P1 - GARAGE FLOOR PLAN

Barry J. Hobin & Associates Architects Inc.
 613-238-7200 Fax: 613-235-2005
 Email: mail@bhobin.com

Project	Drawing No.	Scale
THE TERRACES AT GREYSTONE	H48/08	1:100
Project	H48/08	1:100
Drawing No.	A2.02	
Revision No.		