

1 SITE PLAN  
L1-1

**LEGEND**

	CONCRETE PAVEMENT		HEAVY DUTY CONCRETE PAVING		NEW PERENNIALS
	COLOURED CONCRETE PAVEMENT		UNDERGROUND STRATAVAULT SYSTEM		NEW TREE
	TREE GRATE		WOOD PLINTH		EXISTING TREE TO BE REMOVED

**PLANT LIST**


KEY	QTY	BOTANICAL NAME	COMMON NAME	SIZE	COMMENT
<b>DECIDUOUS TREES</b>					
Jv	4	Juniperus virginiana var virginiana	Eastern Red Cedar	200 cm Ht.	W.B.
<b>PERENNIALS</b>					
Dc	27	Deschampsia cespitosa 'Pixie Fountain'	Dwarf Tufted Hair Grass	2 yrs old, 5 Gal	potted



APPLICANT:  
  
BROCCOLINI

ISSUED FOR : SITE PLAN CONTROL APPLICATION  
**SITE PLAN**  
PROJECT No. : 38674  
SCALE: 1:100

DATE: 8/21/2015

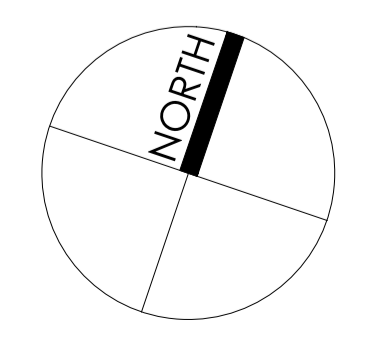

383 SLATER STREET  
SITE PLAN CONTROL  
APPLICATION  
OTTAWA, ONTARIO

DWG NO:  
**L1-1** **FOTENN**