

SLATER STREET →

APPLICANT:




ISSUED FOR : SITE PLAN CONTROL

P2 LEVEL

PROJECT No. : 38674

SCALE: 1:100

DATE: AUGUST 21, 2015

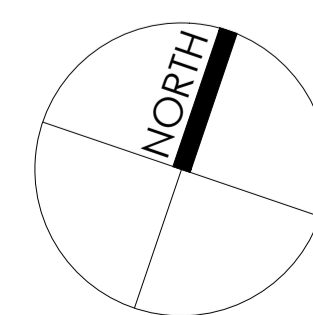


383 SLATER STREET
OTTAWA, ONTARIO

0 1m 2m 5m 10m

DWG NO:

A.04

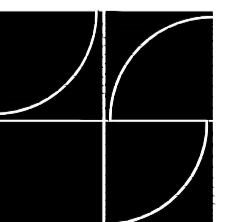

Page+Steele
IBI Group
Architects
Certificate of Practice #3633
95 St. Clair West, Suite 200
Toronto, Canada M5V 1H6
Tel: (416) 241-9988 Fax: (416) 241-9987