


Terry Fox Drive


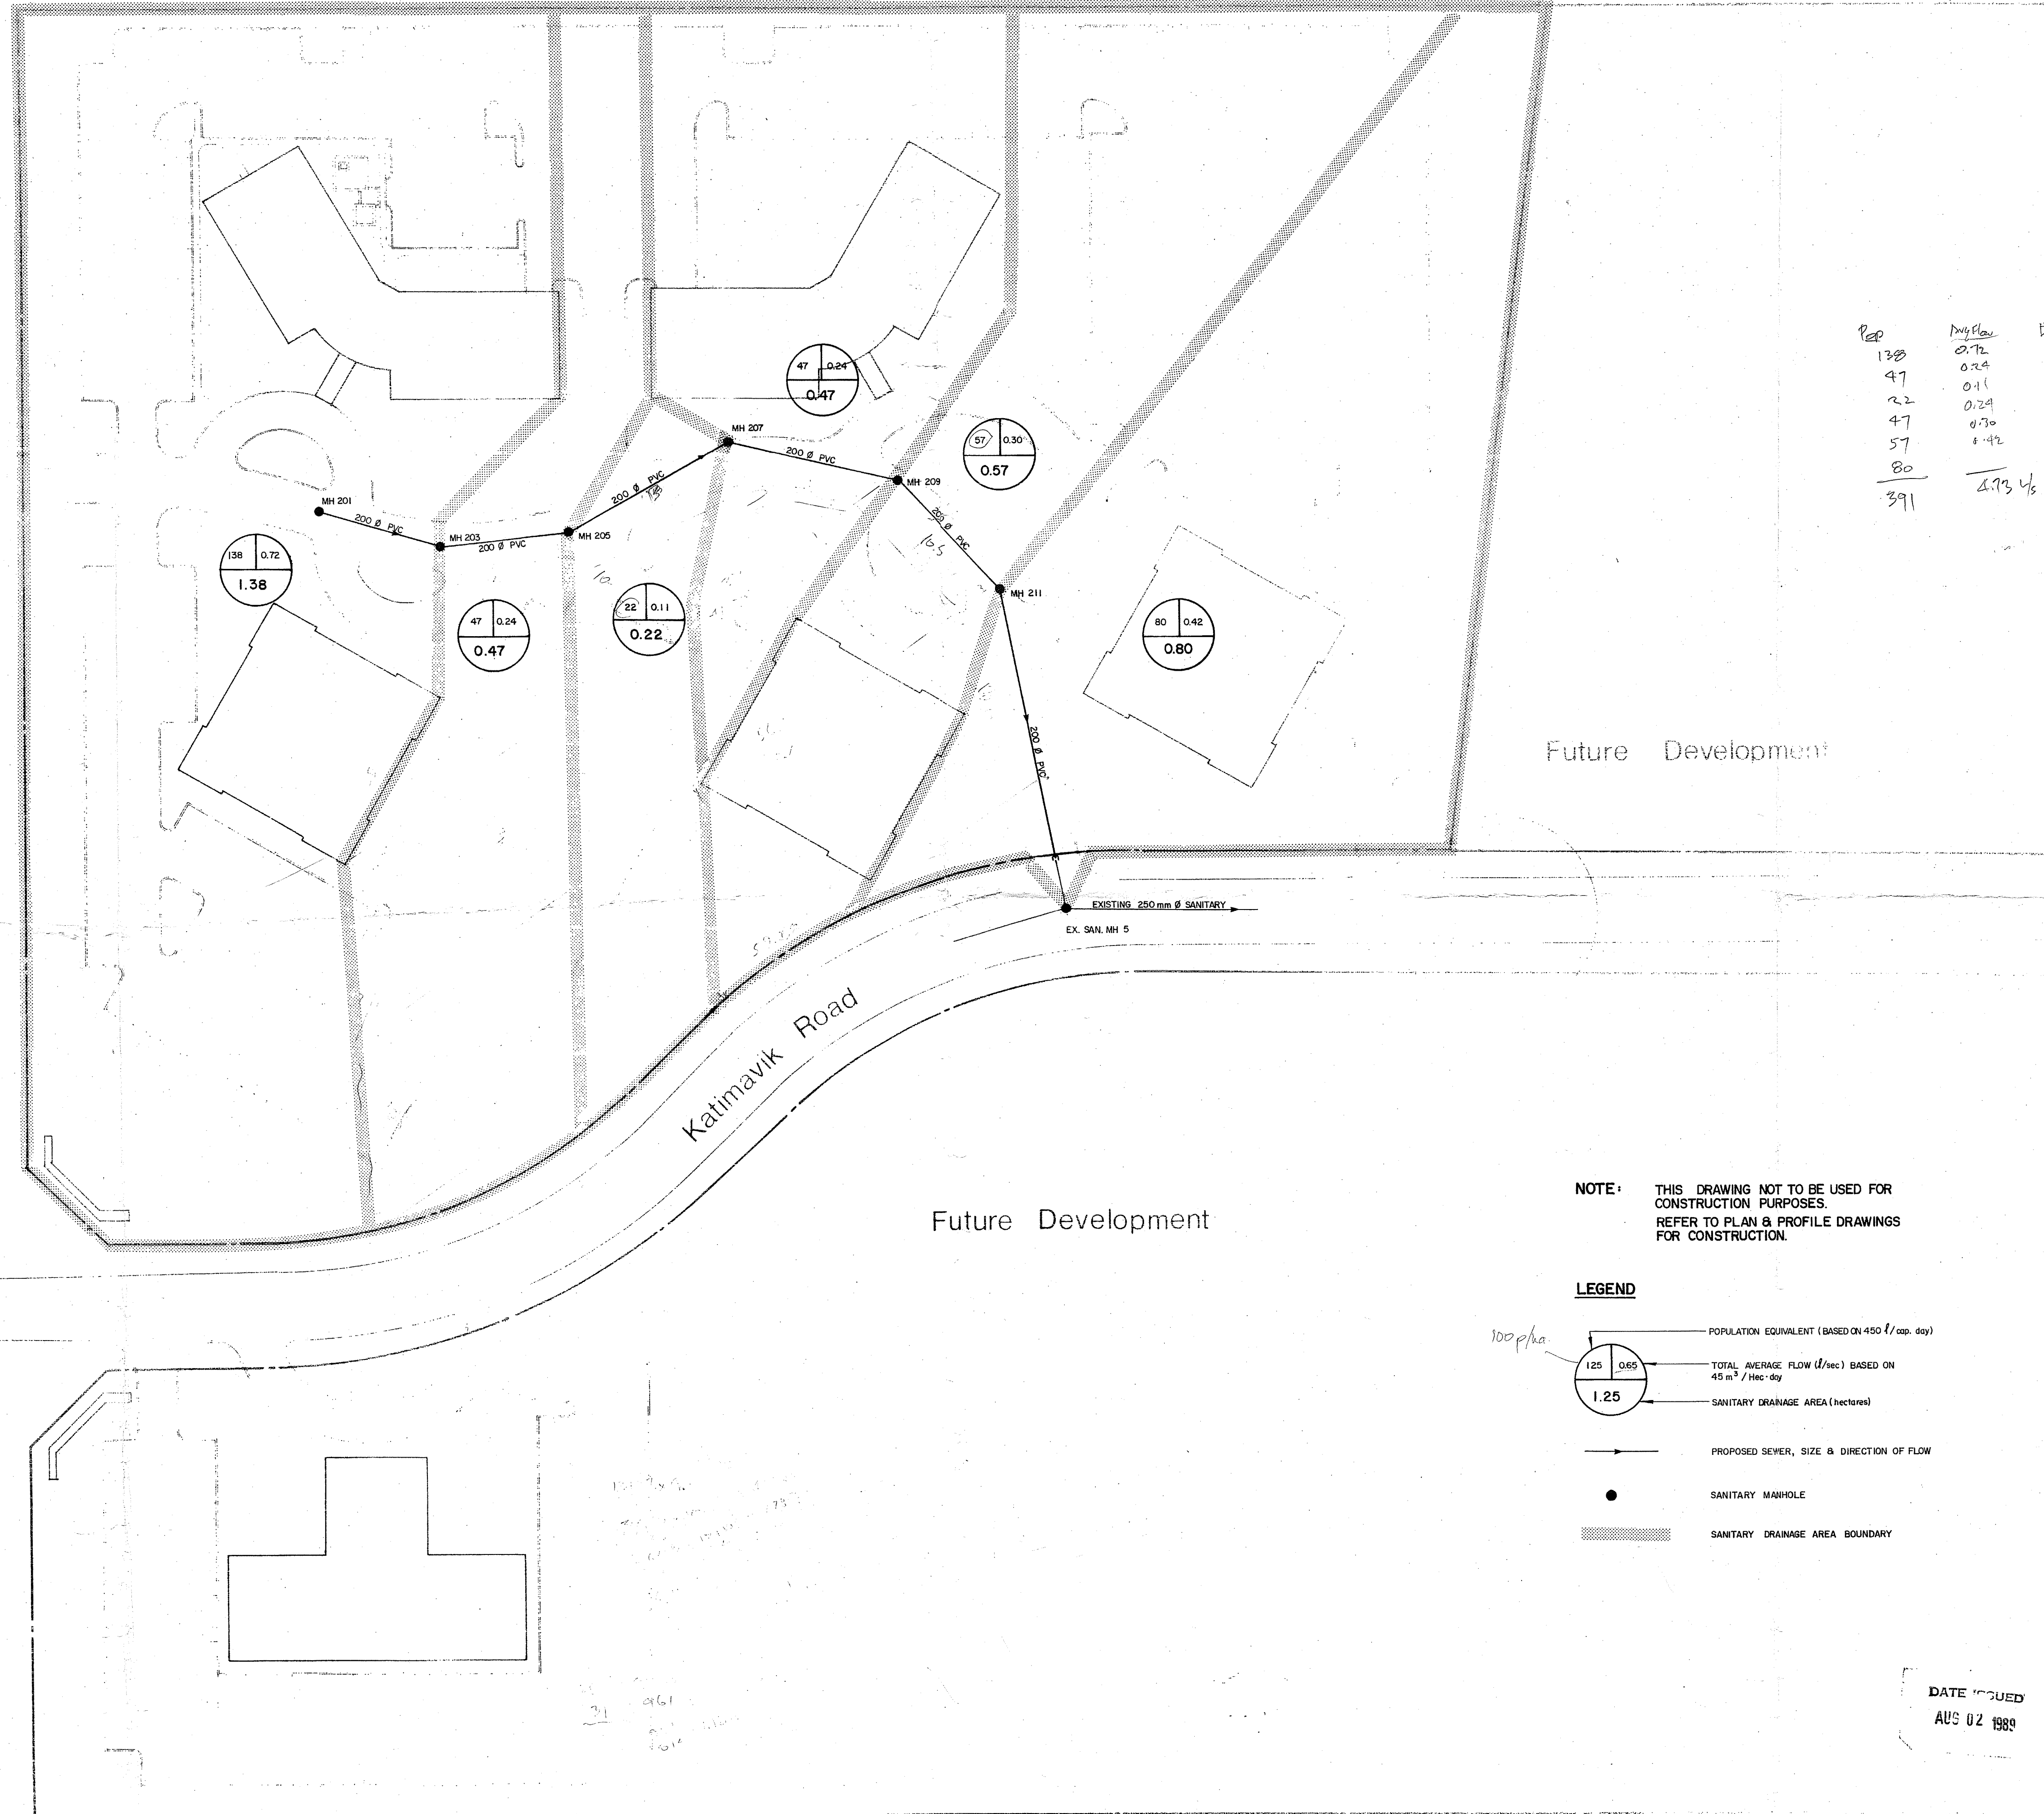


Pop	Flow	Area
138	0.72	158
47	0.24	47
22	0.11	22
47	0.24	47
57	0.30	57
80	0.42	80
<u>391</u>	<u>1.93</u>	<u>391</u>

No	REVISIONS	DATE	BY
1	ISSUED FOR M.O.E. APPROVAL	JUNE 1/89	ERD

NOTE: THIS DRAWING NOT TO BE USED FOR CONSTRUCTION PURPOSES. REFER TO PLAN & PROFILE DRAWINGS FOR CONSTRUCTION.

LEGEND

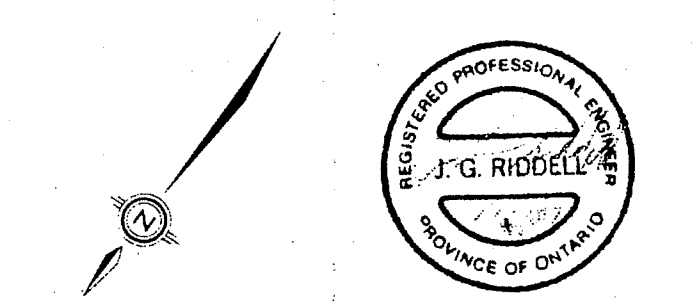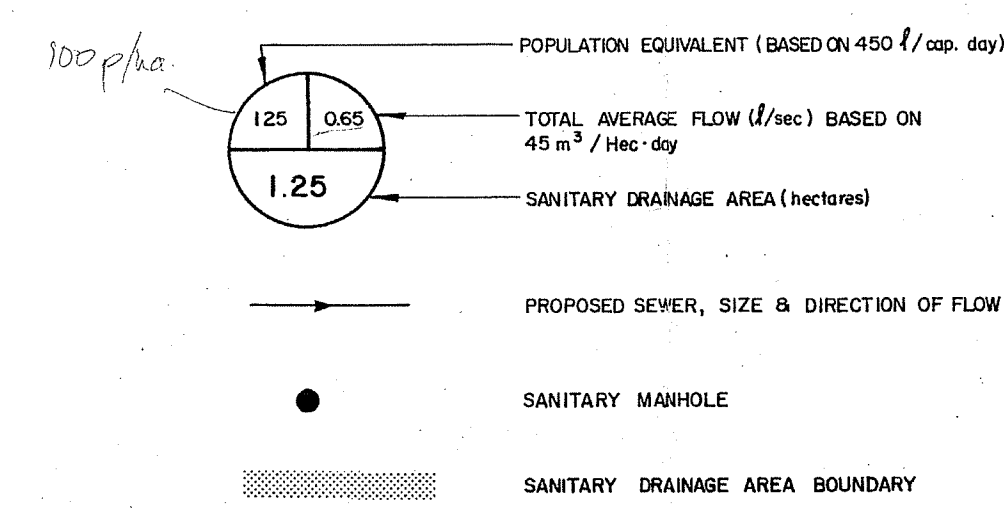


NOTE: THE POSITION OF ALL POLE LINES, CONDUITS, WATERMANS, SEWERS AND OTHER UNDERGROUND AND OVERGROUND UTILITIES AND STRUCTURES IS NOT NECESSARILY SHOWN ON THE CONTRACT DRAWINGS, AND WHERE SHOWN, THE ACCURACY OF THE POSITION OF SUCH UTILITIES AND STRUCTURES IS NOT GUARANTEED. BEFORE STARTING WORK, DETERMINE THE EXACT LOCATION OF ALL SUCH UTILITIES AND STRUCTURES AND ASSUME ALL LIABILITY FOR DAMAGE TO THEM.

NOVATECH
ENGINEERING CONSULTANTS LTD.
OTTAWA, ONTARIO

KANATA CORPORATE BUSINESS PARK

SANITARY DRAINAGE AREA

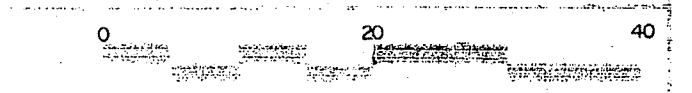

SCALE 1:500

E. DONNELLY G. HOOGERWERF

8909 8909 - SAN 1

DATE ISSUED
AUG 02 1989