


ALL PARKING SPACES 2.6m x 5.2m
 EXCEPT SPACES 2,5,8,14 AND 17 AT 2.4m x 5.2m
 BARRIER FREE SPOT TO BE 3.66m x 5.2m

Carling Lowrise
 3368 Carling Avenue, Ottawa

Jan. 28, 2016 • SCALE: 3/32" = 1'-0"

BASEMENT PLAN

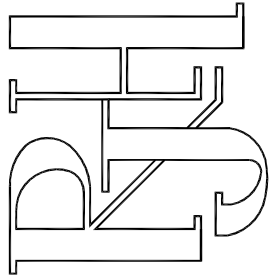

Rosaline J. Hill
 Architect & Development Consultant

414 Churchhill Avenue, Ottawa
 ON, K1Z 5C6 • 613-853-2822
 www.rjh.ca • rosaline@rjh.ca