
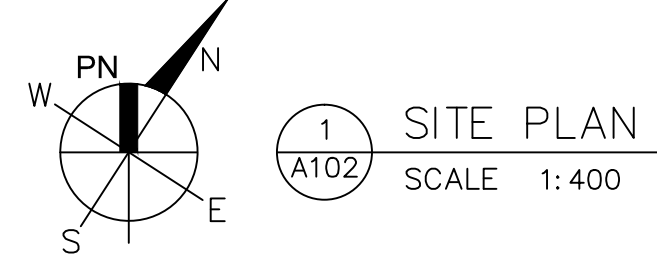


SEE A101 FOR CONTINUATION OF SITE PLAN

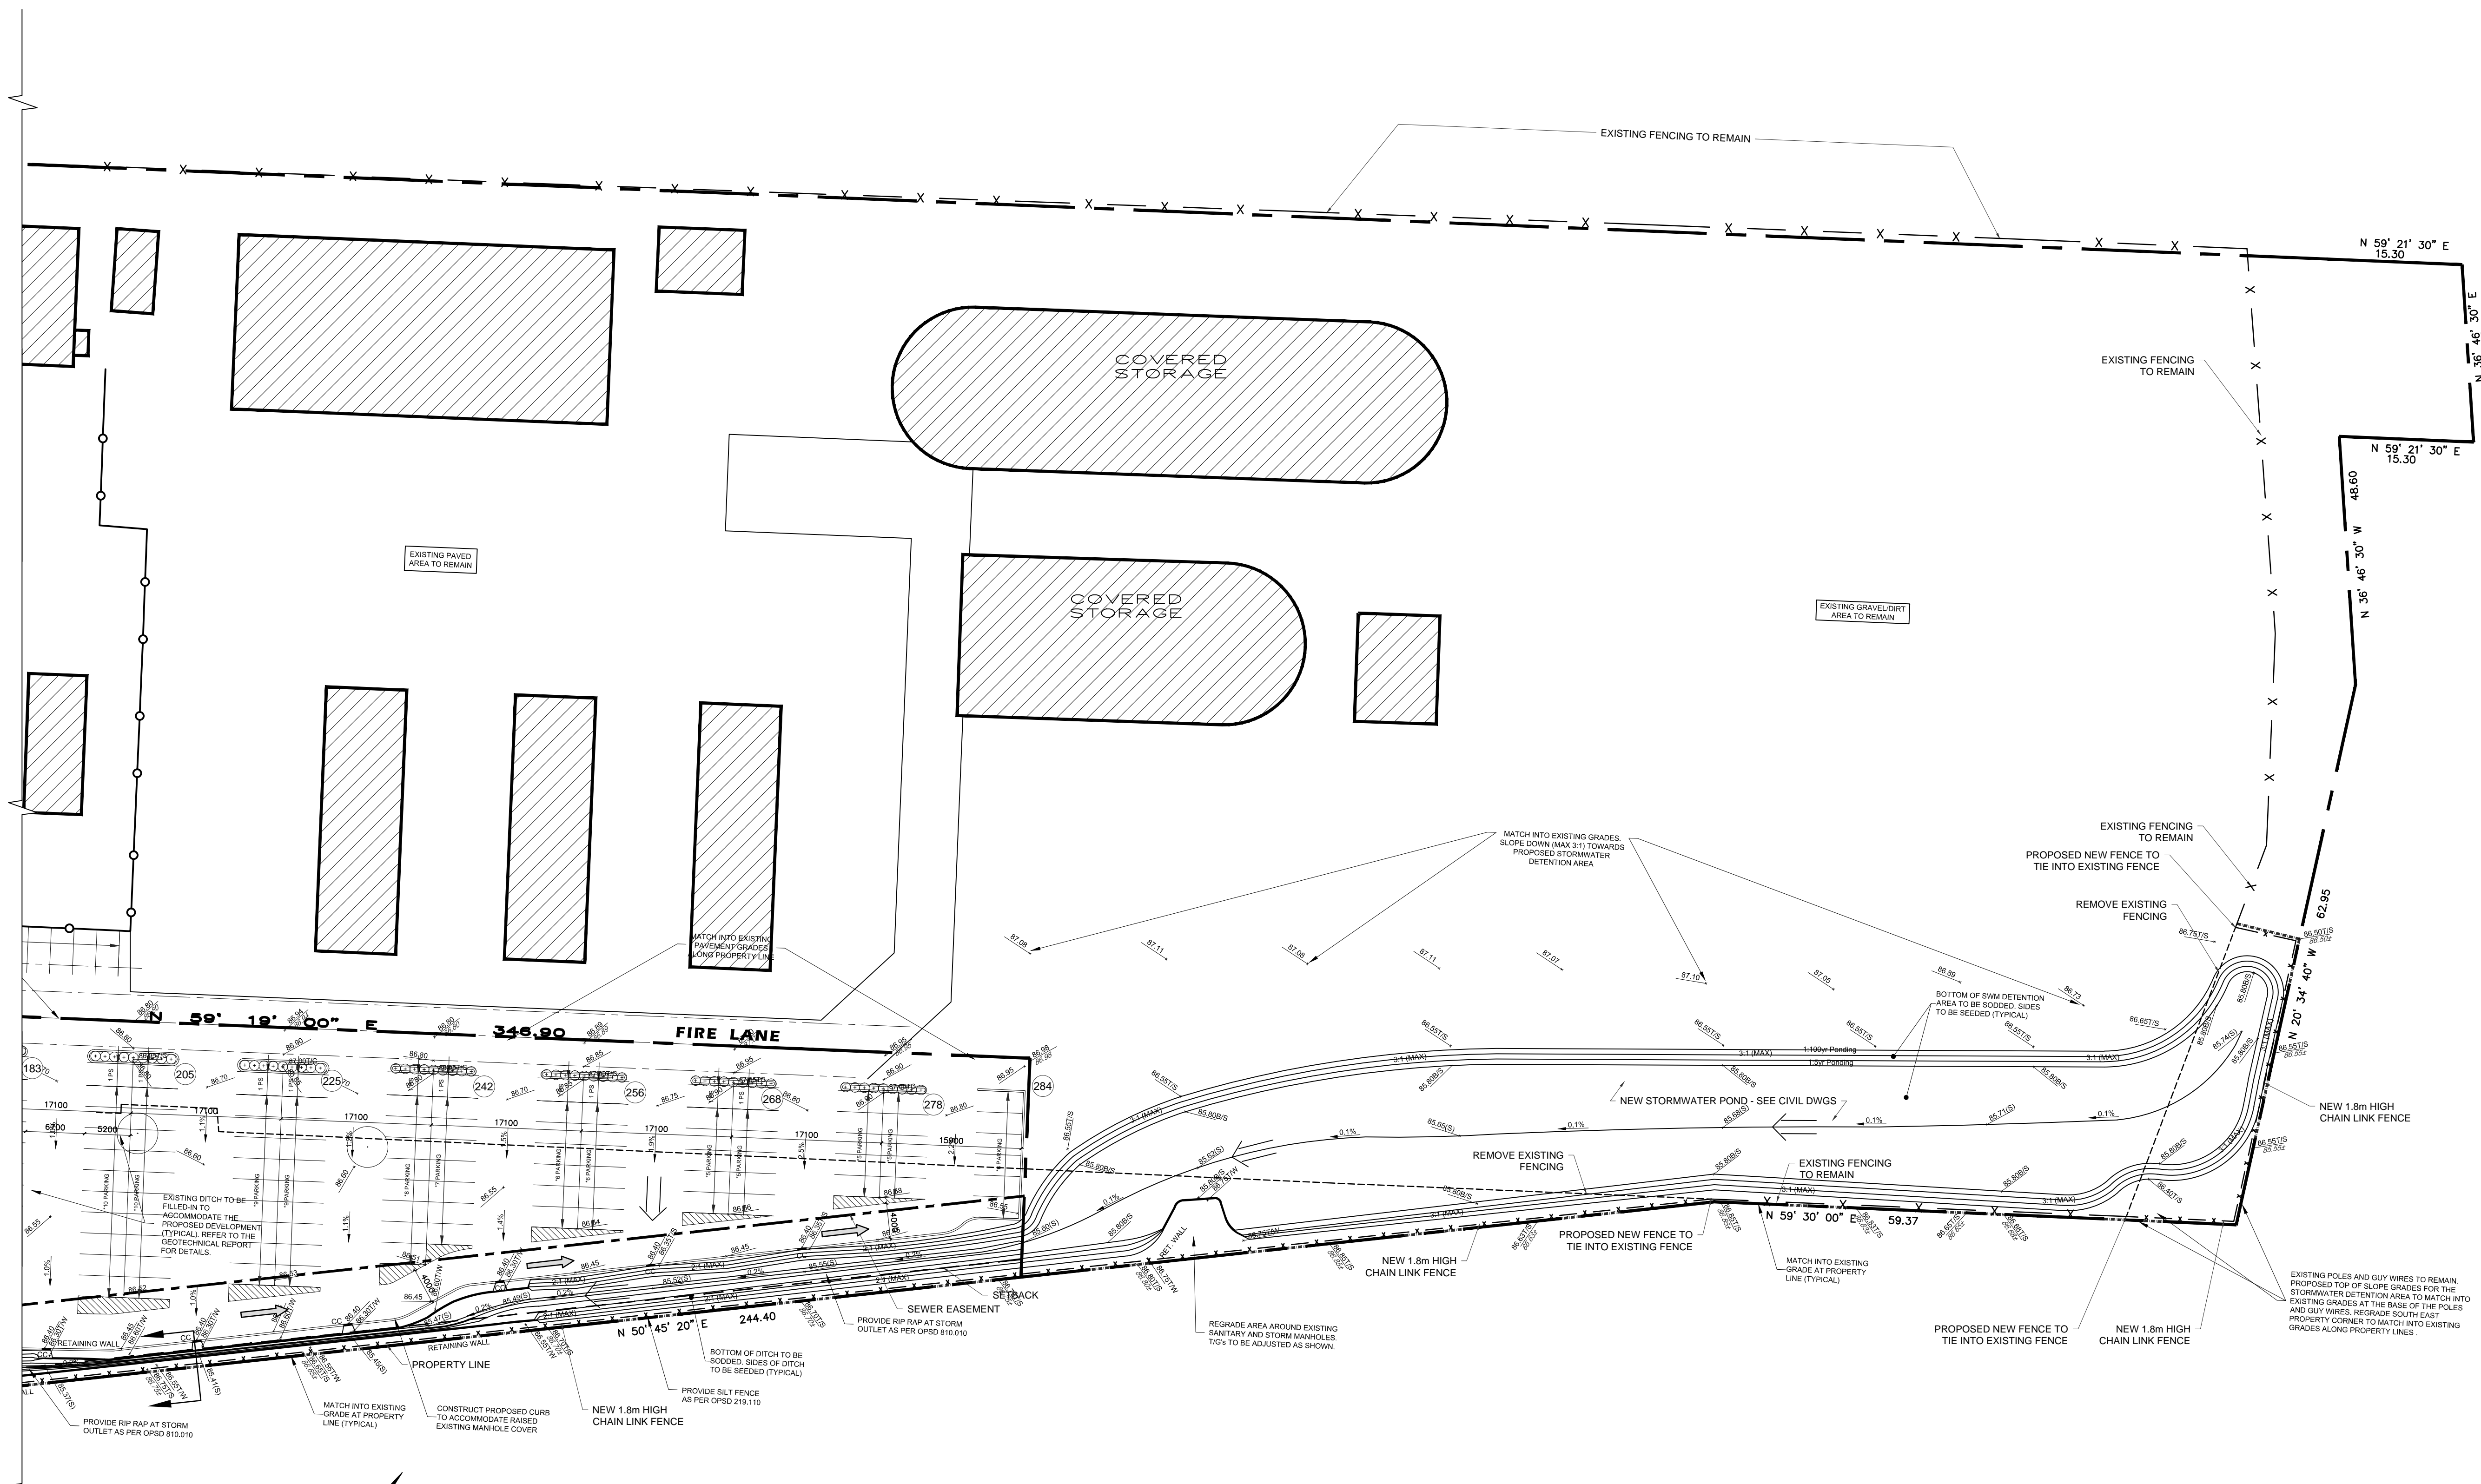


LEGEND

— X —	EXISTING FENCE TO REMAIN
x x x x x	NEW 1.8m HIGH CHAIN LINK FENCE
○ ○ ○ ○ ○	NEW 1.8m HIGH ORNAMENTAL METAL FENCE

APPROVED REFUSED

THIS _____ DAY OF _____, 20____

DON HERWEYER, MCIP, RPP, MANAGER
DEVELOPMENT REVIEW SOUTH
PLANNING, INFRASTRUCTURE AND ECONOMIC
DEVELOPMENT DEPARTMENT, CITY OF OTTAWA

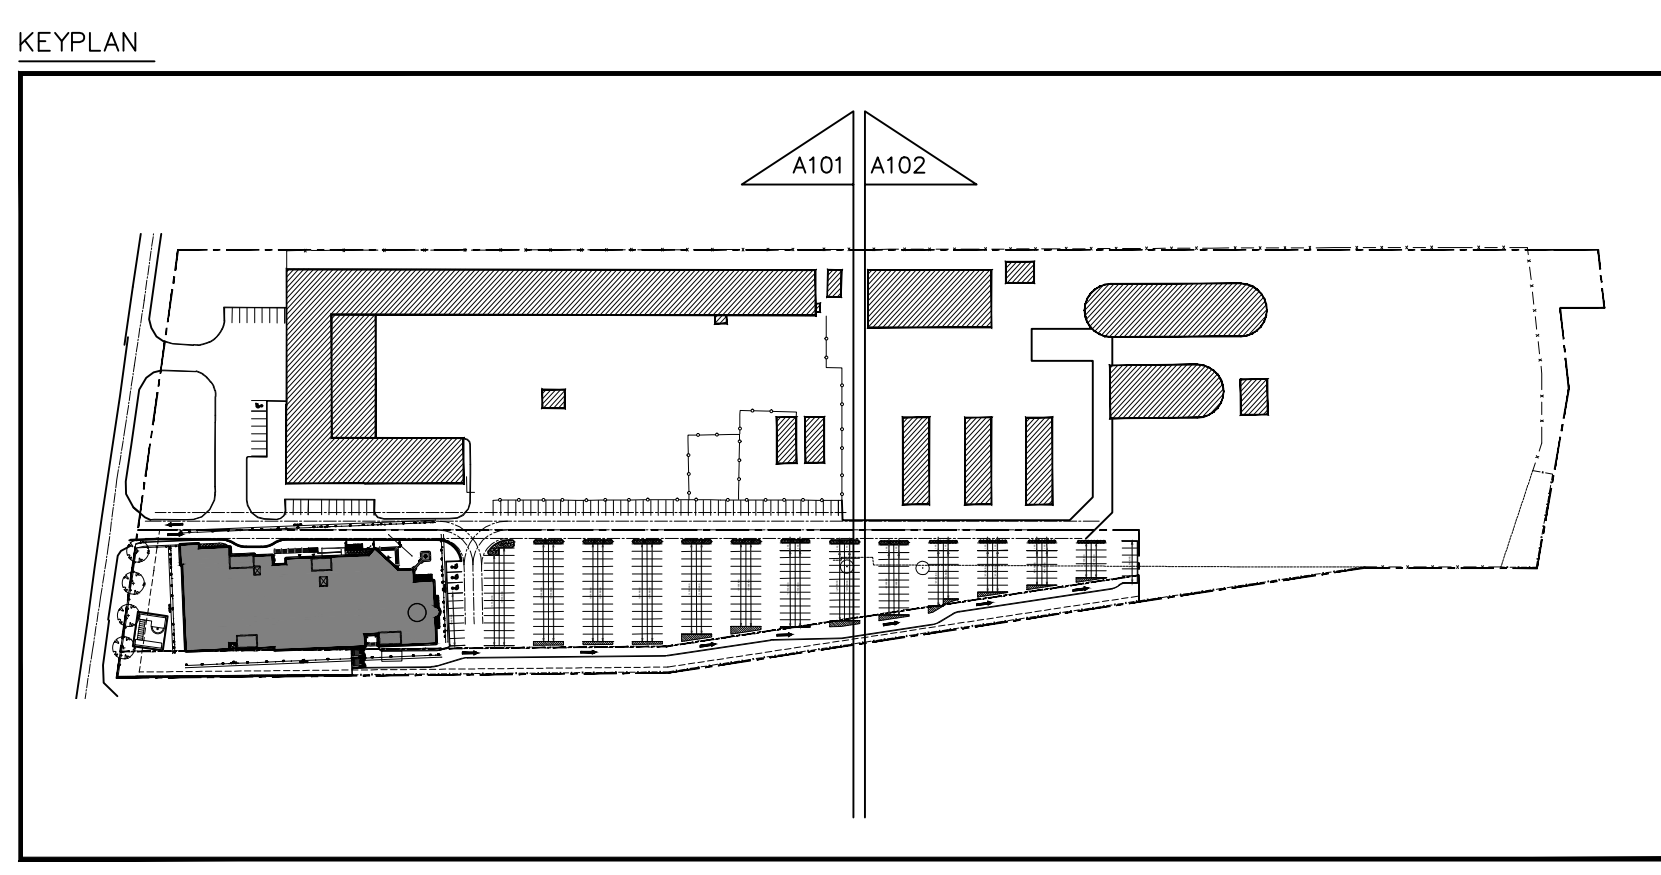

NOTES:

- ALL WORK SHALL BE IN ACCORDANCE WITH LOCAL, PROVINCIAL, FEDERAL, AND NATIONAL REGULATIONS AND STANDARDS.
- ALL UTILITIES SHOWN ARE BASED ON RECORD DRAWINGS AND FIELD SURVEY. THE CLIENT SHALL VERIFY THE LOCATION AND DEPTH OF ALL UTILITIES PRIOR TO CONSTRUCTION.
- ALL DIMENSIONS ARE TO FACE UNLESS OTHERWISE SPECIFIED.
- ALL DIMENSIONS ARE TO FACE UNLESS OTHERWISE SPECIFIED.
- ALL DIMENSIONS ARE TO FACE UNLESS OTHERWISE SPECIFIED.

FENCE RESISTANCE RATING LEGEND:

1.8m - 1.8m RESISTANCE RATING
1.5m - 1.5m RESISTANCE RATING
1.2m - 1.2m RESISTANCE RATING

20	
19	
18	
17	
16	
15	
14	
13	
12	
11	
10	
09	2017-01-06 RE-ISSUED FOR SPIC & ZBA
08	2016-02-16 ISSUED FOR SITE PLAN
07	2016-01-26 SITE PLAN UPDATE
06	2016-01-14 POOL COORDINATION
05	2015-08-26 WASHROOM REVISION
04	2015-07-23 CLIENT REVISION
03	2015-06-10 CIVIL AND GRADING
02	2015-04-21 (BLOCK) STRUCTURE
01	2015-03-05 (STEEL) STRUCTURE

NO.	DATE:	REVISION:

SJL LAWRENCE ARCHITECT INCORPORATED

18 DuRoi Street
Suite 205
Ottawa, ON
K2E 8B7

T: (613) 738-7770
F: (613) 738-7783
info@sjlarchitect.com

THIS DRAWING IS THE SOLE PROPERTY OF SJL LAWRENCE ARCHITECT INCORPORATED. REPRODUCTION IS NOT PERMITTED.

ALBION MOSQUE
3095 ALBION ROAD, OTTAWA, ON.

JOB NUMBER: SE - 683 - 12

SITE PLAN

A 102

D07-12-16-0025