




WATERIDGE VILLAGE

BLOCK 15

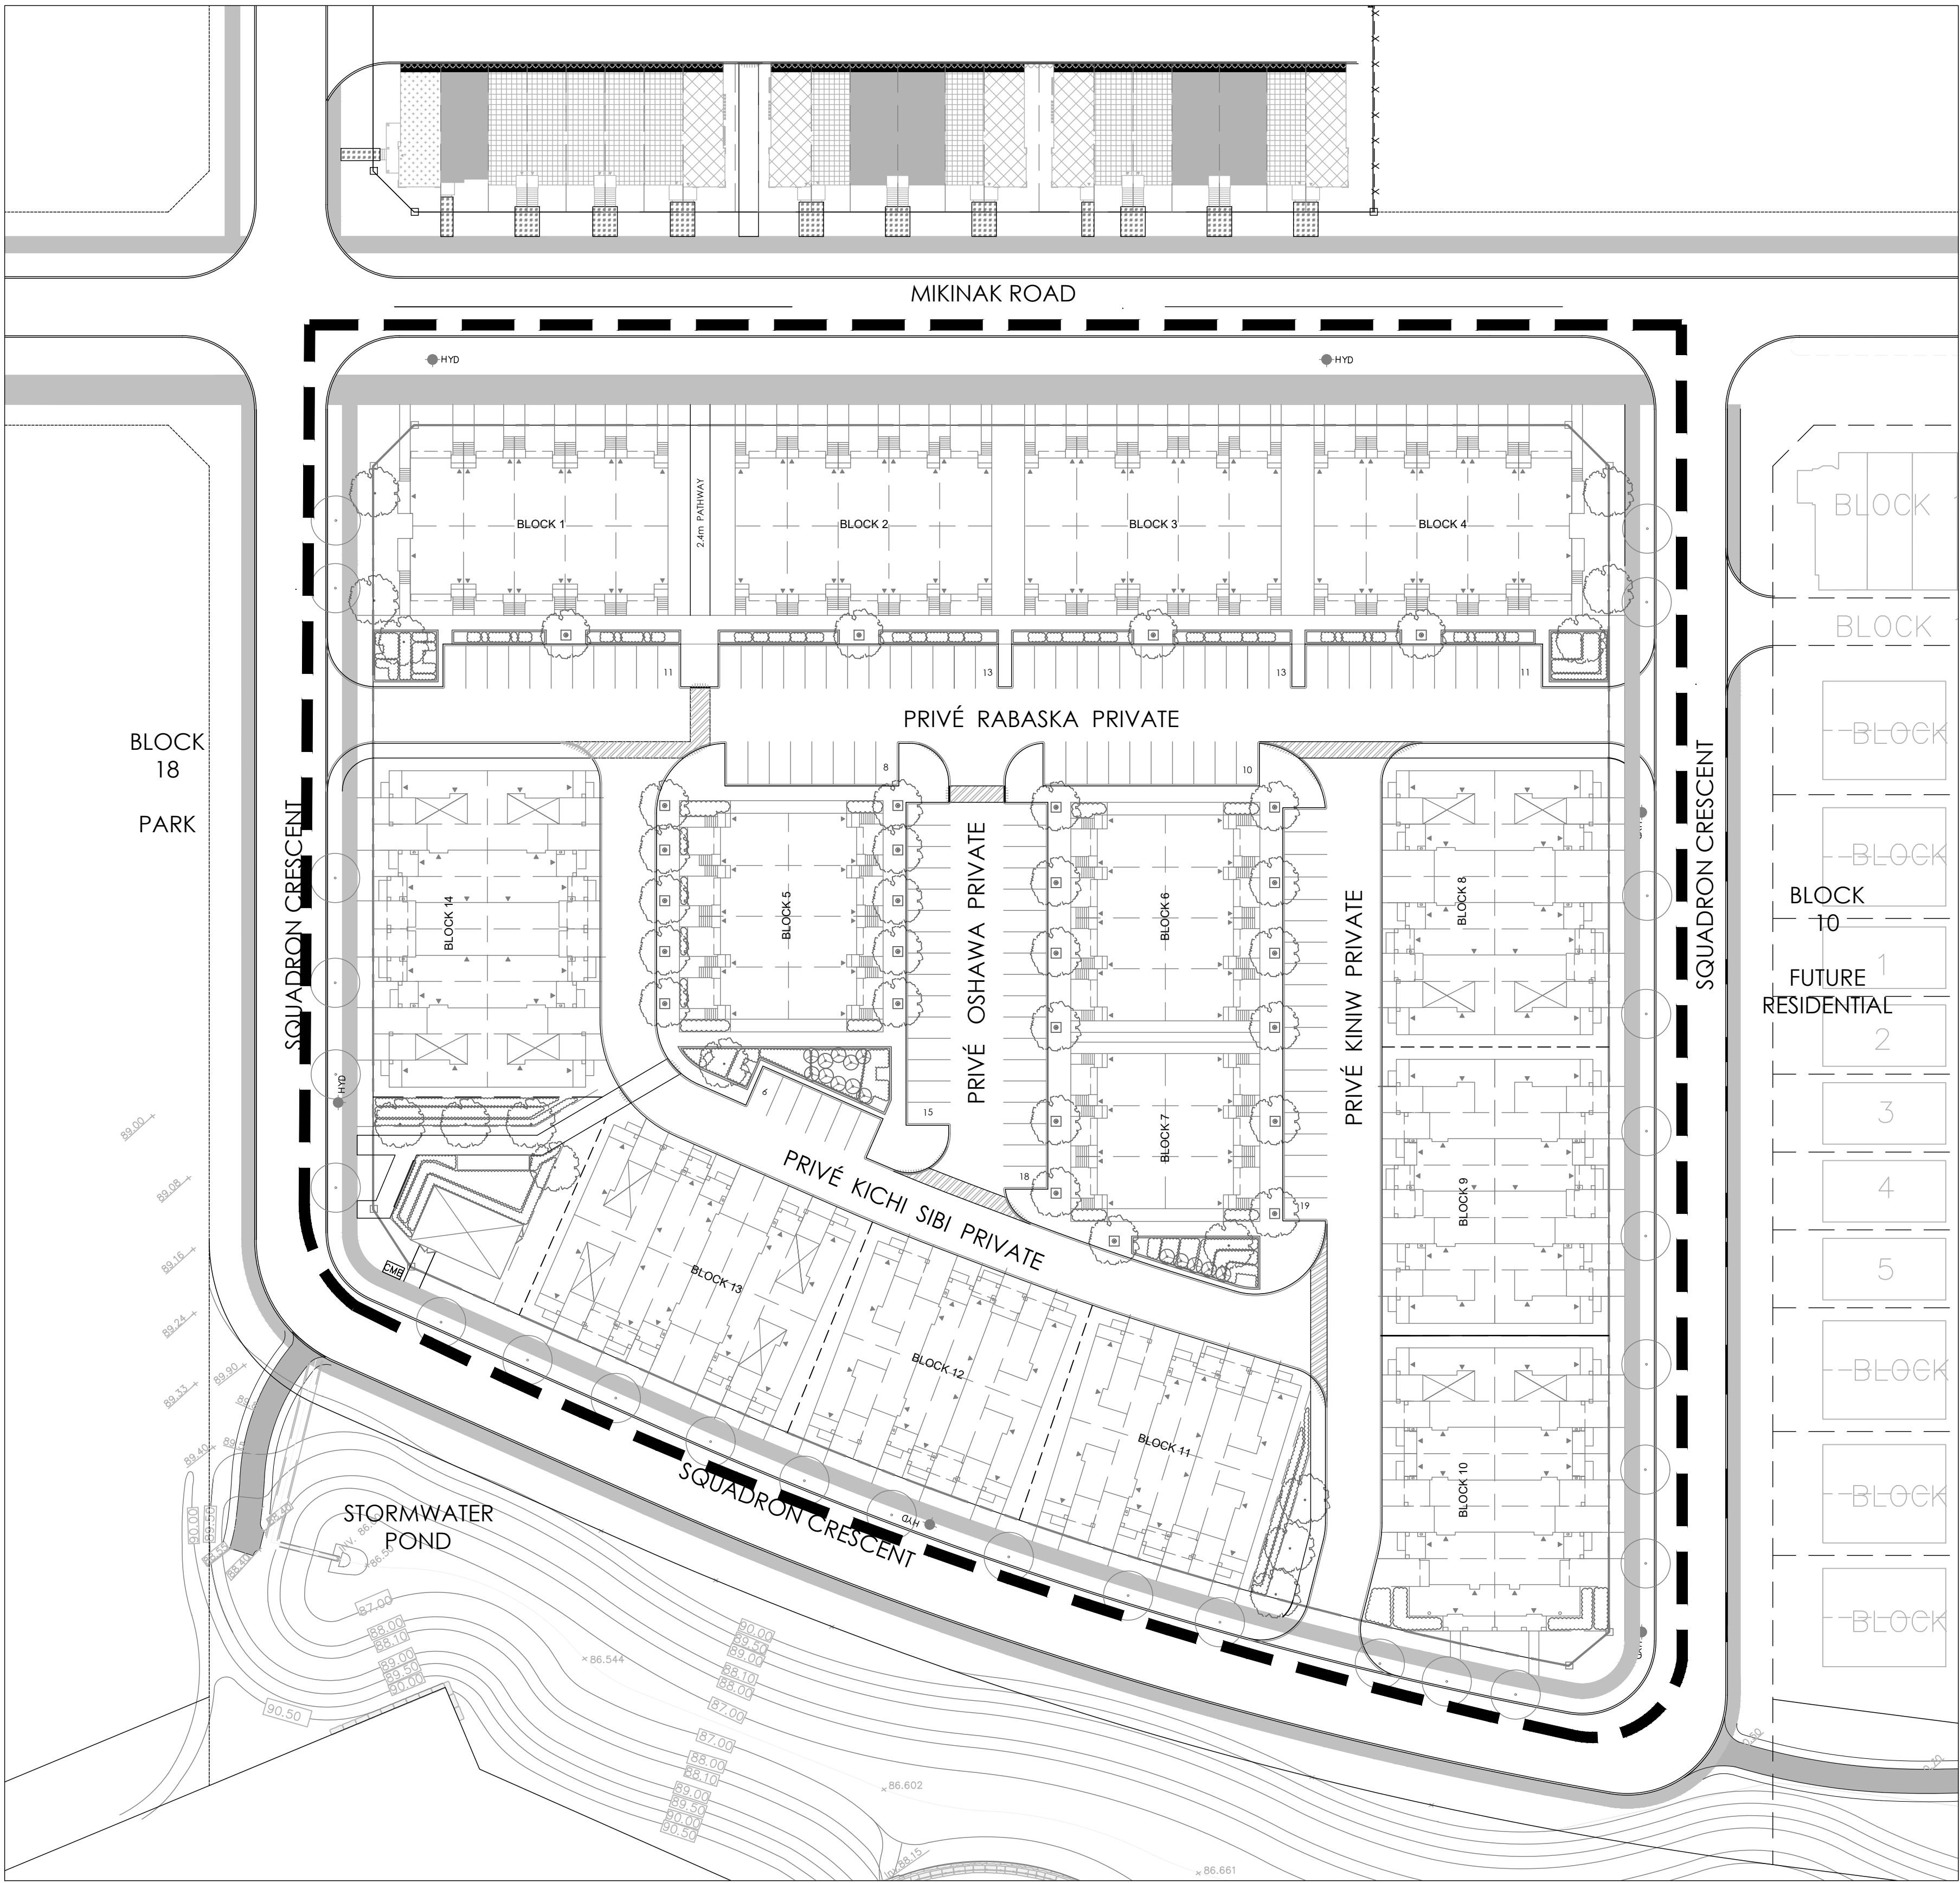


NAK PROJECT NO. 17-047

PROJECT ADDRESS:
OTTAWA, ON

ISSUED FOR FIRST SUBMISSION
FEBRUARY 01, 2019

LIST OF DRAWINGS:


NAK	
L1	- SURFACE TREATMENT PLAN
L2	- UNDERGROUND SOIL CELL LAYOUT PLAN
L3	- PLANTING PLAN
DETAILS	
D1	- PLANTING DETAILS
D2	- PAVING, FENCING AND AMENITY DETAILS
D3	- PAVING AND AMENITY DETAILS

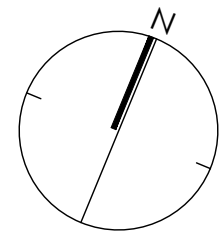


KEYMAP
NTS

Contractor shall check all dimensions on the work and report any discrepancy to the Landscape Architect before proceeding. All drawings and specifications are the property of the Landscape Architect and must be returned at the completion of the work. This drawing is not to be used for construction until signed by the Landscape Architect.


LEGEND

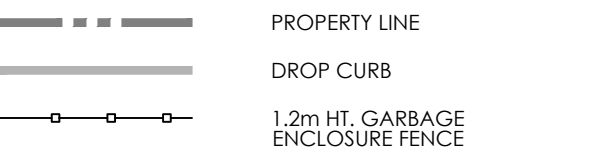


PLANTING

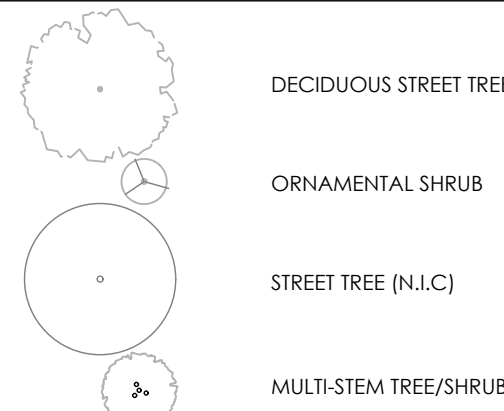


SURFACING

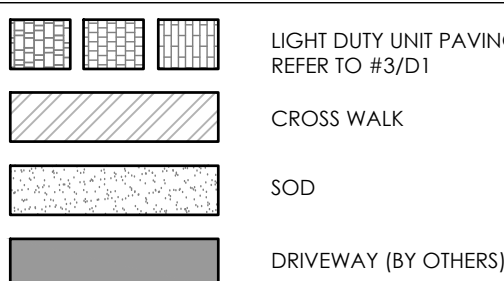


UTILITIES

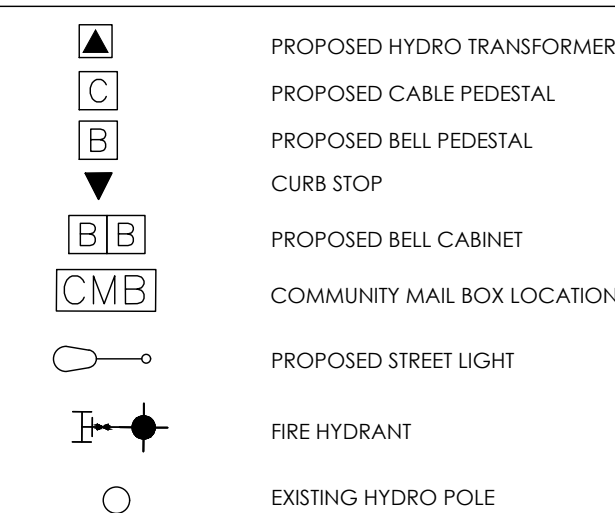

DETAIL KEY

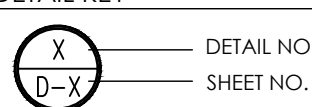

No.	Description	Date
4	Issued for 1st Submission	Feb.01/19
3	Issued for Coordination	Jan.31/19
2	Issued for Coordination	Jan.28/19
1	Issued for Coordination	Jan.18/19
Revision		
City Approval Stamp		

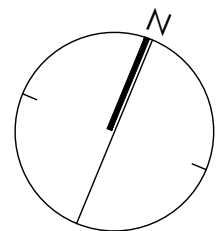


NAK
design strategies

421 RONCESVALLES AVENUE, TORONTO, ON M6R 2N1 CANADA
T 416.340.8700 F 416.340.7100 NAKDESIGNSTRATEGIES.COM
Project

BLOCK 15
WATERIDGE VILLAGE
OTTAWA, ON

Title
SURFACE TREATMENT PLAN

Date	January 2019	Sheet
Scale	1:300	
Drawn	kl	L1
Checked	yl	
Job No.	17-047	

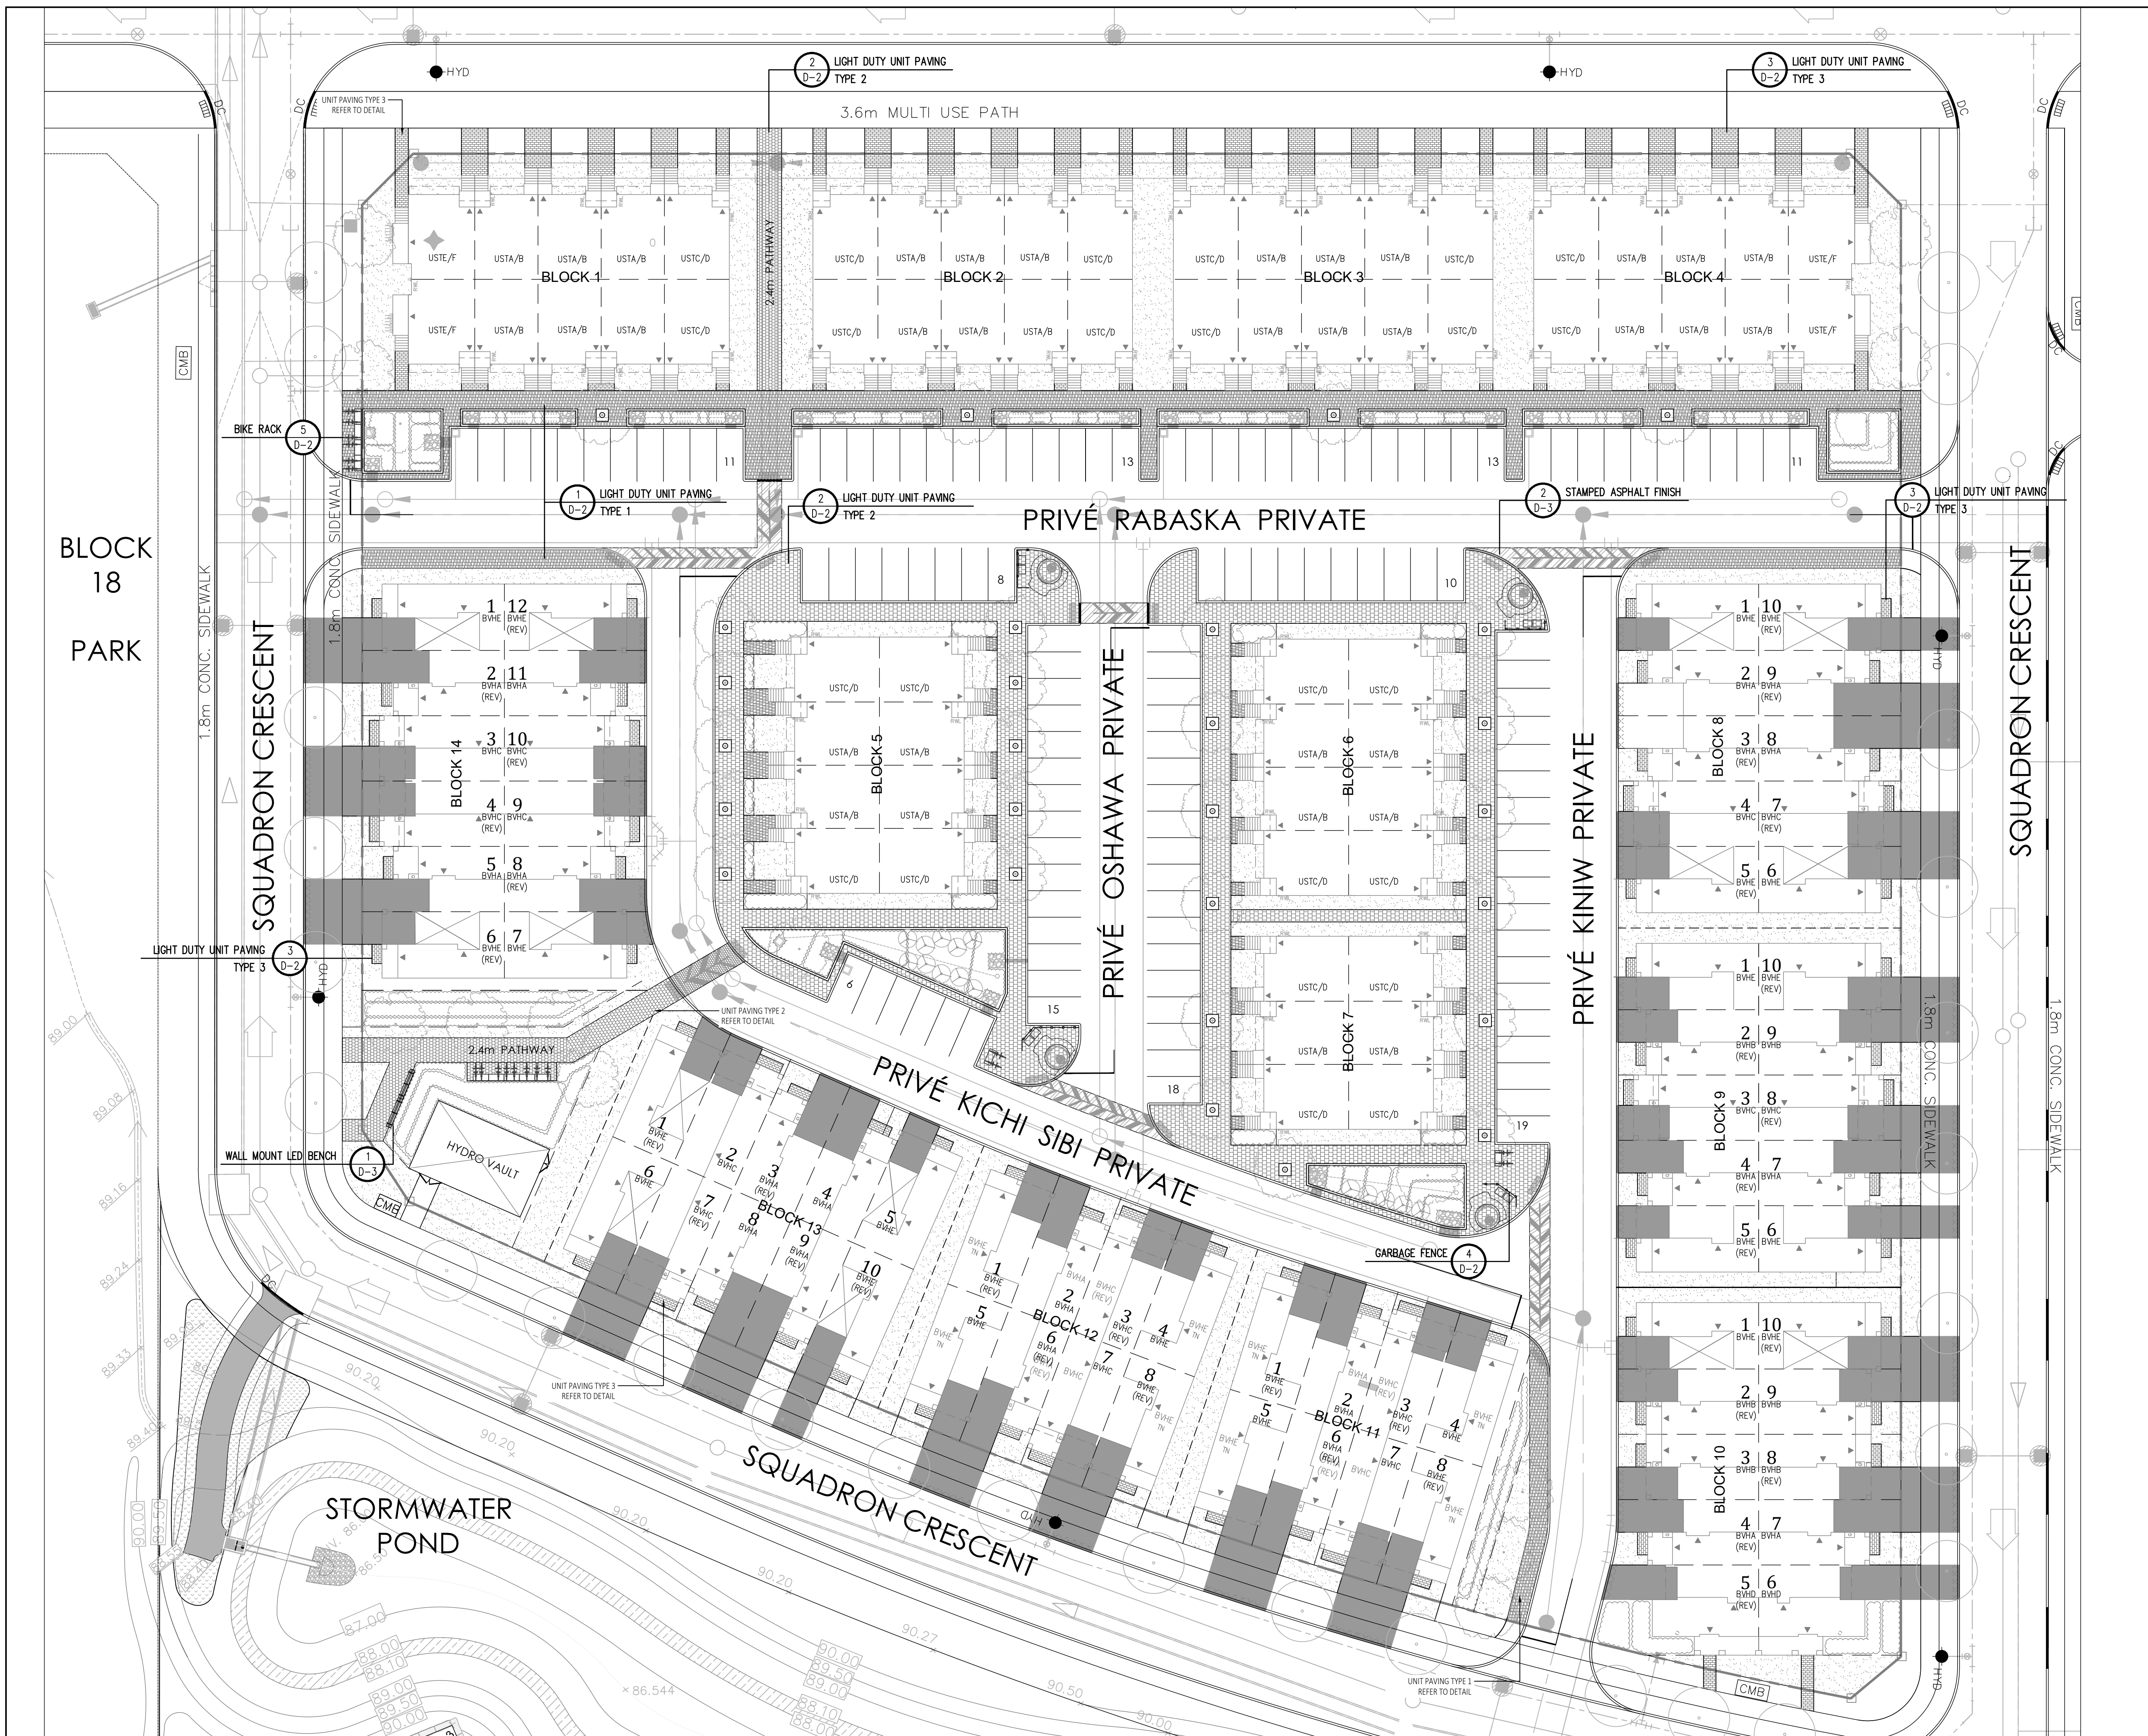

Contractor shall check all dimensions on the work and report any discrepancy to the Landscape Architect before proceeding. All drawings and specifications are the property of the Landscape Architect and must be returned at the completion of the work. This drawing is not to be used for construction until signed by the Landscape Architect.

LEGEND

- PROPERTY LINE
DROP CURB
1.2m HT. GARBAGE ENCLOSURE FENCE


PLANTING

- DECIDUOUS STREET TREE
ORNAMENTAL SHRUB
STREET TREE (N.I.C)
MULTI-STEM TREE/SHRUB

SURFACING

- SILVA CELL LIMIT
RAIN GARDEN

1	Issued for 1st Submission	Feb.01/19
No.	Description	Date
Revision		
City Approval Stamp		

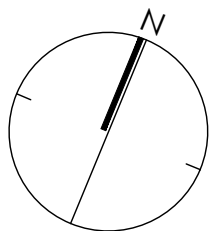

NAK
design strategies


421 RONCESVALLES AVENUE, TORONTO, ON M6R 2N1 CANADA
T 416.340.8700 F 416.340.7100 NAKDESIGNSTRATEGIES.COM
Project

BLOCK 15
WATERIDGE VILLAGE
OTTAWA, ON

Title
UNDERGROUND SOIL CELL
LAYOUT PLAN

Date	January 2019	Sheet
Scale	1:300	
Drawn	kl	
Checked	yl	
Job No.	17-047	


L2

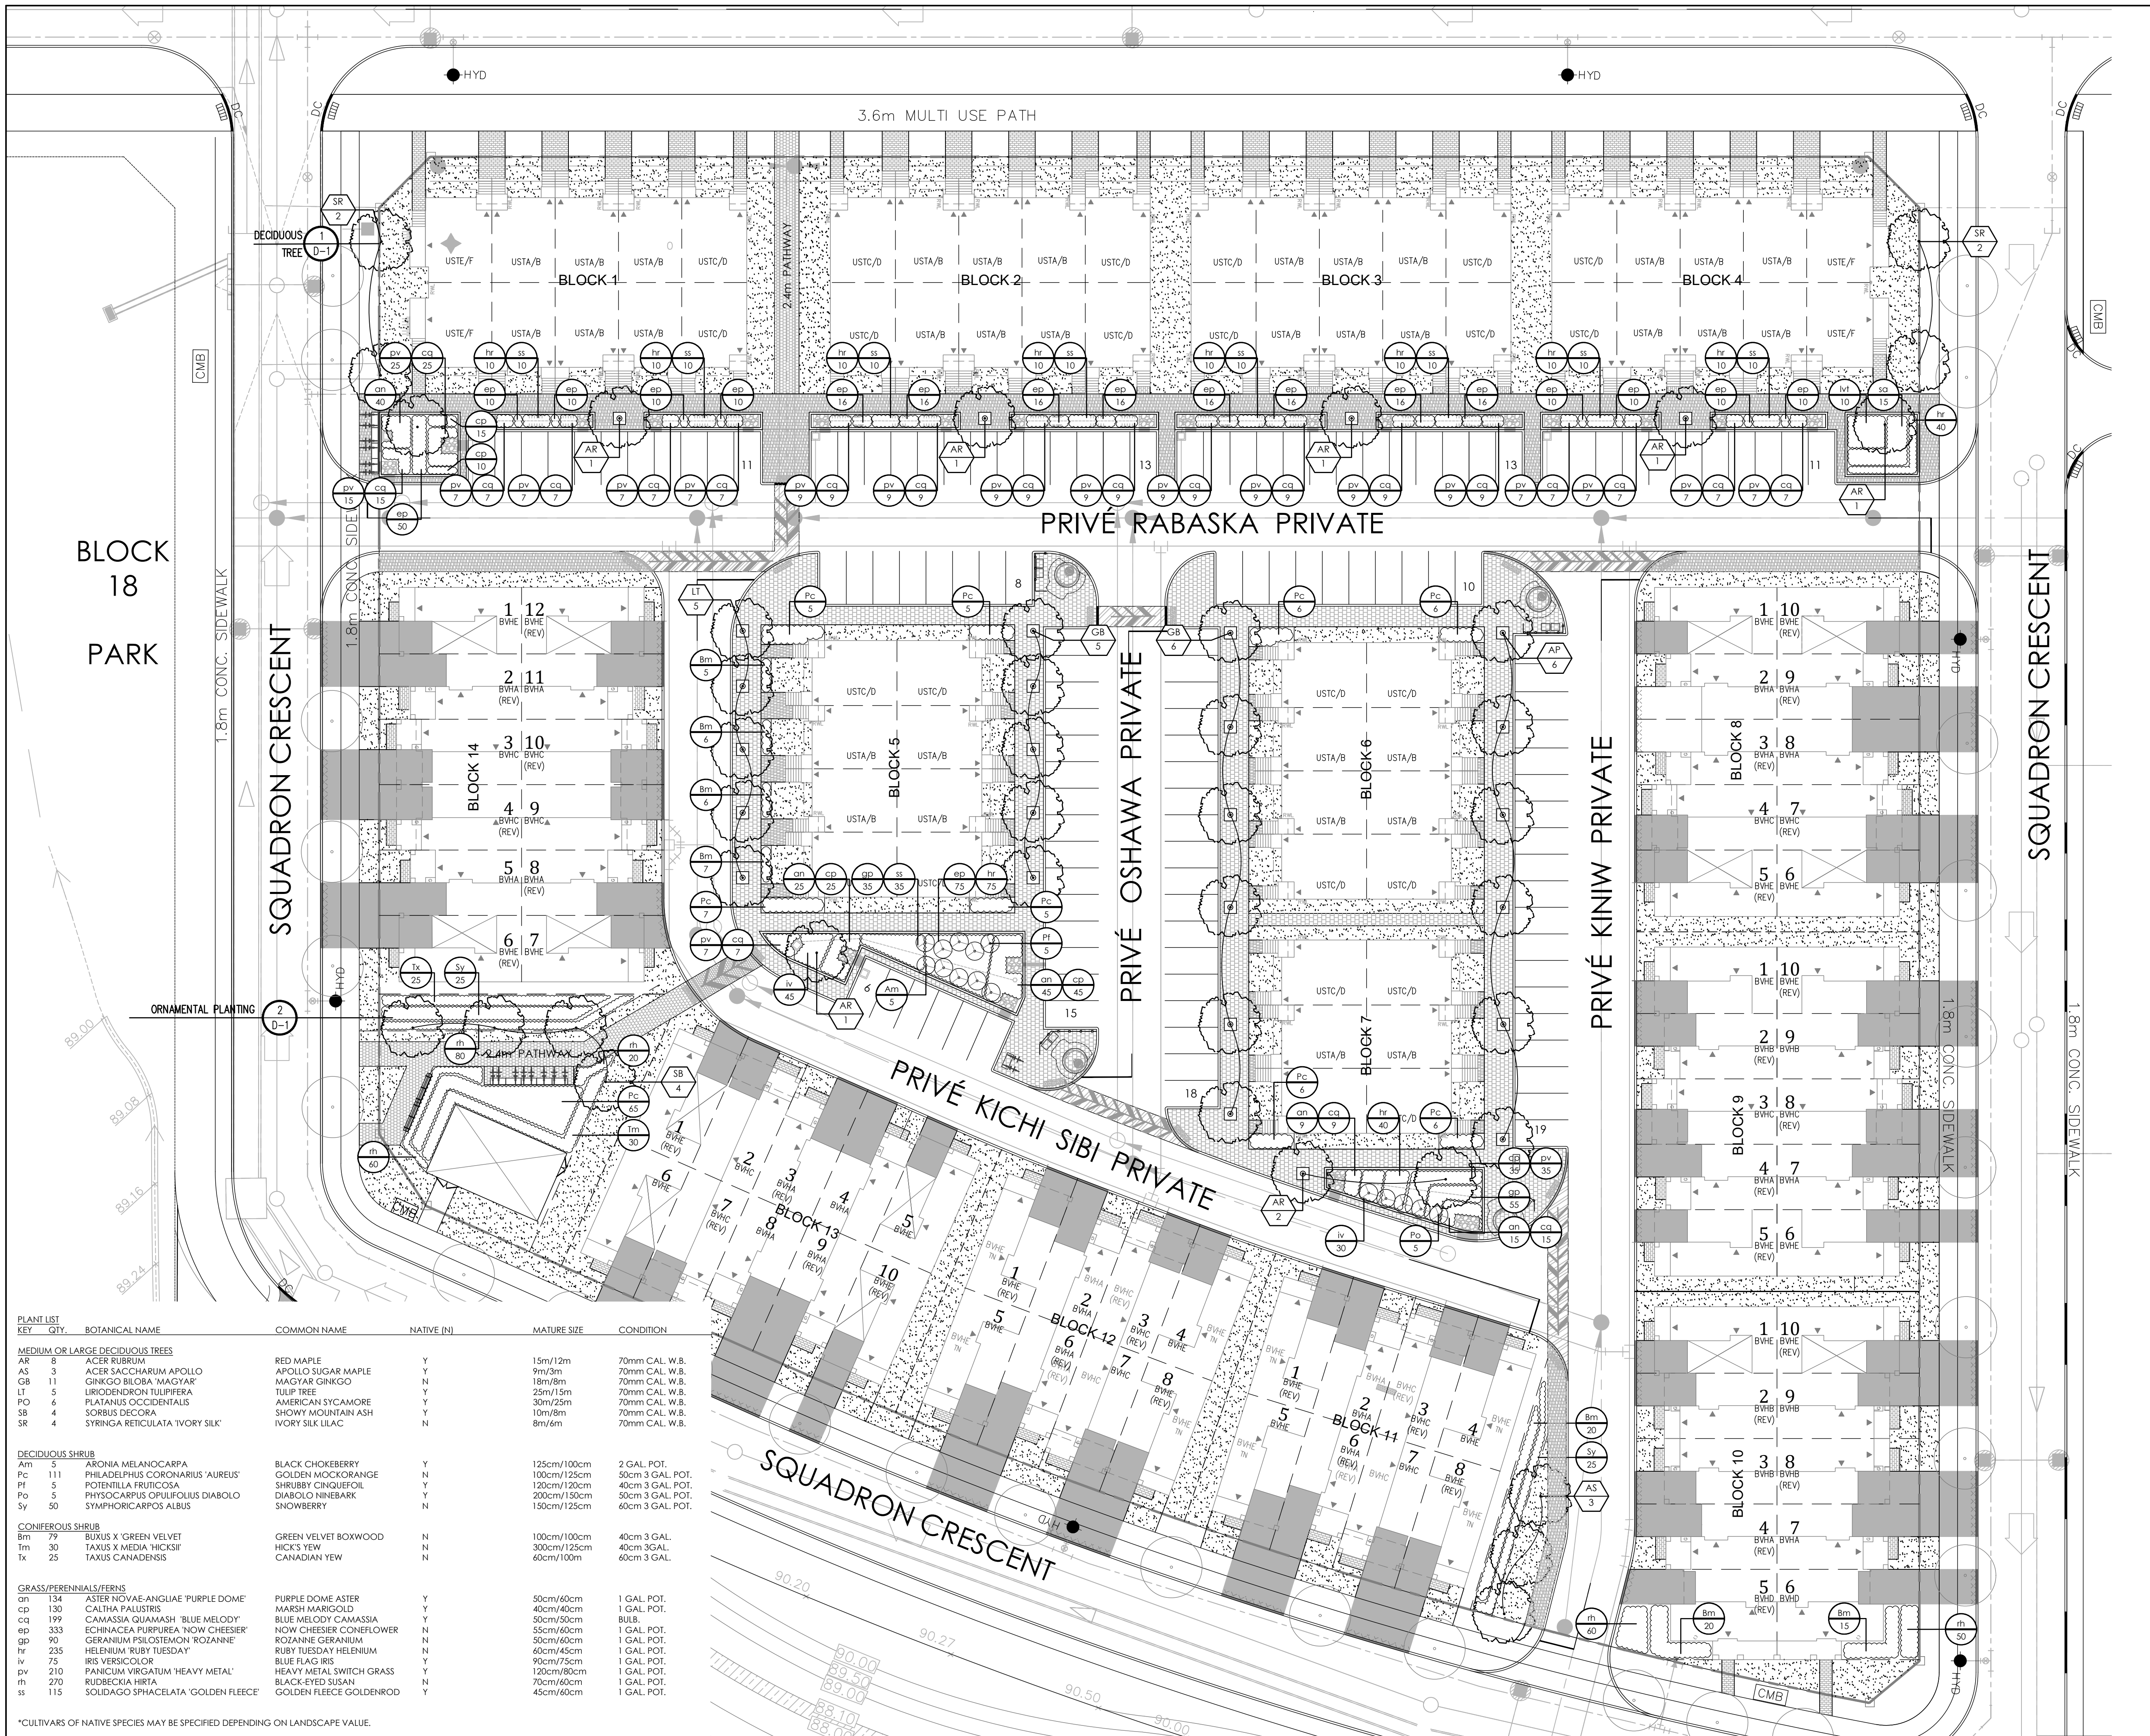

Contractor shall check all dimensions on the work and report any discrepancy to the Landscape Architect before proceeding. All drawings and specifications are the property of the Landscape Architect and must be returned at the completion of the work. This drawing is not to be used for construction until signed by the Landscape Architect.

- LEGEND**
- PROPERTY LINE
 - DROP CURB
 - 1.2m HT. GARBAGE ENCLOSURE FENCE
- PLANTING**
- DECIDUOUS STREET TREE
 - ORNAMENTAL SHRUB
 - STREET TREE (N.I.C)
 - MULTI-STEM TREE/SHRUB
 - SHRUBS & PERENNIALS
- SURFACING**
- LIGHT DUTY UNIT PAVING REFER TO #3/D1
 - CROSS WALK
 - SOD
 - DRIVEWAY (BY OTHERS)
- PLANTING KEY**
- TREE SPECIES QUANTITY
 - SHRUB SPECIES QUANTITY

1	Issued for 1st Submission	Feb.01/19
No.	Description	Date
Revision		
City Approval Stamp		



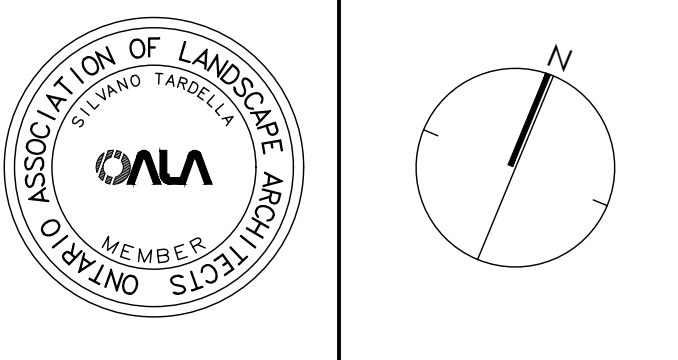


NAK
design strategies




421 RONCESVALLES AVENUE, TORONTO, ON M6R 2N1 CANADA
T 416.340.8700 F 416.340.7100 NAKDESIGNSTRATEGIES.COM
Project

BLOCK 15
WATERIDGE VILLAGE
OTTAWA, ON

Title	
PLANTING PLAN	
Date	January 2019
Scale	1:300
Drawn	kl
Checked	yl
Job No.	17-047
Sheet	L3

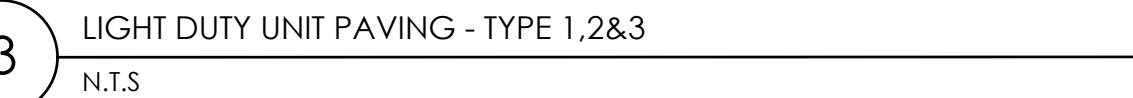
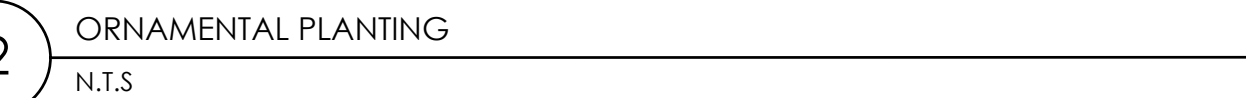
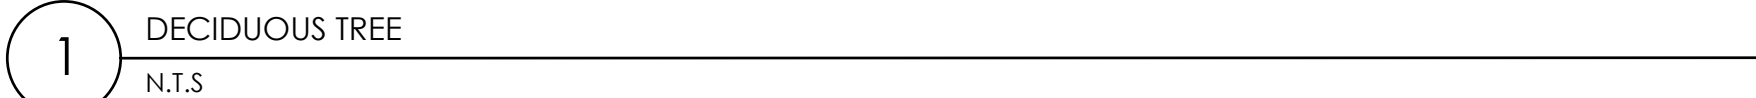


1	Issued for 1st Submission	Feb.01/19
No.	Description	Date
Revision		
City Approval Stamp		

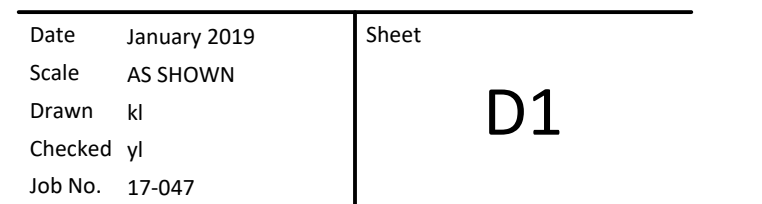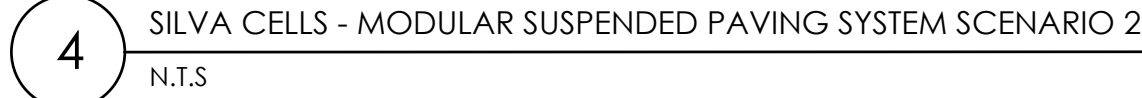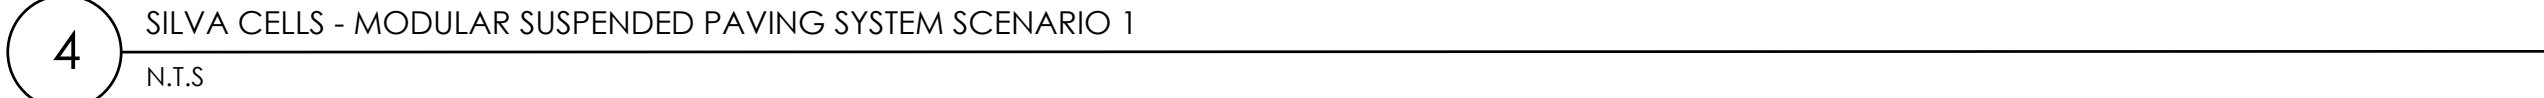






1	Issued for 1st Submission	Feb.01/19
No.	Description	Date
Revision		
City Approval Stamp		

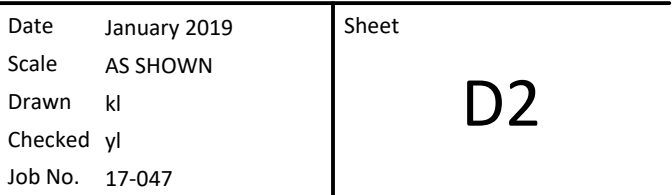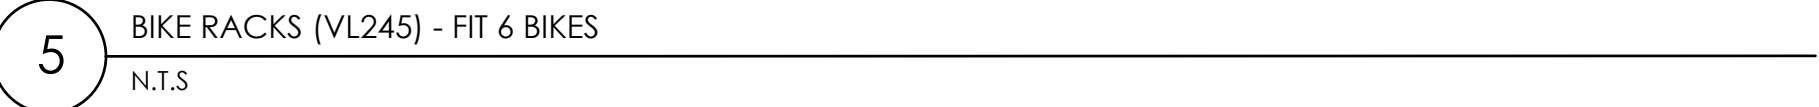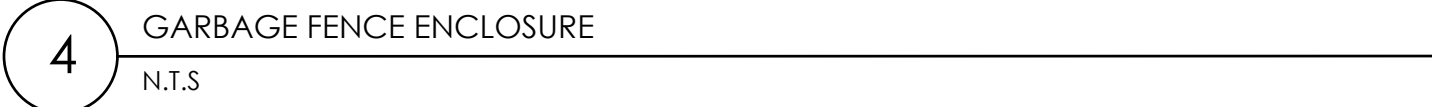

Contractor shall check all dimensions on the work and report any discrepancy to the Landscape Architect before proceeding. All drawings and specifications are the property of the Landscape Architect and must be returned at the completion of the work. This drawing is not to be used for construction until signed by the Landscape Architect.

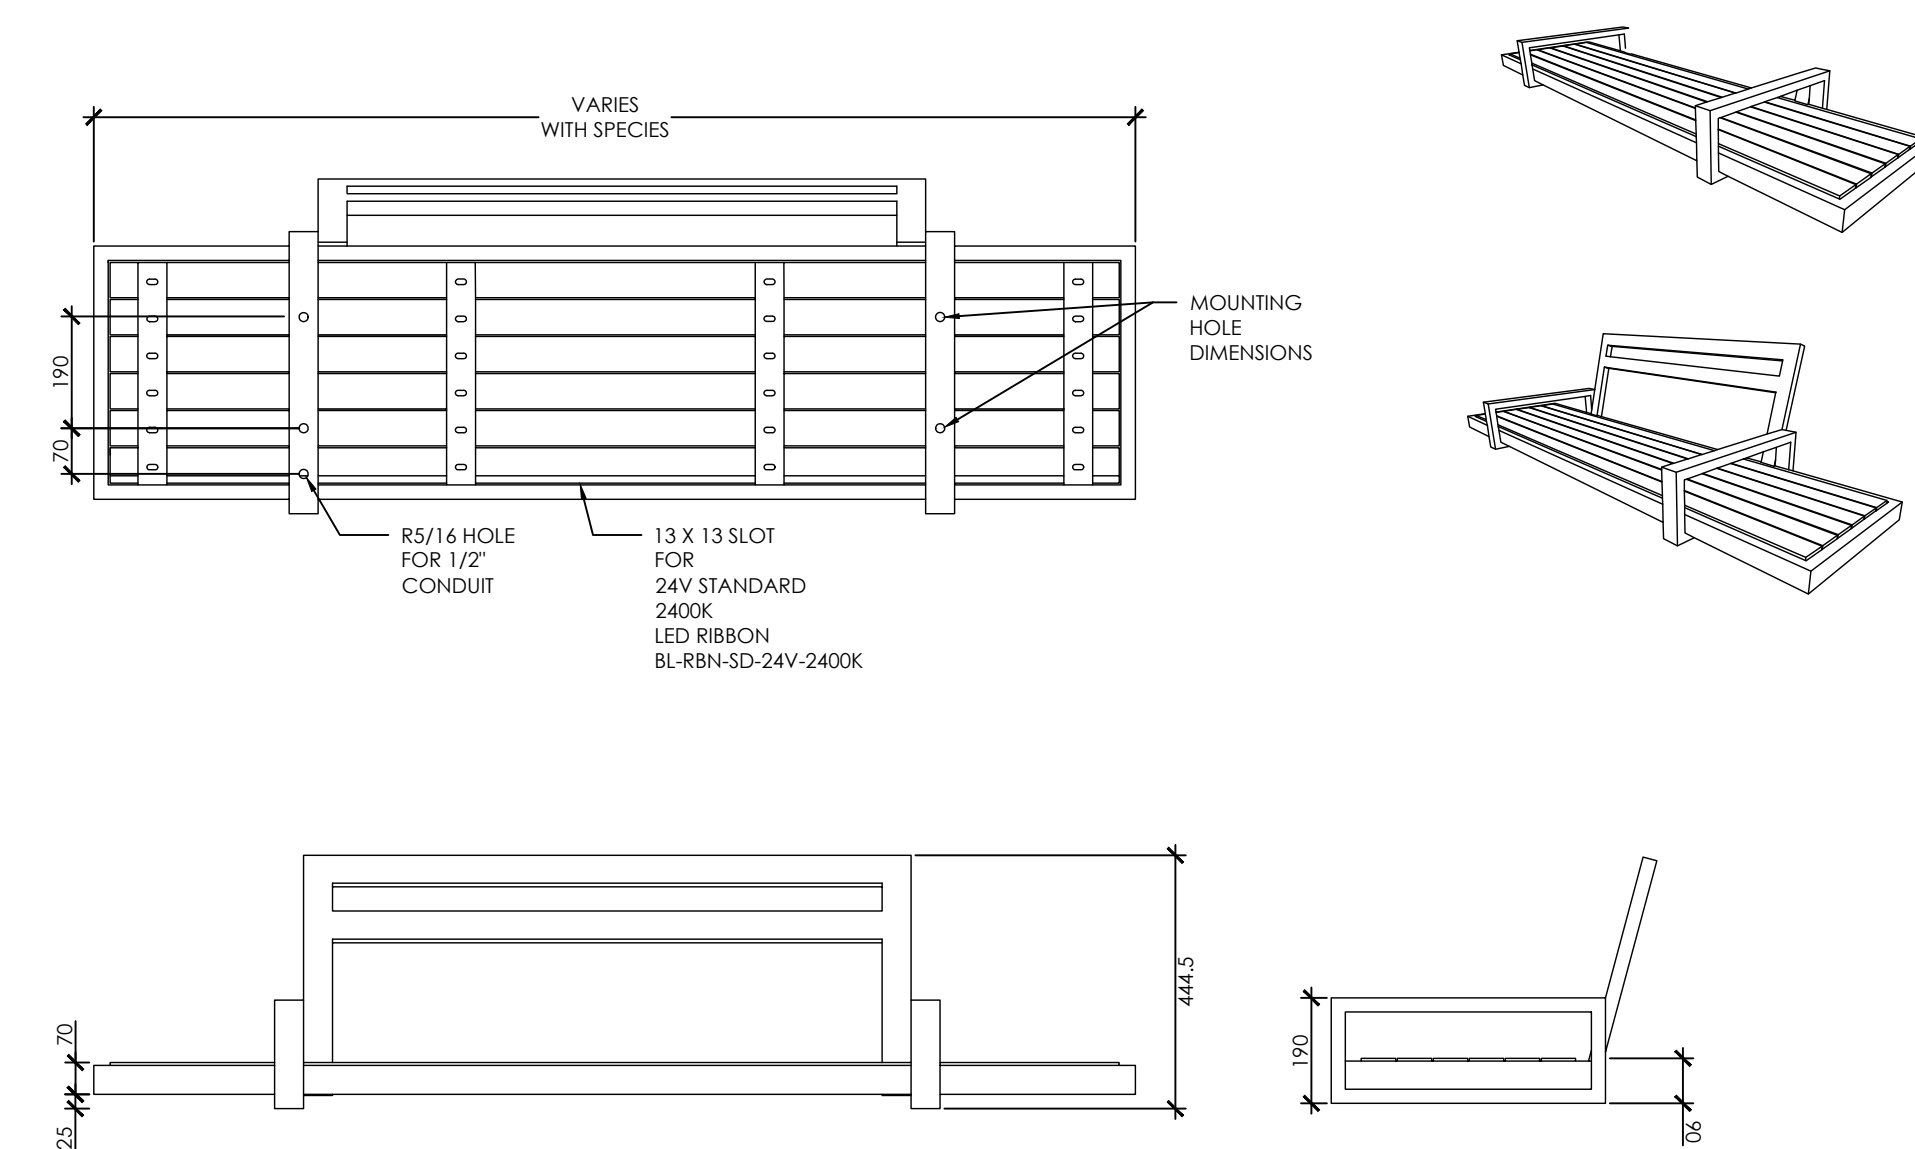

1 WALL MOUNT LED BENCH
N.T.S

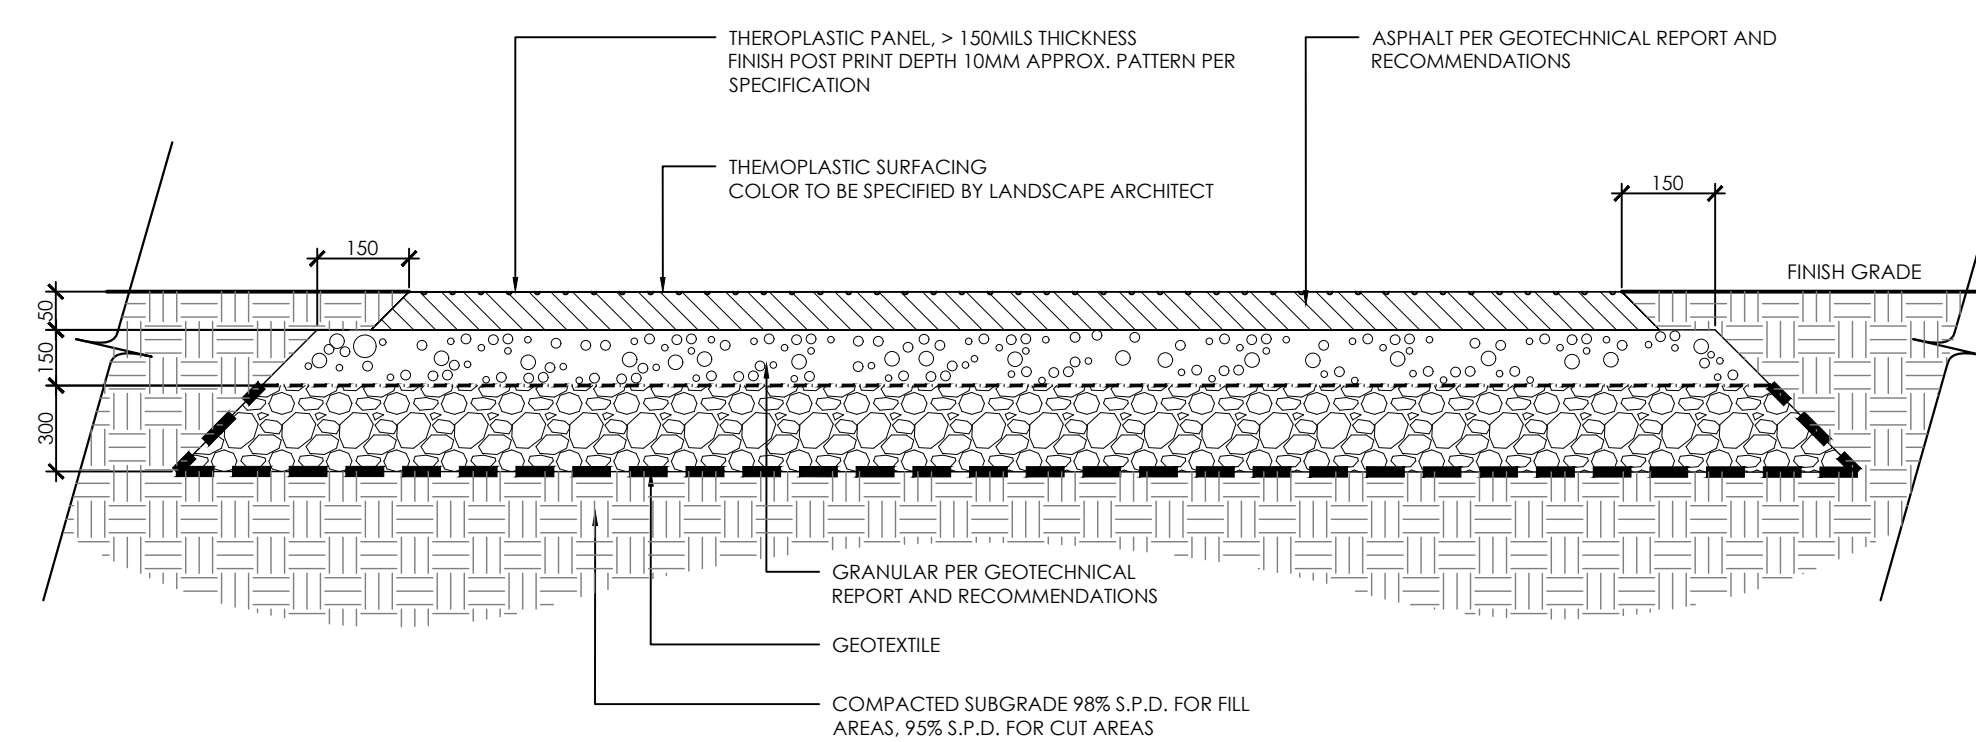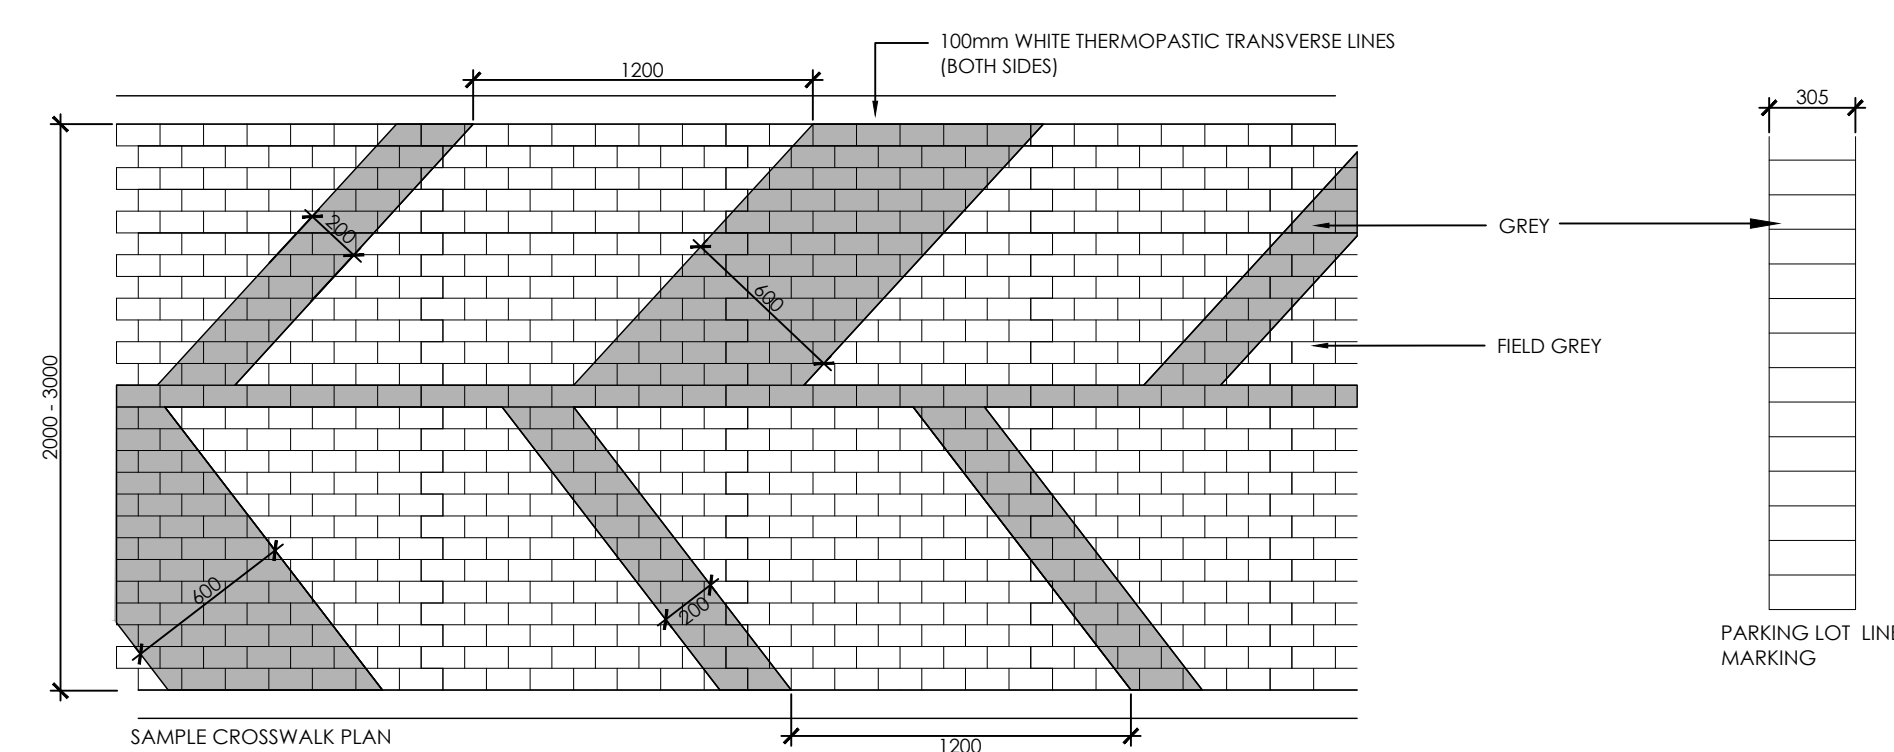


NOTES:

1. ASPHALT (BY OTHERS)
2. TRAFFIC-PATTERNS XD OR APPROVED EQUIVALENT.
3. INSTALL AS PER MANUFACTURERS SPECIFICATION.
4. CONTRACTOR TO PROVIDE COLOUR, AND PATTERN SAMPLES FOR APPROVAL BY LANDSCAPE ARCHITECT, PRIOR TO CONSTRUCTION

2 STAMPED ASPHALT FINISH (INCL. THERMOPLASTIC)
N.T.S

1	Issued for 1st Submission	Feb.01/19
No.	Description	Date
Revision		
City Approval Stamp		

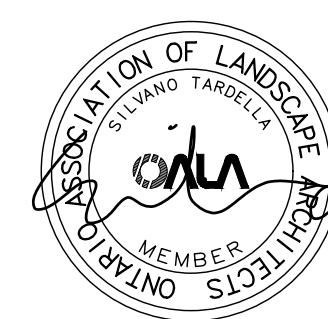

NAK 
design strategies

421 RONCESVALLES AVENUE, TORONTO, ON M6R 2N1 CANADA
T 416.340.8700 F 416.340.7100 NAKDESIGNSTRATEGIES.COM

Project

WATERIDGE VILLAGE
BLOCK 15
OTTAWA, ON

C04W12.002	21T-10013B
Title	

PAVING AND AMENITY DETAILS

Date	January 2019	Sheet
Scale	AS SHOWN	D3
Drawn	kl	
Checked	yl	
Job No.	17-047	