


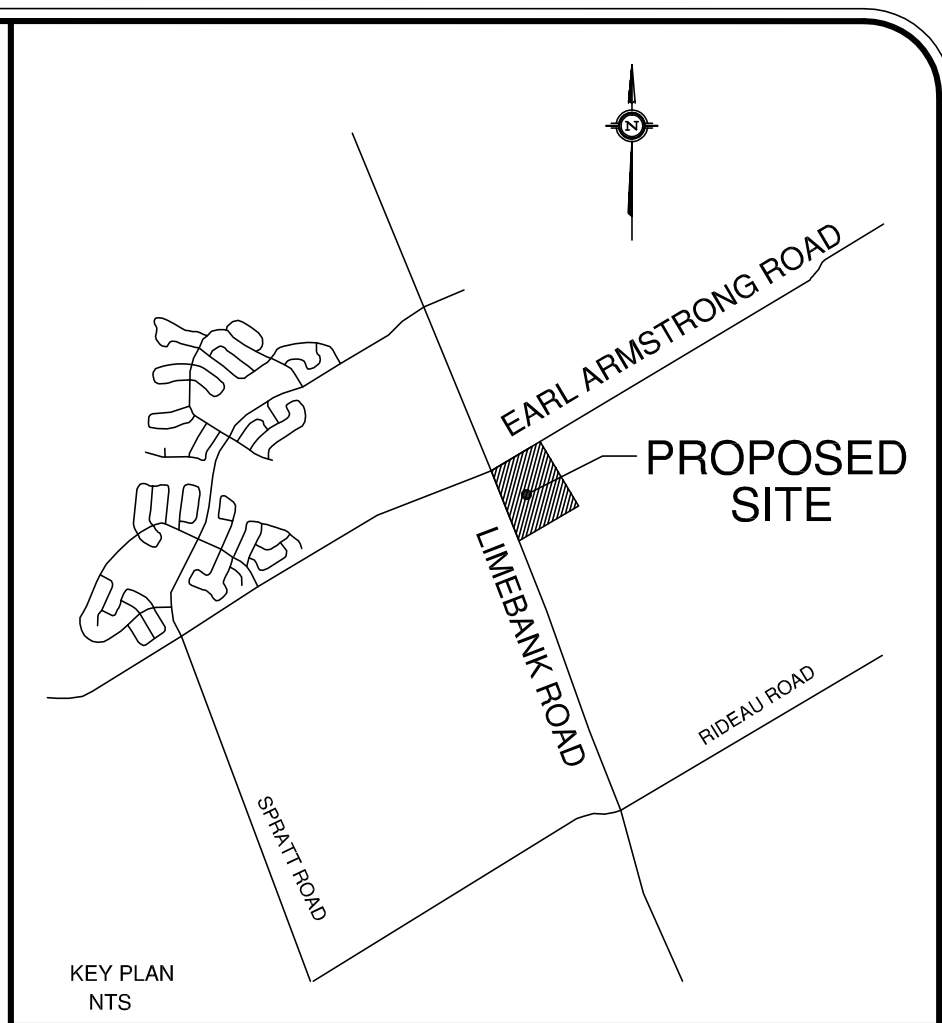

KEY PLANTS

LEGEND

 SILT CONTROL FENCE
 TEMPORARY ROCK CHECK DAM
 MUD MAT
 RIP - RAP

NOTE:

THIS DRAWING SHALL BE READ
IN CONJUNCTION WITH DRAWING
5 OF 8, NOTES & DETAILS
PROJECT 12007

LOCAL BENCHMARK

CUT CROSS IN CONCRETE TRAFFIC ISLAND AT THE NORTH-EAST
CORNER OF EARL ARMSTRONG ROAD AND LIMEBANK ROAD
AS ESTABLISHED BY ANNIS, O'SULLIVAN, VOLLEBEKK LTD, O.L.S.

ELEVATION 92.8'

[illegible]

APPROVED AS TO FORM IN RELIANCE UPON
THE PROFESSIONAL SKILL AND ABILITY OF
URBAN ECOSYSTEMS LIMITED AS TO DESIGN
AND SPECIFICATION.

Director of Engineering



URBAN ECOSYSTEMS LIMITED

7050 WESTON ROAD, SUITE 705
WOODBRIDGE, ONTARIO L4L 8G7
uel@urbanecosystems.com
t. (905)856-0629
f. (905)856-0698



TOWN SQUARE CENTRE
RIVERSIDE SOUTH
CITY OF OTTAWA

MORGUARD INVESTMENTS LTD.
55 CITY CENTER DRIVE
MISSISSAUGA, ONTARIO

FILE No D07-12-14-0067

EROSION & SEDIMENT CONTROL PLAN

Designed By	O.B.C.	Date	APR 2014	Checked By	R.S.
Drawn By	J.H.			Approved By	
Scale;	1: 750	Project No.	12007	Drawing No.	4 of 8