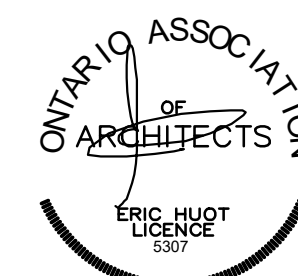


General Notes

Do not scale directly off drawings
all dimensions and site conditions are
to be verified on site prior to
beginning any work.
Never proceed in uncertainty.



9.00

[illegible]

Dec-04-2018	ISSUED FOR SPA RESUBMISSION	GHA
Se-25-2018	REVISED FOR SPA	GHA
Al-20-2018	ISSUED FOR SPA	GHA
date:	revision	par:

Révision

FOTENN Planning
+ Design

Landscape

Mécanical - Électrique

Project

Phase 1

Drawing Title:

East Elevation
Archibald Street

Scale: 1:150	Drawn by: a.b.	
date: 03.06.2018	approuve par: E.H.	

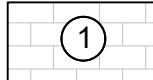
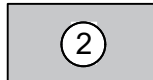
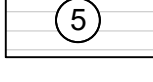
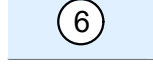
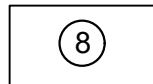
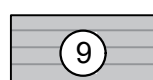
Drawing File:
Job Number: 16-080

A-3.1



ELEVATIONS / LEGEND

MATERIALS

- | | |
|---|---|
|  | ARCHITECTURAL BLOCK (LIGHT GREY, GRANITEX FINISH, TECHO BLOC OR EQUIVALENT) |
|  | ALUMINUM PANEL (PANFAB OR EQUIVALENT)
NATURAL ALUMINUM (LIGHT GREY) |
|  | ALUMINUM PANEL (PANFAB OR EQUIVALENT)
NATURAL ALUMINUM (JUPITER) |
|  | PRECAST CONCRETE PANEL, LIGHT GREY GRANITEX FINISH |
|  | METAL SIDING, COLOR: METAL MULLED CIDER |
|  | GLASS RAILINGS, RAMP-ART (OR EQUIVALENT)
FROSTED GLASS |
|  | NATURAL CONCRETE COLUMN |
|  | WINDOW GLASS AND CURTAIN-WALL |
|  | METAL FLASHING , GREY |
|  | TINTED WINDOW GLASS |

APPROVED

By herweyerdo at 3:31 pm, Jan 16, 2019

Fischer

DON HERWEYER, MCIP, RPP
MANAGER, DEVELOPMENT REVIEW - SOUTH
PLANNING, INFRASTRUCTURE & ECONOMIC
DEVELOPMENT DEPARTMENT, CITY OF OTTAWA