


FLORENCE STREET

BANK STREET

406 - 408

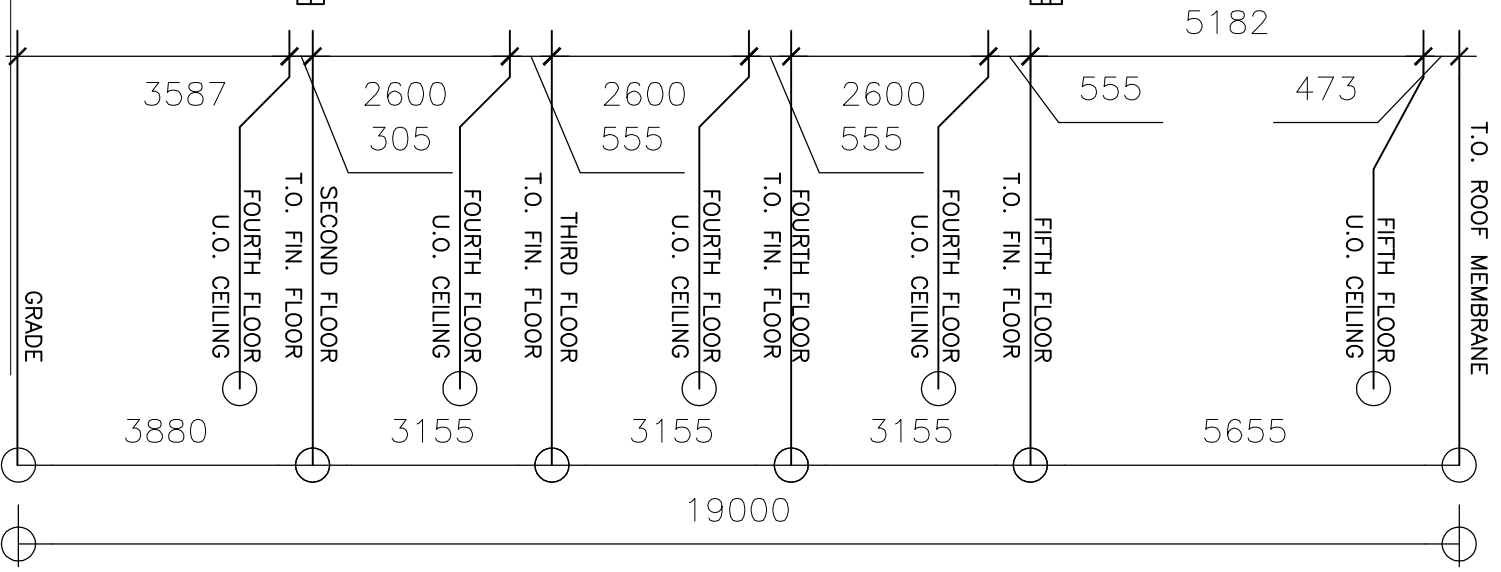

ELEVATION

SCALE 1:100