



3713 BORRISOKANE ROAD

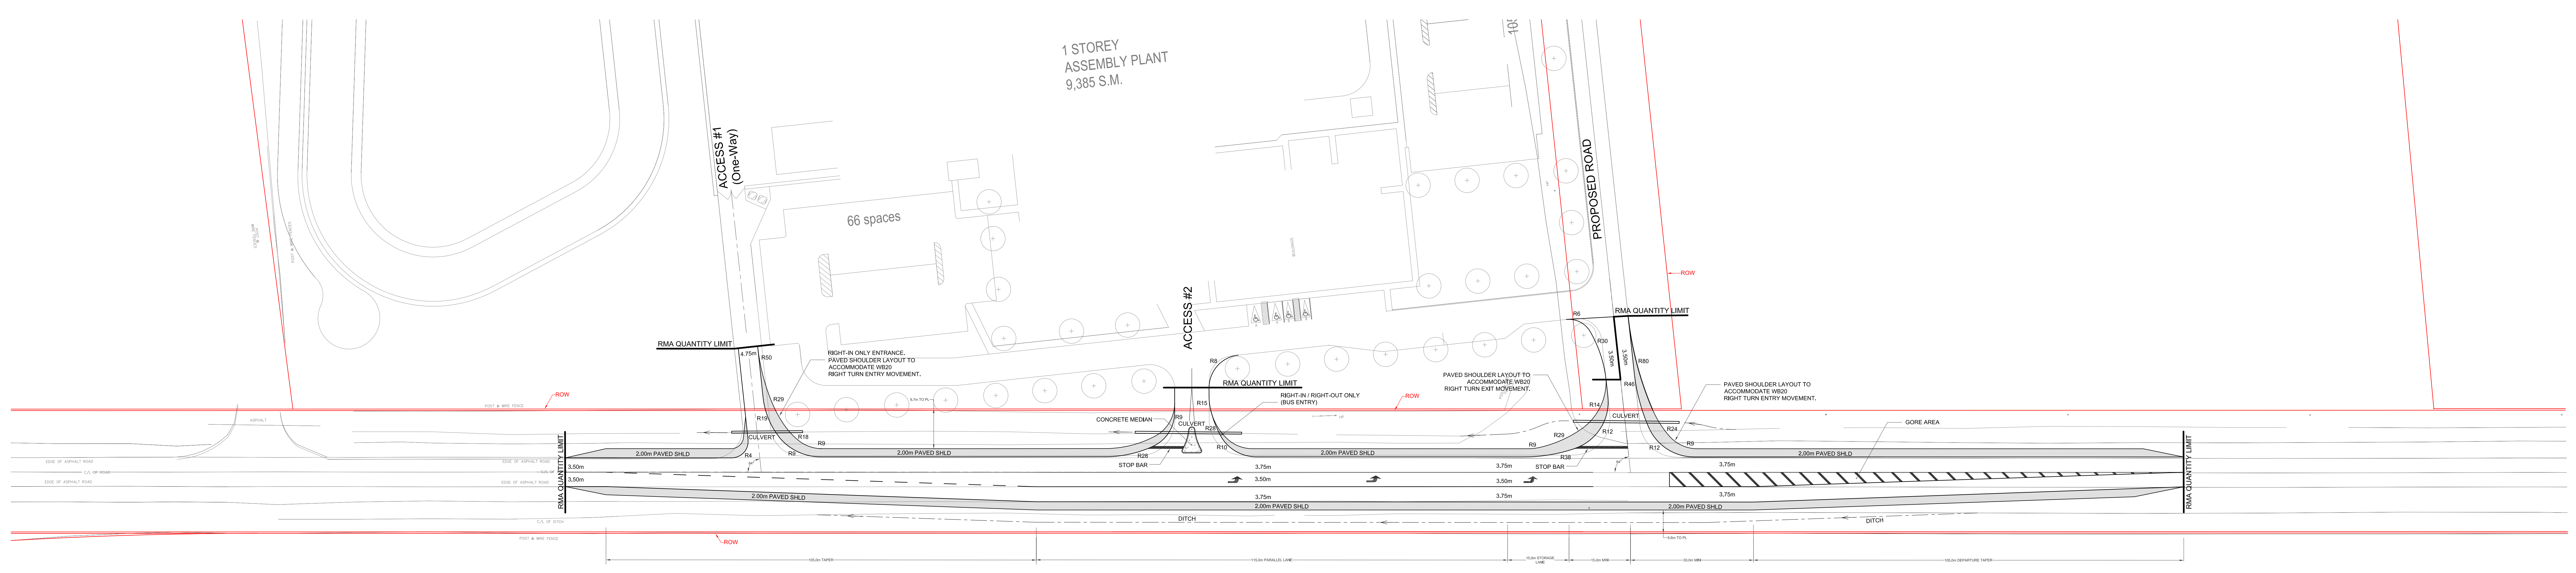

← 0.8km CAMBRIAN ROAD

1.4km BARNSDALE ROAD →

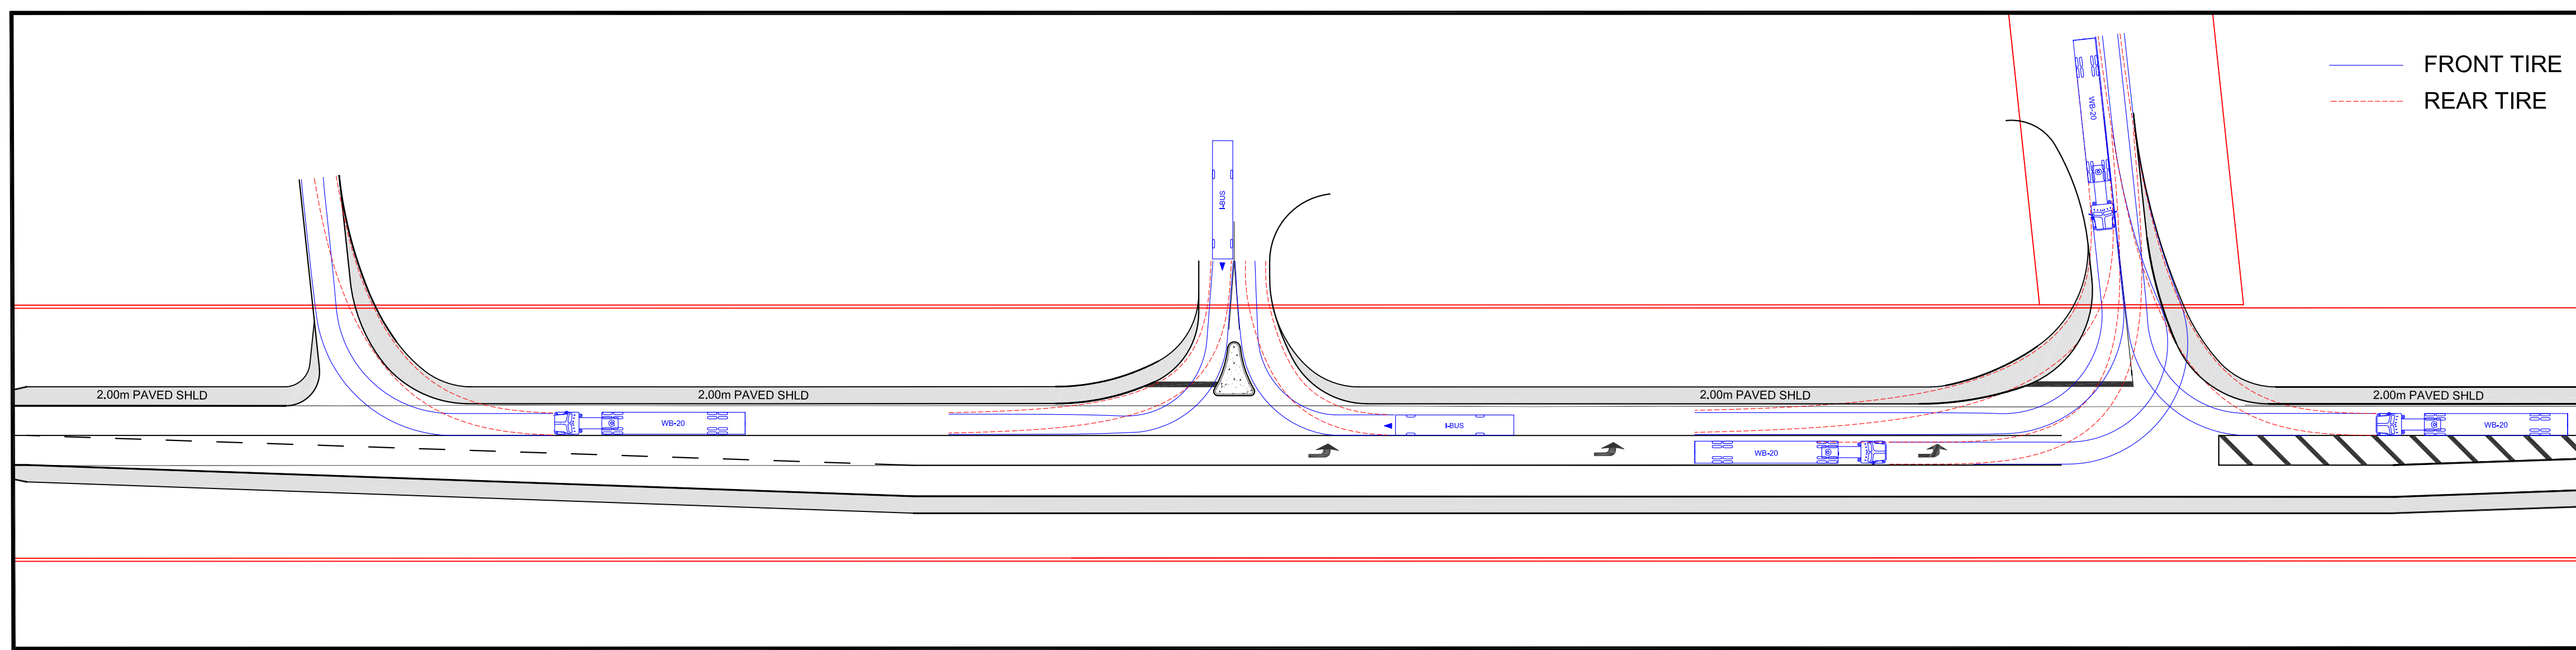

TURNING MOVEMENTS  
NTS

No.	Description	By	Date (dd/mm/yyyy)
0	ISSUED FOR COMMENTS - INTERNAL CIRCULATION	RG	19/02/2020
1	ISSUED FOR CIRCULATION	RG	06/03/2020
2	REDESIGN - ISSUED FOR COMMENTS - INTERNAL CIRCULATION	RG	22/04/2020
3	REDESIGN - ISSUED FOR COMMENTS	RG	30/04/2020
3	ISSUED FOR CIRCULATION	RG	08/05/2020

CAIVAN COMMUNITIES

3713 BORRISOKANE ROAD

FUNCTIONAL DESIGN