



STANDARD DECIDUOUS TREE PLANTING

D1

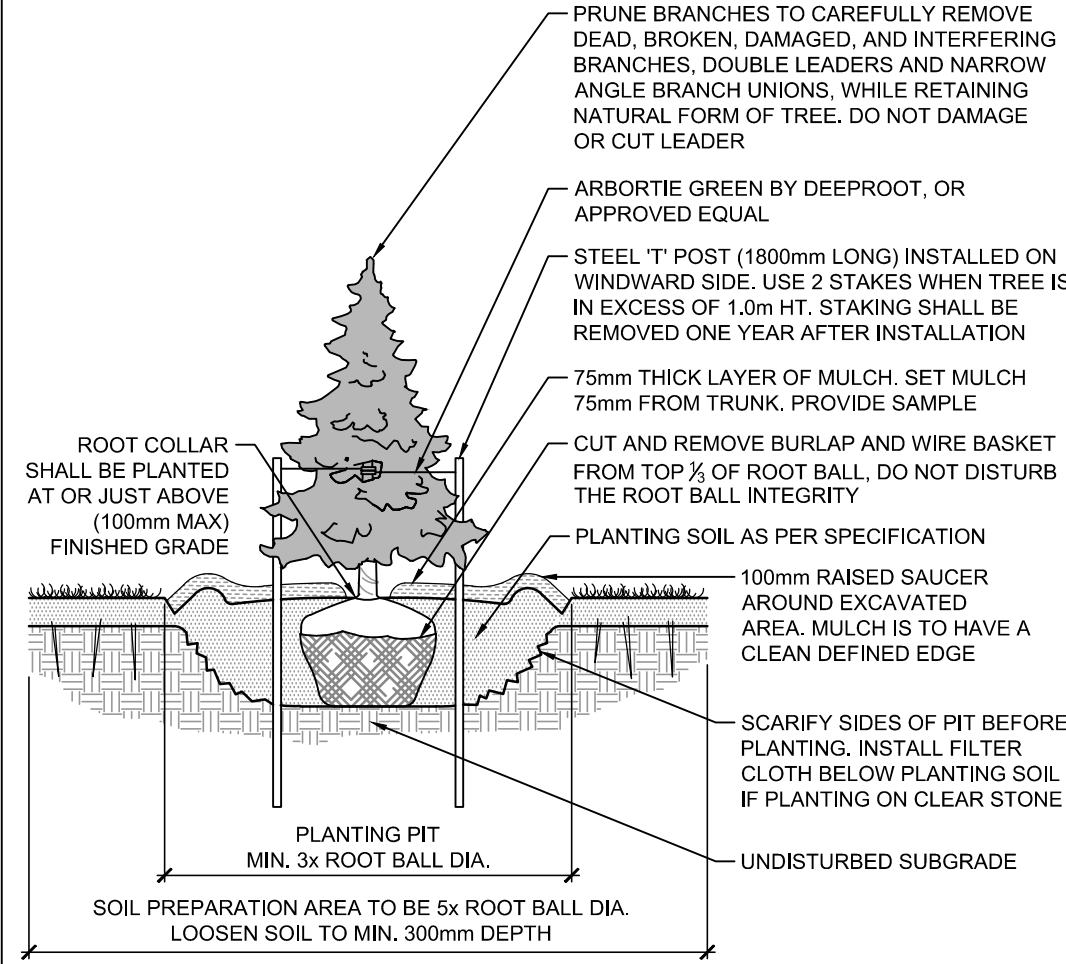


STANDARD CONIFEROUS TREE PLANTING

D2

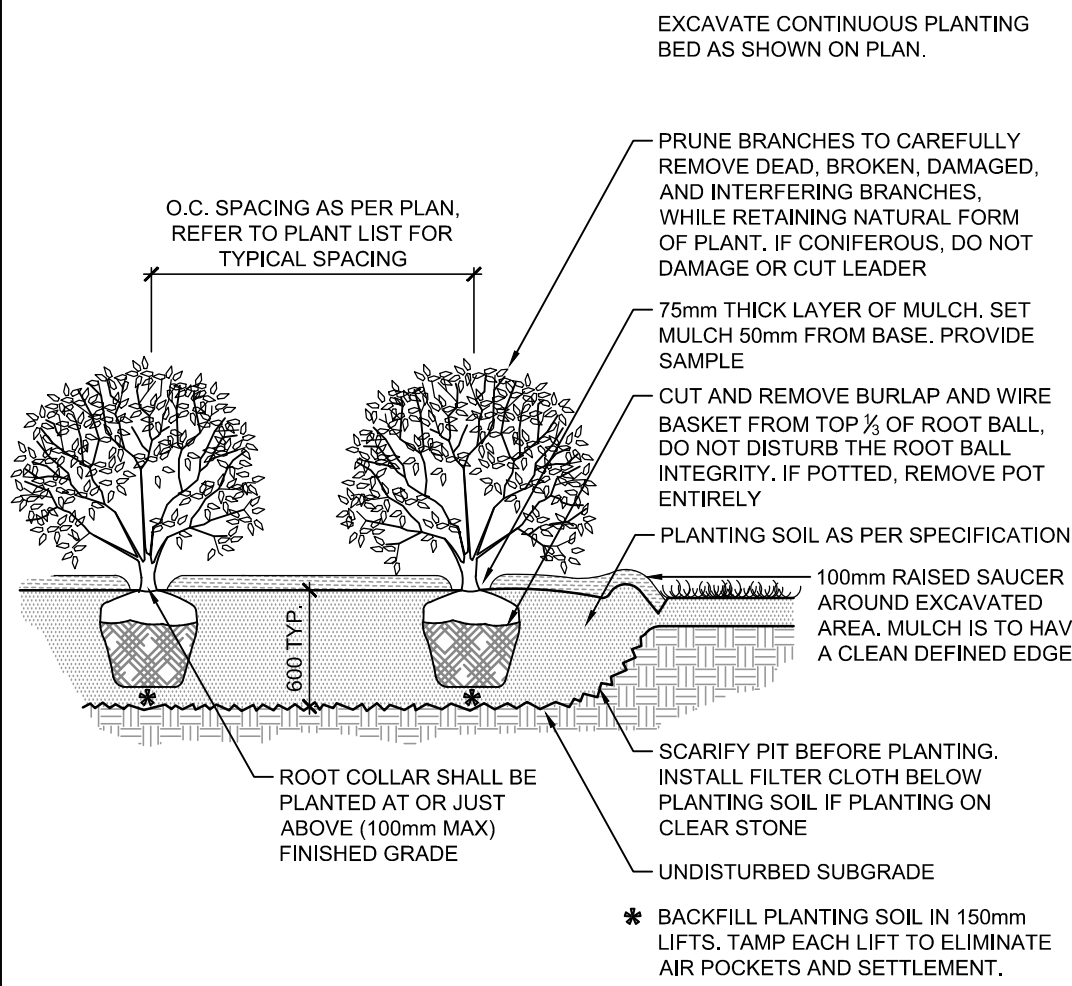

SHRUB AND PERENNIAL PLANTING

D3

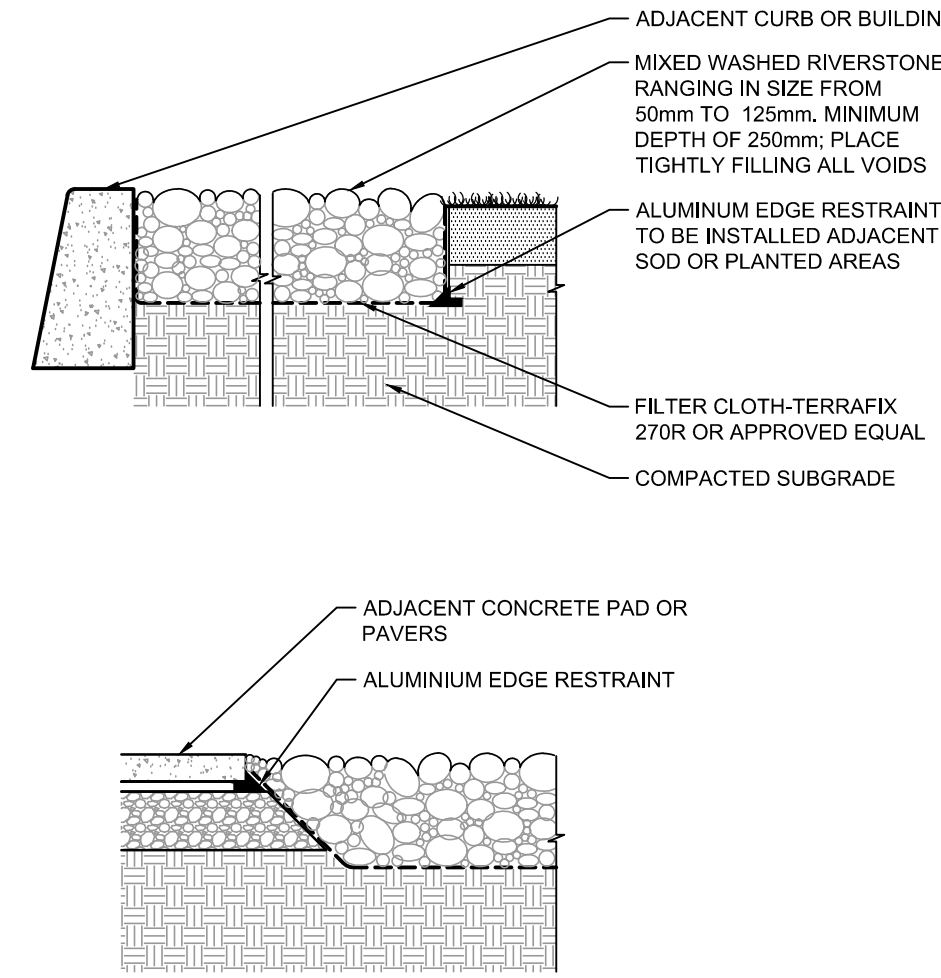

RIVER STONE MAINTENANCE STRIP

D4

NOTE:
THE POSITION OF ALL POLE LINES, CONDUITS, WATERMAINS, SEWERS AND OTHER UNDERGROUND AND OVERGROUND UTILITIES AND STRUCTURES IS NOT NECESSARILY SHOWN ON THE CONTRACT DRAWINGS, AND WHERE SHOWN, THE ACCURACY OF THE POSITION OF SUCH UTILITIES AND STRUCTURES IS NOT GUARANTEED. BEFORE STARTING WORK, DETERMINE THE EXACT LOCATION OF ALL SUCH UTILITIES AND STRUCTURES AND ASSUME ALL LIABILITY FOR DAMAGE TO THEM.



OWNER INFORMATION
2068358 ONTARIO INC. o/a DARWIN GROUP OTTAWA
183 MICHAEL COWPLAND DRIVE
KANATA, ONTARIO, K2M 0M3

ANTHONY NICOLINI
PHONE: (613) 224-6200
FAX: (613) 599-3118
E-MAIL: anthony@darwingroupottawa.ca

1.	ISSUED FOR SITE PLAN APPROVAL	AUG 14/15	RGJ		
No.	REVISION	DATE	BY		

SCALE

NTS

DESIGN	RGJ
CHECKED	RGJ
DRAWN	MJT
CHECKED	RGJ
APPROVED	RGJ

FOR REVIEW ONLY



NOVATECH
Engineers, Planners & Landscape Architects
Suite 200, 240 Michael Cowpland Drive
Ottawa, Ontario, Canada K2M 1P6
Telephone (613) 254-9643
Facsimile (613) 254-5867
Website www.novatech-eng.com

LOCATION
CITY of OTTAWA
817 MONTREAL ROAD

DRAWING NAME
LANDSCAPE DETAILS

PROJECT No.	113211
REV	
REV # 1	
DRAWING No.	113211-L2