

MLPT210-S-W-WCA

210 SERIES




MATERIALS: Table frame is made from 3" x 2-3/8" structural I-beam with mitered corners. Horizontal support beams are used for superior stability and structural integrity. Surface material is top hardwood.

FINISH: All steel components are protected with E-Coat rust proofing. The Maglin Powdercoat System provides a durable finish on all metal surfaces.

INSTALLATION: The table is delivered pre-assembled. Holes (Ø.5") are provided for securing to base.

TO SPECIFY: Select MLPT210-S-W-WCA
 - Chrome
 - Powdercoat Color

OPTIONS:
 - Seating board (SB)
 - Wheelchair accessibility (WCA)
 - IPE Wood (W)
 - Surface Mount (S)

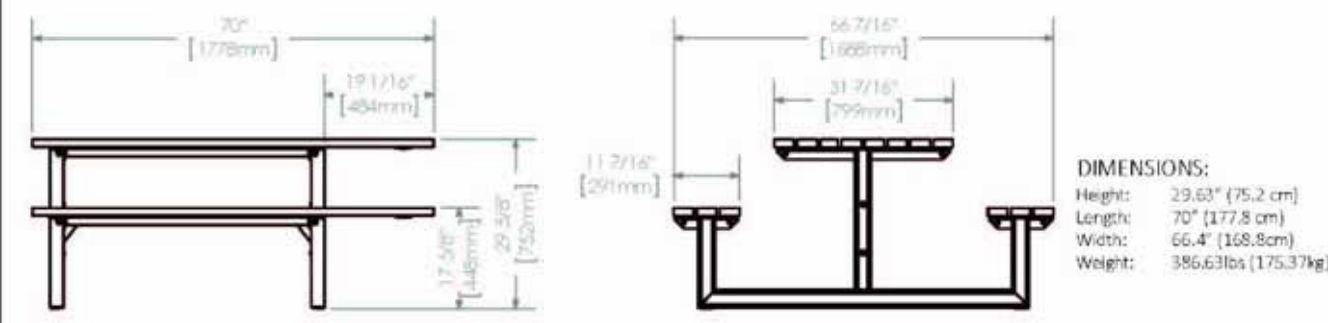

MAGLIN
 T: 800-974-8308
 F: 817-750-0500
 WWW.MAGLIN.COM
 SALES@MAGLIN.COM

All drawings, specifications, design and details on this paper remain the property of Maglin Site Furniture Inc. and may not be used without Maglin authorization.
 * Details and specifications may vary due to continuing improvements of our products.

1 | PICNIC TABLE & CHAIR
 L3-4

NTS

GENERAL NOTES

- CONTRACTOR SHALL CHECK AND VERIFY ALL DIMENSIONS ON SITE AND REPORT ANY DISCREPANCIES, ERRORS AND/OR OMISSIONS TO THE LANDSCAPE ARCHITECT PRIOR TO COMMENCING WORK.
- ALL UNDERGROUND UTILITIES TO BE LOCATED BY THE CONTRACTOR PRIOR TO THE COMMENCEMENT OF ANY WORK. THE LANDSCAPE ARCHITECT BARES NO RESPONSIBILITY FOR ANY UNKNOWN SUBSURFACE CONDITIONS.
- CONTRACTOR TO COMPLETE LAYOUT TO APPROVAL OF LANDSCAPE ARCHITECT PRIOR TO ANY EXCAVATION.
- ALL DISTURBED AREAS TO BE RESTORED TO ORIGINAL CONDITION OR BETTER UNLESS OTHERWISE SPECIFIED.
- ALL WORK SHALL BE IN ACCORDANCE WITH THE ONTARIO BUILDING CODE AND ALL SUPPLEMENTS AND APPLICABLE MUNICIPAL REGULATIONS.
- ALL WORK SHALL BE IN ACCORDANCE WITH THE GEOTECHNICAL INVESTIGATION PREPARED BY PATERSON GROUP JANUARY 23, 2017.
- THIS DRAWING IS TO BE READ IN CONJUNCTION WITH ALL OTHER PROJECT DRAWINGS AND SPECIFICATIONS.
- ALL GENERAL SITE INFORMATION AND CONDITIONS HAVE BEEN COMPILED FROM EXISTING PLANS, SURVEYS, AERIAL PHOTOS, AND LANDSCAPE ARCHITECT'S FIELD NOTES. SURVEY AND TOPOGRAPHICAL INFORMATION HAS BEEN PROVIDED IN DIGITAL FORMAT FROM ANNIS O'SULLIVAN VOLLEBERG LTD. DECEMBER 19, 2013.
- THIS DRAWING IS AN INSTRUMENT OF SERVICE AND REQUIRES THE PERMISSION OF THE LANDSCAPE ARCHITECT FOR USE. COPYRIGHT IS RESERVED BY THE LANDSCAPE ARCHITECT THAT HAS STAMPED AND SIGNED THE DRAWINGS.
- DRAWING MAY NOT BE USED FOR CONSTRUCTION UNTIL SIGNED BY THE LANDSCAPE ARCHITECT, AS ISSUED FOR CONSTRUCTION.
- ALL DIMENSIONS IN MILLIMETERS UNLESS OTHERWISE NOTED.
- DO NOT SCALE DRAWING.

APPROVED
 By herweyerdo at 3:41 pm, Jan 16, 2019

DON HERWEYER, MCIP, RPP
 MANAGER, DEVELOPMENT REVIEW - SOUTH
 PLANNING, INFRASTRUCTURE & ECONOMIC
 DEVELOPMENT DEPARTMENT, CITY OF OTTAWA

REVISIONS

NO.	D/M/Y	MILESTONE / FAIT SAILLANT	FORMAT
7	23/12/2018	ISSUED FOR SPA RESUBMISSION	PDF
6	13/12/2018	ISSUED FOR SPA RESUBMISSION	PDF
5	01/10/2018	ISSUED FOR SPA RESUBMISSION	PDF
4	20/04/2018	ISSUED FOR SPA RESUBMISSION	PDF
3	06/04/2018	ISSUED FOR SPA	PDF
2	09/08/2017	ISSUED FOR REVIEW	PDF
1	26/01/2017	ISSUED FOR REVIEW	PDF

PROJECT / LOCATION :

1354-1376 CARLING AVENUE
 OTTAWA, ONTARIO

CLIENT



FOTENN
 Planning + Design

223 McLeod Street, Ottawa ON K2P 0Z8 613.730.5709 www.fotenn.com



SHEET TITLE

LANDSCAPE DETAILS

REVIEWED	KA	DRAWING NO.
DRAWN	KZ	
DATE	06 APRIL 2018	SHEET NO.
SCALE	AS NOTED	L3-4