



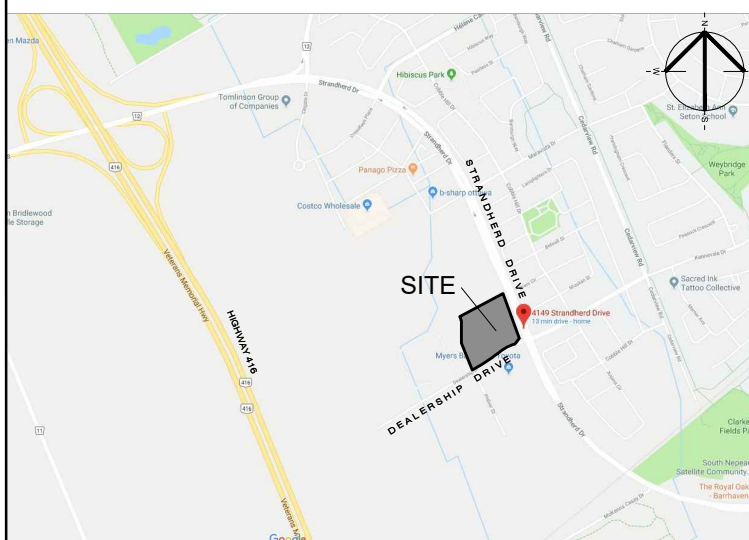

KEY PLAN

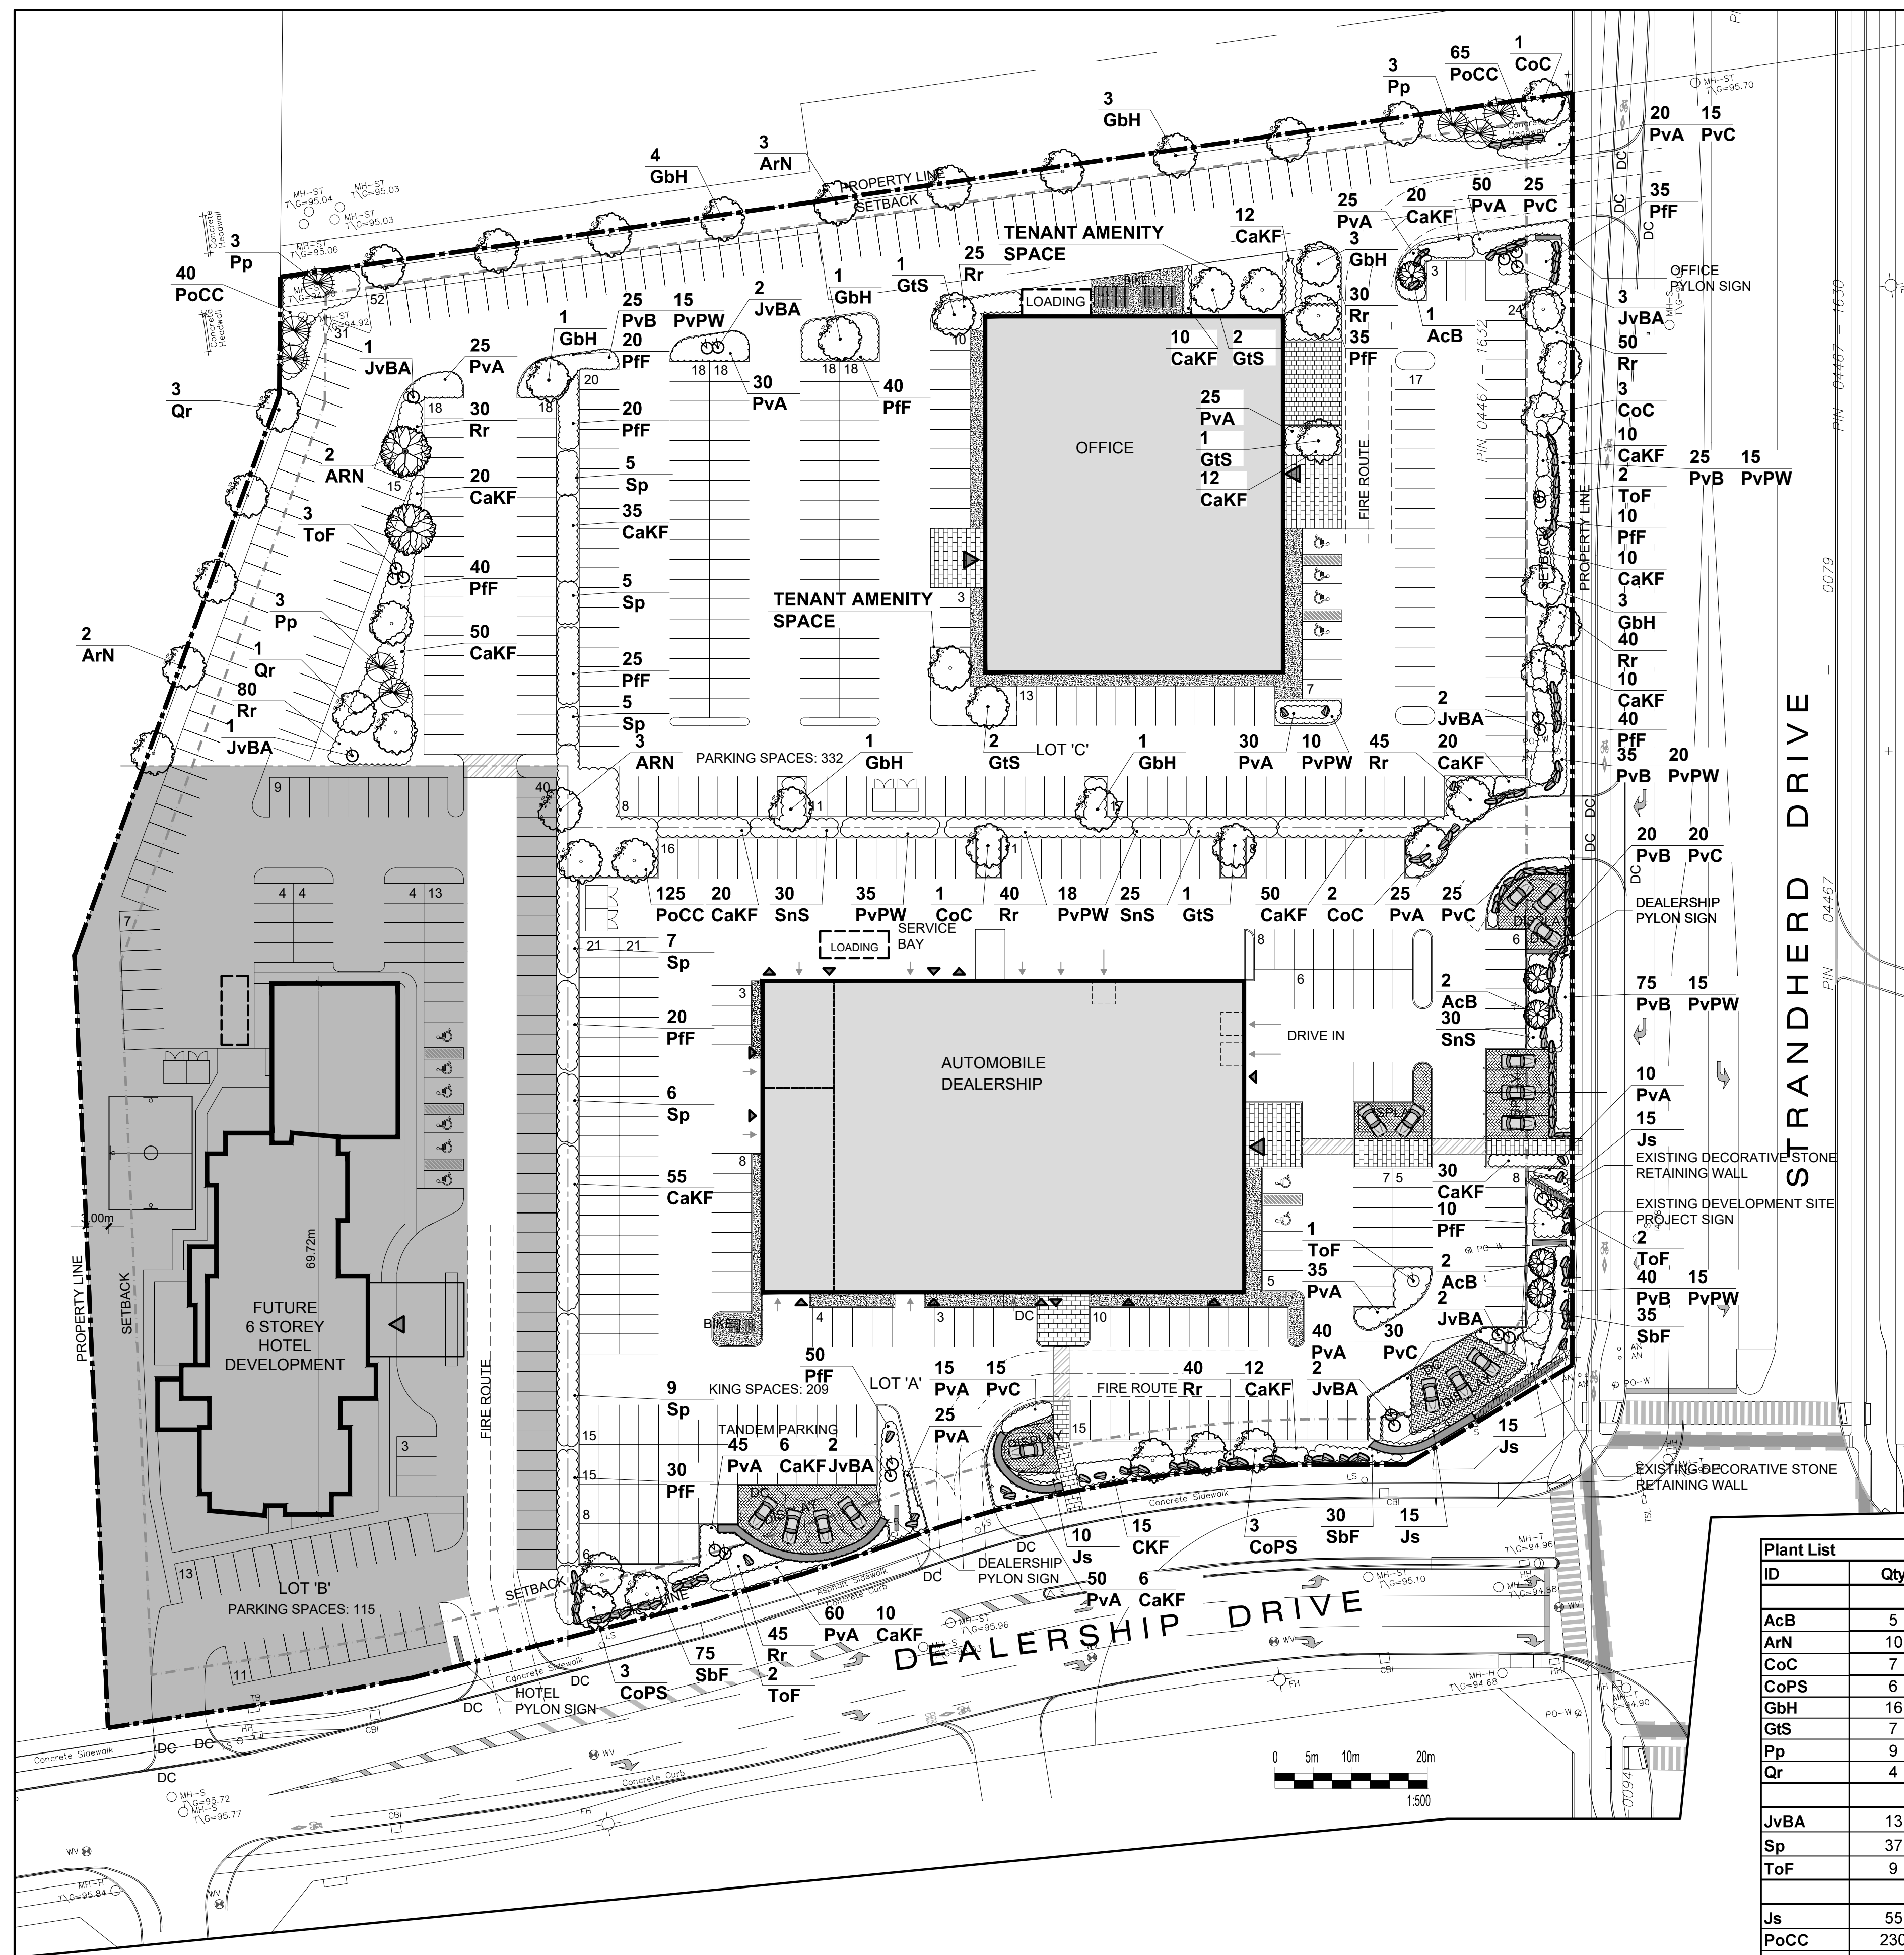

Plant List					
ID	Qty	Botanical Name	Common Name	Scheduled Size	Remarks
Trees					
AcB	5	Amelanchier canadensis 'Ballerina'	Ballerina Serviceberry	50mm cal.	Wire Basket, Staked
ArN	10	Acer rubrum 'Northwood'	Northwood Red Maple	60mm cal.	WB, Staked
CoC	7	Celtis occidentalis 'Chicagoland'	Chicagoland Hackberry	70mm cal.	WB, Staked
CoPS	6	Celtis occidentalis 'Prairie Sentinel'	Prairie Sentinel Hackberry	70mm cal.	WB, Staked
GbH	16	Ginkgo biloba 'Halka'	Halka Ginkgo	70mm cal.	WB, Staked
GtS	7	Gleditsia triacanthos Shademaster	Shademaster Honeylocust	60mm dia.	WB Staked
Pp	9	Picea pungens	Colorado Spruce	175cm ht.	B&B / Potted
Qr	4	Quercus rubra	Red Oak	70mm cal.	WB, Staked
Large Shrubs					
JvBA	13	Juniperus scopulorum 'Blue Arrow'	Blue Arrow Juniper	150cm ht.	B&B / Potted
Sp	37	Syringa prestoniae	Preston Lilac	150cm ht.	Potted
ToF	9	Thuja occidentalis fastigiata	Pyramidal White Cedar	150cm ht.	B&B / Potted
Shrubs					
Js	55	Juniperus sabina	Savin Juniper	50cm spd.	Potted
PoCC	230	Physocarpus opulifolius Caramel Candy	Caramel Candy Ninebark	50cm ht.	WB Staked
PfF	366	Potentilla fruticosa 'Farreri'	Gold Drop Potentilla	50cm ht.	Potted
Rr	425	Rosa rugosa	Rugosa Rose	50cm ht.	Potted
SbF	140	Spiraea bumalda 'Froebelii'	Froebel's Spirea	50cm ht.	Potted
SnS	55	Spiraea nipponica 'Snowmound'	Snowmound Spirea	50cm ht.	Potted, 0.9m o.c.
Perennials					
CaKF	413	Calamagrostis acutifolia 'Karl Foerster'	Karl Foerster Feather Reed Grass	1 gallon Pot	80cm o.c.
PvA	530	Low Flowering perennials		150mm Pot	60cm o.c.
PvB	225	Flowering perennials		150mm Pot	60cm o.c.
PvC	115	Low ornamental grasses		150mm Pot	60cm o.c.
PvPW	143	Panicum virgatum 'Prairie Winds'	Cheyenne Sky Switch Grass	1 gallon Pot	75cm o.c.

CONTRACTOR TO REPORT ANY DISCREPANCIES FOUND BETWEEN PLAN & PLANT LIST PRIOR TO PLANTING

Ruhland & Associates Ltd
200-1750 Courtwood Crescent, Ottawa, Ontario K2C 2B5
P (613) 224-4744 x 222 F (613) 224-1131 info@rala.ca www.rala.ca

project
COMMERCIAL PROPERTY DEVELOPMENT
4149 STRANDHERD DR,
NEPEAN, ONTARIO

drawing title
LANDSCAPE PLAN

scale 1:500	drawn by M. Malkov	designed by R. Ruhland
date September 2019	checked by R. Ruhland	plot date Nov. 06/19

project number 19 - 1595	drawing number L - 01
------------------------------------	---------------------------------

Contractor to check and verify all dimensions on the job

