


BREEZEHILL AVE. NORTH

SOMERSET STREET

PARKING LEVEL-P1
1:100

52 PARKING SPACES PER LEVEL

LANEWAY

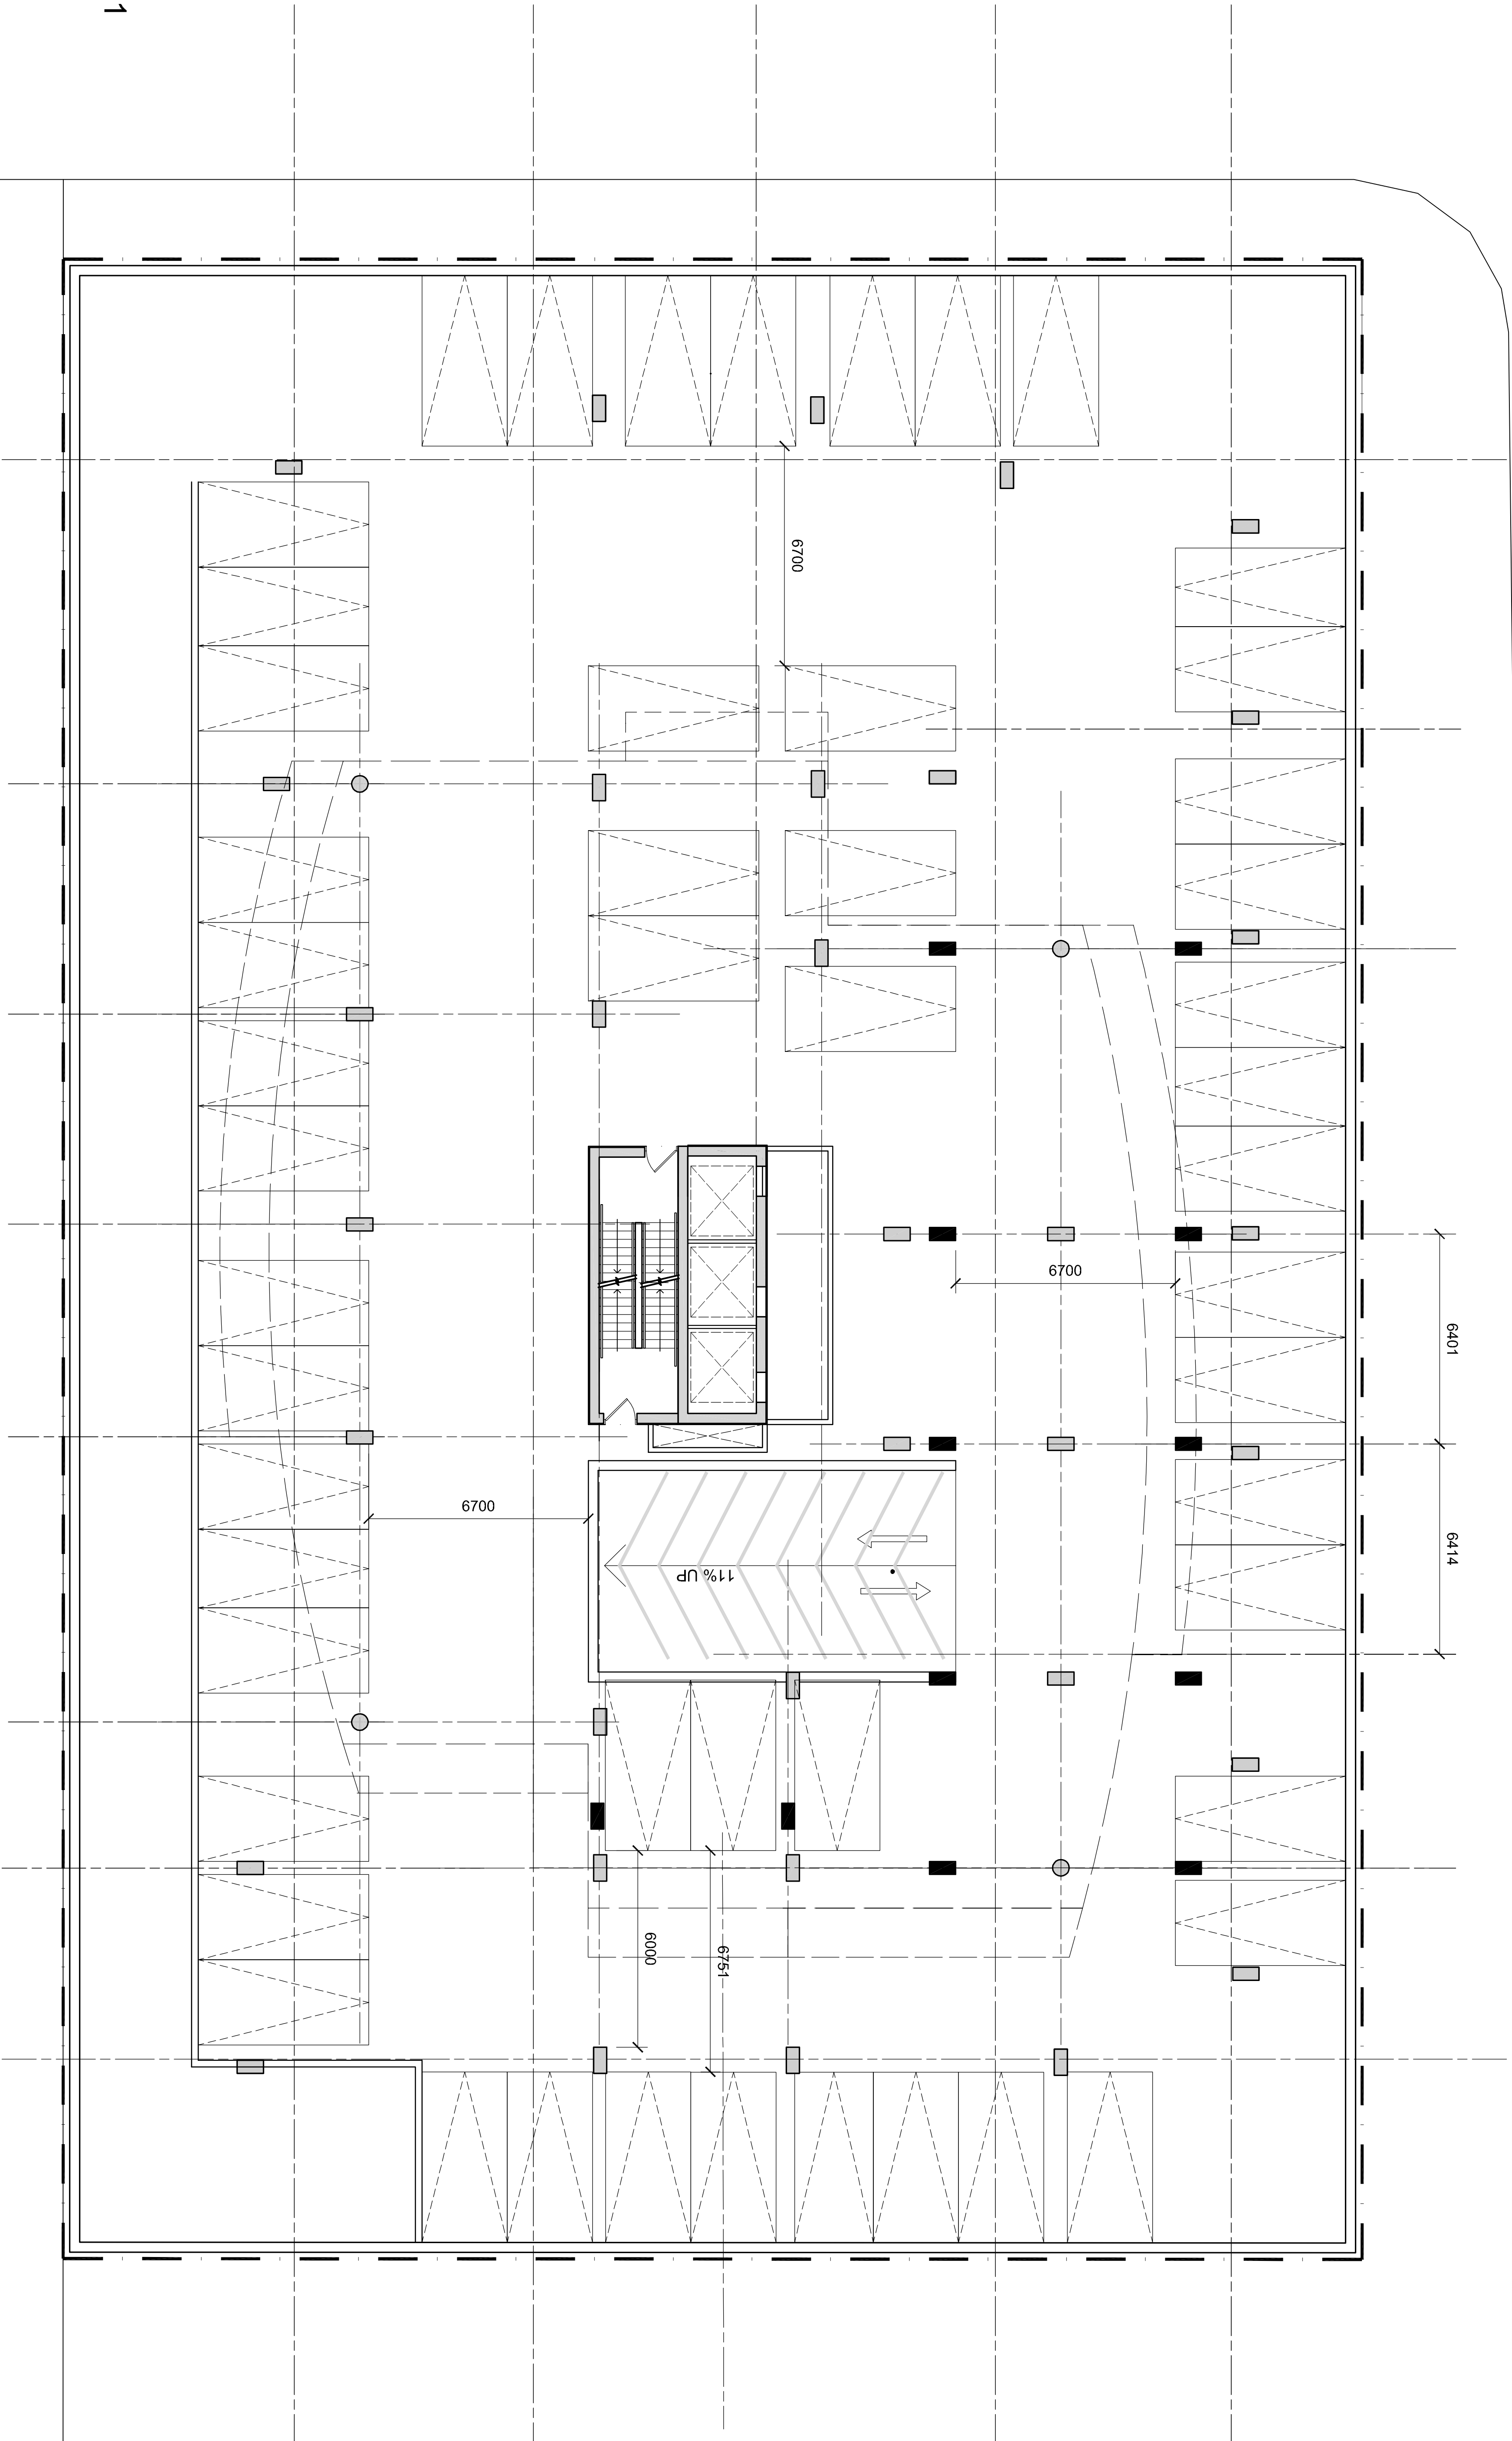

RODERICKLAHEY
ARCHITECT INC

PLOT DATE: Wednesday, March 14, 2012



SOMERSET & BREEZEHILL
OTTAWA ONTARIO

