


DRAWING LEGEND

- CB CATCH BASIN
- MH MANHOLE
- CB/MH CATCH BASIN/MANHOLE
- WM WATER MAIN
- SS SANITARY SEWER
- ST STORM STOP
- CV CURB STOP
- SV VALVE & VALVE BOX
- FH FIRE HYDRANT
- WM WATER METER
- RM REMOTE WATER METER READOUT
- UPO UTILITY POLE
- EG EXISTING GRADE ELEVATION
- PG PROPOSED GRADE ELEVATION
- SLOPE OF GRADE
- SW/SILT SWALE/DITCH (CENTERLINE)
- SILT SILT FENCE BARRIER
- PL PROPERTY LINE
- FFL=90.15 FIRST FLOOR ELEVATION
- USF=88.50 UNDERSIDE OF FOOTING ELEVATION

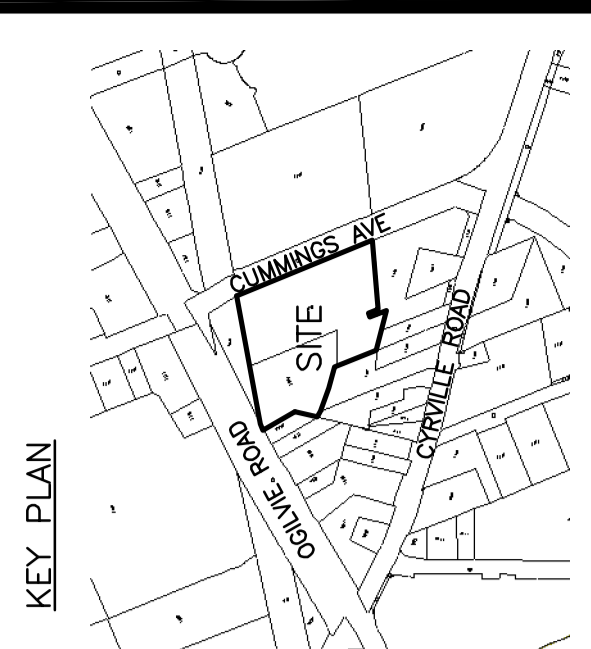

No.	Date	Revision
1	APR 12-12	ISSUED FOR APPROVAL

D. B. GRAY ENGINEERING INC.
 Stormwater Management, Grading & Drainage, Sewer & Sanitary Sewers, Irrigation
 1052 Karsh Drive
 Ottawa, Ontario, K1G 4N1
 Tel: (613) 249-9044
 Fax: (613) 249-9815
 email: dgray@dbgray.com

Project:
CUMMINGS AVE. & OGILVIE RD.
TOWNHOUSES
 OTTAWA, ONTARIO.

Drawing Title
PLAN & PROFILE

Engineer's Seal

 Drawn: D.B.G.
 Hor. Scale
 Vert. Scale
 Date: **SEP 12 -11**
 Job: **11041**
 Drawing No.:
SS-1
 of **6**
 NOT VALID UNLESS SIGNED & DATED

