


**DRAWING LEGEND**

- CB CATCH BASIN
- MH MANHOLE
- CB/MH CATCH BASIN/MANHOLE
- WM WATER SERVICE / WATERMAIN
- SS SANITARY SEWER
- ST STORM SEWER
- VS VALVE & VALVE BOX
- FH FIRE HYDRANT
- WM WATER METER
- UPO REMOTE WATER METER READOUT
- UP UTILITY POLE
- EXISTING GRADE ELEVATION
- + 93.79 PROPOSED GRADE ELEVATION
- 0.5% SLOPE OF GRADE
- SWALE/DITCH (CENTERLINE)
- ..... SILT FENCE BARRIER
- PROPERTY LINE
- FFL=90.15 FIRST FLOOR ELEVATION
- USF=88.50 UNDERSIDE OF FOOTING ELEVATION

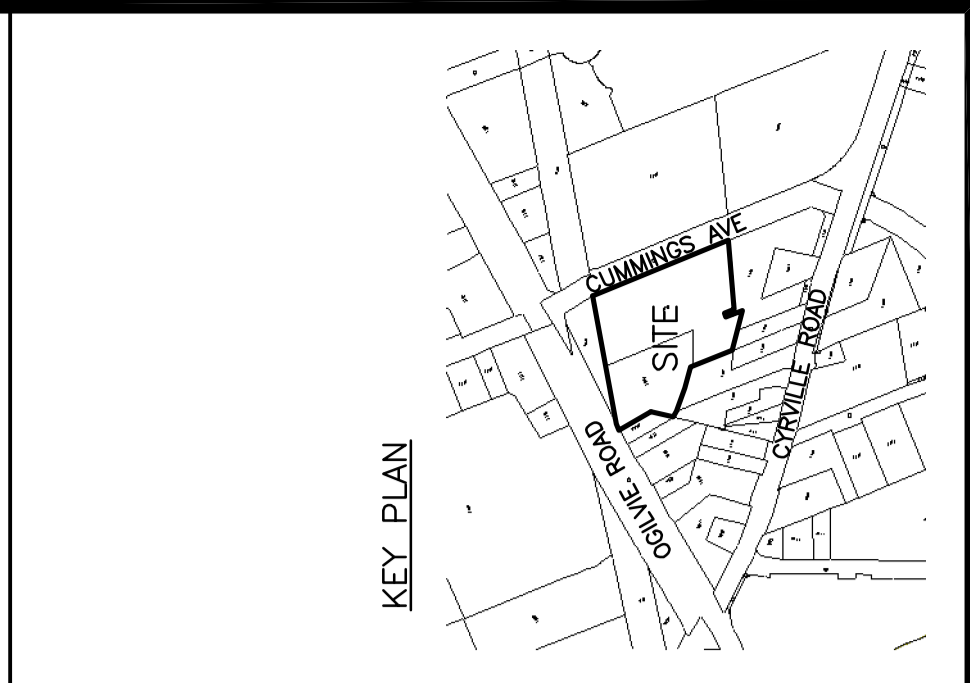

No.	Date	Revision
1	APR 12-12	ISSUED FOR APPROVAL

**D. B. GRAY ENGINEERING INC.**  
 Stormwater Management, Grading & Drainage, Sewer & Sanitary Sewers, Intersections  
 1052 Karsh Drive  
 Ottawa, Ontario, K1G 4N1  
 Tel: (613) 249-9044  
 Fax: (613) 249-9815  
 email: dgray@dbgray.com

Project:  
**CUMMINGS AVE. & OGILVIE RD.**  
 TOWNHOUSES  
 OTTAWA, ONTARIO.

Drawing Title  
**PLAN & PROFILE**

Engineer's Seal  
  
 Drawn: D.B.G.  
 Hor. Scale  
 Vert. Scale  
 Date: **SEP 12 -11**  
 Job: 11041  
 Drawing No.: **SS-5**  
 of **6**  
 NOT VALID UNLESS SIGNED & DATED

