

BANK STREET
 (REGIONAL ROAD NO. 35)

SURVEYOR'S REAL PROPERTY REPORT

PART OF LOT 21
(WEST BANK STREET)
REGISTERED PLAN 15558
CITY OF OTTAWA

Scale 1 : 150
 6 Metres


Metric
 DISTANCES SHOWN ON THIS PLAN ARE IN METRES AND CAN BE CONVERTED TO FEET BY DIVIDING BY 0.3048

Surveyor's Certificate

I CERTIFY THAT:
 1. This survey and plan are correct and in accordance with the Surveyors Act,
 2. The survey was completed on the 26th day of April, 2006.

V. Andrew Sheipl
 Ontario Land Surveyor

PART 2
 THIS PLAN MUST BE READ IN CONJUNCTION WITH
 SURVEY REPORT DATED: MAY 4, 2006.

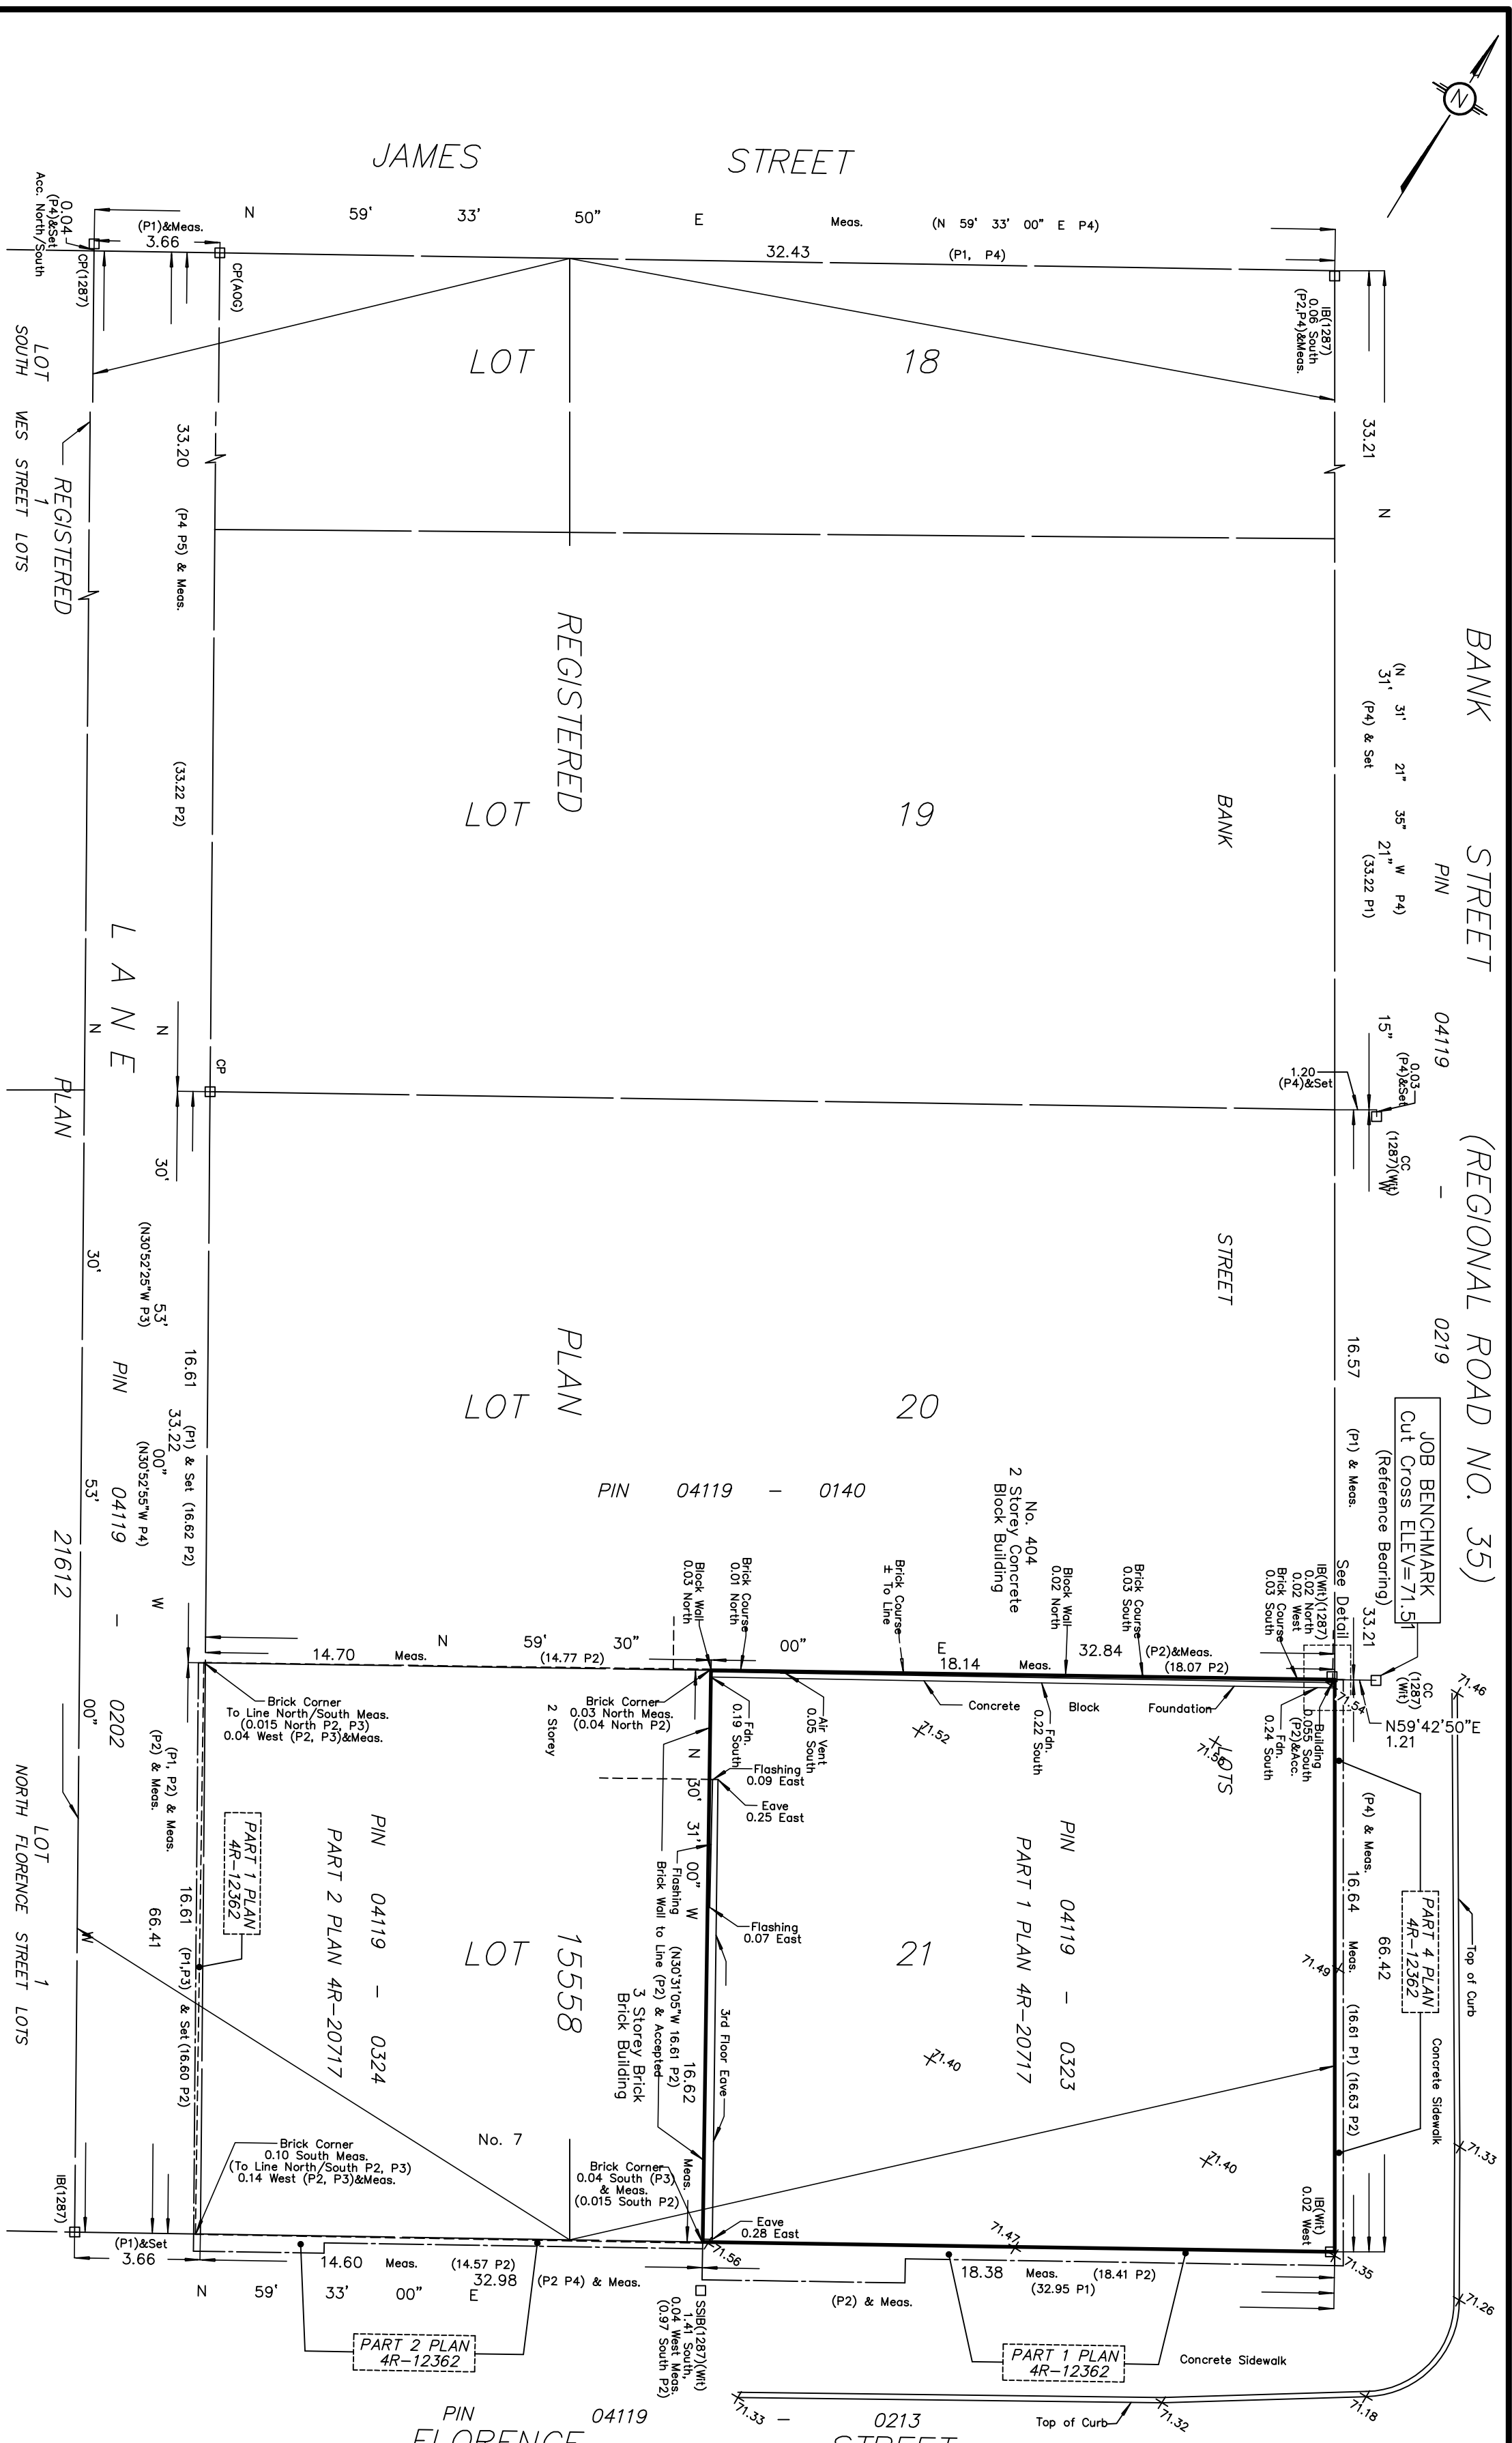


ELEVATION NOTES

1. Elevations shown are referred to geodetic datum.
2. It is the responsibility of the user of this information to verify that the job benchmark has not been altered or disturbed and that its relative elevation and description agrees with the information shown on this drawing.

UTILITY NOTES

1. This drawing cannot be accepted as acknowledging all of the utilities and it will be the responsibility of the user to contact the respective utility authorities for confirmation.
2. Only visible surface utilities were located.
3. A field location of underground plant by the pertinent utility authority is mandatory before any work involving probing, excavating etc.

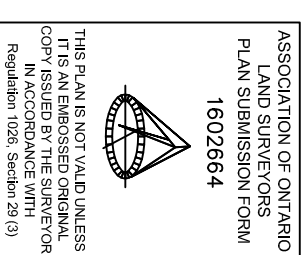

ANNIS O'SULLIVAN, VOLLEBEKK LTD. grants to 2084253 Ontario Inc. ("The Client"), their solicitors, mortgages, and other related parties, permission to use original, signed, sealed copies of the Surveyor's Real Property Report in transactions involving The Client.

Notes & Legend

- Dangles
- Survey Monument Planted
- Survey Monument Found
- Standard Iron Bar
- Short Standard Iron Bar
- Iron Bar
- Cut Cross
- Concrete Pin
- Cut Cross
- Witness
- Annis O'Sullivan, Vollebekk Ltd.
- Measured
- Registered Plan 15558
- (P1)
- (P2)
- (P3)
- (P4)
- (P5)
- Foundation
- Location of Elevations

THIS PLAN IS NOT VALID UNLESS THIS AN ENCLOSED ORIGINAL COPY IS ACCOMPANIED WITH REGULATION 1028, SECTION 29 (3)

© Annis O'Sullivan, Vollebekk Ltd., 2006. THIS PLAN IS PROTECTED BY COPYRIGHT

ANNIS, O'SULLIVAN, VOLLEBEKK LTD.
 14 Concourse Gate, Suite 500
 Nepean, Ont. K2E 7S6
 Phone: (613) 727-0550 / Fax: (613) 727-1079
 Email: Nepean@annisk.com
 Land Surveyors
 Job No. 7364-05 Dwg. 7364-08-SPRC-J-F