

SUBMISSION INFORMATION:

1. OWNER
RICHCRAFT GROUP OF COMPANIES
2280 ST. LAURENT BLVD SUITE 201
OTTAWA, ON K1G 4K1
KEVIN@RICHCRAFT.COM
2. APPLICANT
FOTENN CONSULTANTS
223 MCLEOD STREET
OTTAWA, ON K2P 0Z8
613.730.5709
3. AUTHOR
GREGORY VELIS, BLA, OALA, ASLA
FOTENN CONSULTANTS
223 MCLEOD STREET
OTTAWA, ON K2P 0Z8
613.730.5709 x241
4. MUNICIPAL ADDRESS OF THE SITE
590 RIDEAU STREET
OTTAWA, ON K1N



TREE INVENTORY

TREE NUMBER	BOTANICAL NAME	COMMON NAME	DBH	HEALTH	COMMENTS
1	Acer negundo	Manitoba Maple	55	Fair	
2	Acer negundo	Manitoba Maple	36	Good	

SITE DESCRIPTION:

THE SITE IS OF LOW ENVIRONMENTAL VALUE, DUE TO THE NUMBER OF TREES AND THE SPECIES. THERE ARE 20 TREES UNDER 10 DBH THAT HAVE BEEN PLANTED BY THE OWNER ON THE SITE AS PART OF THE TEMPORARY PARK. 2 MANITOBA MAPLES ARE LOCATED ON THE ADJACENT PROPERTY WITHIN 2-3M OF THE PROPERTY LINE. ONE OF THE MANITOBA MAPLES IS A DISTINCTIVE TREES (COMBINED DBH OVER 50cm). THERE IS NO SURFACE WATER, AND NO STEEP SLOPES ON THE SITE.



NOTES:

TREES SURVEYED RANGE FROM GOOD TO FAIR , AND TREE #2IS LEANING ONTO THE SITE SIGNIFICANTLY AND WILL REQUIRE PRUNING

TREE PROTECTION NOTES:


THE TWO TREES ON THE ADJACENT PROPERTY SHALL BE PROTECTED USING THE FOLLOWING PROTECTION MEASURES:

1. ERECT PROTECTION FENCING AT THE CRITICAL ROOT ZONES (CRZ) OF TREES.
2. DO NOT PLACE ANY MATERIAL OR EQUIPMENT WITHIN THE CRZ OF THE TREE.
3. DO NOT ATTACH ANY SIGNS, NOTICES, OR POSTERS TO THE REMAINING TREES.
4. DO NOT RAISE OR LOWER THE EXISTING GRADE WITHIN THE CRZ WITHOUT APPROVAL OF THE CONSULTANT.
5. TUNNEL OR BORE WHEN DIGGING WITHIN THE CRZ OF A TREE.
6. DO NOT DAMAGE THE ROOT SYSTEM, TRUNK, OR BRANCHES OF ANY TREE.
7. ENSURE THAT EXHAUST FUMES FROM ALL EQUIPMENT ARE NOT DIRECTED TOWARDS ANY TREE'S CANOPY.

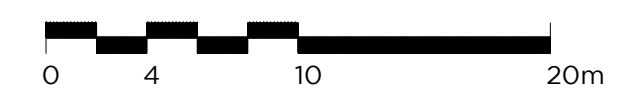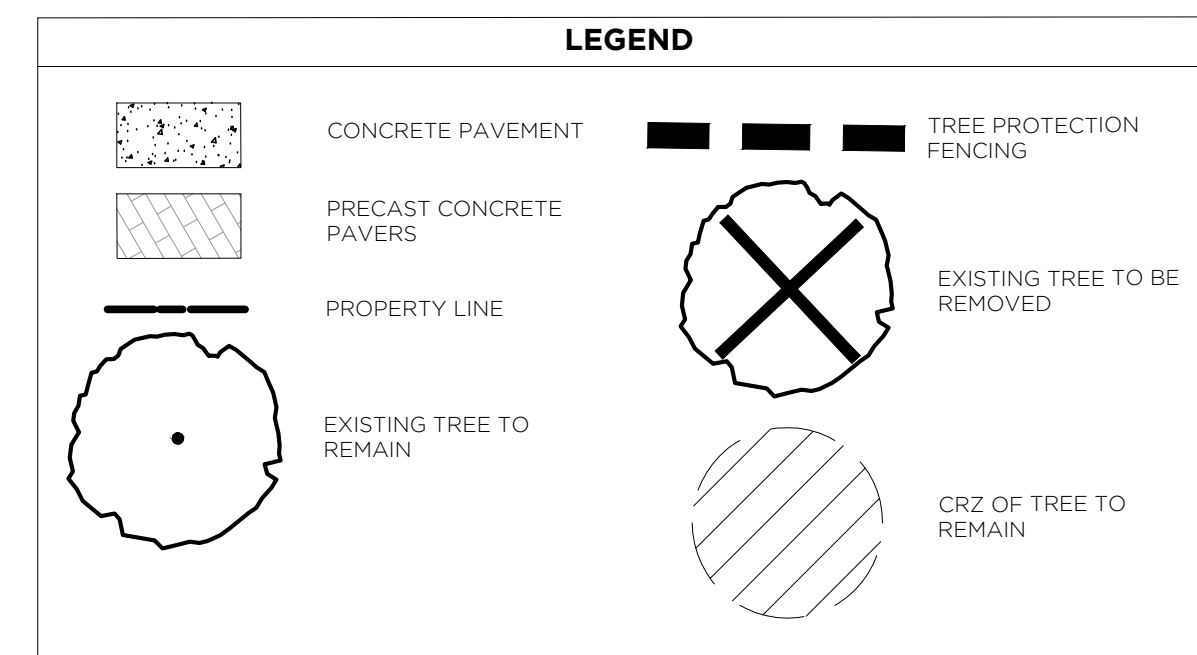

1	FOR SITE PLAN APPLICATION	2016/04/22
NUMBER	MILESTONE / FMT BALLIANT	DATE (Y/M/D)

FOTENN

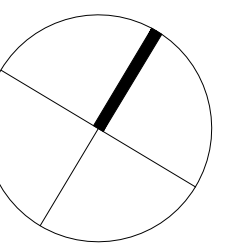

PROJECT / LOCATION / PROJET / ENDROIT

590 RIDEAU
590 RIDEAU STREET,
OTTAWA, ONTARIO

**PROPOSED
DEVELOPMENT +
CONSERVED
VEGETATION**

DESIGNED BY / CONCEU PAR G.V. SHEET NO. / FEUILLE No.

DRAWN BY / DESINE PAR G.V.

CHECKED BY / VERIFIE PAR E.P.

SCALE / ECHELLE AS NOTED

TR-2