


GENERAL NOTES:

LEGEND

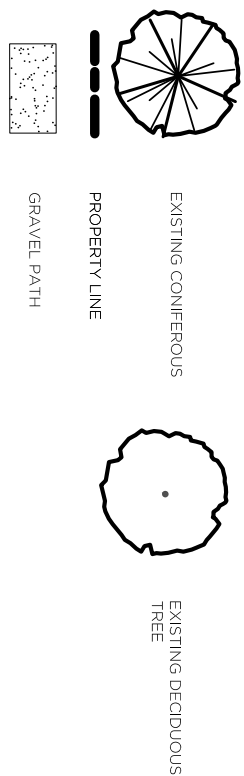

REVISIONS

NO.	D	M	Y	REVISION	DATE
1	16/02/2018			FOR SITE APPLICATION	PDF
				MILESTONE / AT SALIENT	FORMAT

PROJECT / LOCATION :

1000 MCGARRY TERRACE

NEPEAN, ONTARIO

CLIENT

DYMON MANAGEMENT

FOTENN
Planning + Design
223 McLeod Street, Ottawa ON K2P 0Z8 613.730.5709 www.fotenn.com

SHEET TITLE

EXISTING VEGETATION

REVIEWED	GH	DRAWING NO.
DRAWN	KZ	
DATE	20 FEB 2018	SHEET NO.
SCALE	1:200	TR-1



GENERAL NOTES:

Tree Inventory						
Tree Number	Botanical Name	Common Name	DBH (cm)	Health	Action	Comments
1	Acer negundo	Manitoba maple	77	Poor	Remove	
2	Acer negundo	Manitoba maple	40 avg.	Fair to poor	Remove	
3	Pinus strobus	White Pine	19	Good	Remove	
4	Pinus strobus	White Pine	27	Good	Remove	
5	Acer negundo	Manitoba maple	10 avg.	Poor	Remove	
6	Salix spp.	Willow		Fair	Remove	
7	Acer rubrum	Red Maple	21	Good	Preserve	
8	Acer rubrum	Red Maple	23	Good	Preserve	
9	Acer rubrum	Red Maple	26	Fair	Preserve	
10	Pinus nigra	Austrian Pine		Good	Preserve	
11	Pinus nigra	Austrian Pine		Fair	Preserve	

TREE INVENTORY

Tree Number	Botanical Name	Common Name	DBH (cm)	Health	Action	Comments
1	<i>Acer negundo</i>	Manitoba maple	77	Poor	Remove	
2	<i>Acer negundo</i>	Manitoba maple	40 avg.	Fair to poor	Remove	
3	<i>Pinus strobus</i>	White Pine	19	Good	Remove	
4	<i>Pinus strobus</i>	White Pine	27	Good	Remove	
5	<i>Acer negundo</i>	Manitoba maple	10 avg.	Poor	Remove	
6	<i>Salix</i> spp.	Willow		Fair	Remove	
7	<i>Acer rubrum</i>	Red Maple	21	Good	Preserve	
8	<i>Acer rubrum</i>	Red Maple	23	Good	Preserve	
9	<i>Acer rubrum</i>	Red Maple	26	Fair	Preserve	
10	<i>Pinus nigra</i>	Austrian Pine		Good	Preserve	
11	<i>Pinus nigra</i>	Austrian Pine		Fair	Preserve	

PROJECT / LOCATION :
1000 MCGARRY TERRACE

NEPEAN, ONTARIO

CLIENT

DYMON MANAGEMENT

FOTENN
Planning + Design

223 McLeod Street, Ottawa ON K2P 0Z8
613.730.5709
www.fotenn.com

TREE INVENTORY LIST

REVIEWED	GH	DRAWING NO.
DRAWN	KZ	
DATE	20 FEB 2018	
SCALE		
		SHEET NO.
		TR-3