

File Location: R:\26000\26299-01 Arcadia Preliminary Stages 3-4.LULR.DWG\Civil\26299-01 C Stages3-4 CS1 SWM Strategy Report.dwg



- LEGEND**
- PROPOSED STORM SEWER & MANHOLE
 - PROPOSED SANITARY SEWER & MANHOLE
 - PROPOSED WATERMAIN
 - EXISTING STORM SEWER & MANHOLE
 - EXISTING SANITARY SEWER & MANHOLE
 - EXISTING WATERMAIN
 - LIMIT OF CUT AND FILL (FROM PATERNON)
 - IPGR
 - HGL(u)
 - HGL(l)
 - PERMISSIBLE GRADE RAISE
 - HGL UNDER ULTIMATE CONDITIONS
 - HGL UNDER INTERM CONDITIONS (PART OF STAGE 3)

1 ISSUED FOR SWM STRATEGY REPORT 25/04/17

No. ISSUE / REVISION DDMMYY

This drawing is copyright protected and may not be reproduced or used for purposes other than execution of the described work without the express written consent of J.L. Richards & Associates Limited.

VERIFY SHEET SIZE AND SCALES. BAR TO THE RIGHT IS 25mm IF THIS IS A FULL SIZE DRAWING.

SCALE: 1:2000

CLIENT:
MINTO COMMUNITIES INC.
200-180 KENT STREET
OTTAWA, ON
K1P 0B6




CONSULTANT:
J.L. Richards
ENGINEERS - ARCHITECTS - PLANNERS
www.jlrichards.ca

CONSULTANT:

PROFESSIONAL STAMP

PROJECT NORTH

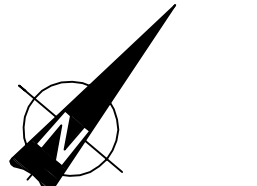

PROJECT:
MINTO COMMUNITIES INC.
ARCADIA RESIDENTIAL STAGES
3, 4, 5, 6; AND
COMMERCIAL STAGES 2 & 3
450 HUNTMAR DRIVE

DRAWING:

CONCEPTUAL
SITE SERVICING

DESIGN: HM
DRAWN: TB
CHECKED: LD
JLR #: 26299-01

DRAWING #:
CS1

PLOT DATE: April 26, 2017 11:45:38 AM