


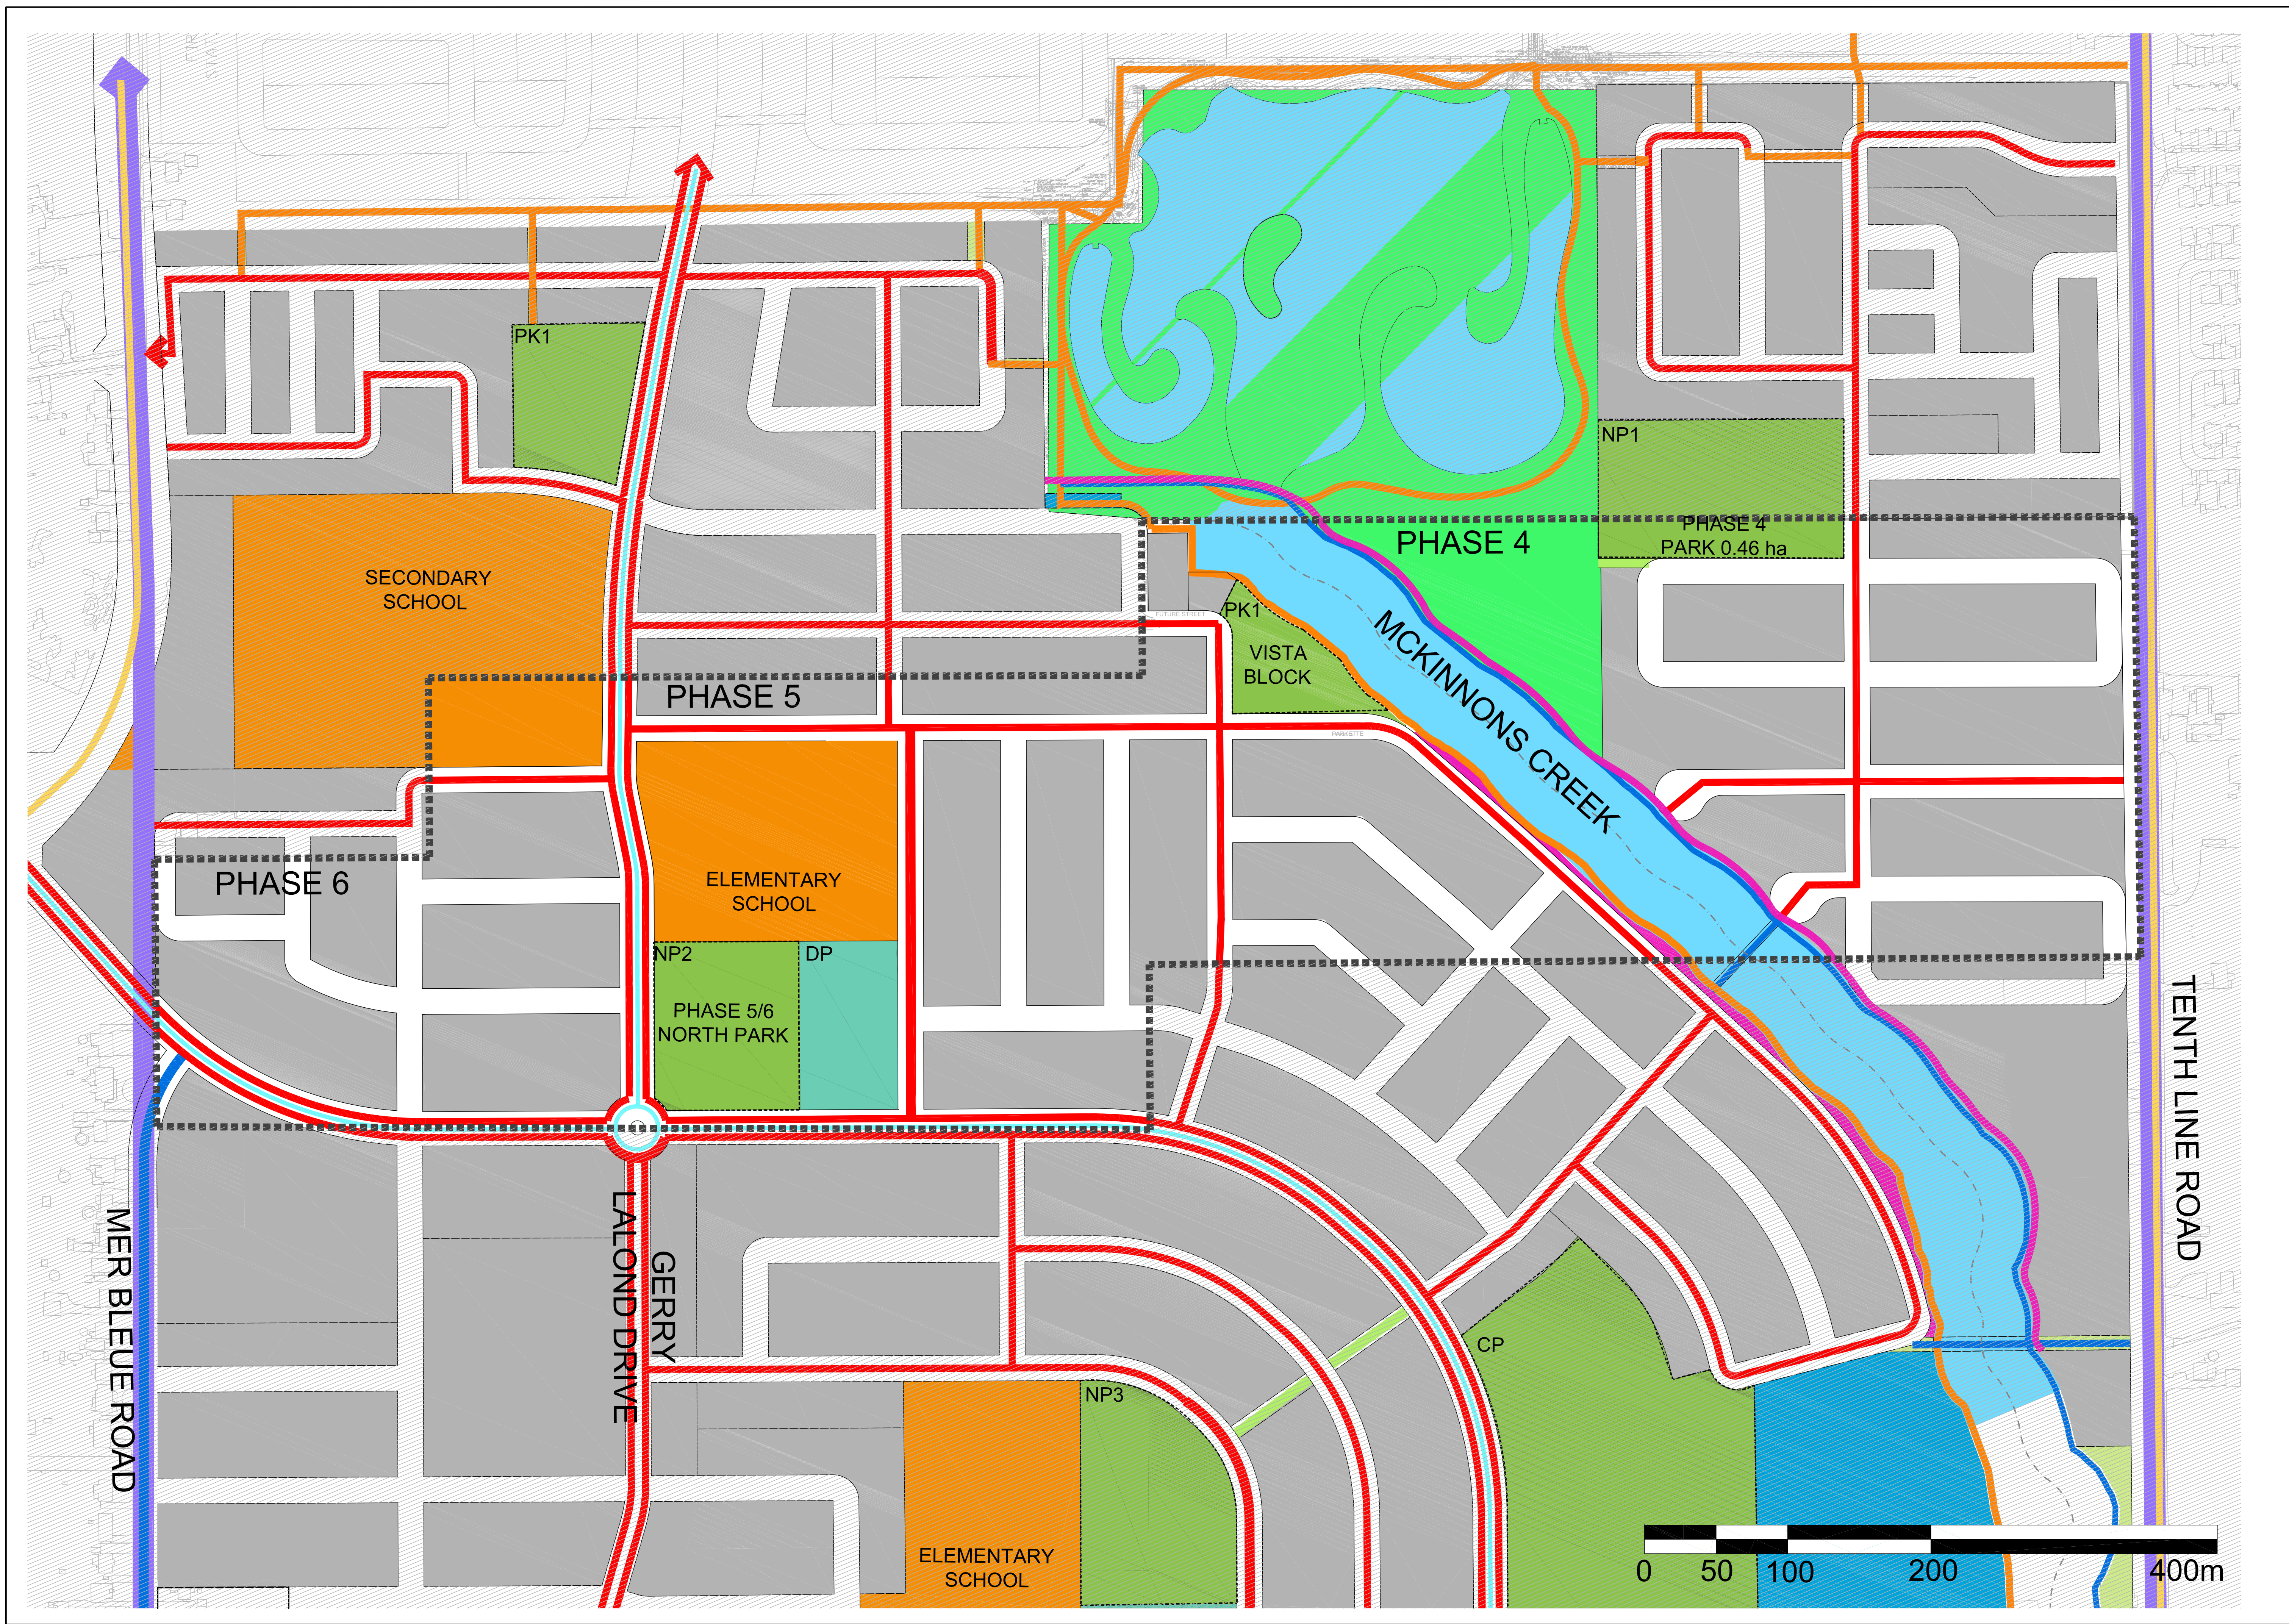

Contractor shall check all dimensions on the work and report any discrepancy to the Landscape Architect before proceeding. All drawings and specifications are the property of the Landscape Architect and must be returned at the completion of the work. This drawing is not to be used for construction until signed by the Landscape Architect.

Key Plan

LEGEND

-----	LIMIT OF SUBDIVISION
CP	COMMUNITY PARK
NP	NEIGHBOURHOOD PARK
PK	PARKETTE
DP	DRY POND
	OPEN GREEN SPACE
	STORMWATER MANAGEMENT FACILITY
	CREEK CORRIDOR
	WOODLOT
	SCHOOL
	DOUBLE SIDEWALK
	SINGLE SIDEWALK
	MULTI-USE PATHWAY
	RECREATIONAL PATHWAY
	CYCLE TRACK
	PATHWAY CORRIDOR
	PAVED SHOULDER
	BIKE LANES AND CONCRETE SIDEWALK

-		
-		
-		
-		
-		
1	Draft Plan of Subdivision Submission	Sept 15/17
No.	Description	Date
Revision		

NAK design strategies

100-250 BESSERER STREET, OTTAWA, ON K1N 6B3 CANADA
T 613.237.2345 F 613.237.4423 NAKDESIGNSTRATEGIES.COM

Project

SUMMERSIDE WEST

PHASE 4-5


OTTAWA, ON

Title


PEDESTRIAN CIRCULATION AND CONNECTION PLAN

Date	September, 2017	Sheet
Scale	1:2000	
Drawn	LW	
Checked	ACS	
Job No.	17-XXX	


L1

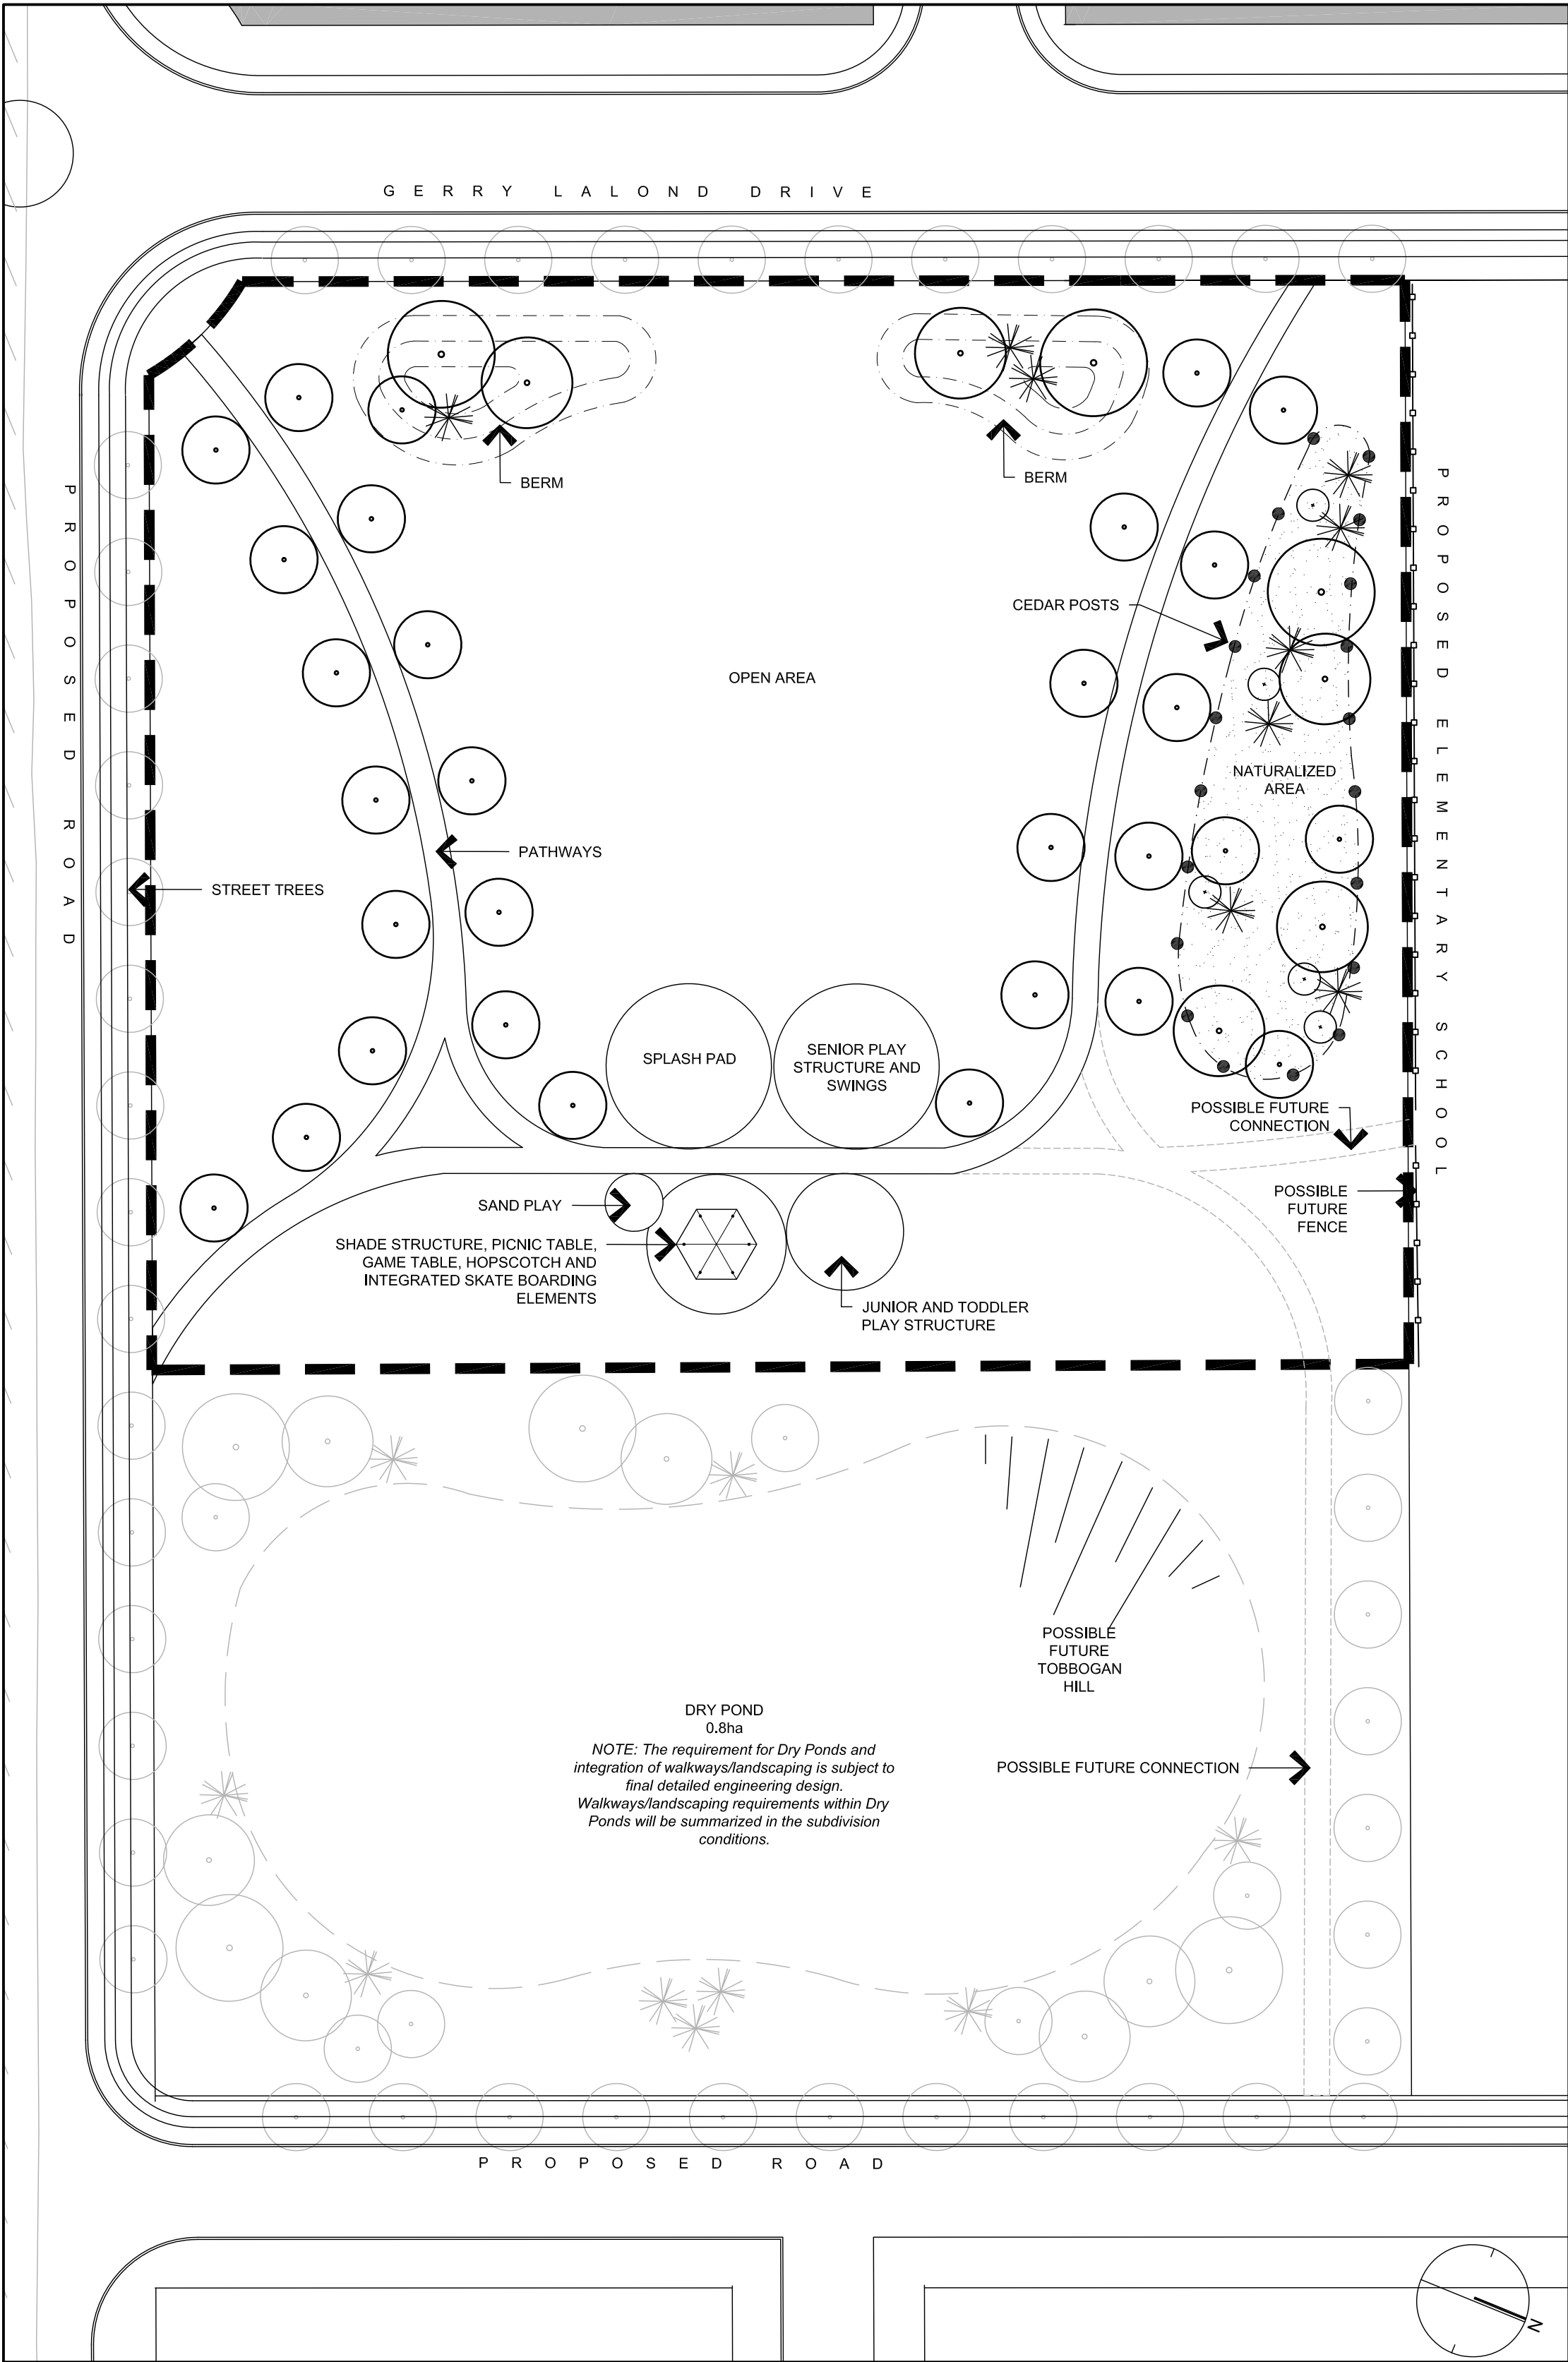

1 PHASE 5/6 PARK BLOCK
1:500

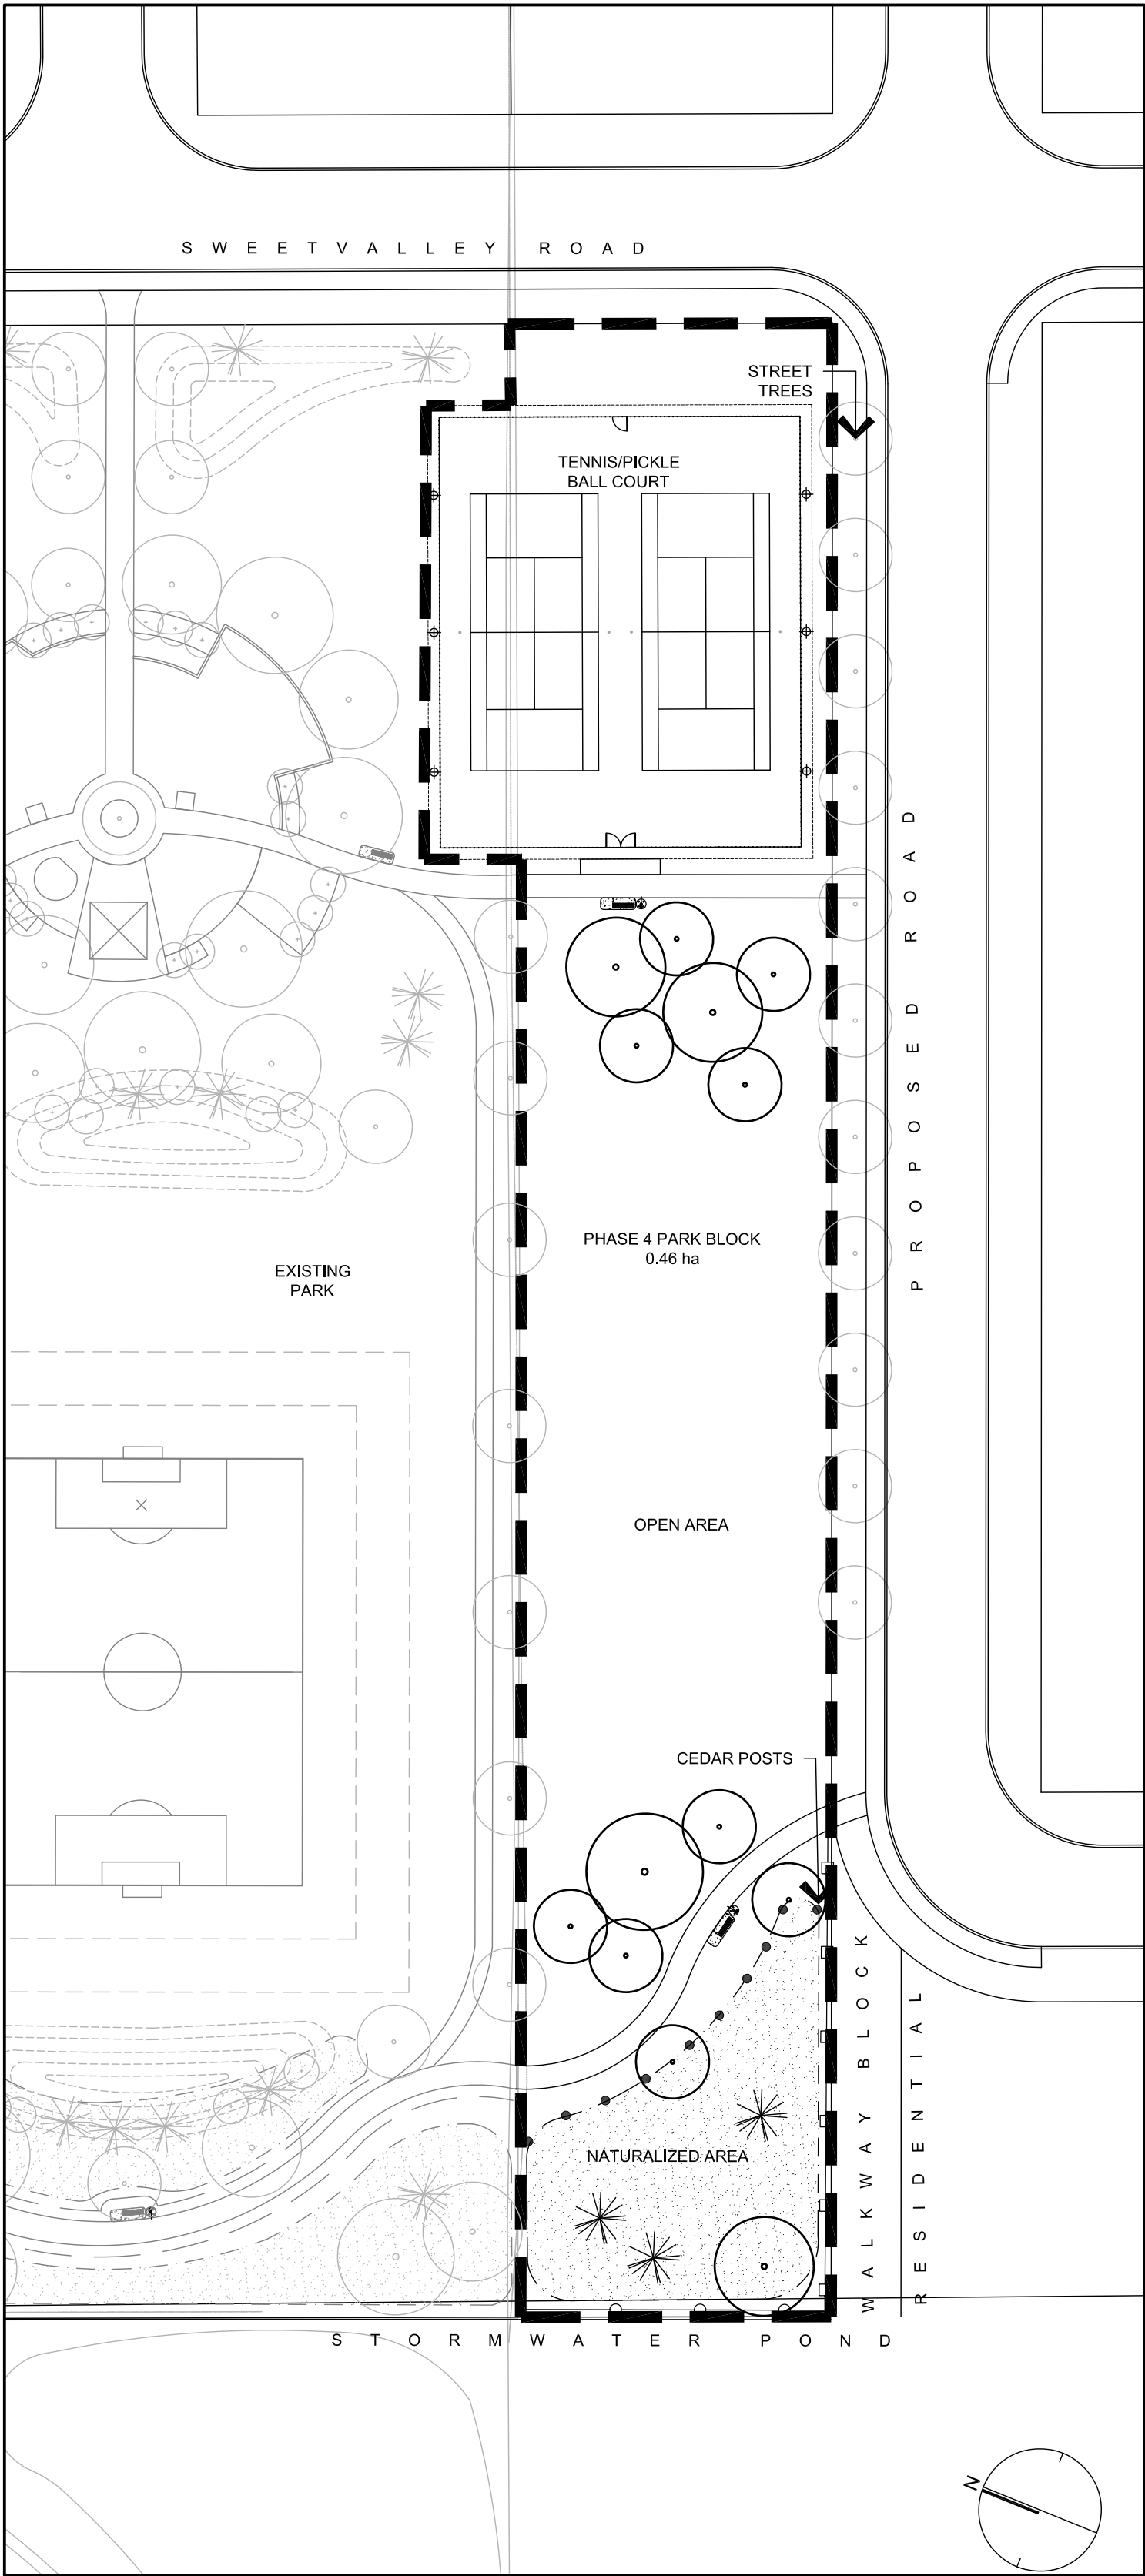


2 PHASE 4 PARK BLOCK 0.46 ha
1:500

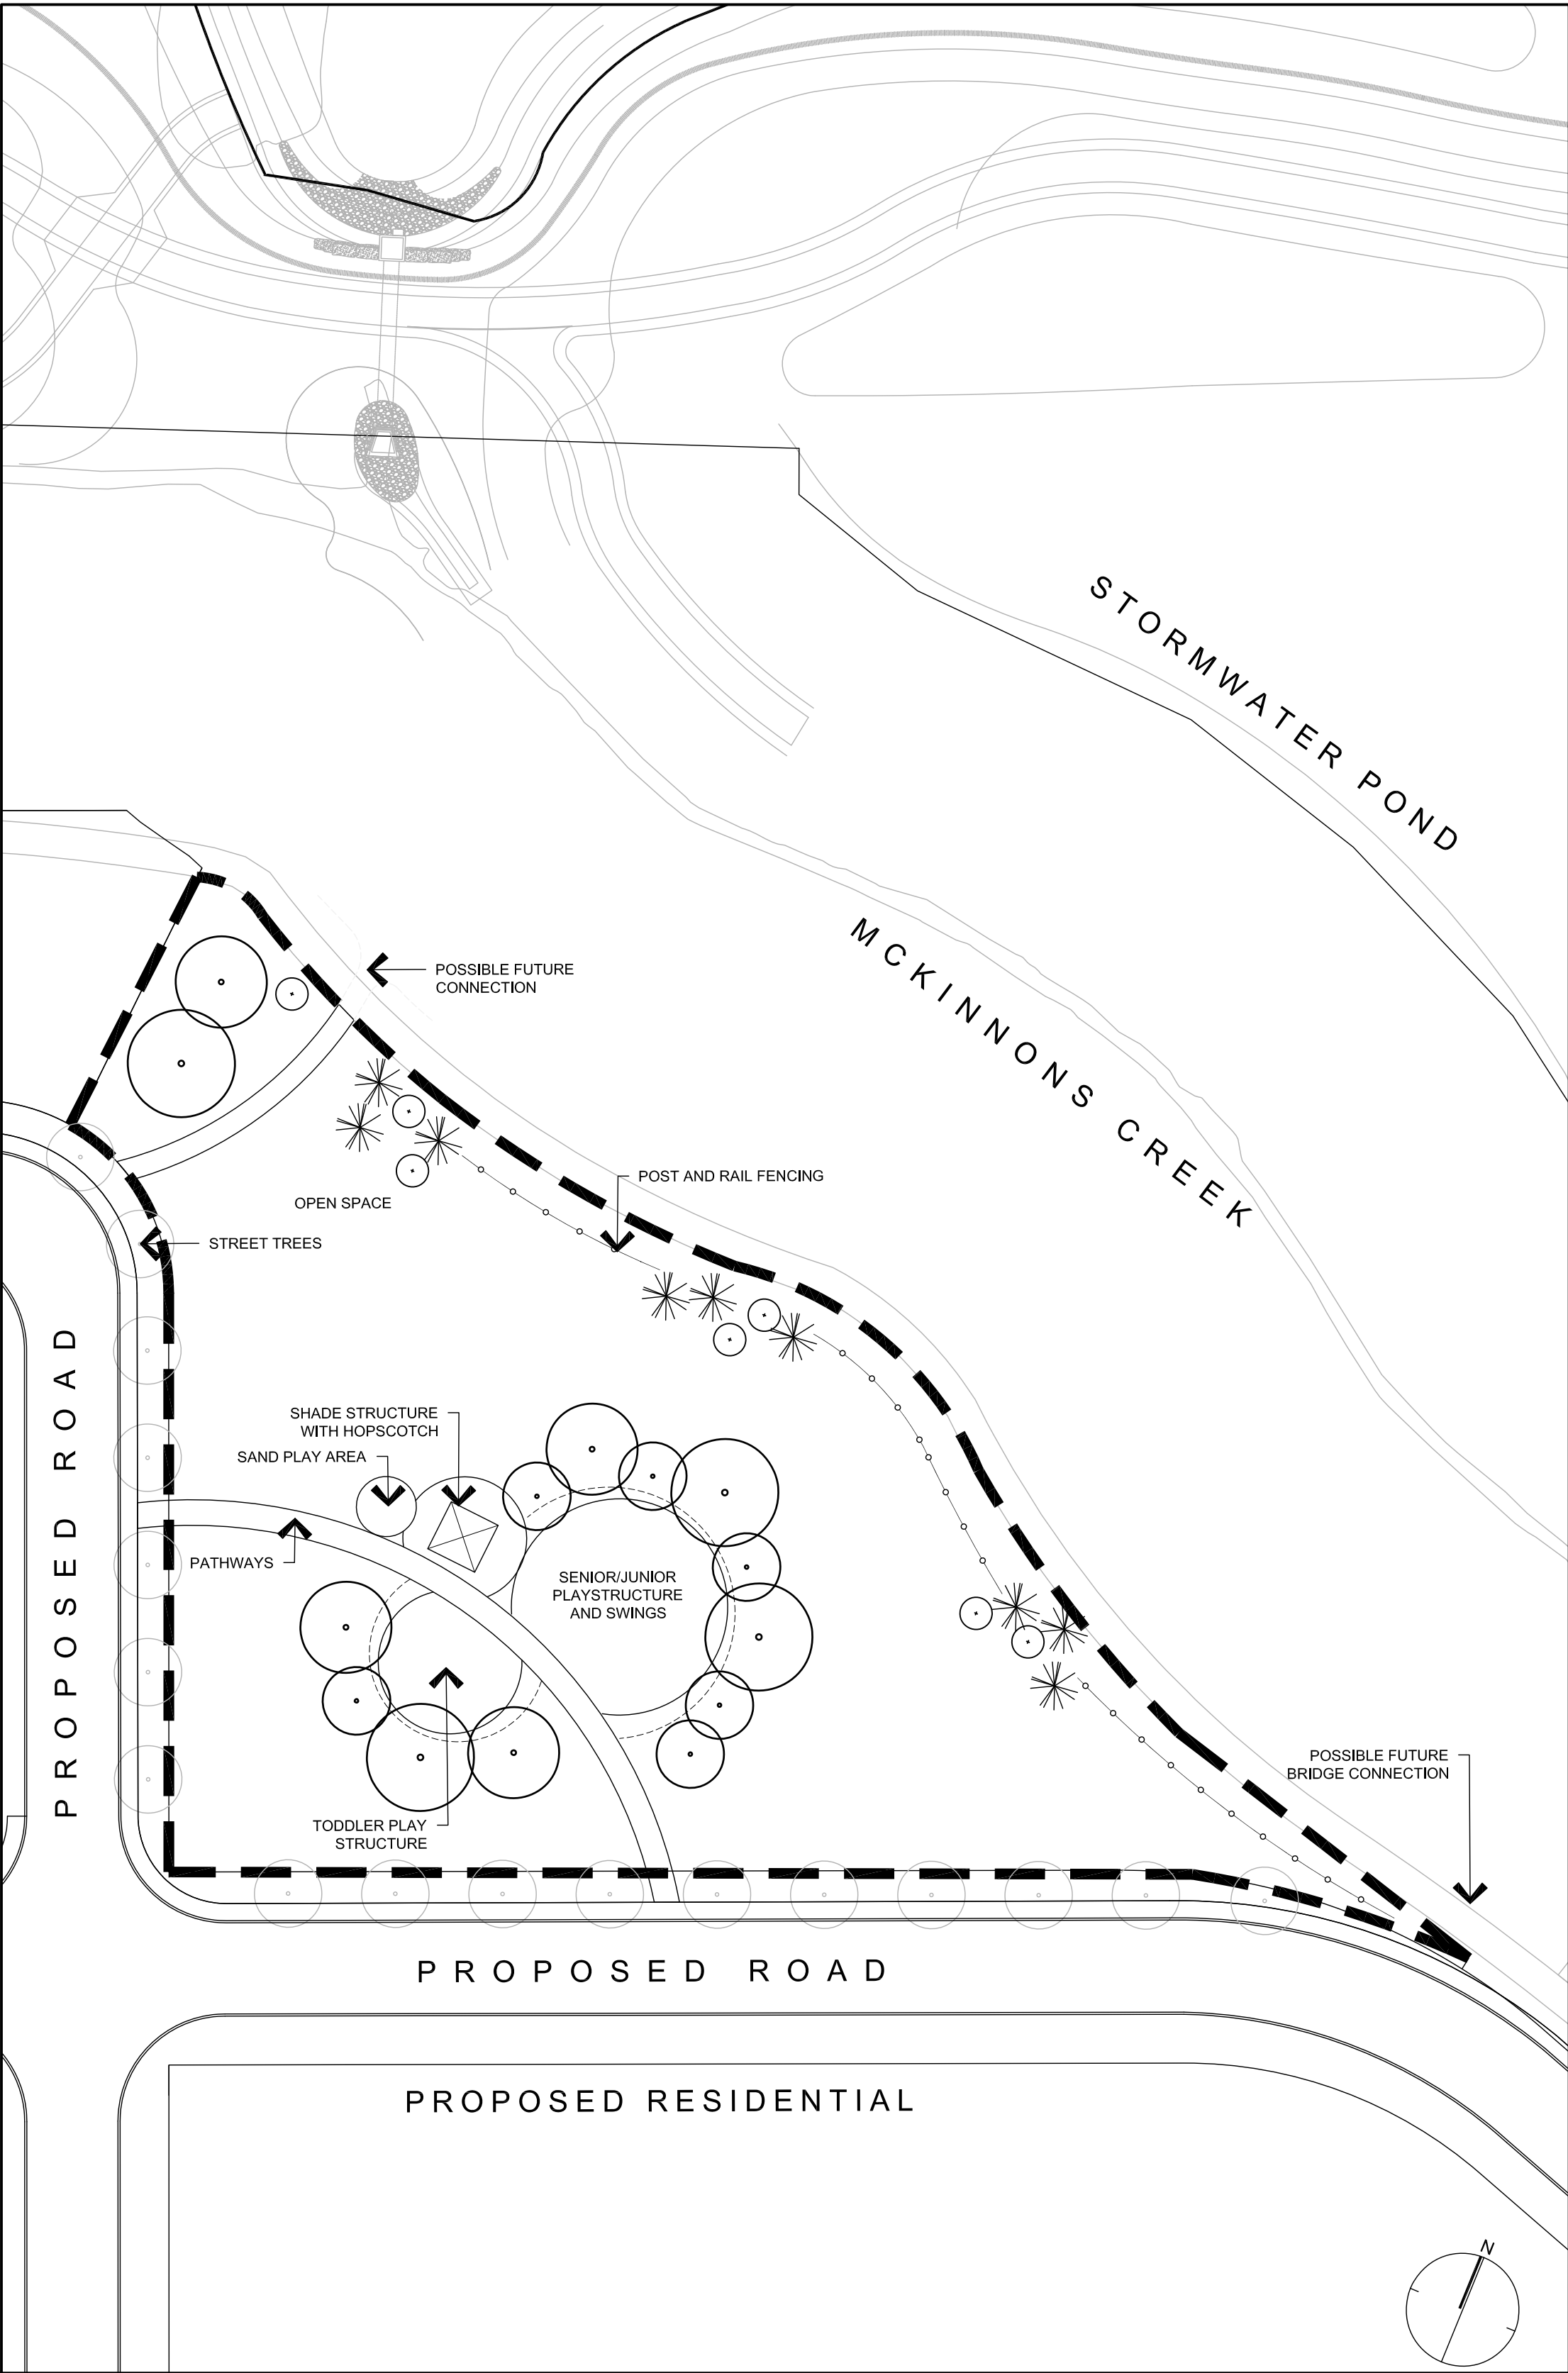

3 VISTA PARK
1:500

Contractor shall check all dimensions on the work and report any discrepancy to the Landscape Architect before proceeding. All drawings and specifications are the property of the Landscape Architect and must be returned at the completion of the work. This drawing is not to be used for construction until signed by the Landscape Architect.

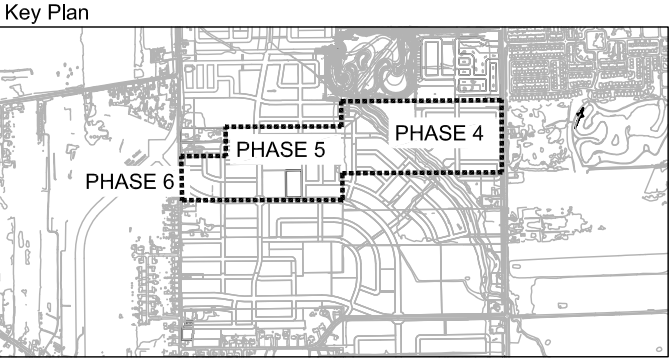

LEGEND	
	PROPERTY LINE
FENCING	
	FENCE
	FENCE
	FENCE
	POST AND RAIL FENCE
PLANTING	
	EXISTING TREE
	DECIDUOUS STREET TREE
	LARGE DECIDUOUS TREE
	CONIFEROUS TREE
	MULTI-STEM TREE
	NATURALIZED AREA
AMENITIES	
	BENCH
	CEDAR POSTS
	BENCHFIT SIGN
SURFACING	
	C.I.P. CONCRETE

-		
-		
-		
-		
-		
-		
1	Draft Plan of Subdivision Submission	Sept 15/17
No.	Description	Date
Revision		



NAK design strategies
100-250 BESSERER STREET, OTTAWA, ON K1N 6B3 CANADA
T 613.237.2345 F 613.237.6423 NAKDESIGNSTRATEGIES.COM
Project

SUMMERSIDE WEST
PHASE 4-5

OTTAWA, ON
Title

FIT PLANS
A,B,C

Date	September, 2017	Sheet
Scale	1:500	
Drawn	LW	
Checked	ACS	
Job No.	17-XXX	

L2