


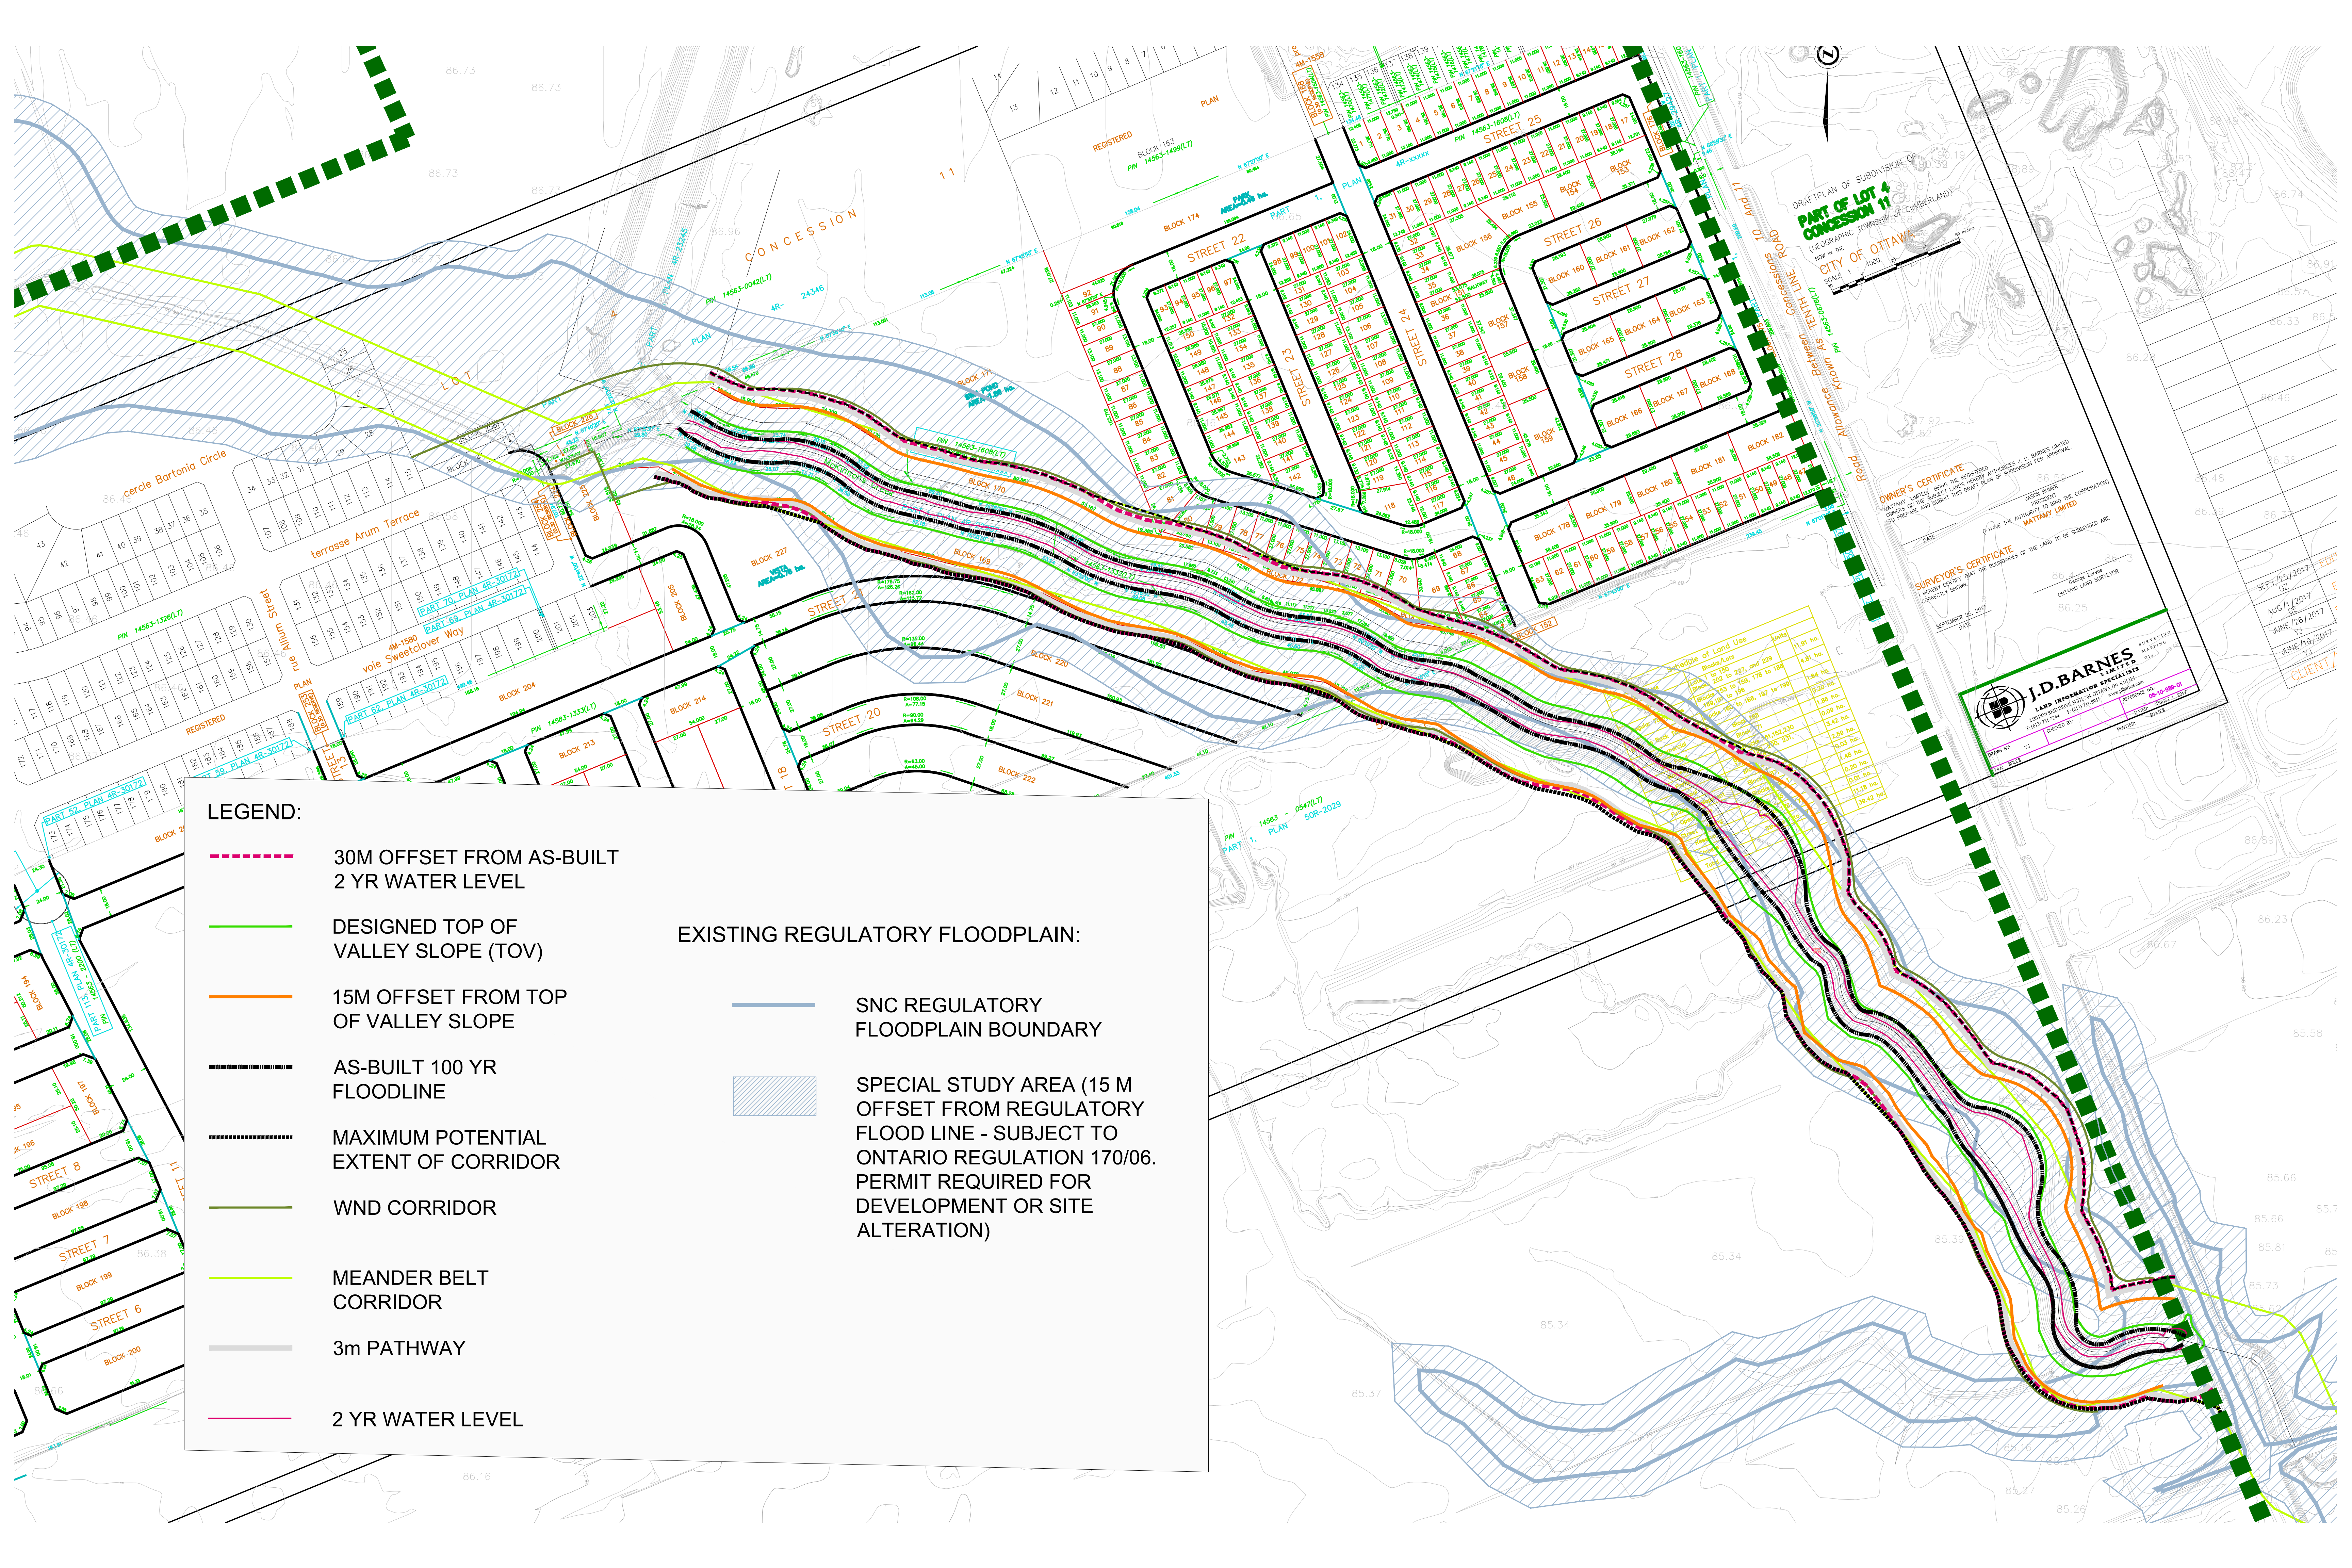

LEGEND:

- 30M OFFSET FROM AS-BUILT 2 YR WATER LEVEL
- DESIGNED TOP OF VALLEY SLOPE (TOV)
- 15M OFFSET FROM TOP OF VALLEY SLOPE
- AS-BUILT 100 YR FLOODLINE
- MAXIMUM POTENTIAL EXTENT OF CORRIDOR
- WND CORRIDOR
- MEANDER BELT CORRIDOR
- 3m PATHWAY
- 2 YR WATER LEVEL

EXISTING REGULATORY FLOODPLAIN:

- SNC REGULATORY FLOODPLAIN BOUNDARY
- SPECIAL STUDY AREA (15 M OFFSET FROM REGULATORY FLOOD LINE - SUBJECT TO ONTARIO REGULATION 170/06. PERMIT REQUIRED FOR DEVELOPMENT OR SITE ALTERATION)

Schedule of Land Use	
Block/Rate	Area
