


NOTE:
 THE POSITION OF ALL POLE LINES, CONDUITS,
 WATERMANS, SEWERS AND OTHER
 UNDERGROUND AND OVERGROUND UTILITIES AND
 STRUCTURES IS NOT NECESSARILY SHOWN ON
 THE CONTRACT DRAWINGS, AND WHERE SHOWN,
 THE ACCURACY OF THE POSITION OF SUCH
 UTILITIES AND STRUCTURES IS NOT GUARANTEED.
 BEFORE STARTING WORK, DETERMINE THE EXACT
 LOCATION OF ALL SUCH UTILITIES AND
 STRUCTURES AND ASSUME ALL LIABILITY FOR
 DAMAGE TO THEM.

NOTE:
 CONTRACTOR TO CONFIRM ELEVATIONS OF INFRASTRUCTURE IN
 THE STREET PRIOR TO EXTENDING SERVICES INTO THE SITE AND
 SHALL NOTIFY ENGINEER OF ANY DISCREPANCIES IMMEDIATELY.

No.	REVISION	DATE	BY
1	REISSUED WITH DRAFT PLAN OF SUBDIVISION	JAN 26/16	MSP

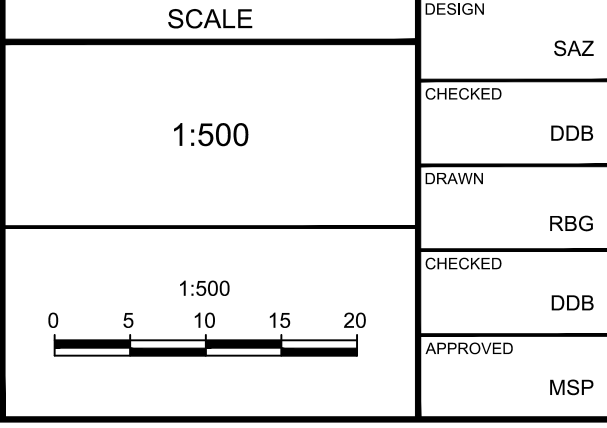

DESIGN	FOR REVIEW ONLY
SAZ	
CHECKED	
DDB	
DRAN	
RBG	
CHECKED	
DDB	
APPROVED	
MSP	



NOVATECH
 Engineers, Planners & Landscape Architects
 Suite 200, 240 Michael Cowpland Drive
 Ottawa, Ontario, Canada K2M 1P6
 Telephone: (613) 254-9643
 Facsimile: (613) 254-5867
 Website: www.novatech-weg.com

LOCATION
 CITY OF OTTAWA
 3370 GREENBANK ROAD

DRAWING NAME
 GRADING PLAN

PROJECT No. 111117
 REV # 1
 DRAWING No. 111117-GR3

M:\0311117\CAD\DWG\11117_G3.DWG, G33, Jan 26, 2016, 1:25pm, msp@novatech-weg.com
 DVIEW 51.17