


PARKETTE 1 (0.52 HA) - FIT PLAN (FOR DEMONSTRATION ONLY)

PROPOSED ROAD

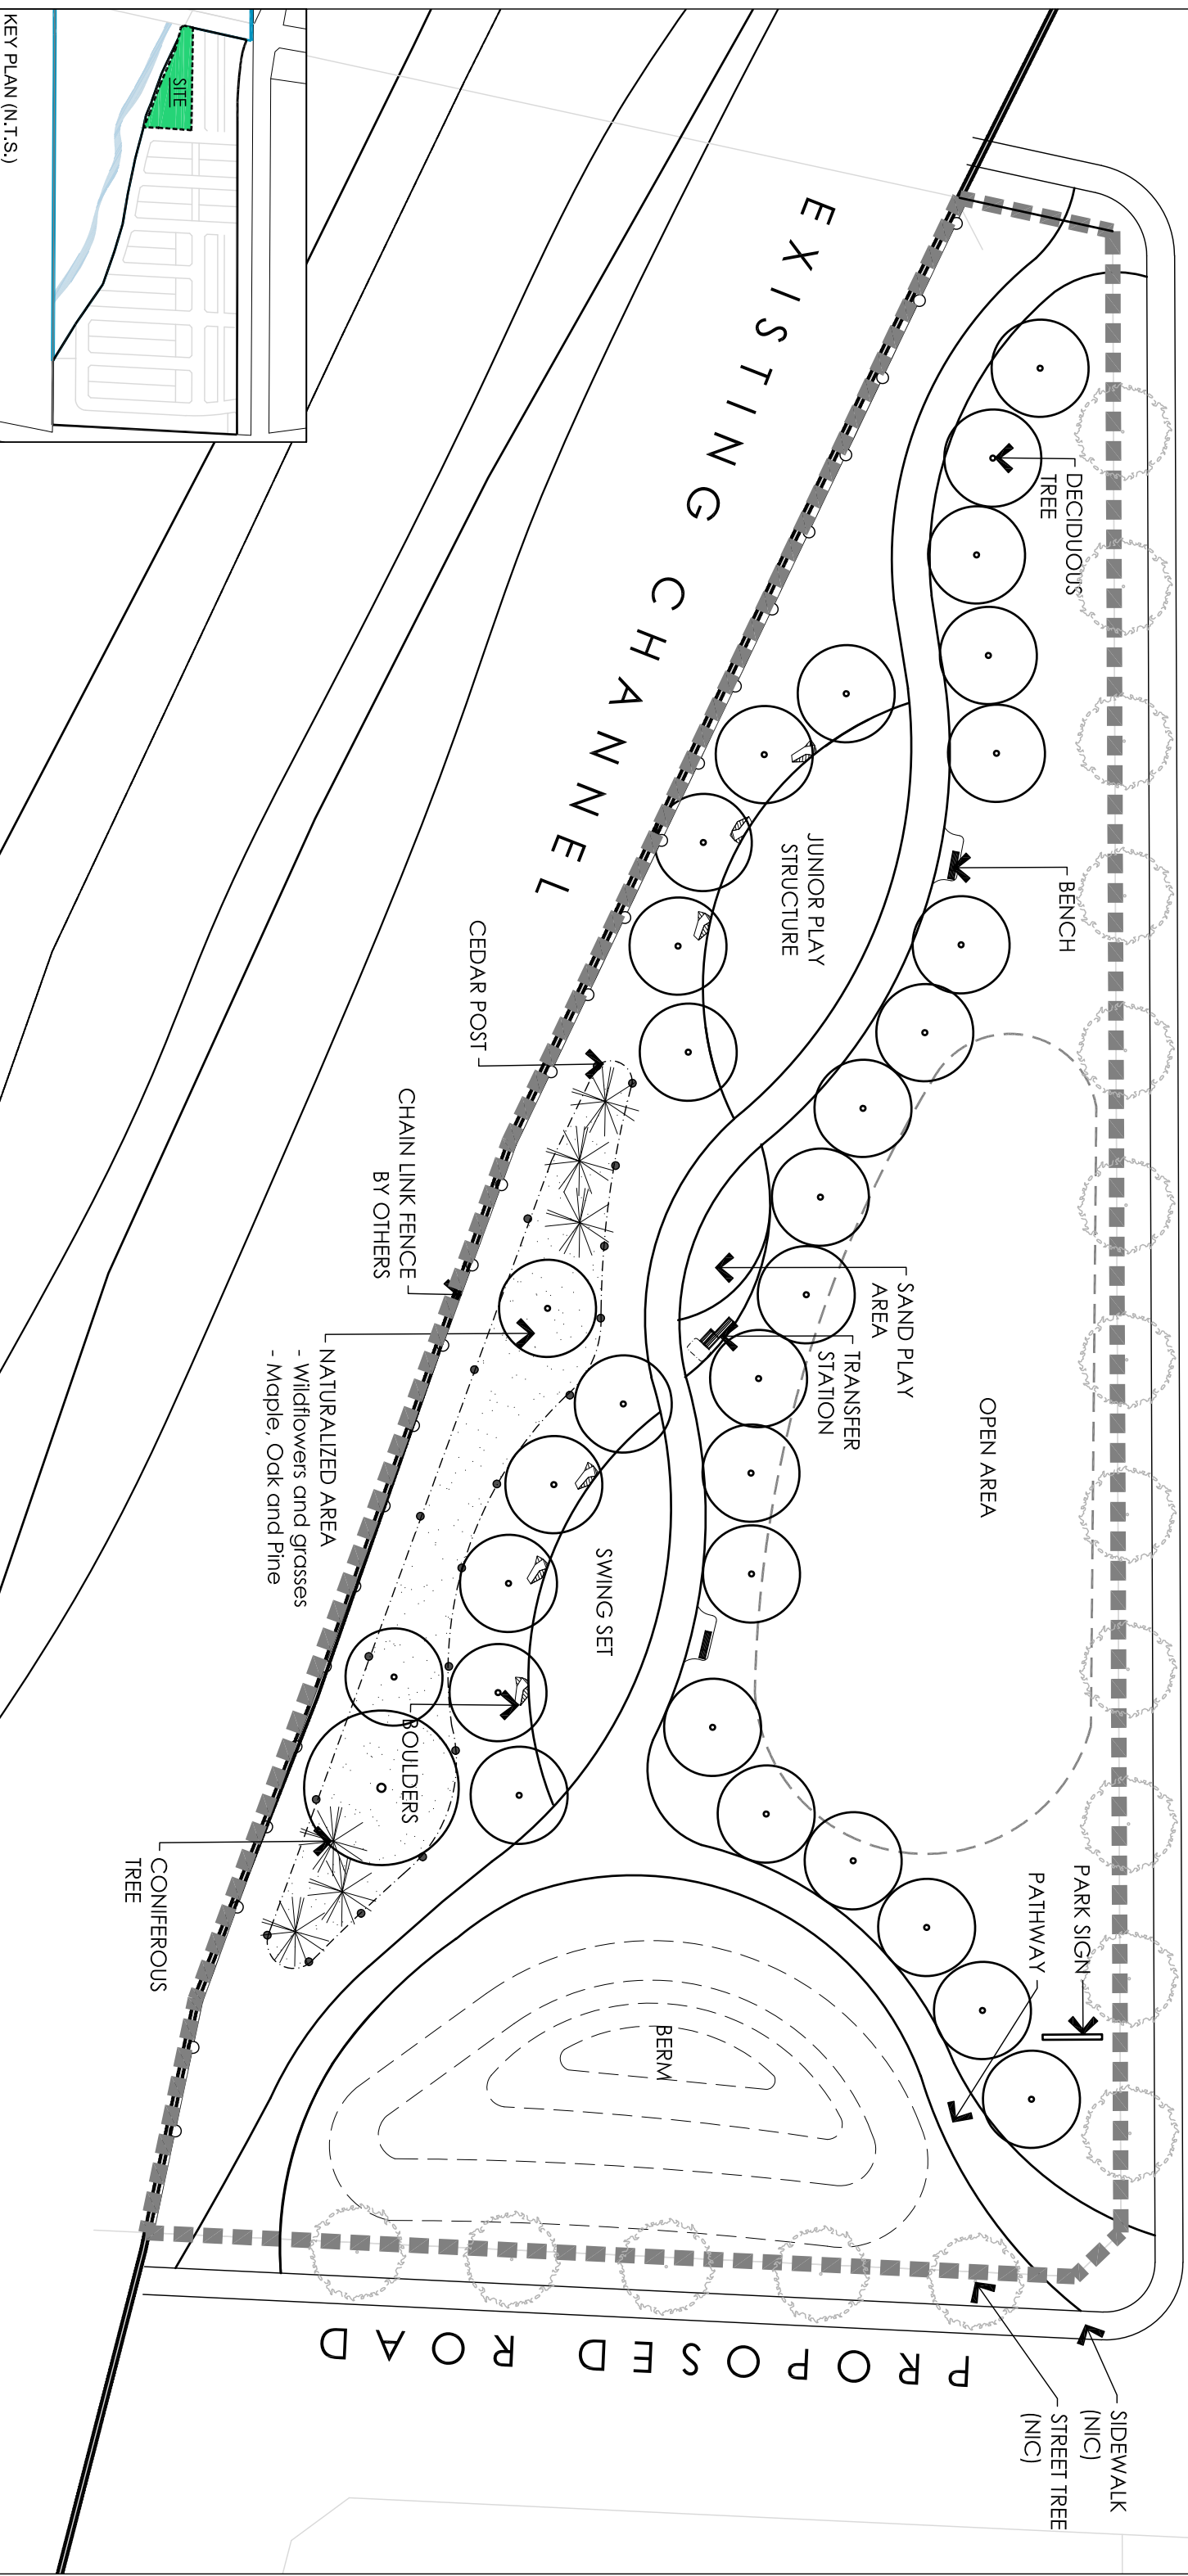

CAIVAN CONSERVANCY LANDS