



LEGEND

- 89.00 CONTOURS AT 0.25m INTERVAL
- EXISTING SPOT ELEVATION
- PROPOSED ELEVATION
- MAJOR DRAINAGE SYSTEM
- OUTSIDE PROPOSED DEVELOPMENT

THE POSITION OF ALL POLE LINES, CONDUITS, WATERMANS, SEWERS AND OTHER UNDERGROUND AND OVERGROUND UTILITIES AND STRUCTURES IS NOT NECESSARILY SHOWN ON THE CONTRACT DRAWINGS, AND WHERE SHOWN, THE ACCURACY OF THE POSITION OF SUCH UTILITIES AND STRUCTURES IS NOT GUARANTEED. BEFORE STARTING WORK, DETERMINE THE EXACT LOCATION OF ALL SUCH UTILITIES AND STRUCTURES AND ASSUME ALL LIABILITY FOR DAMAGE TO THEM.

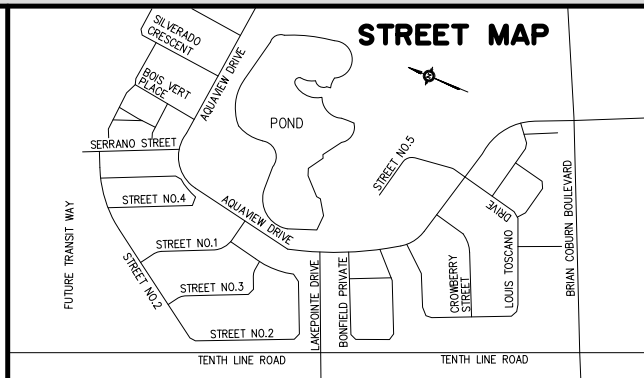

No.	REVISION	APPLIES WHEN DRAWING MODIFIED	DATE	BY

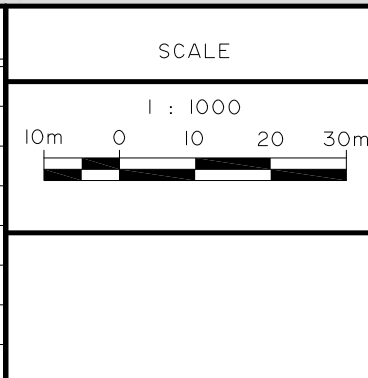

DESIGN	VLL
CHECKED	AGS
DRAWN	VLL
CHECKED	AGS
APPROVED	AGS



ATREL Engineering Inc.
 Engineers - Ingénieurs
 1-2884 CHAMBERLAND STREET, ROCKLAND, ONTARIO K4K 1M6
 TEL.: (613) 446-7423

CITY OF OTTAWA AQUAVIEW PLAN MACRO GRADING PLAN	CLIENT No.	148
	PROJECT No.	171203
	DRAWING No.	171203-GRM