





Stantec Consulting Ltd.
400 - 1331 Clyde Avenue
Ottawa ON
Tel. 613.722.4420
www.stantec.com

Copyright Reserved

The Contractor shall verify and be responsible for all dimensions. DO NOT scale the drawing - any errors or omissions shall be reported to Stantec without delay.
The Copyrights to all designs and drawings are the property of Stantec. Reproduction or use for any purpose other than that authorized by Stantec is forbidden.

Legend	
	PROPOSED WATERMAIN
	PROPOSED SANITARY SEWER
	PROPOSED STORM SEWER
	EXISTING WATERMAIN
	FUTURE WATERMAIN
	FUTURE SANITARY SEWER
	FUTURE STORM SEWER
	LOCAL SANITARY SEWER ABOVE TRUNK SEWER

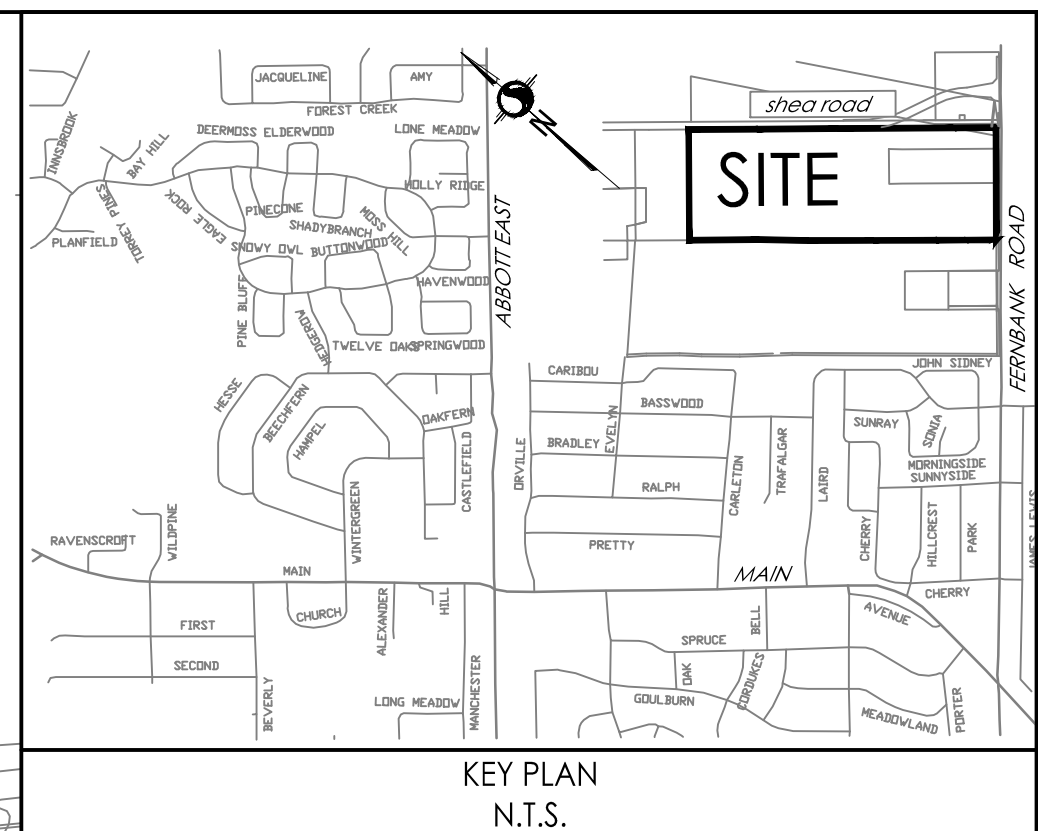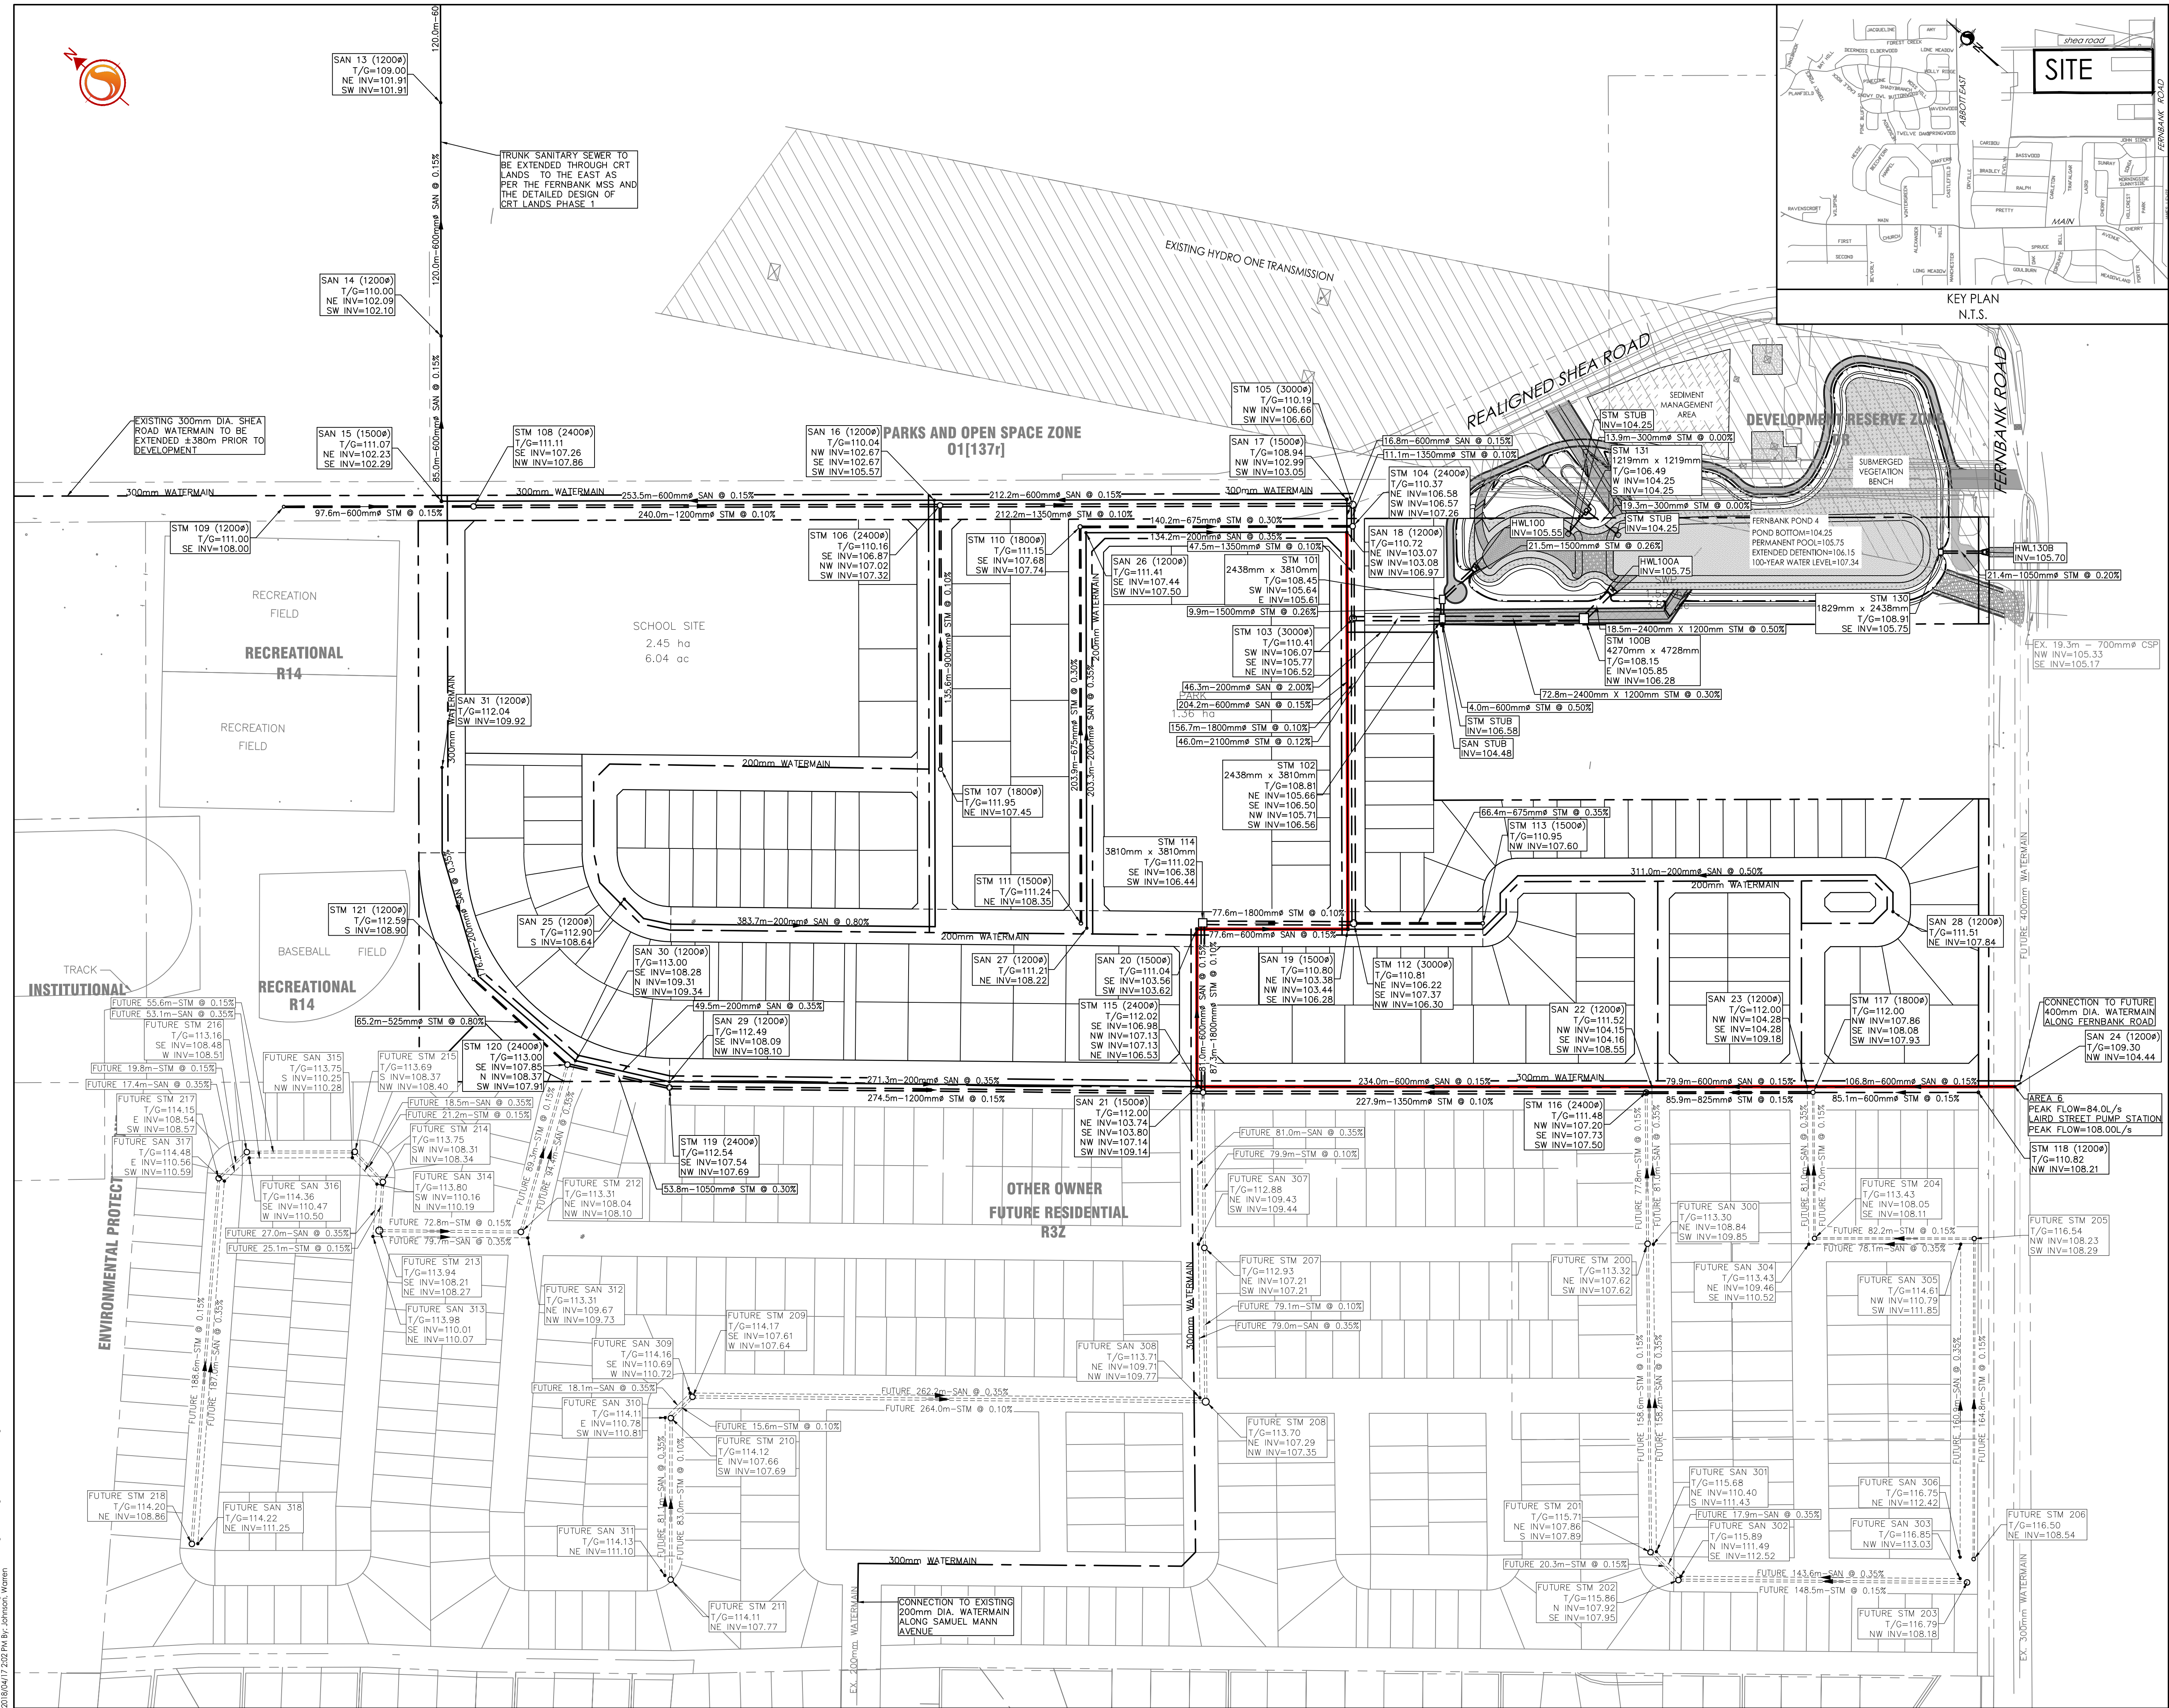

Revision			
1	ISSUED FOR DRAFT PLAN APPROVAL	WAJ	KJK 18.04.17
		By	Appd. YY.MM.DD
File Name: 16040090-DB		WAJ	KJK ANP 17.12.11
		Dwn.	Chkd. Dsgn. YY.MM.DD

Permit-Seal

Client/Project
1384341 ONTARIO LTD.

SHEA ROAD LANDS
DESIGN BRIEF
OTTAWA, ON

Title
PRELIMINARY
OVERALL SITE SERVICING PLAN

Project No. 160400900	Scale 1:1500	Sheet 1 of 4	Revision 1
--------------------------	-----------------	-----------------	---------------

OSSP-1