


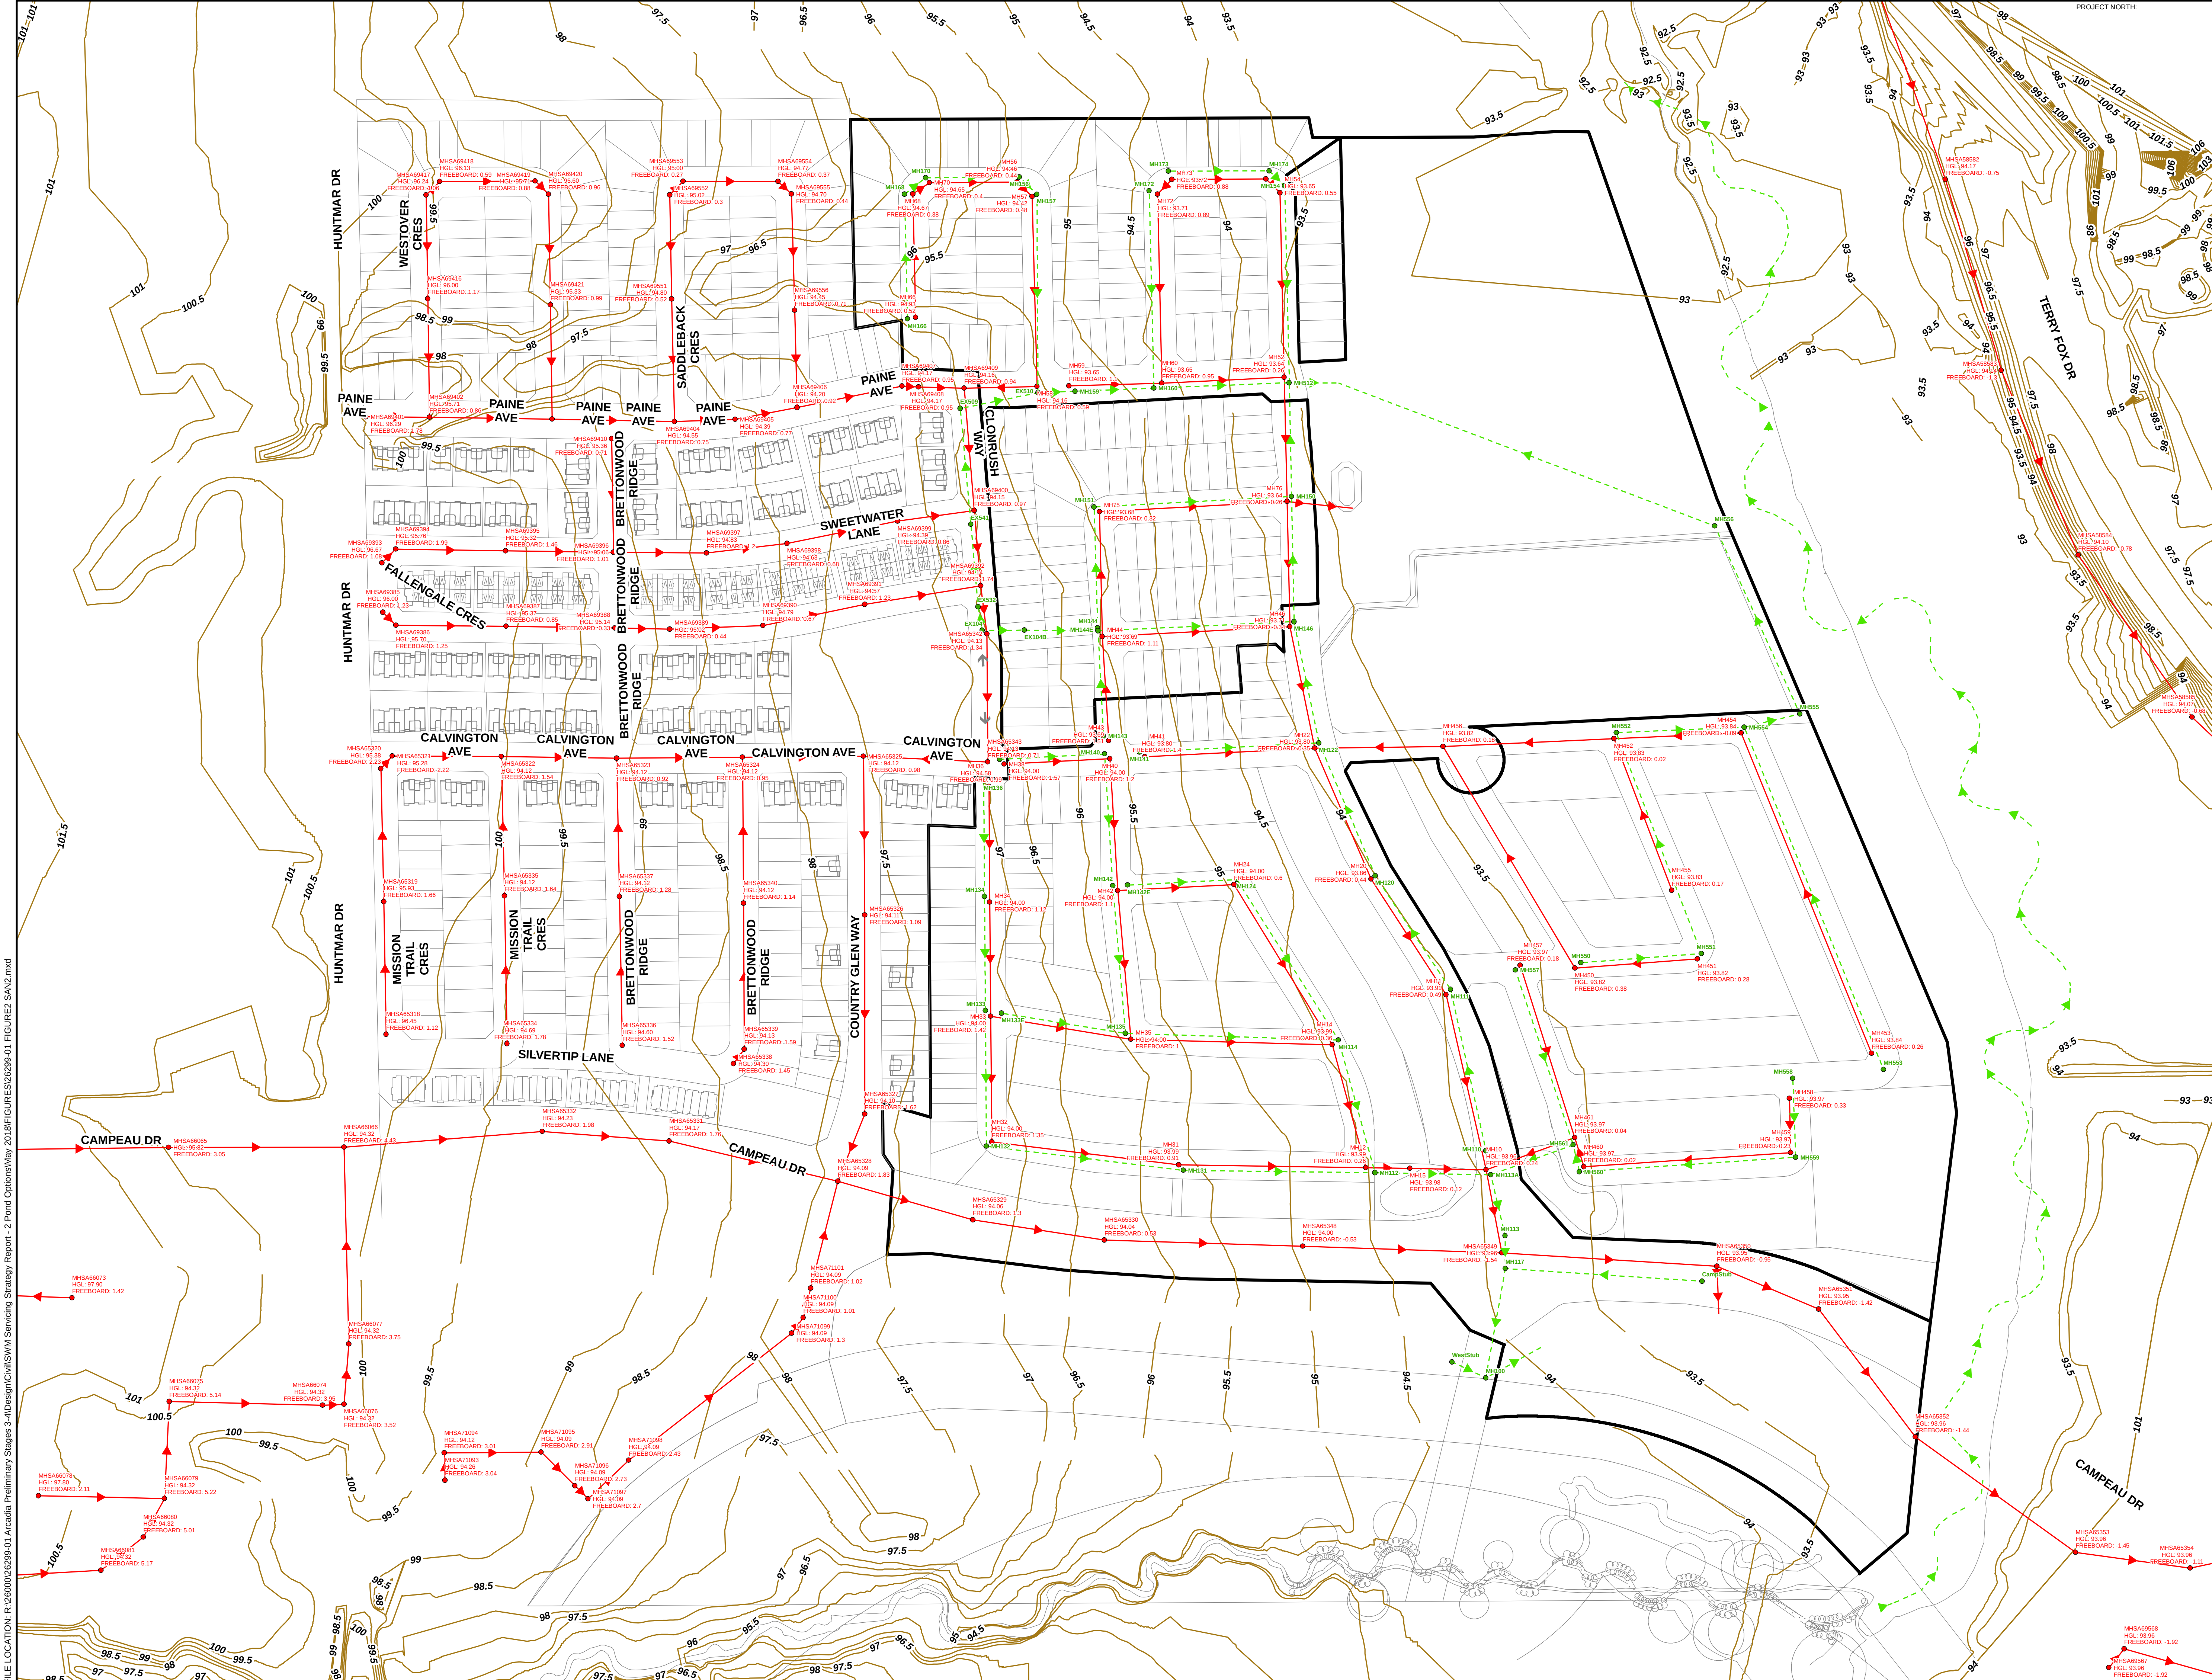

PROJECT NORTH:

1		ISSUED WITH SERVICING BRIEF	23/05/18
No.	ISSUE / REVISION		DD/MM/YY

This drawing is copyright protected and may not be reproduced or used for purposes other than execution of the described work without the express written consent of J.L. Richards & Associates Limited.

VERIFY SHEET SIZE AND SCALES. BAR TO THE RIGHT IS 25mm IF THIS IS A FULL SIZE DRAWING.

SCALE:

CLIENT:	
MINTO COMMUNITIES INC. 200-180 KENT STREET OTTAWA, ON K1P 0B6	

CONSULTANT:	
 J.L. Richards ENGINEERS · ARCHITECTS · PLANNERS www.jrichards.ca	

CONSULTANT:	

PROFESSIONAL STAMP	PROFESSIONAL STAMP

PROJECT:	
MINTO COMMUNITIES INC. ARCADIA RESIDENTIAL STAGES 3, 4, 5, AND COMMERCIAL STAGE 2 450 HUNTMAR DRIVE	

DRAWING:	
SANITARY HGL RESULTS TWO OVERFLOWS OPTION 8	

DESIGN: BP	DRAWING #:
DRAWN: TB	SAN2
CHECKED: BP	
ALR #: 26299-01	