


# PARKETTE 1 (0.39 HA) - FIT PLAN (FOR DEMONSTRATION ONLY)

## PROPOSED RESIDENTIAL

### PROPOSED ROAD

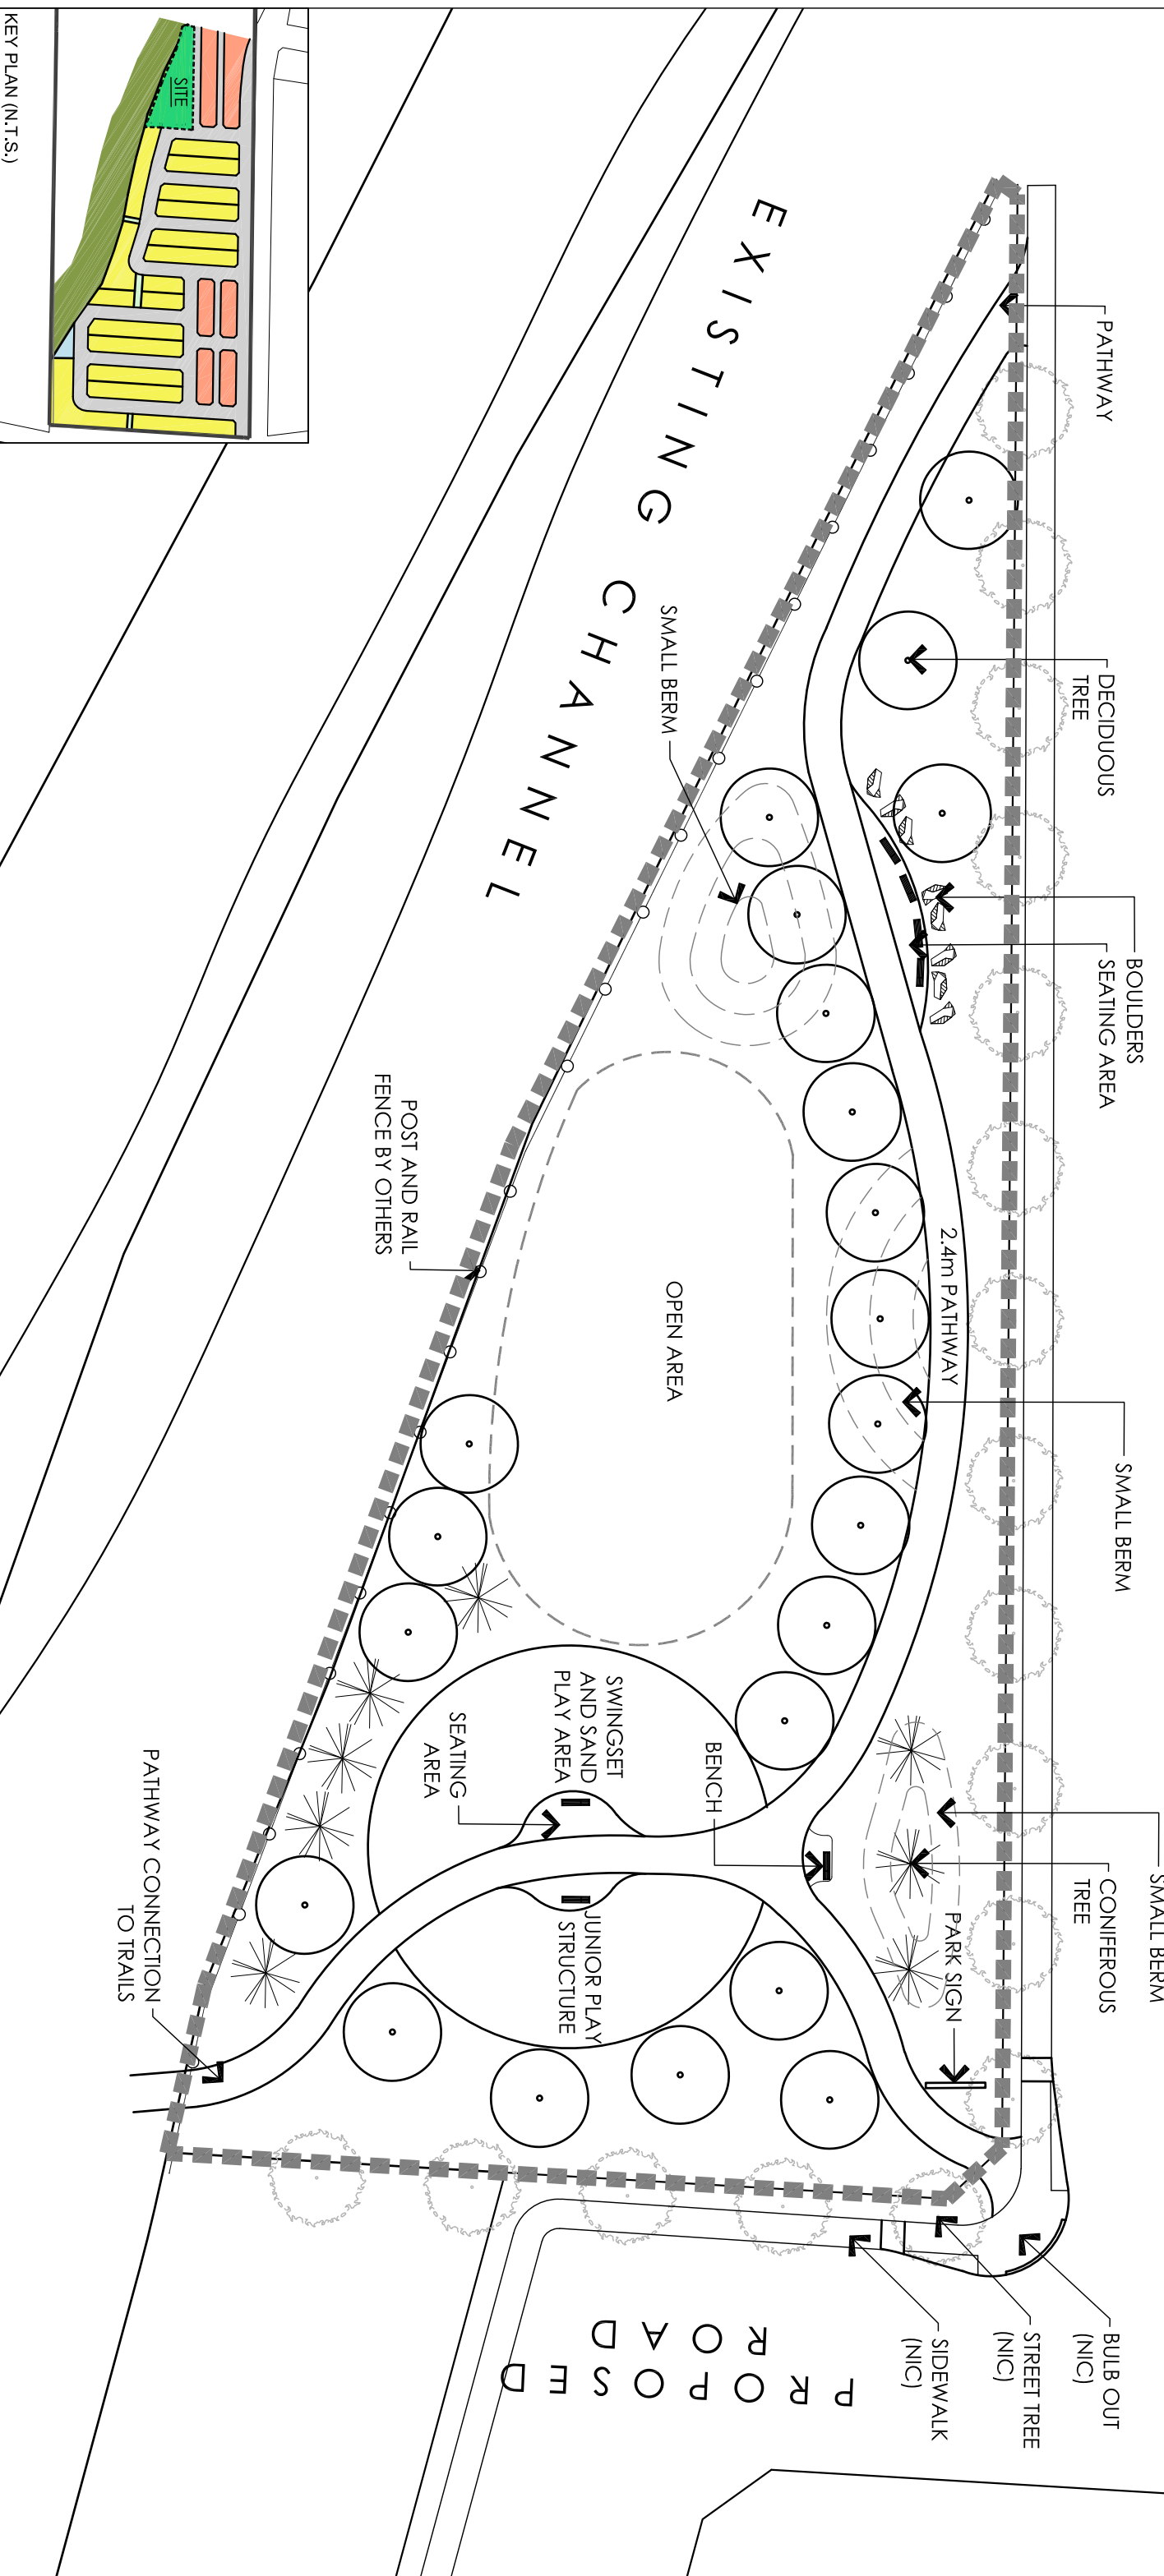

# CAIVAN CONSERVANCY LANDS