


Multi-Unit Count	
Phase #	Multi-Unit
Phase 4	40

31'	SINGLES
35'	SINGLES
42'	SINGLES
50'	SINGLES
	PARK / WALKWAY BLOCK

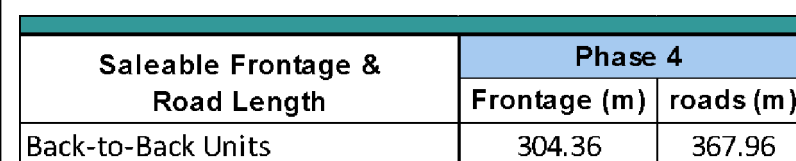

Concept 14-1												
Saleable Frontage & Road Length	Phase 1		Phase 2		Phase 3		Phase 4		Phase 5		TOTAL	
	Frontage (m)	roads (m)	Frontage (m)	roads (m)	Frontage (m)	roads (m)	Frontage (m)	roads (m)	Frontage (m)	roads (m)	Frontage (m)	roads (m)
Single Detached Units	387.38	319.29	913.29	1257.75	1406.52	1166.94	291.23	279.73	409.14	360.66	3407.56	3384.37
Medium Density	167.72		615.04		205.47		179.31		186.37		1353.91	
Total	555.10	319.29	1528.33	1257.75	1611.99	1166.94	470.54	279.73	595.51	360.66	4761.47	3384.37

[illegible]

FOR REVIEW ONLY

NOVATECH
Engineers, Planners & Landscape Architects
Suite 200, 240 Michael Cowpland Drive
Ottawa, Ontario, Canada K2M 1P6

Telephone (613) 254-9643
Facsimile (613) 254-5867
Website www.novatech-eng.com

LOCATION
CITY of OTTAWA
NOTTING HILL SUBDIVISION (2128 TRIM ROAD)

DRAWING NAME

CONCEPT PLAN 14-1

PROJECT No.	117155-00
REV	REV # 6
DRAWING No.	117155-CP14-1