


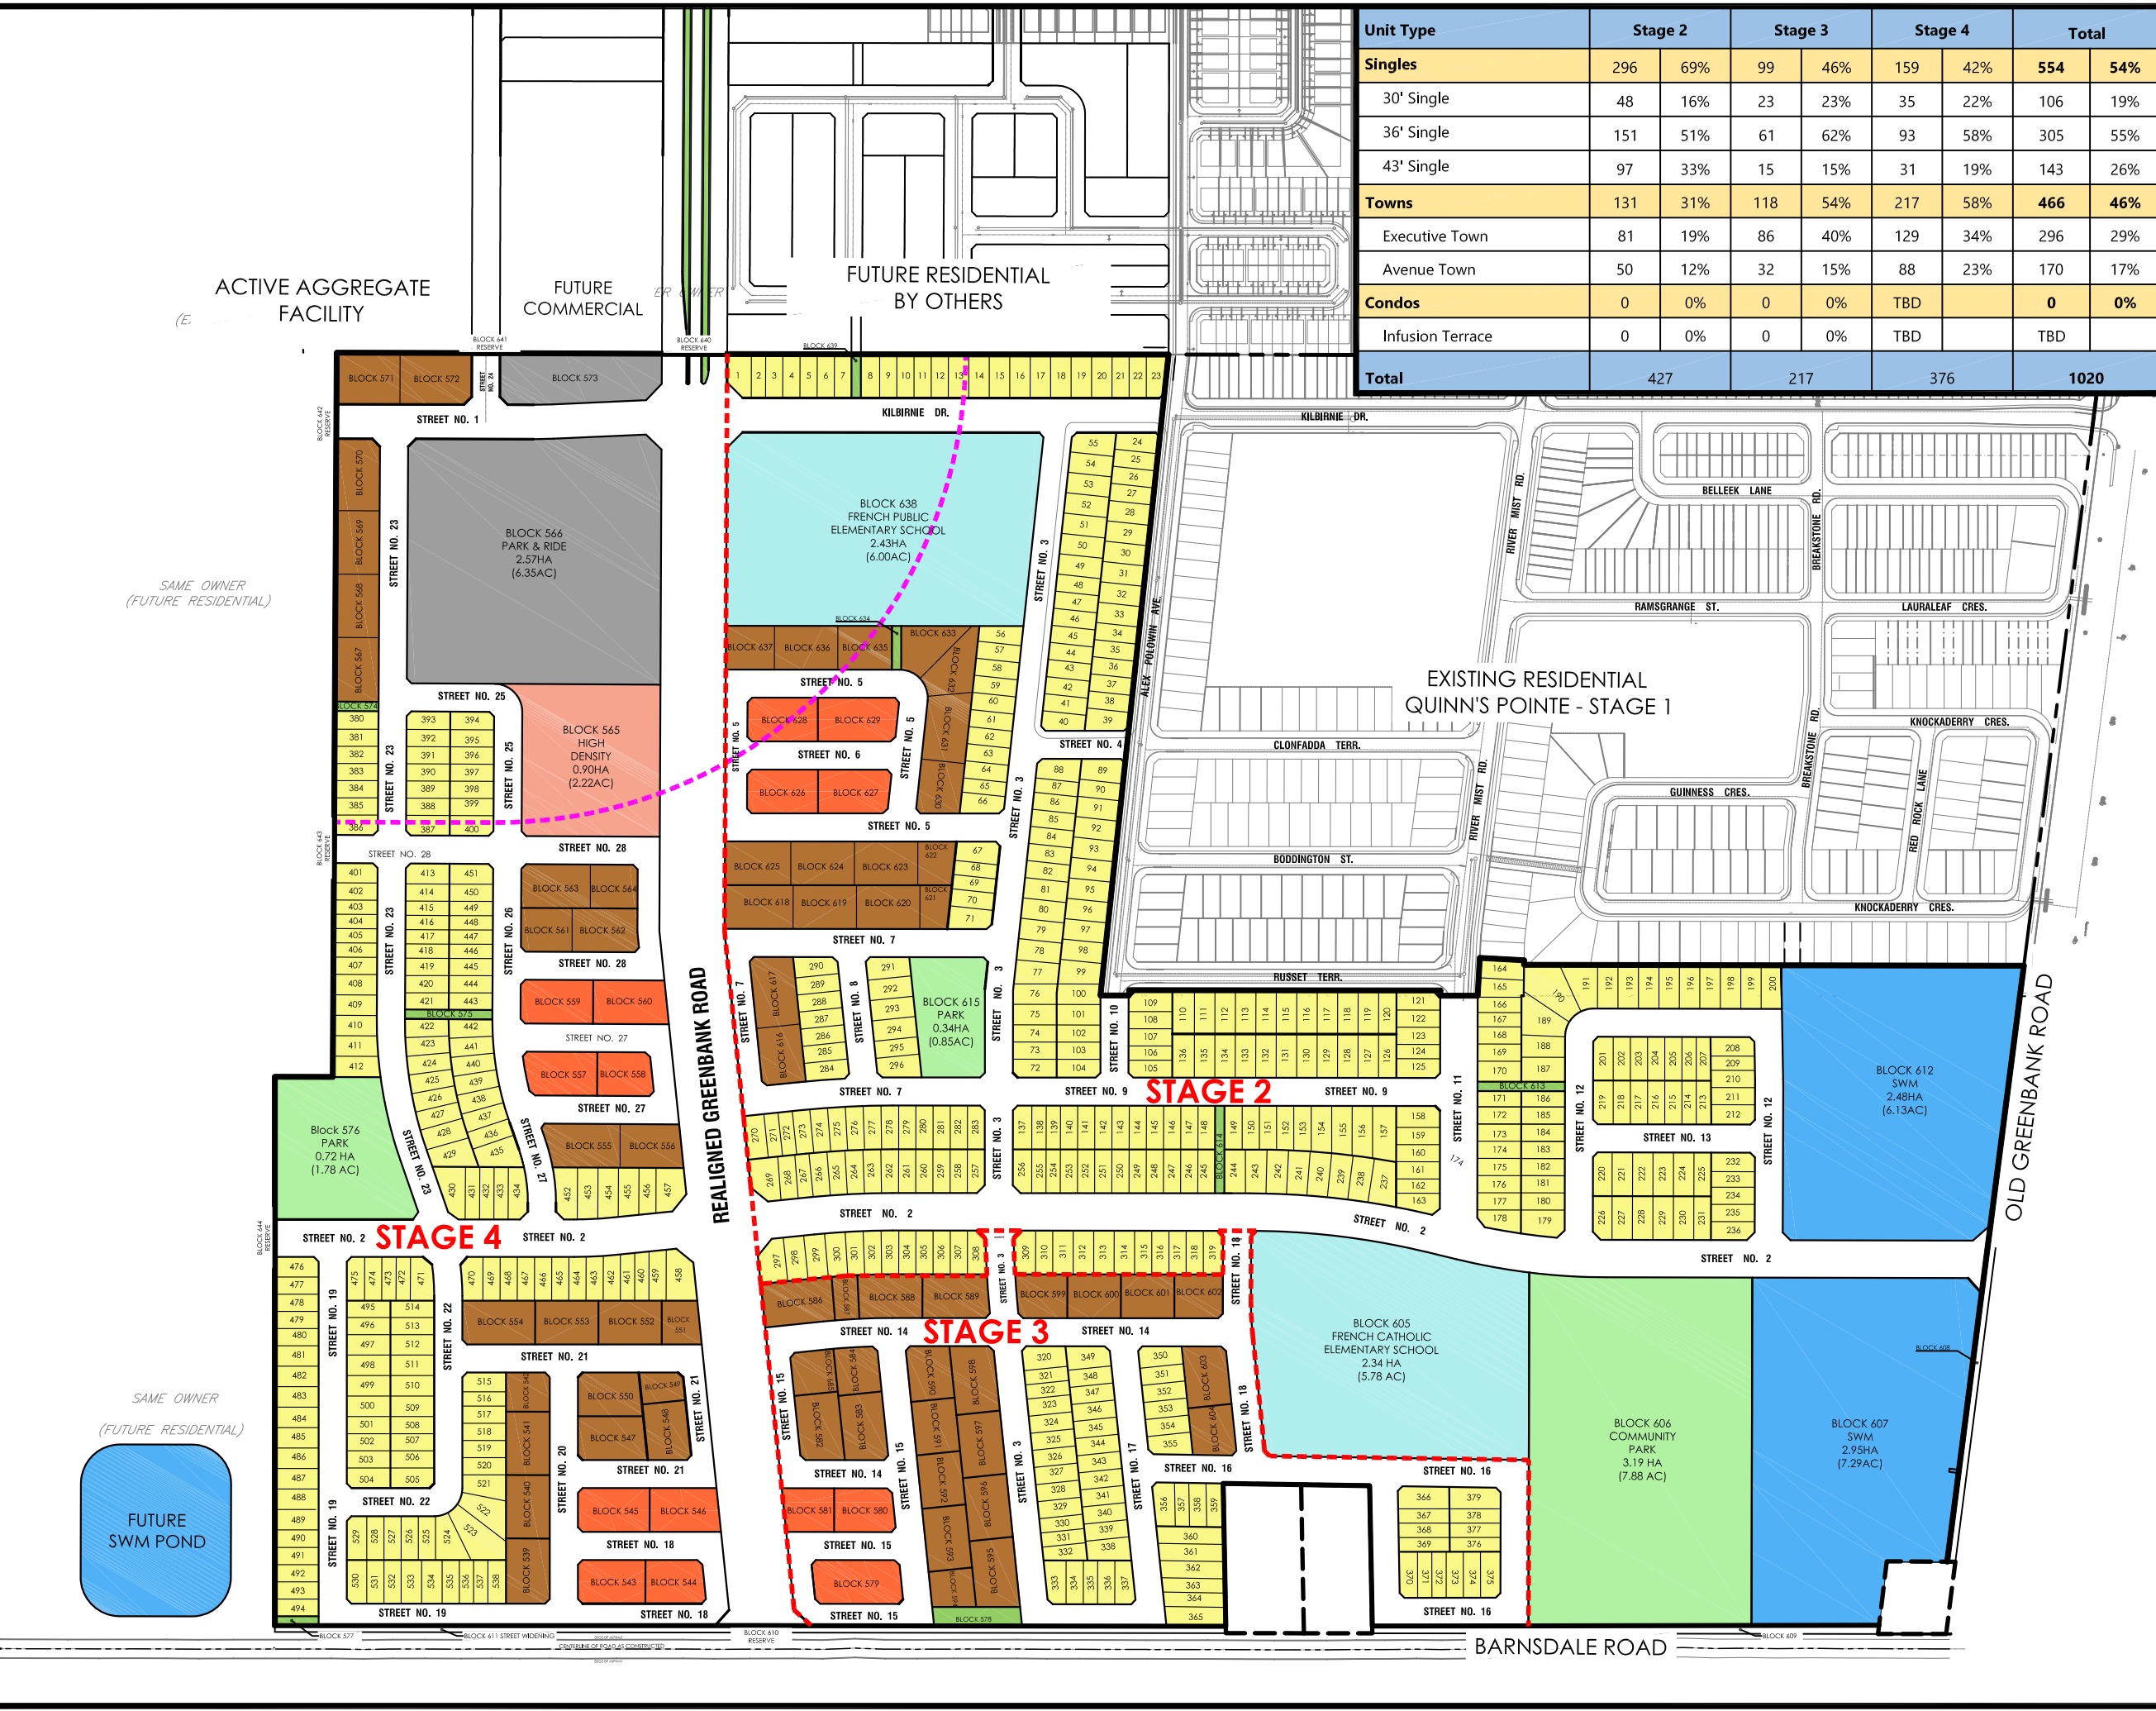

Unit Type	Stage 2		Stage 3		Stage 4		Total	
Singles	296	69%	99	46%	159	42%	554	54%
30' Single	48	16%	23	23%	35	22%	106	19%
36' Single	151	51%	61	62%	93	58%	305	55%
43' Single	97	33%	15	15%	31	19%	143	26%
Towns	131	31%	118	54%	217	58%	466	46%
Executive Town	81	19%	86	40%	129	34%	296	29%
Avenue Town	50	12%	32	15%	88	23%	170	17%
Condos	0	0%	0	0%	TBD		0	0%
Infusion Terrace	0	0%	0	0%	TBD		TBD	
Total	427		217		376		1020	

Title:

Project:

Legend

Avenue Towns (Back to Backs)

Commercial & Misc lands

Infusion Terrace Condominiums

Schools

Executive Towns

Open Space

Parkland

Single Family Homes

Site Boundary

Stage Number

300m Mineral Resource Influence Area

10	Some blocks that were not meeting minimum setbacks have been shifted. No Unit count change	2018-10-25	A.R
9	Lots 174-179 rotated to face Street 11 & Street 12; Block 641 moved in line with pedestrian crossing therefore Lots 137 to 157 and Lots 224 to 243 reallotted.	2018-10-16	K.G.
8	Block 599 to Block 604 changed from singles to Executive Towns	2018-08-29	K.G.
7	Edited some blocks that were encroaching on New Greenbank	2018-08-13	A.R
6	Added block numbers and lot numbers	2018-07-07	A.R
5	Blocks changed to meet setbacks and overlaid flow block added at SW corner of site	2018-06-25	A.R
4	Block 81 extended into block 90, block 41 and 40 extended to Barnsdale Road	2018-01-31	A.R
3	Several blocks unit type change	2018-01-25	A.R
2	Updated to match Stantec DP	2018-01-19	A.R
1	Nak Plan Adapted	2018-01-08	A.R
No.	Description	Date	By

Revisions

minto

Communities

Drawn By: AR

Checked By: HL

Minto Communities Inc

180 Kent Street,

Ottawa, ON

K1P 0B6

North

Scale: 1:4000