
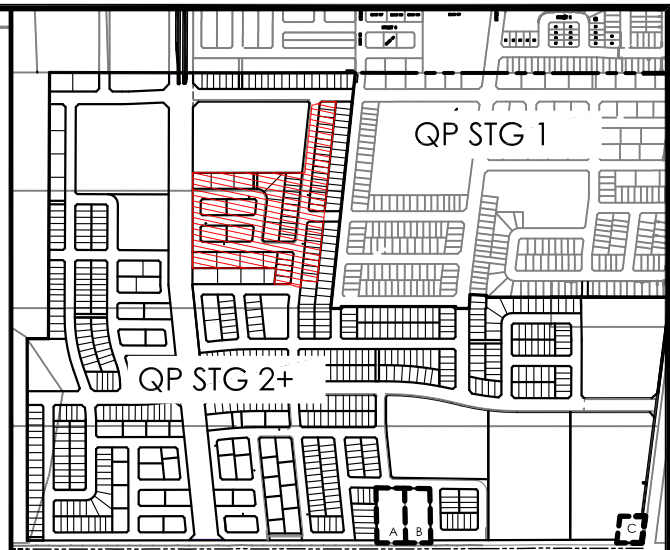


BLOCK 651
FRENCH PUBLIC
ELEMENTARY SCHOOL
2.43HA
(6.00AC)

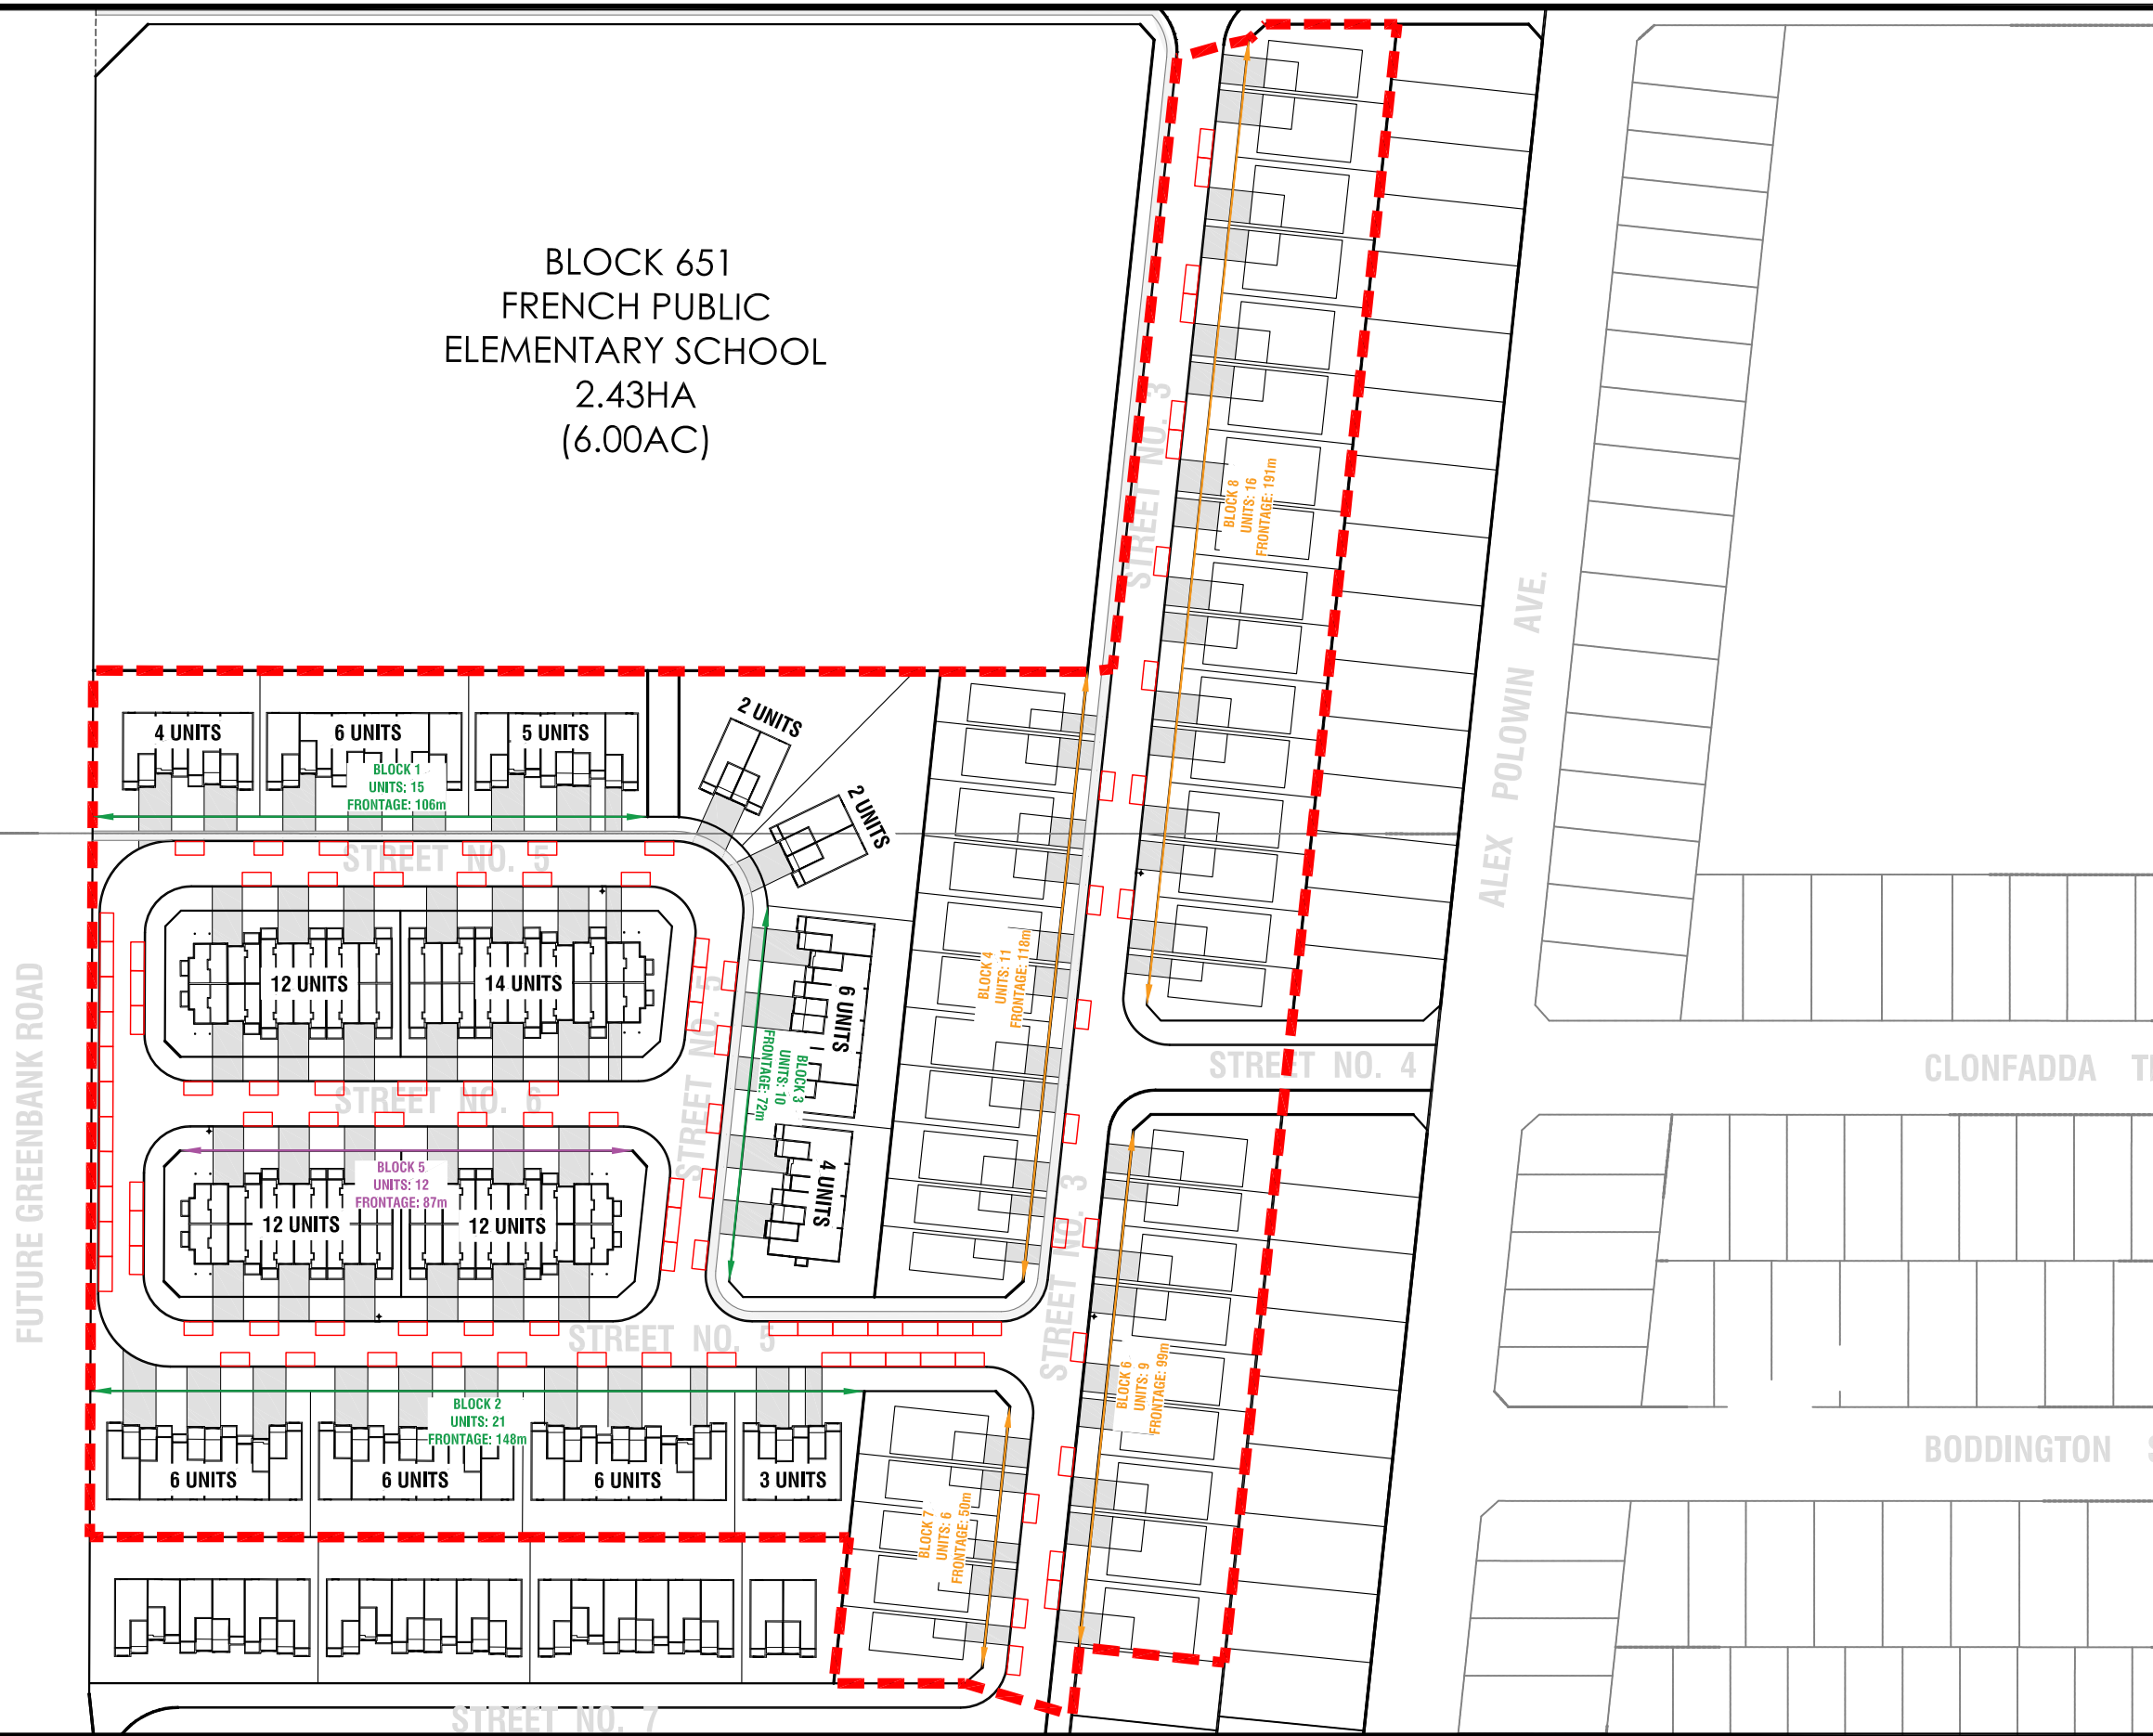

Total Units: 141
 50 Back to Backs
 50 Executive Towns
 41 Singles

Total Parking Spots: 420
 On Street: 107
 Off Street: 172
 In Garage: 141

⊕ Possible Hydrant Location (90m Separation)

▬▬▬ Study Area

Note:
 Below is a figure of the dimensions that are used for parking stalls in this document. Note that if a stall is between two stalls (front and back) then the length increases to 6.7m. If the stall is not between two stalls (front and back) then the stall length is 5.5m.

