


FUTURE GREENBANK ROAD

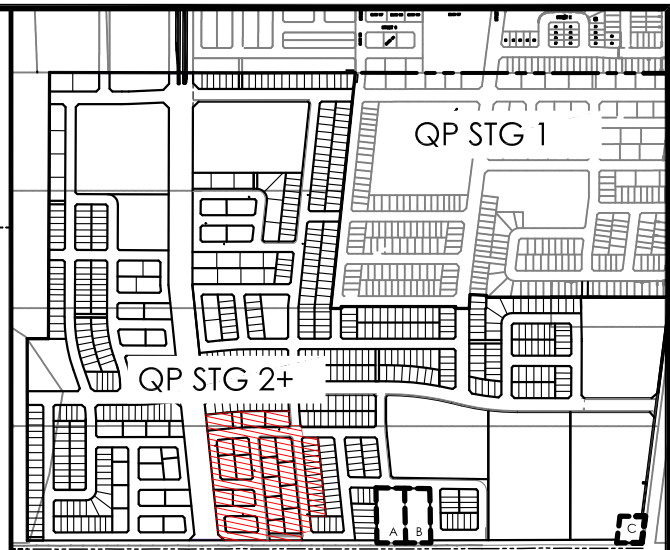


Total Units: 131
 32 Back to Backs
 86 Executive Towns
 13 Singles

Total Parking Spots: 438
 On Street: 100
 Off Street: 207
 In Garage: 131

⊕ Possible Hydrant Location (90m Separation)

▬▬▬ Study Area

Note:
 Below is a figure of the dimensions that are used for parking stalls in this document. Note that if a stall is between two stalls (front and back) then the length increases to 6.7m. If the stall is not between two stalls (front and back) then the stall length is 5.5m.

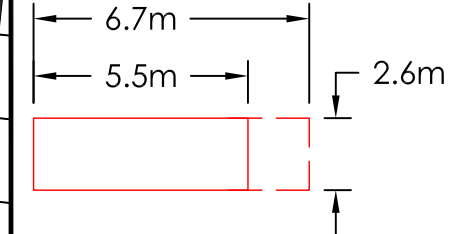

Z:\Active Projects\Quinn's Pointe\Stage 2\03 - Drawings & Plans\Misc. Plans\On Street Parking Plan\Rev 1\Quinn's Pointe - Parking Model - 2018-08-01 - Rev 1.dwg, 2018-08-28 13:39:18, adam_renaud