


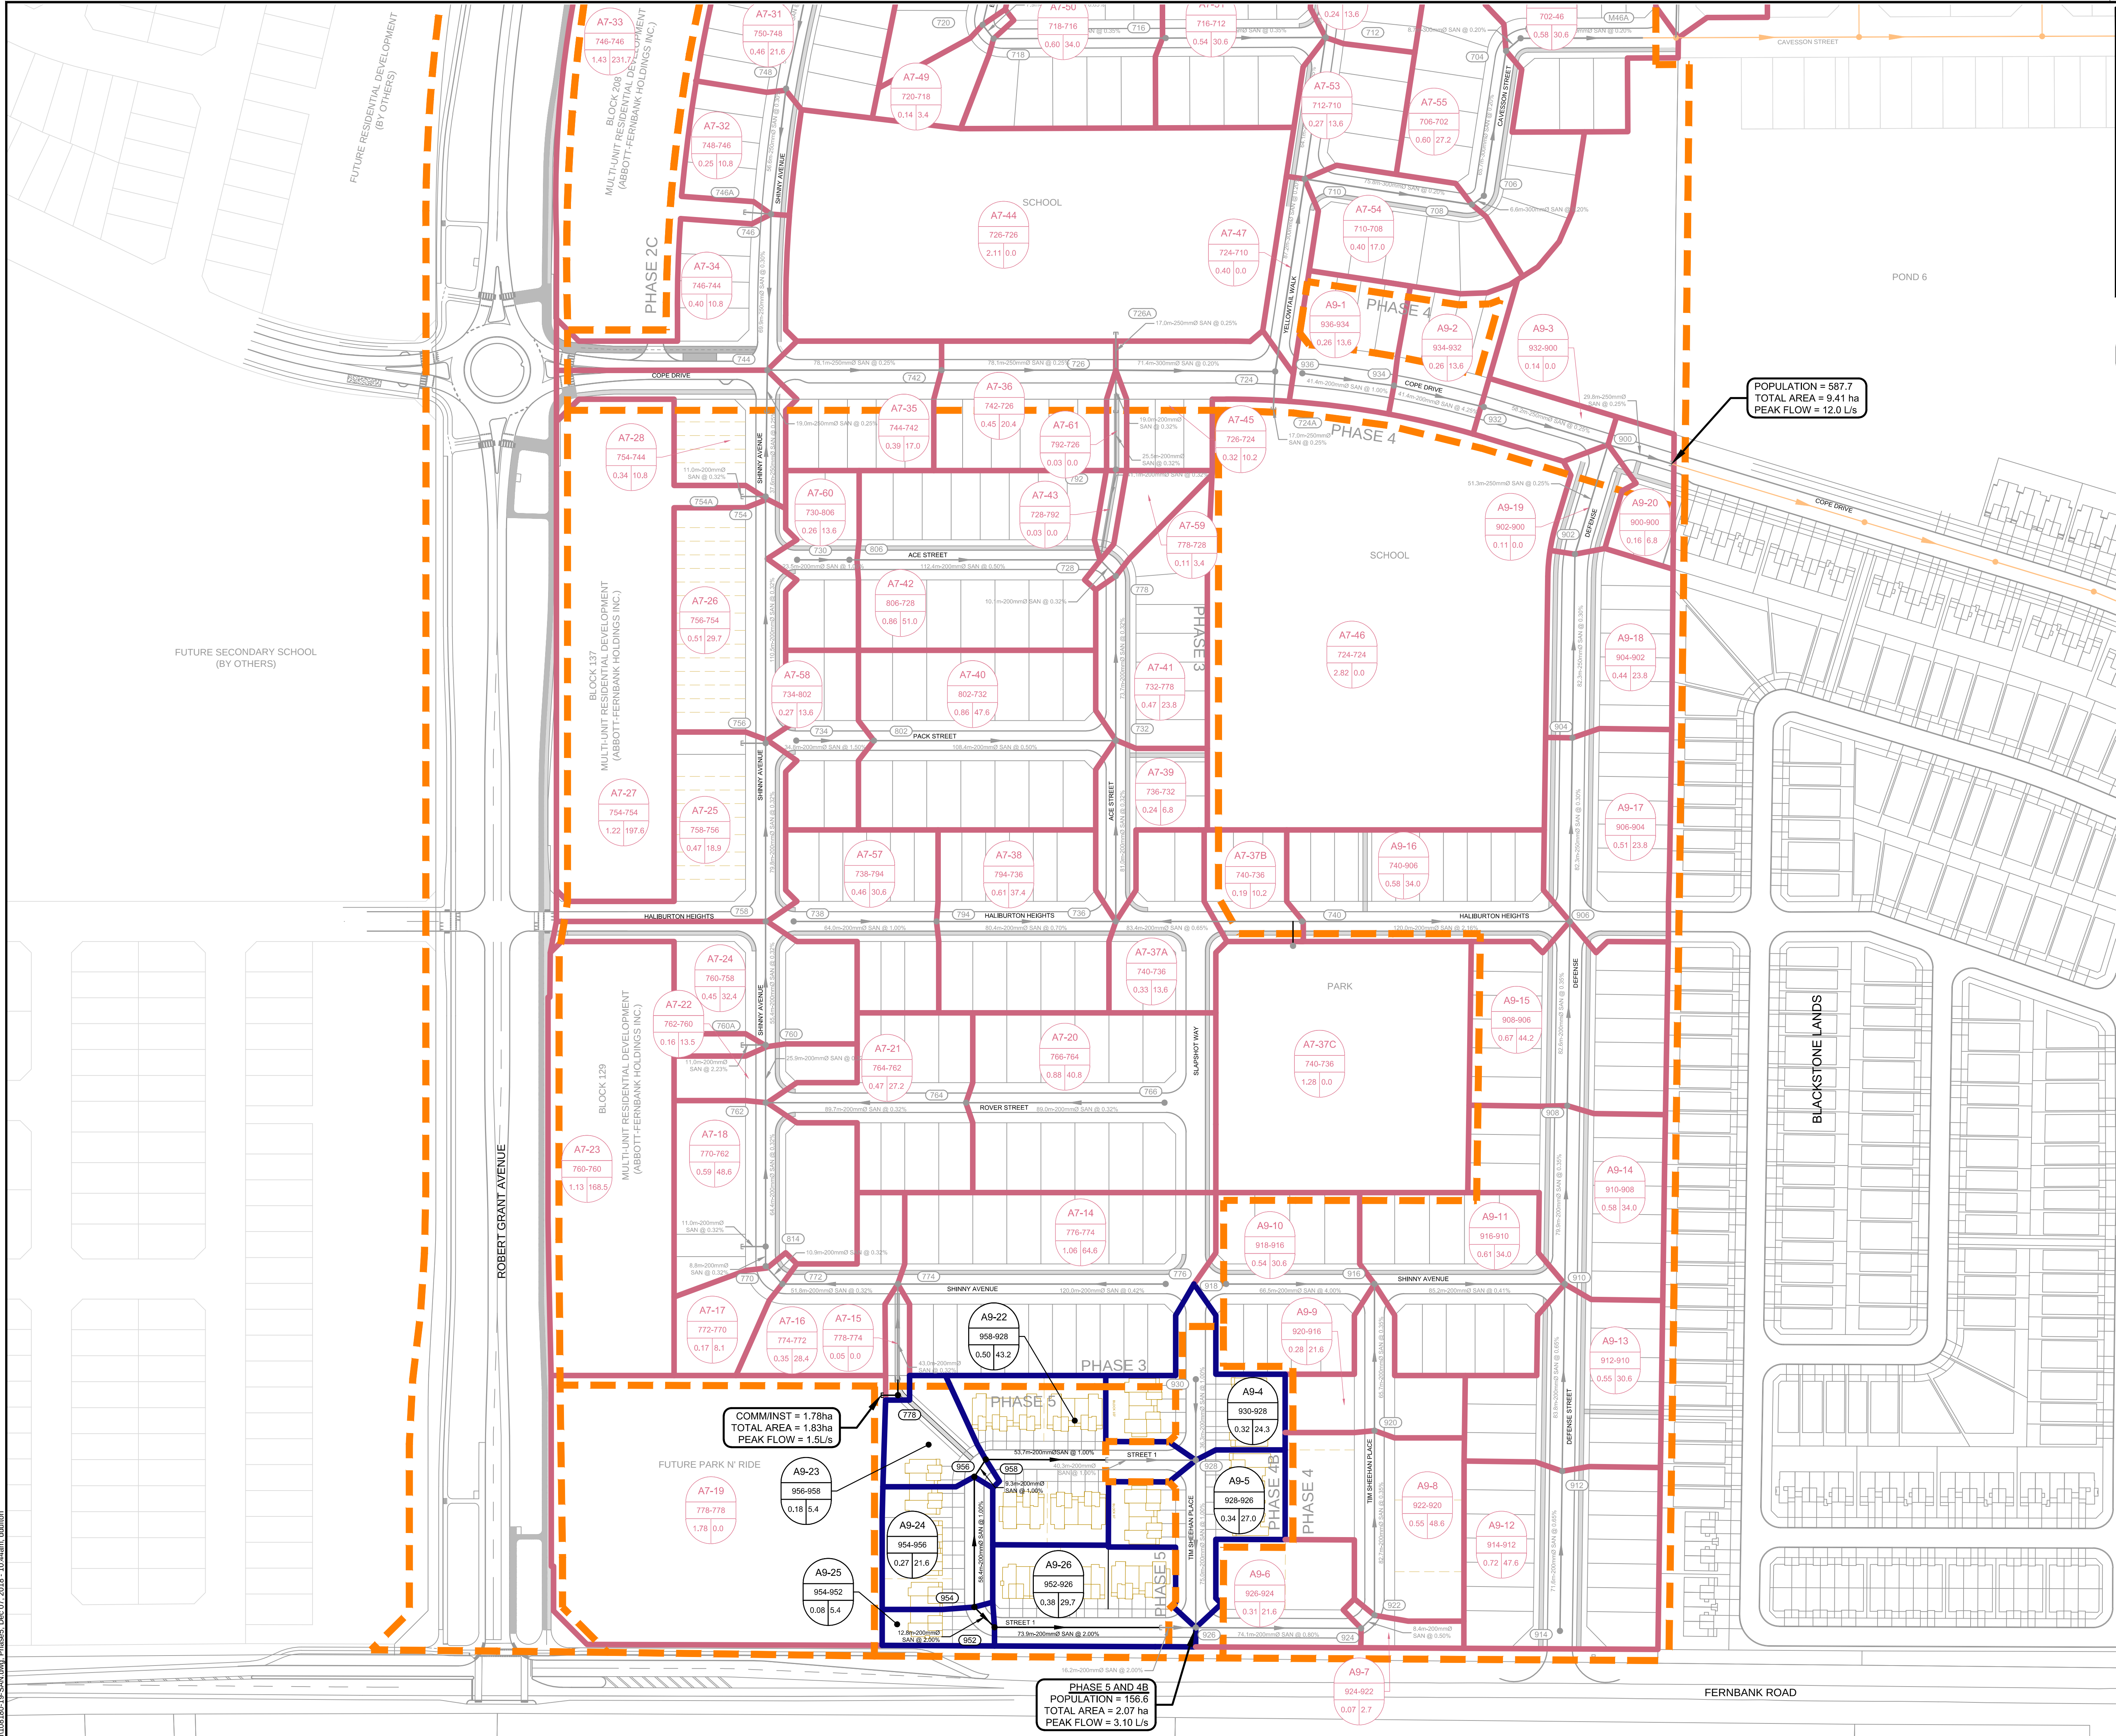

NORTH

KEY PLAN
N.T.S.

LEGEND

A9-4	AREA ID	A9-4	EXISTING AREA ID
904-902	MANHOLE TO MANHOLE	904-902	EXISTING MANHOLE TO MANHOLE
0.29 19.8	POPULATION EQUIVALENT	0.29 19.8	EXISTING POPULATION EQUIVALENT
	AREA IN HECTARES		EXISTING AREA IN HECTARES
	SANITARY DRAINAGE AREA BOUNDARY		EXISTING SANITARY DRAINAGE AREA BOUNDARY
	DIRECTION OF FLOW		EXISTING DIRECTION OF FLOW
482	PROPOSED SANITARY SEWER AND MANHOLE	638	EXISTING SANITARY SEWER AND MANHOLE
	PHASE BOUNDARY LINE		SANITARY SEWER AND MANHOLE BY OTHERS

NOTE:
THE POSITION OF ALL POLE LINES, CONDUITS,
WATERMANS, SEWERS AND OTHER
UNDERGROUND AND OVERGROUND UTILITIES AND
STRUCTURES IS NOT NECESSARILY SHOWN ON
THE CONTRACT DRAWINGS, AND WHERE SHOWN,
THE ACCURACY OF THE POSITION OF SUCH
UTILITIES AND STRUCTURES IS NOT GUARANTEED.
BEFORE STARTING WORK, DETERMINE THE EXACT
LOCATION OF ALL SUCH UTILITIES AND
STRUCTURES AND ASSUME ALL LIABILITY FOR
DAMAGE TO THEM.

1. ISSUED FOR APPROVAL			
NO.	REVISION	DATE	BY
		DEC 7/18	MAB

SCALE

1:1250

DESIGN

LRW

CHECKED

MAB

DRAWN

DTD

CHECKED

MAB

APPROVED

JGR

FOR CONSTRUCTION

NOVATECH
Engineers, Planners & Landscape Architects
Suite 200, 240 Michael Cowpland Drive
Ottawa, Ontario, Canada K2M 1P6
Telephone (613) 254-9643
Facsimile (613) 254-5867
Website www.novatech-eng.com

CITY OF OTTAWA
FERNBANK CROSSING - PHASE 5

SANITARY DRAINAGE AREA PLAN

PROJECT NO. 108180-19

REV # 1

DRAWING NO. 108180-19-SAN