
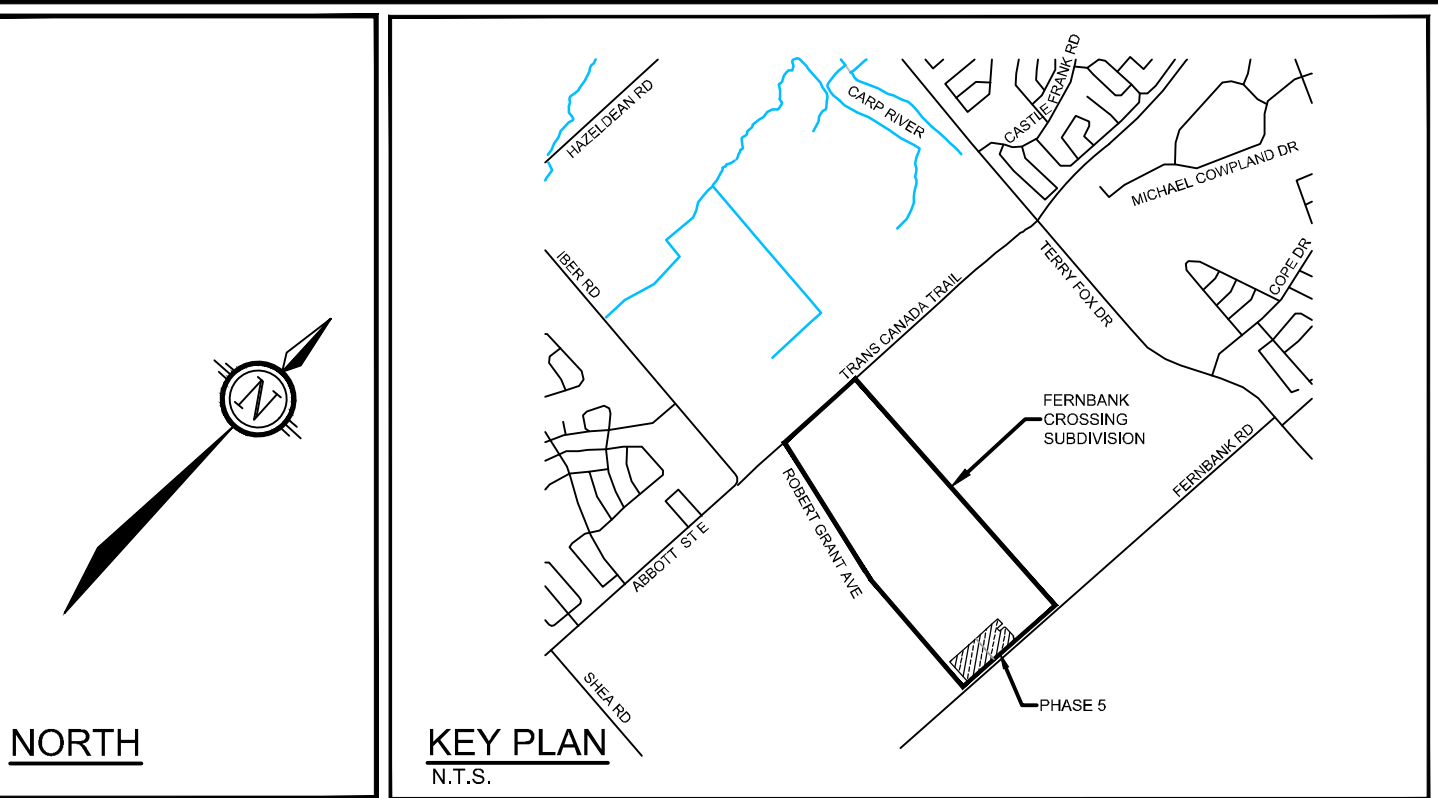


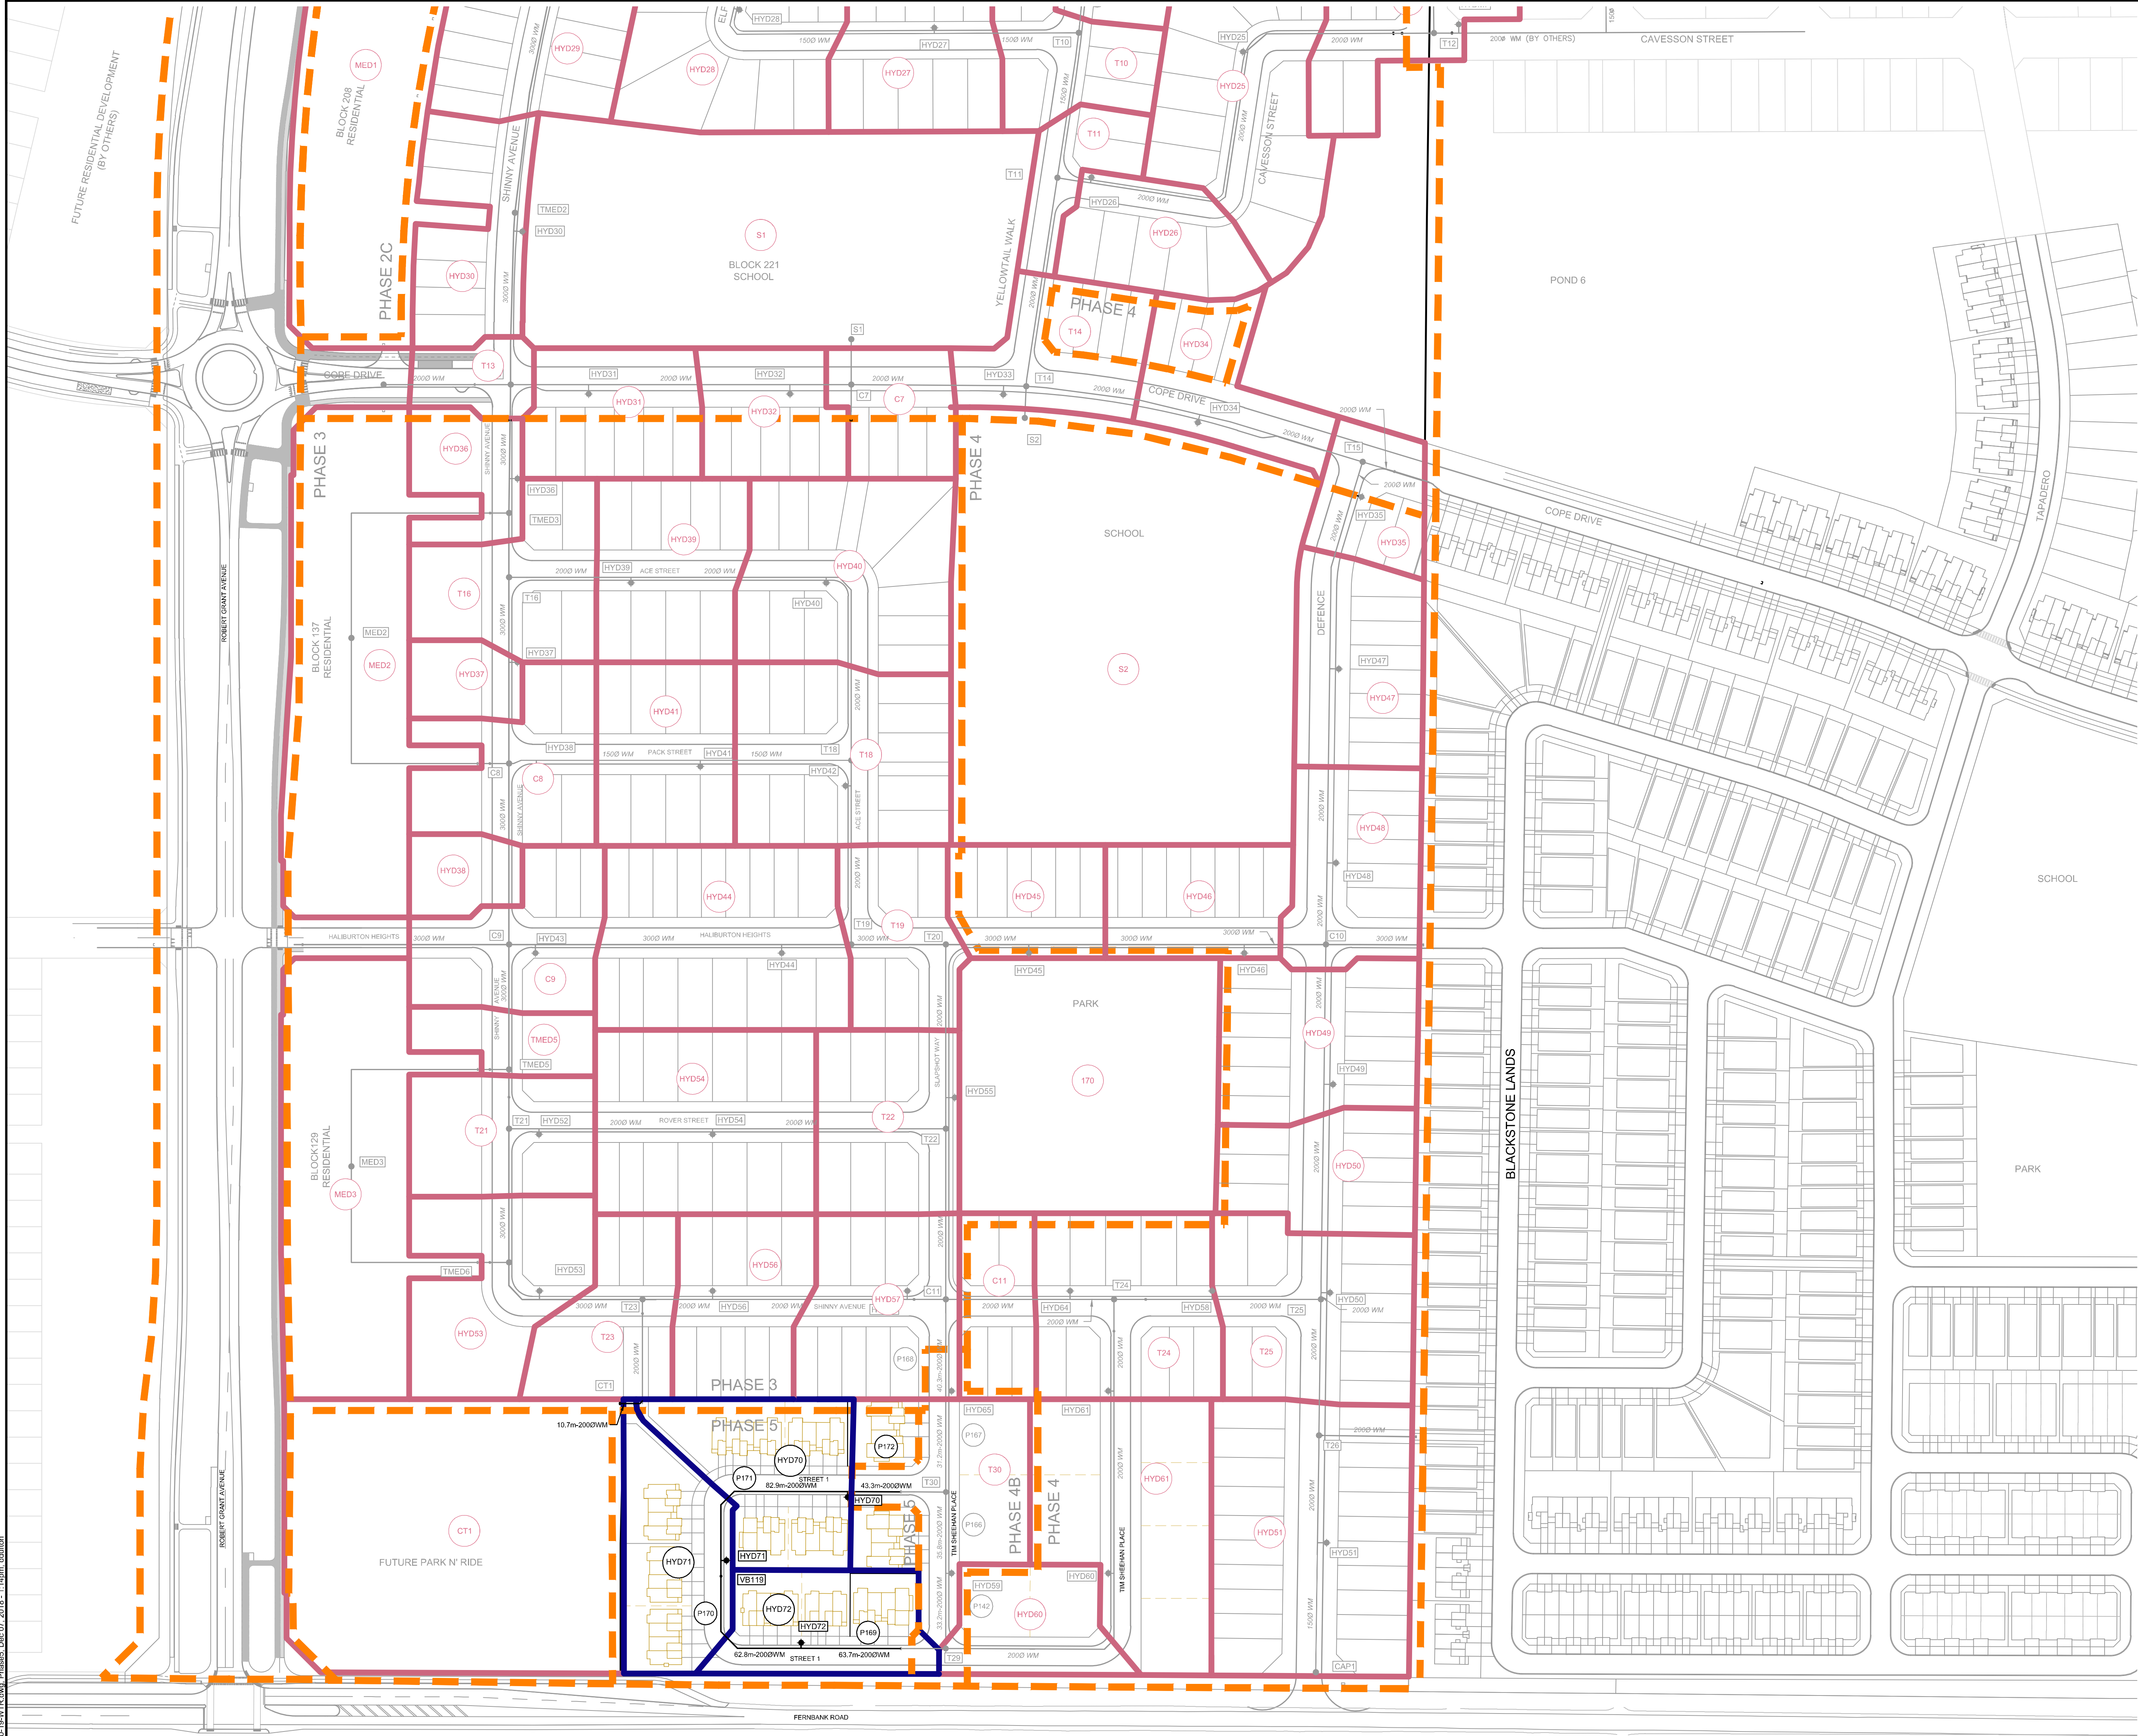


LEGEND

- PHASE 5 NODE ID
- EXISTING NODE ID
- 71.0-2000 WM PROPOSED WATERMAIN AND SIZE
- WATER SERVICE BOUNDARY
- WATERMAIN RESERVOIR (THEORETICAL)
- HYD2 FIRE HYDRANT AND IDF
- T2 PIPE NODE AND IDF
- PIPE REDUCER

WATERMAIN NODE TABLE					
NODE ID	FIG ELEVATION	AVG. DAY DEMAND	MAX DAY	PEAK FLOW	FIRE FLOW
HYD59	104.30	0.000	0.000	0.000	167
HYD65	105.11	0.000	0.000	0.000	167
HYD70	105.09	0.175	0.438	0.963	167
HYD71	105.67	0.131	0.328	0.722	167
HYD72	105.33	0.120	0.301	0.662	167
T29	0.01	0.000	0.000	0.000	-
T30	104.57	0.208	0.520	1.143	-

NOTE:
THE POSITION OF ALL POLE LINES, CONDUITS,
WATERMANS, SEWERS AND OTHER
UNDERGROUND AND OVERGROUND UTILITIES AND
STRUCTURES IS NOT NECESSARILY SHOWN ON
THE CONTRACT DRAWINGS, AND WHERE SHOWN,
THE ACCURACY OF THE POSITION OF SUCH
UTILITIES AND STRUCTURES IS NOT GUARANTEED.
BEFORE STARTING WORK, DETERMINE THE EXACT
LOCATION OF ALL SUCH UTILITIES AND
STRUCTURES AND ASSUME ALL LIABILITY FOR
DAMAGE TO THEM.

No.	REVISION	DATE	BY
1.	ISSUED FOR APPROVAL	DEC 7/18	MAB

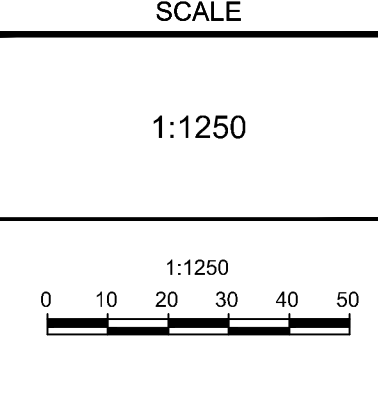

DESIGN	LRW
CHECKED	MAB
DRAWN	DJD
CHECKED	MAB
APPROVED	JGR

FOR CONSTRUCTION

Engineers, Planners & Landscape Architects
Suite 200, 240 Michael Cowpland Drive
Ottawa, Ontario, Canada K2M 1P6
Telephone (613) 254-9643
Facsimile (613) 254-5867
Website www.novatech-eng.com

CITY OF OTTAWA
FERNBANK CROSSING - PHASE 5

WATERMAIN DISTRIBUTION PLAN

PROJECT NO. 108180-19
REV # 1
DRAWING NO. 108180-19-WTR