

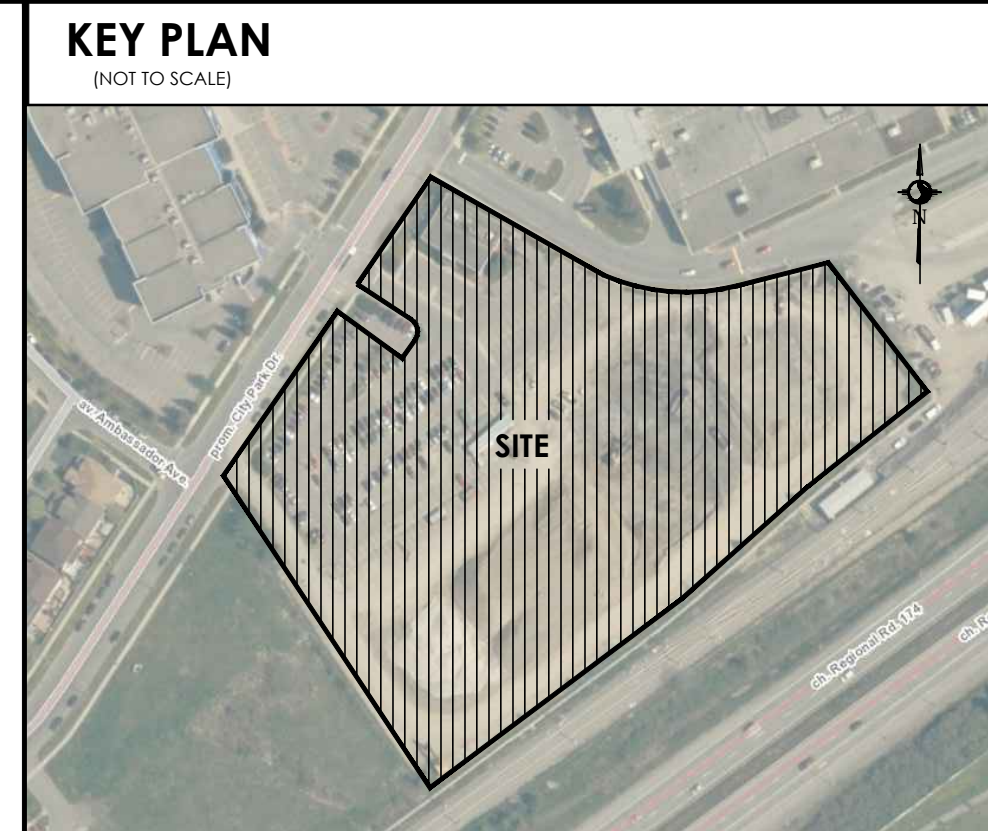


28 November 2018 1:07 PM

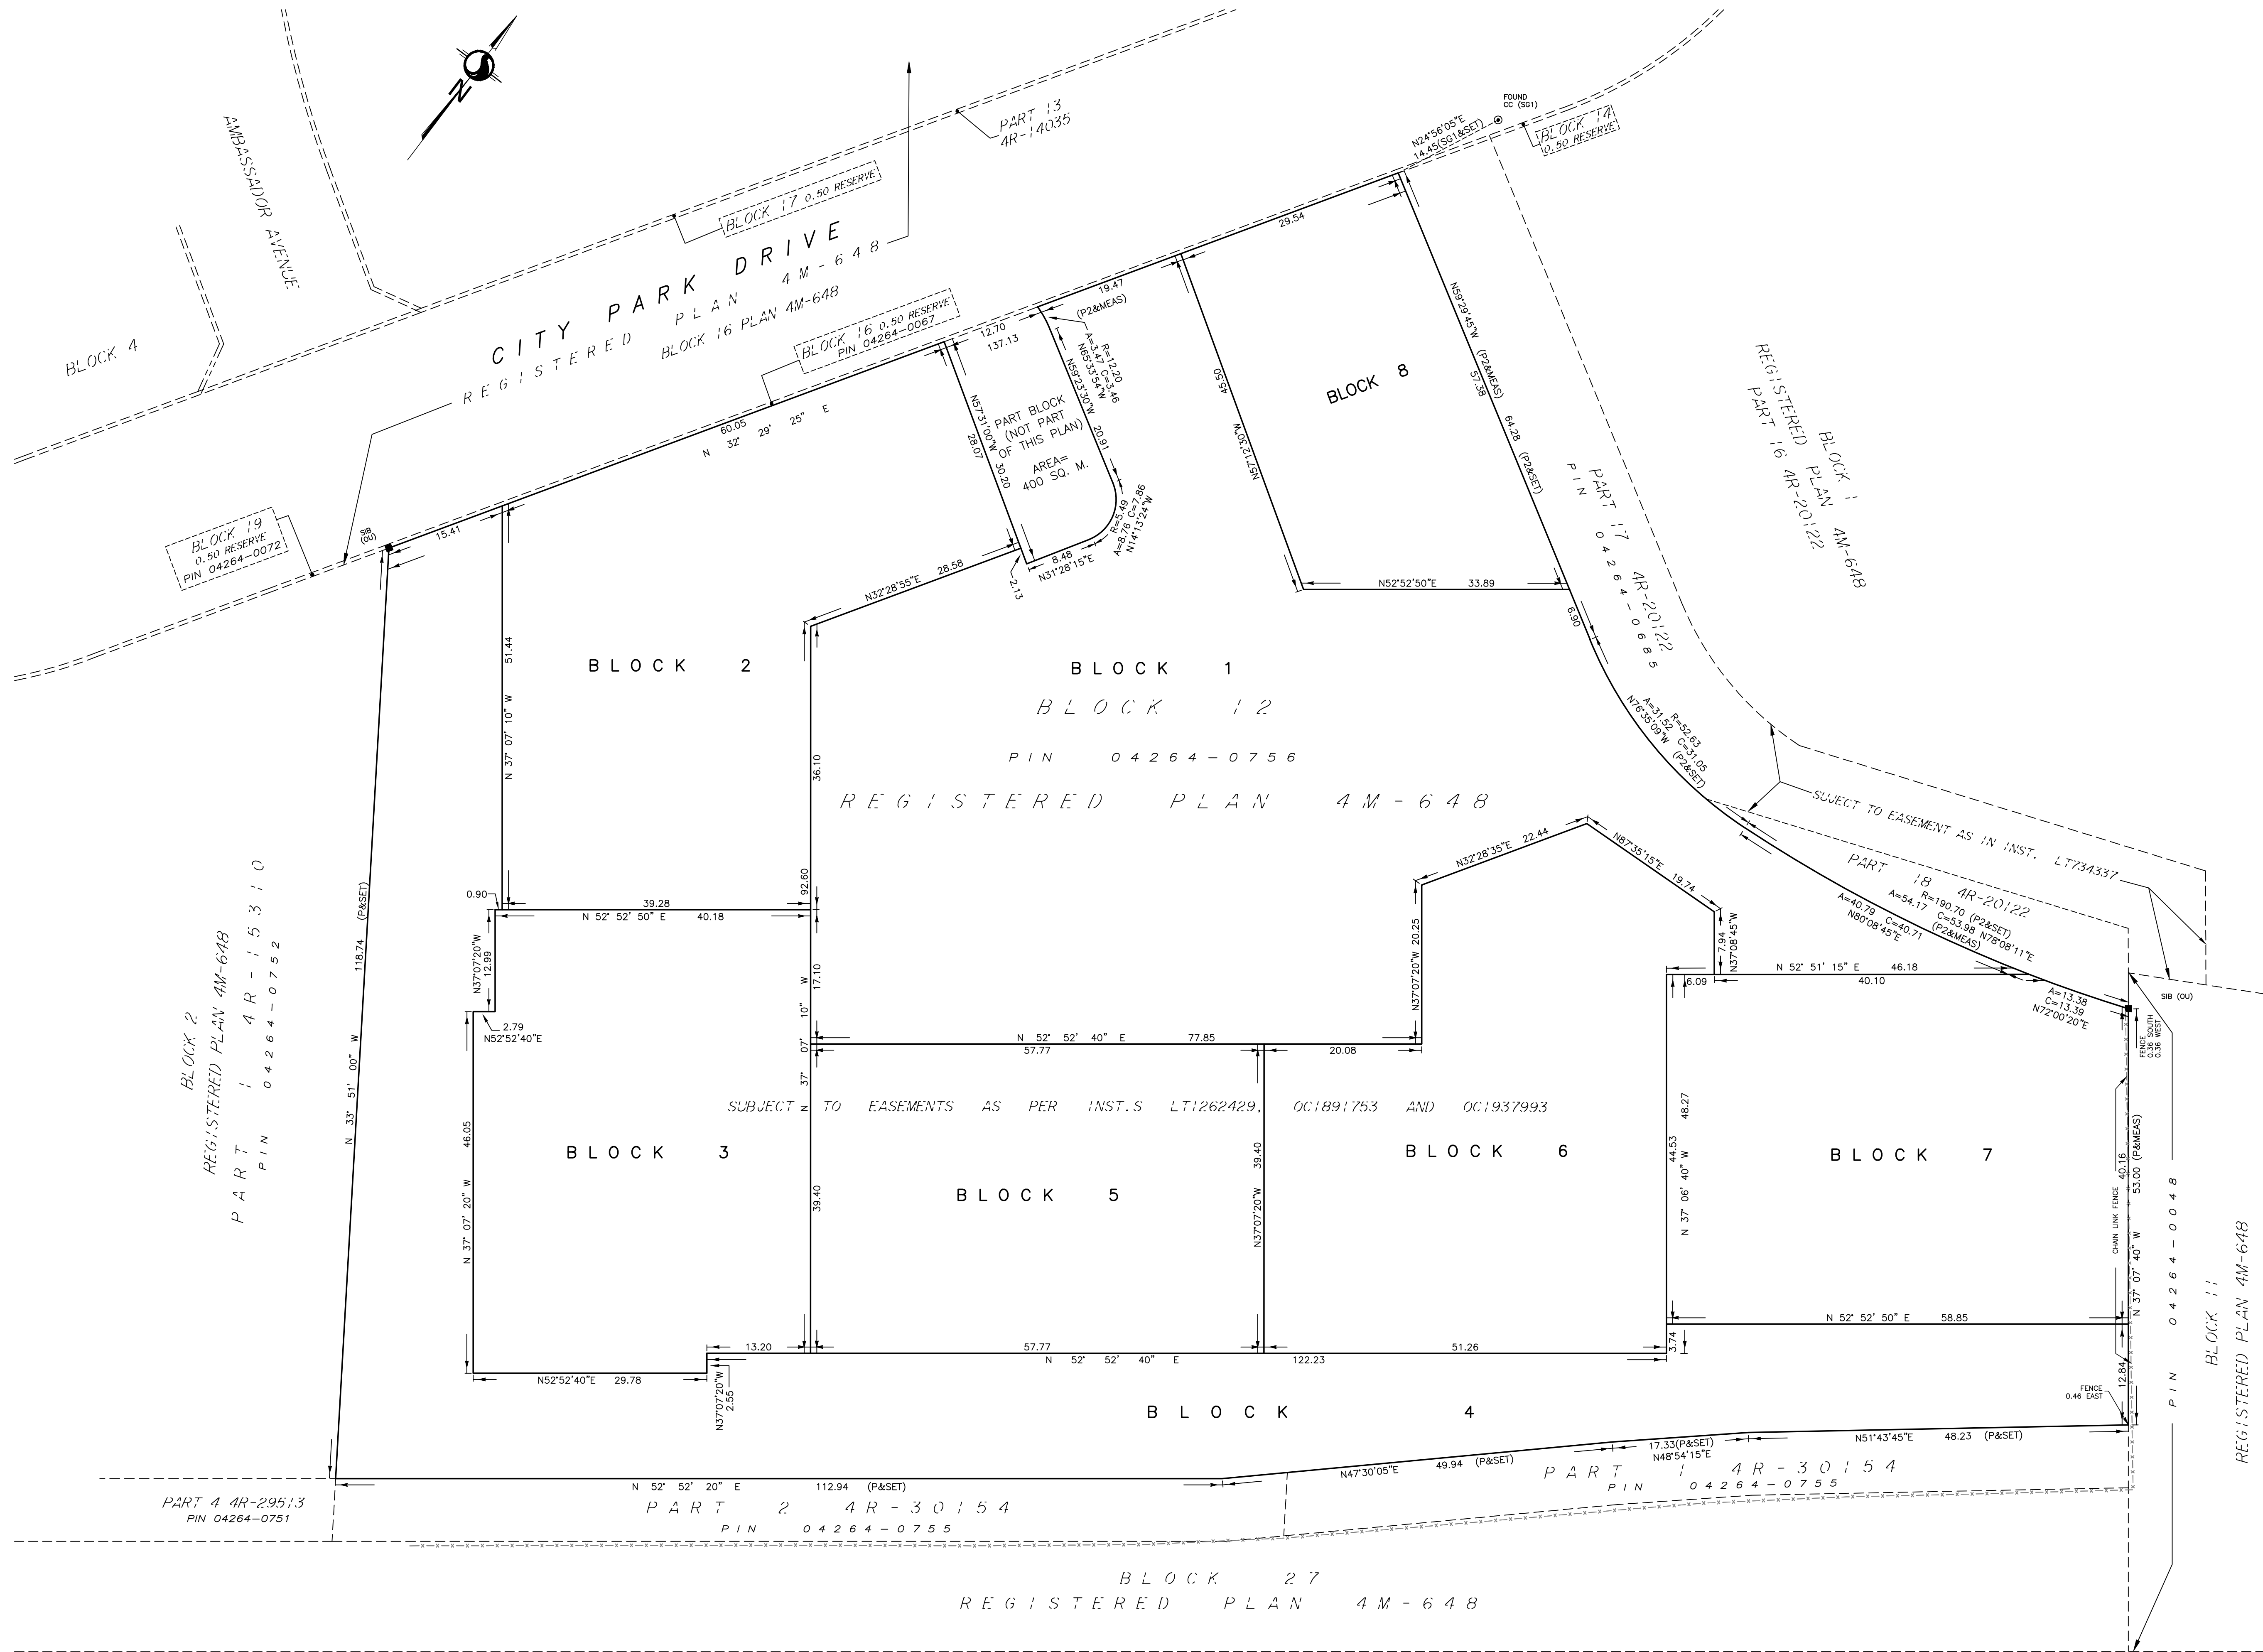

DRAFT PLAN OF SUBDIVISION
 PART 1 - PLAN OF
PART OF BLOCK 12
REGISTERED PLAN 4M-648
CITY OF OTTAWA

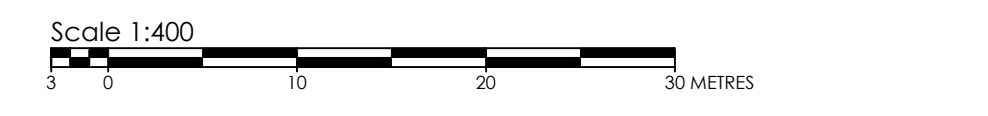

METRIC CONVERSION
 DISTANCES AND COORDINATES SHOWN ON THIS PLAN ARE IN METRES AND CAN BE CONVERTED TO FEET BY DIVIDING BY 0.3048.

ELEVATION NOTE
 ELEVATIONS ARE BASED ON AN ASSUMED LOCAL DATUM. POSITION OF SITE BENCHMARK, AS SHOWN HEREON.

SURVEYOR'S CERTIFICATE
 I HEREBY CERTIFY THAT THE BOUNDARIES OF THE SUBJECT LANDS AND THEIR RELATIONSHIP TO ADJOINING LANDS HAVE BEEN ACCURATELY AND CORRECTLY SHOWN.

DATE _____ BRIAN J. WEBSTER
 ONTARIO LAND SURVEYOR

OWNER'S CERTIFICATE
 I HEREBY AUTHORIZE STANTEC GEOMATICS LTD. TO SUBMIT THIS DRAFT PLAN OF SUBDIVISION ON MY BEHALF

DATE _____ *PRESIDENT
 ##### ONTARIO LIMITED
 I HAVE THE AUTHORITY TO BIND THE CORPORATION

OWNER'S CERTIFICATE
 I HEREBY AUTHORIZE STANTEC GEOMATICS LTD. TO SUBMIT THIS DRAFT PLAN OF SUBDIVISION ON MY BEHALF

DATE _____ *PRESIDENT
 ##### ONTARIO LIMITED
 I HAVE THE AUTHORITY TO BIND THE CORPORATION

LAND USE

AREA OF LOTS =	Hectares (Acres)
AREA OF ROADS =	Hectares (Acres)
AREA OF BLOCKS =	Hectares (Acres)
TOTAL AREA OF SUBDIVISION =	Hectares (Acres)

- ADDITIONAL INFORMATION REQUIRED UNDER SECTION 51 OF THE PLANNING ACT.**
- (A)-AS SHOWN ON DRAFT PLAN
 - (B)-AS SHOWN ON DRAFT PLAN
 - (C)-AS SHOWN ON DRAFT AND KEY PLANS
 - (D)-
 - (E)-AS SHOWN ON DRAFT PLAN
 - (F)-AS SHOWN ON DRAFT PLAN
 - (G)-AS SHOWN ON DRAFT PLAN
 - (H)-
 - (I)-
 - (J)-AS SHOWN ON DRAFT PLAN
 - (K)-
 - (L)-AS SHOWN ON DRAFT PLAN

Stantec Geomatics Ltd.
 CANADA LANDS SURVEYORS
 ONTARIO LAND SURVEYORS
 1331 CLYDE AVENUE, SUITE 400
 OTTAWA, ONTARIO, K2C 3G4
 TEL. 613.722.4420 FAX. 613.722.2799
 stantec.com

NOTE:
 THE PLAN DATA IS COMPILED FROM OFFICE RECORDS OF STANTEC GEOMATICS LTD. AND HAS NOT BEEN VERIFIED BY FIELD MEASUREMENTS. ALL DISTANCES ARE APPROXIMATE, TO BE VERIFIED BY FINAL REGISTERED PLAN(S).