


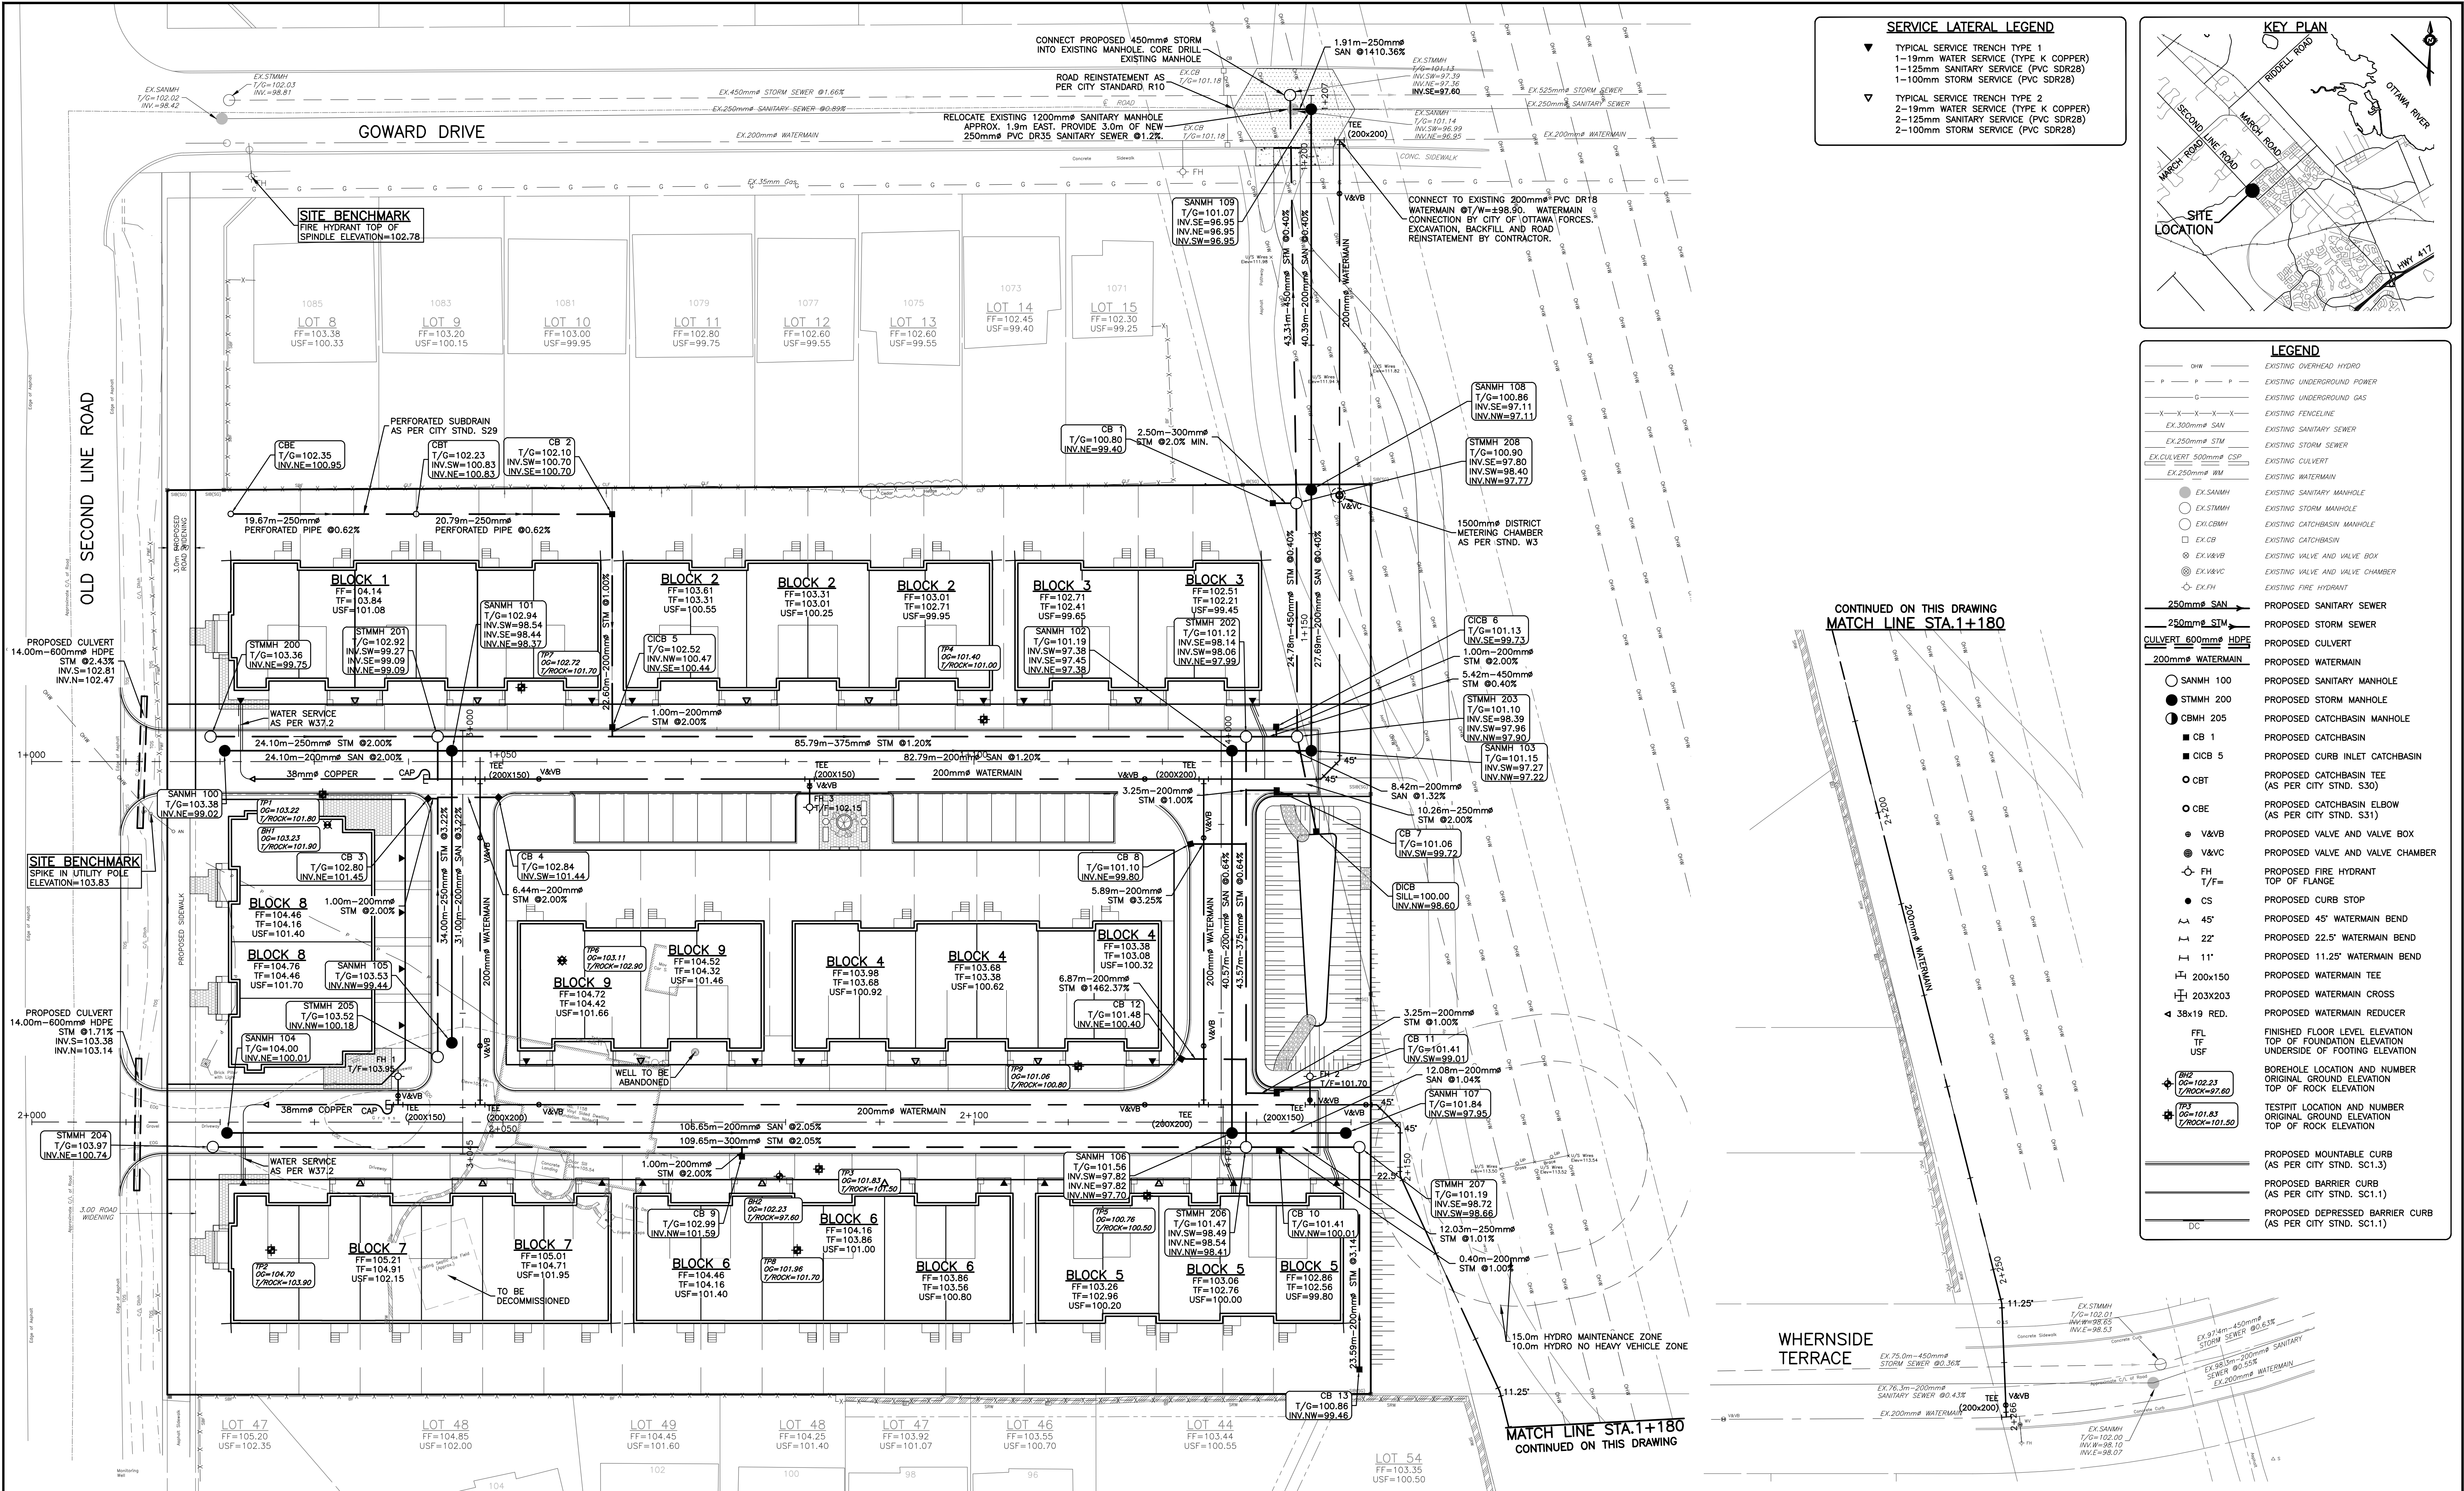

CAUTION THE POSITION OF ALL POLE LINES, CONDUITS, WATERMAINS, SEWERS AND OTHER UNDERGROUND AND OVERGROUND UTILITIES AND STRUCTURES IS NOT NECESSARILY SHOWN ON THE CONTRACT DRAWINGS, AND WHERE SHOWN, THE ACCURACY OF THE POSITION OF SUCH UTILITIES AND STRUCTURES IS NOT GUARANTEED. BEFORE STARTING WORK, DETERMINE THE EXACT LOCATION OF ALL SUCH UTILITIES AND STRUCTURES AND ASSUME ALL LIABILITY FOR DAMAGE TO THEM.			REVISIONS			DESIGNED BY			REVIEWED BY			CLIENT			PROJECT			PROJECT No.		
REV	REVISION DESCRIPTION	DATE	BY	APPD	REV	REVISION DESCRIPTION	DATE	BY	APPD	REV	REVISION DESCRIPTION	DATE	BY	APPD	CLIENT	PROJECT	PROJECT	PROJECT	OTT-00245003-AD	PROJECT
1	ISSUED FOR APPROVAL	13/04/18	SAB	BMT	1	ISSUED FOR APPROVAL	13/04/18	SAB	BMT	1	ISSUED FOR APPROVAL	13/04/18	SAB	BMT	THEBERGE HOMES 904 LADY ELLEN PLACE OTTAWA, ON. K1Z 5L5 613.421.1515	904 LADY ELLEN PLACE OTTAWA, ON. K1Z 5L5 613.421.1515	1158 OLD SECOND LINE ROAD KANATA, ONTARIO.	1158 OLD SECOND LINE ROAD KANATA, ONTARIO.	FSD	MARCH 2018
2	ISSUED FOR COORDINATION	07/12/18	SAB	BMT	2	ISSUED FOR COORDINATION	07/12/18	SAB	BMT	2	ISSUED FOR COORDINATION	07/12/18	SAB	BMT	exp.	exp.	exp.	exp.	C01	C01
3	REVISED PER CITY COMMENTS	14/12/18	SAB	BMT	3	REVISED PER CITY COMMENTS	14/12/18	SAB	BMT	3	REVISED PER CITY COMMENTS	14/12/18	SAB	BMT	exp.	exp.	exp.	exp.	C01	C01