

ROBERT GRANT AVENUE

BLOCK 129

SHINNY AVENUE

SHINNY AVENUE

PHASE 3

PHASE 5

STREET 1

STREET 1


TIM SHEEHAN PLACE

TIM SHEEHAN PLACE

TIM SHEEHAN PLACE


FERNBANK ROAD

5572 FERNBANK ROAD

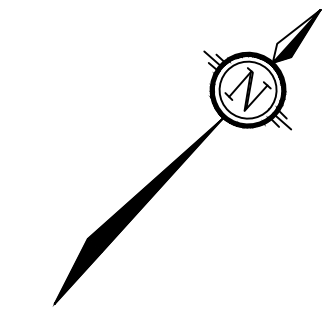

NORTH

KEY PLAN
N.T.S.

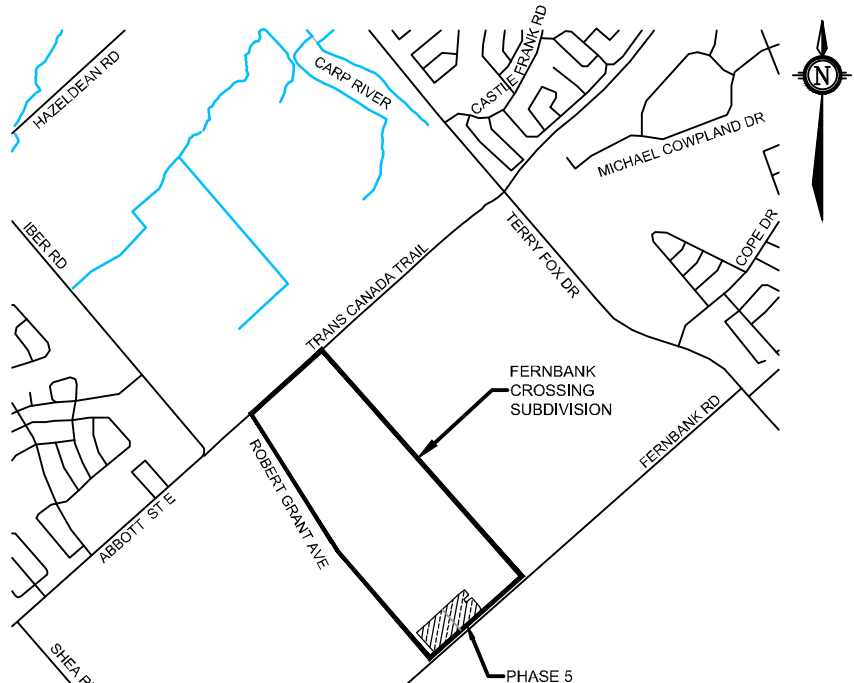

LEGEND

- CURB
DEPRESSED CURB
CONCRETE SIDEWALK
TACTILE WALKING SURFACE INDICATOR
STREET NAME SIGN LOCATION
STREET NAME SIGN (CITY OF OTTAWA)
SIGN LOCATION
STOP (OTM RA-1)

DC



NOTES

1. THE PAVEMENT MARKING, STREET SIGNAGE, AND SIDEWALK PLAN MAY BE MODIFIED IN THE FIELD AT THE DISCRETION OF THE ENGINEER, OR THE CITY. THIS DOCUMENT SHALL BE CONSIDERED A 'LIVE DOCUMENT'.
2. CURBS TO BE BARRIER CURB AS PER CITY OF OTTAWA SC1.1, UNLESS OTHERWISE NOTED AS MOUNTABLE CURB AS PER CITY OF OTTAWA SC1.3. BARRIER TO MOUNTABLE CURB TRANSITIONS ARE DEMONSTRATED ON PLANS (CT'Y).
3. PROPOSED PAVEMENT MARKING PLAN IS FOR INFORMATION ONLY.

NOTE:
THE POSITION OF ALL POLE LINES, CONDUITS,
WATERMANS, SEWERS AND OTHER
UNDERGROUND AND OVERGROUND UTILITIES AND
STRUCTURES IS NOT NECESSARILY SHOWN ON
THE CONTRACT DRAWINGS, AND WHERE SHOWN,
THE ACCURACY OF THE POSITION OF SUCH
UTILITIES AND STRUCTURES IS NOT GUARANTEED.
BEFORE STARTING WORK, DETERMINE THE EXACT
LOCATION OF ALL SUCH UTILITIES AND
STRUCTURES AND ASSUME ALL LIABILITY FOR
DAMAGE TO THEM.

No.	REVISION	DATE	BY
1	ISSUED FOR APPROVAL (2nd SUBMISSION)	MAR 12/219	MAB
1.	ISSUED FOR APPROVAL	DEC 7/18	MAB

SCALE

1:500

0 5 10 15 20

DESIGN
LRW
CHECKED
MAB
DRAWN
DTD
CHECKED
MAB
APPROVED
JGR

FOR REVIEW ONLY



NOVATECH
Engineers, Planners & Landscape Architects
Suite 200, 240 Michael Cowpland Drive
Ottawa, Ontario, Canada K2M 1P6
Telephone (613) 254-9643
Facsimile (613) 254-5867
Website www.novatech-eng.com

CITY OF OTTAWA
FERNBANK CROSSING - PHASE 5

SIGNAGE &
PAVEMENT MARKINGS PLAN

PROJECT No.	108180-19
REV	REV # 2
DRAWING No.	108180-19-SPM

C:\0308\108180\Submissions - Phase 5\CAD\Design\108180-19-SPM.dwg SPM, Dec 0, 2018 - 11:02am, g22/ton

PLANNET 2018-10-03 10:00:00