


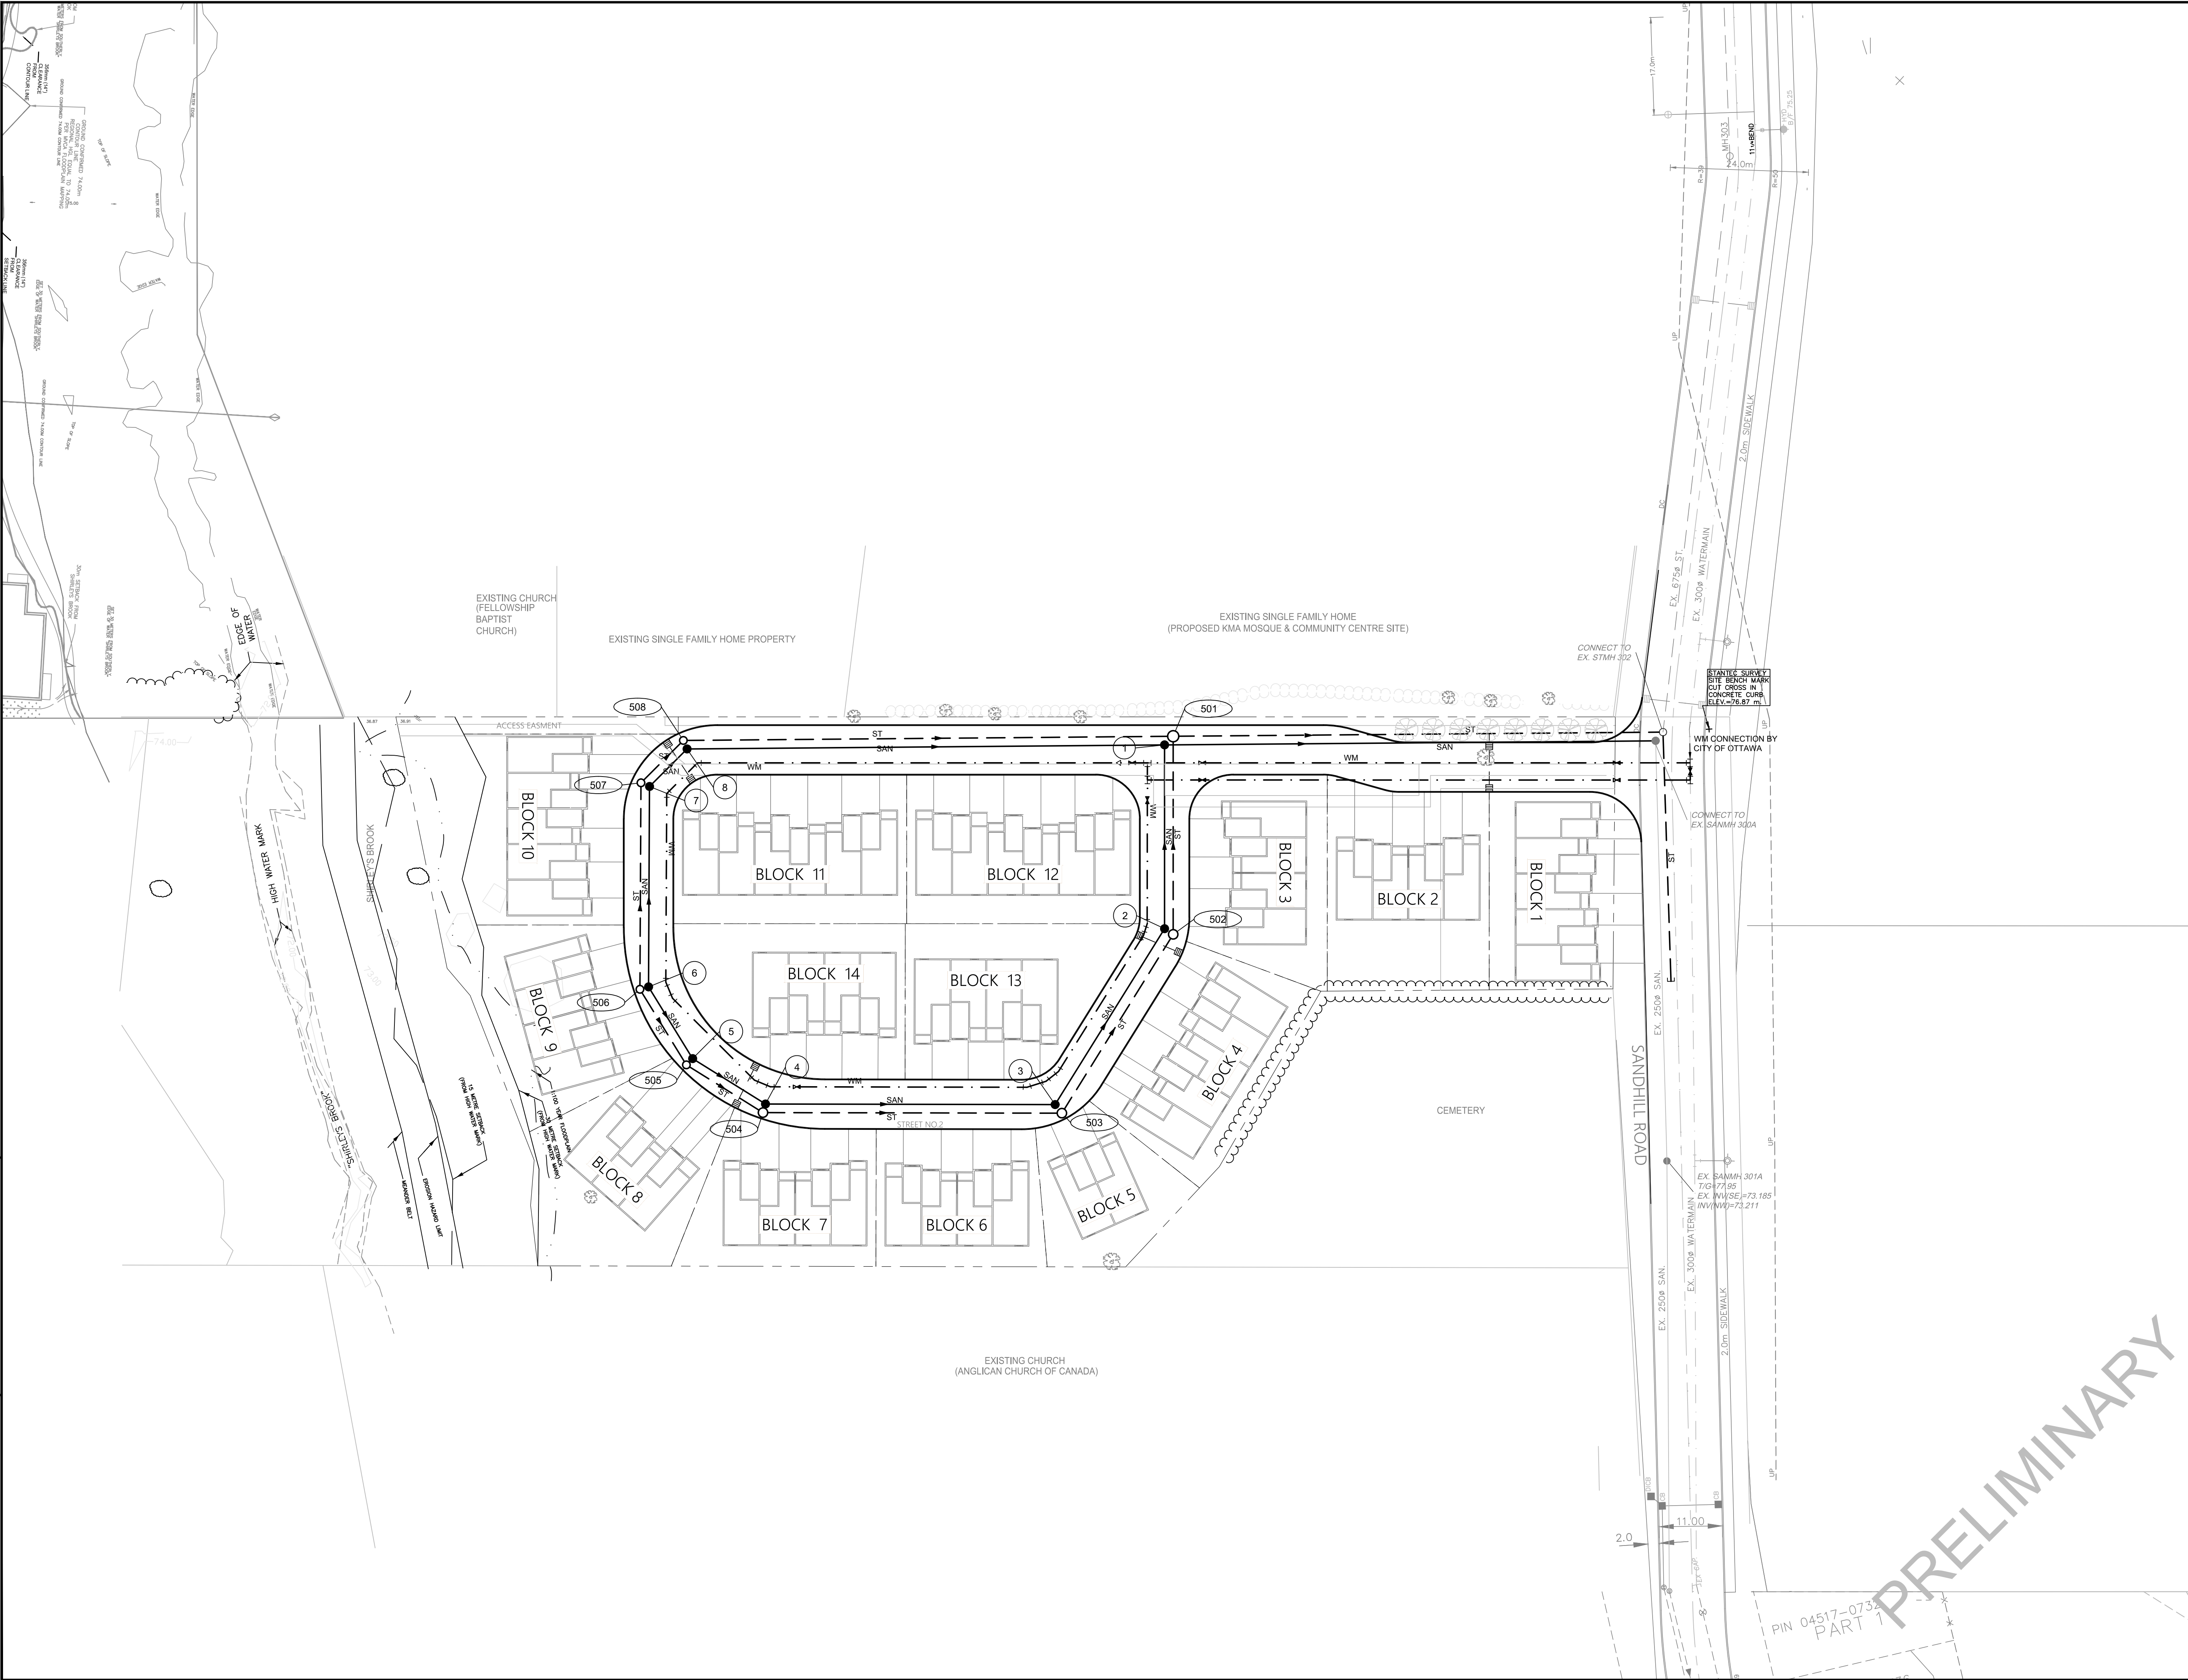

335 SANDHILL ROAD

KEYPLAN (N.T.S.)

LEGEND

- EXISTING CATCH BASIN & LEAD
- PROPOSED CATCH BASIN & LEAD
- CATCH BASIN C/W INDIVIDUAL IPEX TYPE ICD OR CITY APPROVED EQUIVALENT
- PROPOSED VALVE & VALVE CHAMBER
- PROPOSED WATERMAIN, VALVE & HYDRANT
- EXISTING WATERMAIN, VALVE & HYDRANT
- EXISTING SANITARY SEWER & MANHOLE
- EXISTING STORM SEWER & MANHOLE
- PROPOSED SANITARY SEWER & MANHOLE
- PROPOSED STORM SEWER & MANHOLE
- PROPERTY LINE

No.	ISSUE / REVISION	DDMMYY
03	ISSUED TO CITY FOR REVIEW - 2ND SUBMISSION	27/MAY/19
02	ISSUED TO CITY FOR REVIEW - 1ST SUBMISSION	18/JAN/19
01	ISSUED TO CLIENT FOR REVIEW	11/JAN/19

This drawing is copyright protected and may not be reproduced or used for purposes other than execution of the described work without the express written consent of J.L. Richards & Associates Limited.

VERIFY SHEET SIZE AND SCALES. BAR TO THE RIGHT IS 25mm IF THIS IS A FULL SIZE DRAWING.

SCALE: 1:500

CLIENT:

minto
Communities

CONSULTANT:

J.L. Richards
ENGINEERS-ARCHITECTS-PLANNERS

CONSULTANT:

PROFESSIONAL STAMP

PROJECT NORTH

PROJECT:

MINTO COMMUNITIES INC.
MORGAN'S CREEK
STAGE 2

335 SANDHILL ROAD

DRAWING:

CONCEPTUAL SITE
SERVICING PLAN

DESIGN:	AW	DRAWING #:
DRAWN:	SK	CS1
CHECKED:	LD	
JLR #:	24566-002	