
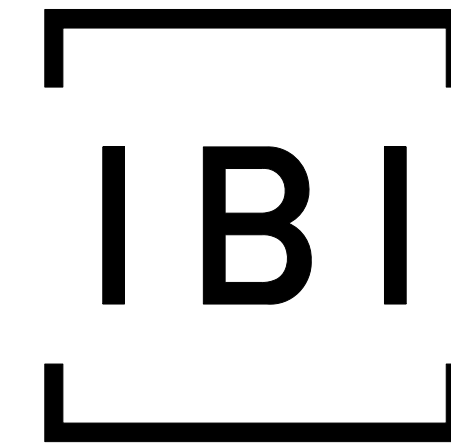


FORMASIAN DEVELOPMENT CORPORATION

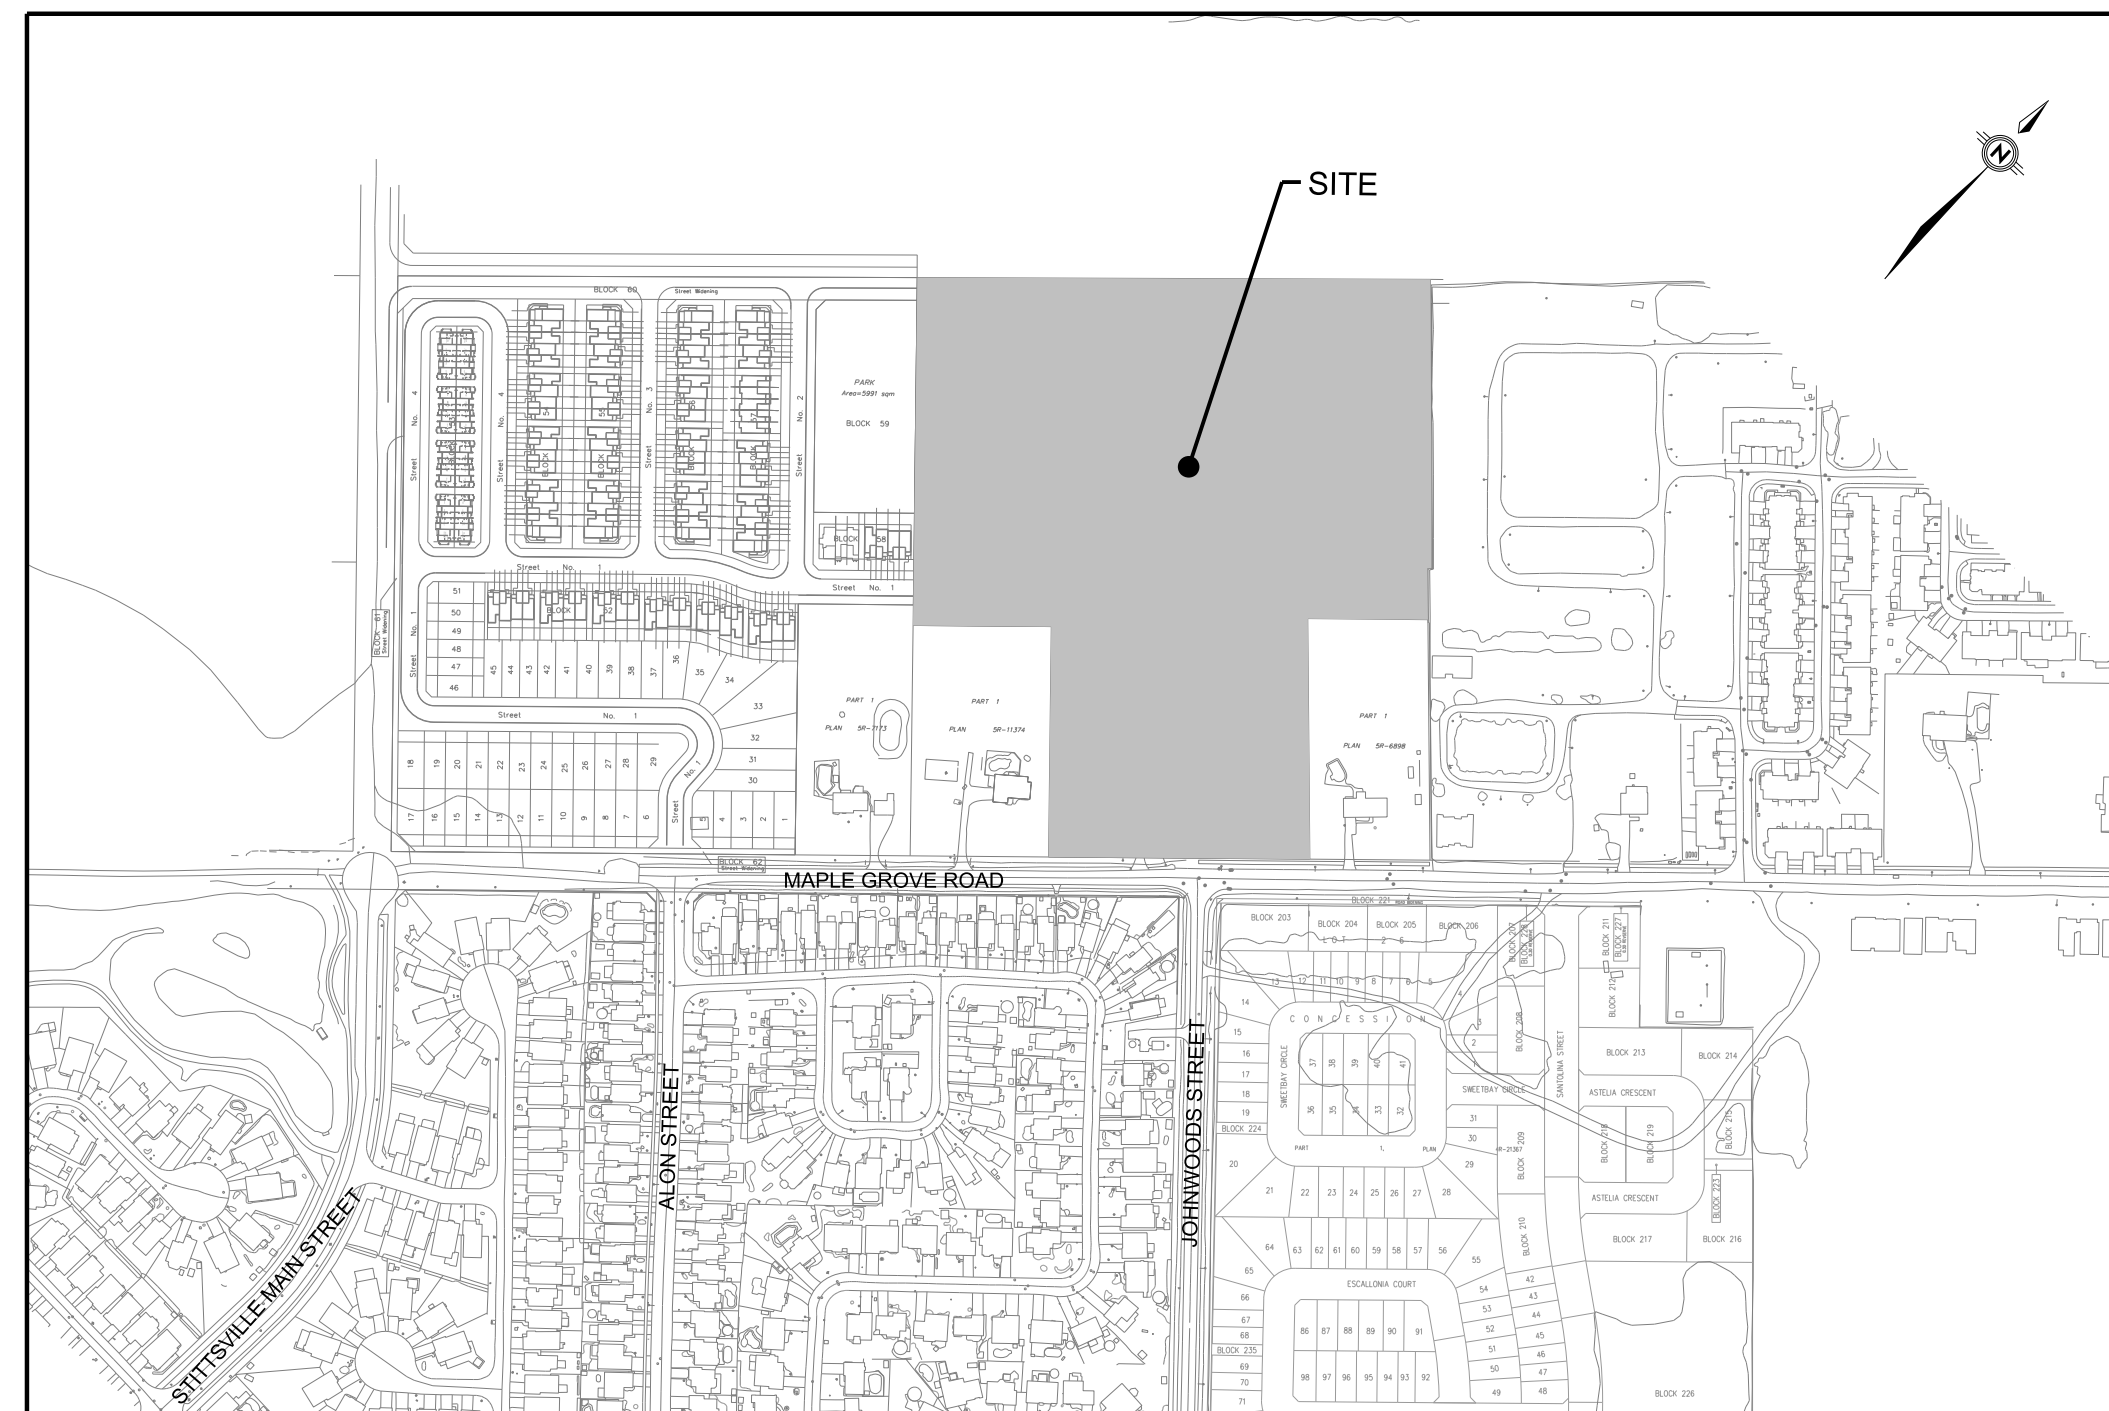

MAPLE GROVE SUBDIVISION

1919 MAPLE GROVE ROAD

PROJECT NO. 39124

CONTINUED ON DWG 39124-021

MAPLE GROVE SUBDIVISION
1919 MAPLE GROVE ROAD

FORMASIAN
DEVELOPMENT
CORP

PAVEMENT MARKINGS, SIGNAGE
AND ROADWAY GEOMETRY PLAN



Project No. 39124 Dwg. No. 020
Sheet 01 of 02

Asset No. _____
Asset Group _____

Des.	MJP	Chk'd.	DHH
Dwn.	MJP	Chk'd.	DHH
Utility Circ. No.		Index No.	
Const. Inspector			
Scale:	HORIZONTAL		
	0m	5	10
			20

NOTE: The location of utilities is approximate only, the exact location should be determined by consulting the municipal authorities and utility companies concerned. The contractor shall prove the location of utilities and shall be responsible for adequate protection from damage.

No.	Description	By	Date (dd/mm/yy)
1	ISSUED FOR CITY REVIEW	DHH	10/04/19

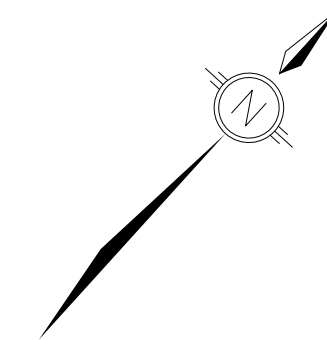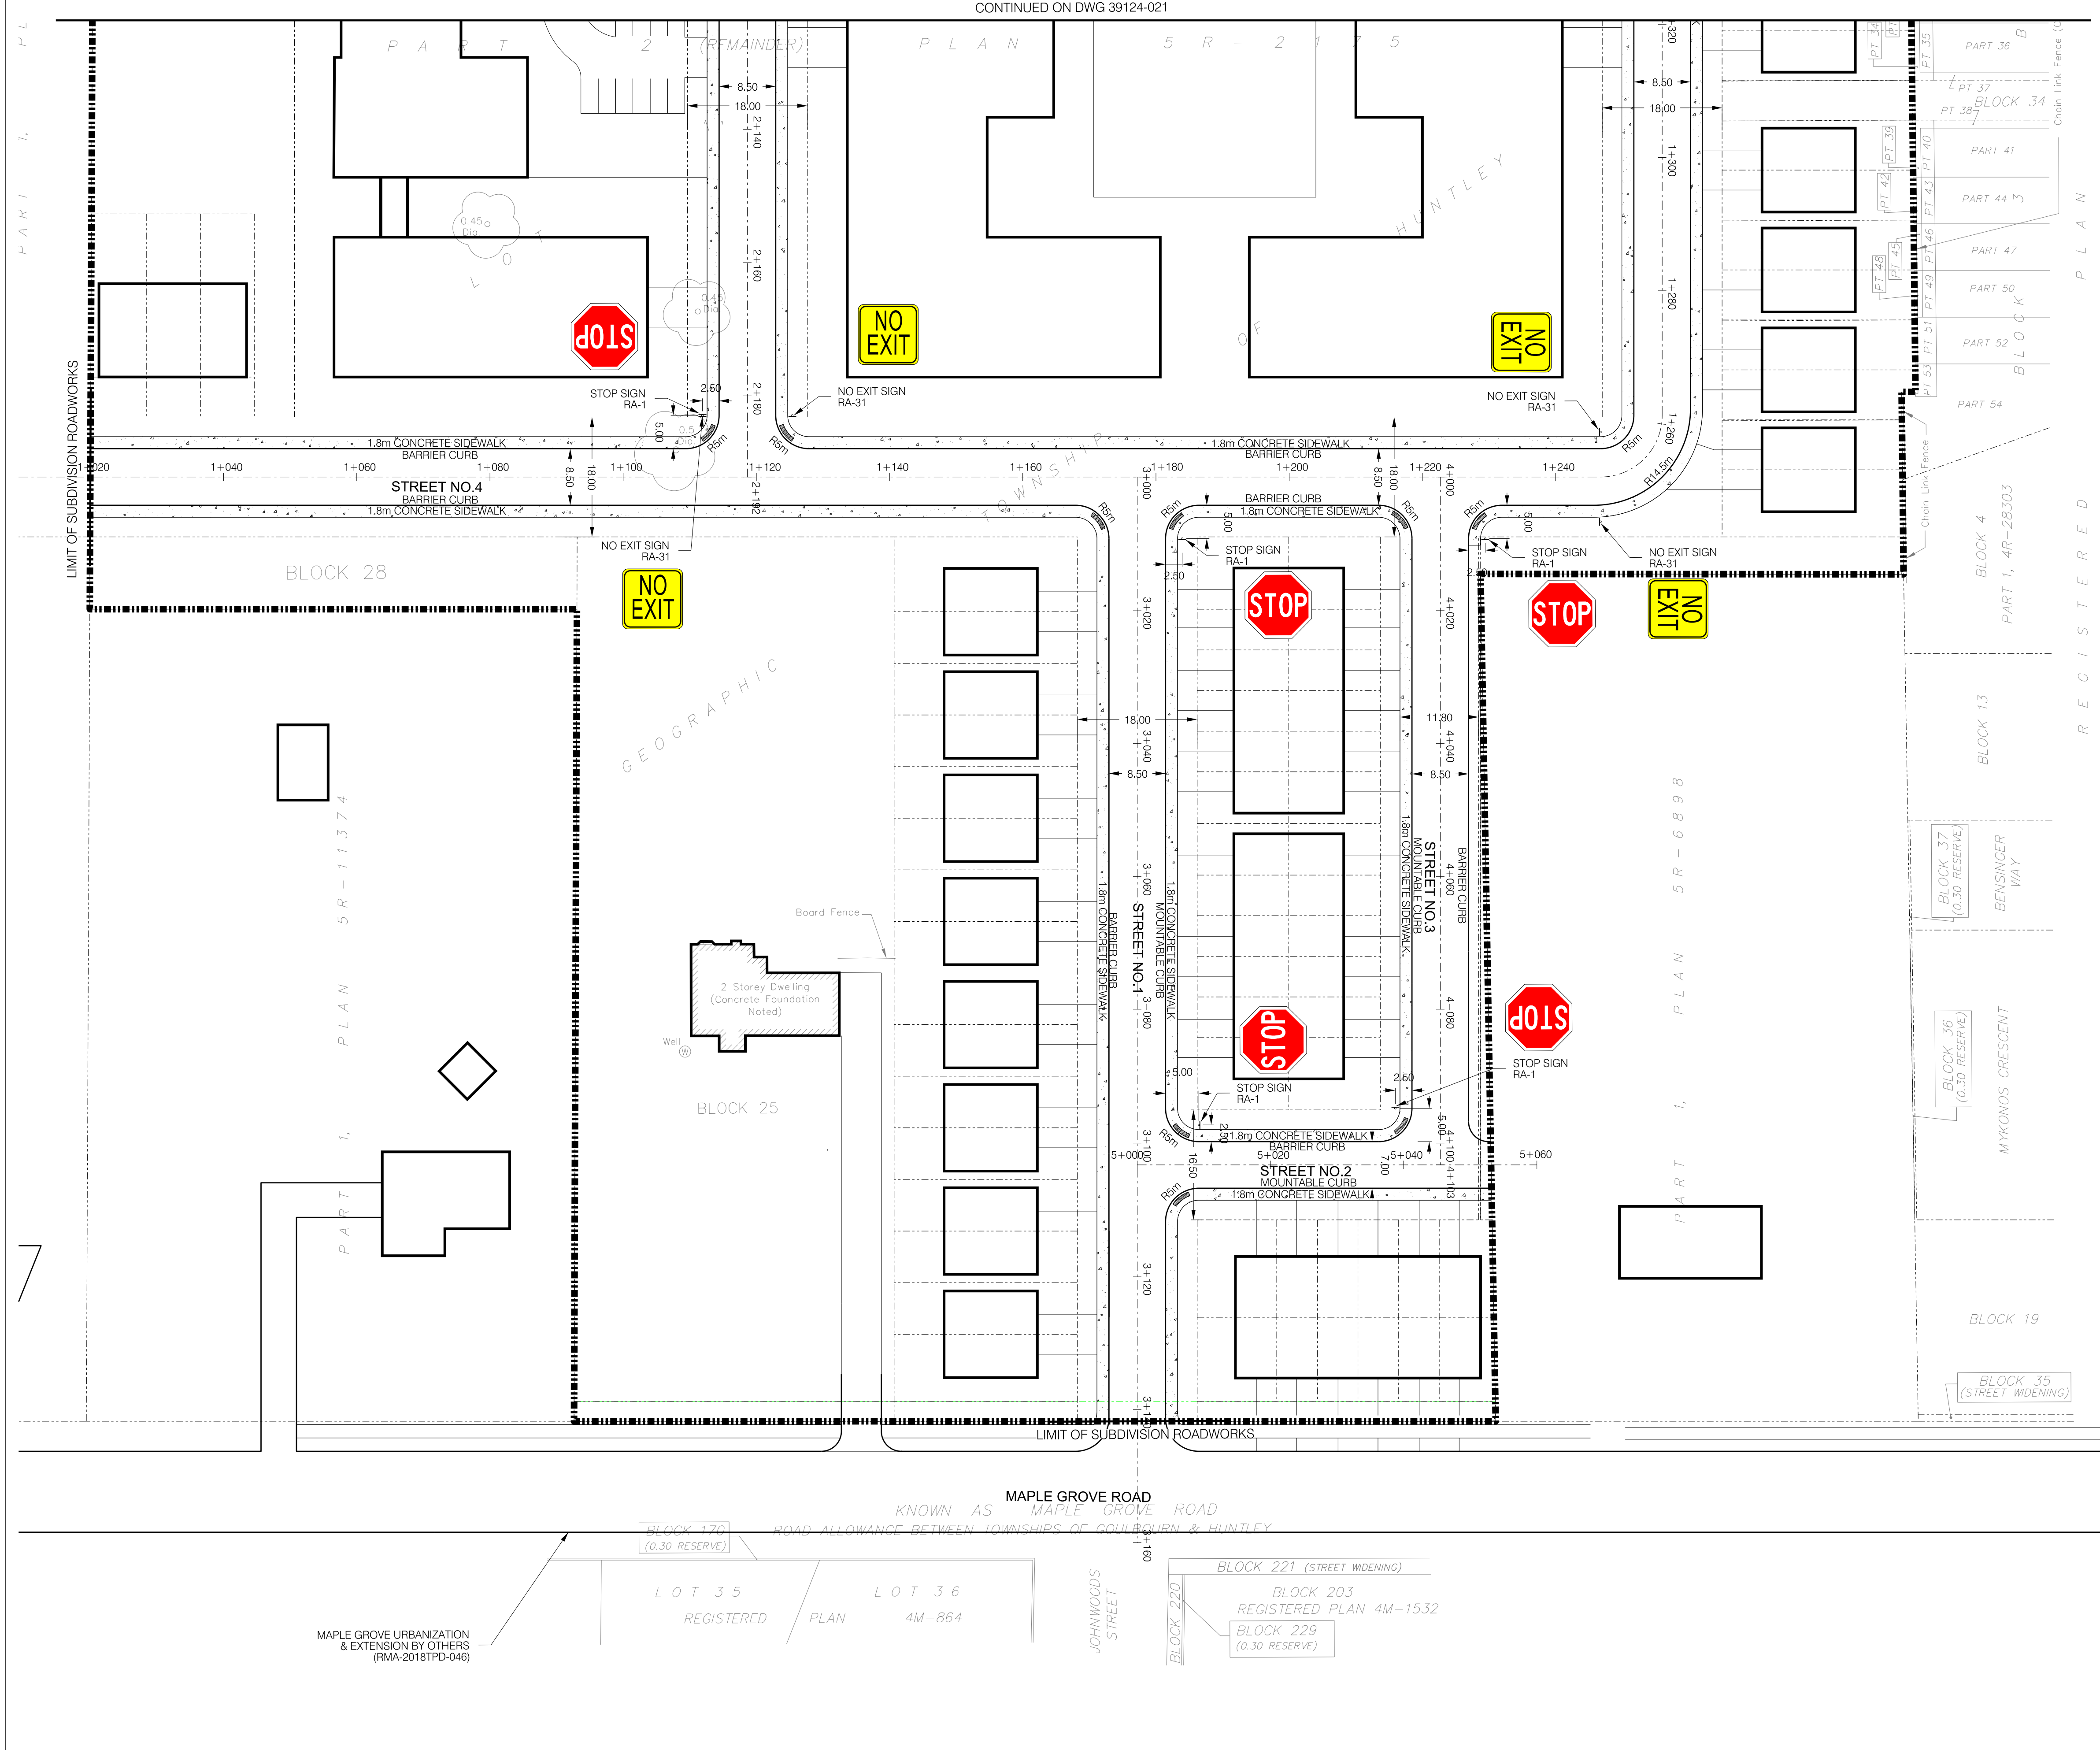

- LEGEND:**
- LIMITS OF DEVELOPMENT
 - CONCRETE SIDEWALK
 - TACTILE WALKING SURFACE INDICATOR (TWSI) AS PER SC7.3

MAPLE GROVE SUBDIVISION
1919 MAPLE GROVE ROAD

FORMASIAN
DEVELOPMENT
CORP

PAVEMENT MARKINGS, SIGNAGE
AND ROADWAY GEOMETRY PLAN


Project No. 39124 Dwg. No. 021
Sheet 02 of 02

General Manager _____
Project Manager _____


Des. MJP		Chk'd. DHH
Dwn. MJP		Chk'd. DHH
Utility Circ. No. _____		Index No. _____
Const. Inspector _____		
Scale: HORIZONTAL 0m 5 10 20		

NOTE: The location of utilities is approximate only, the exact location should be determined by consulting the municipal authorities and utility companies concerned. The contractor shall prove the location of utilities and shall be responsible for adequate protection from damage.

No.	Description	By	Date (dd/mm/yy)
1	ISSUED FOR CITY REVIEW	DHH	10/04/19

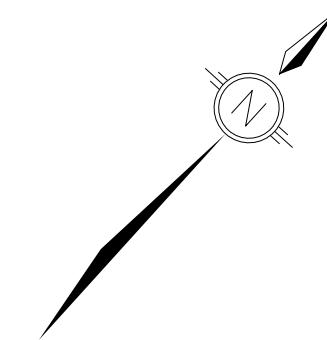

- LEGEND:**
- LIMITS OF DEVELOPMENT
 - CONCRETE SIDEWALK
 - TACTILE WALKING SURFACE INDICATOR (TWSI) AS PER SC7.3

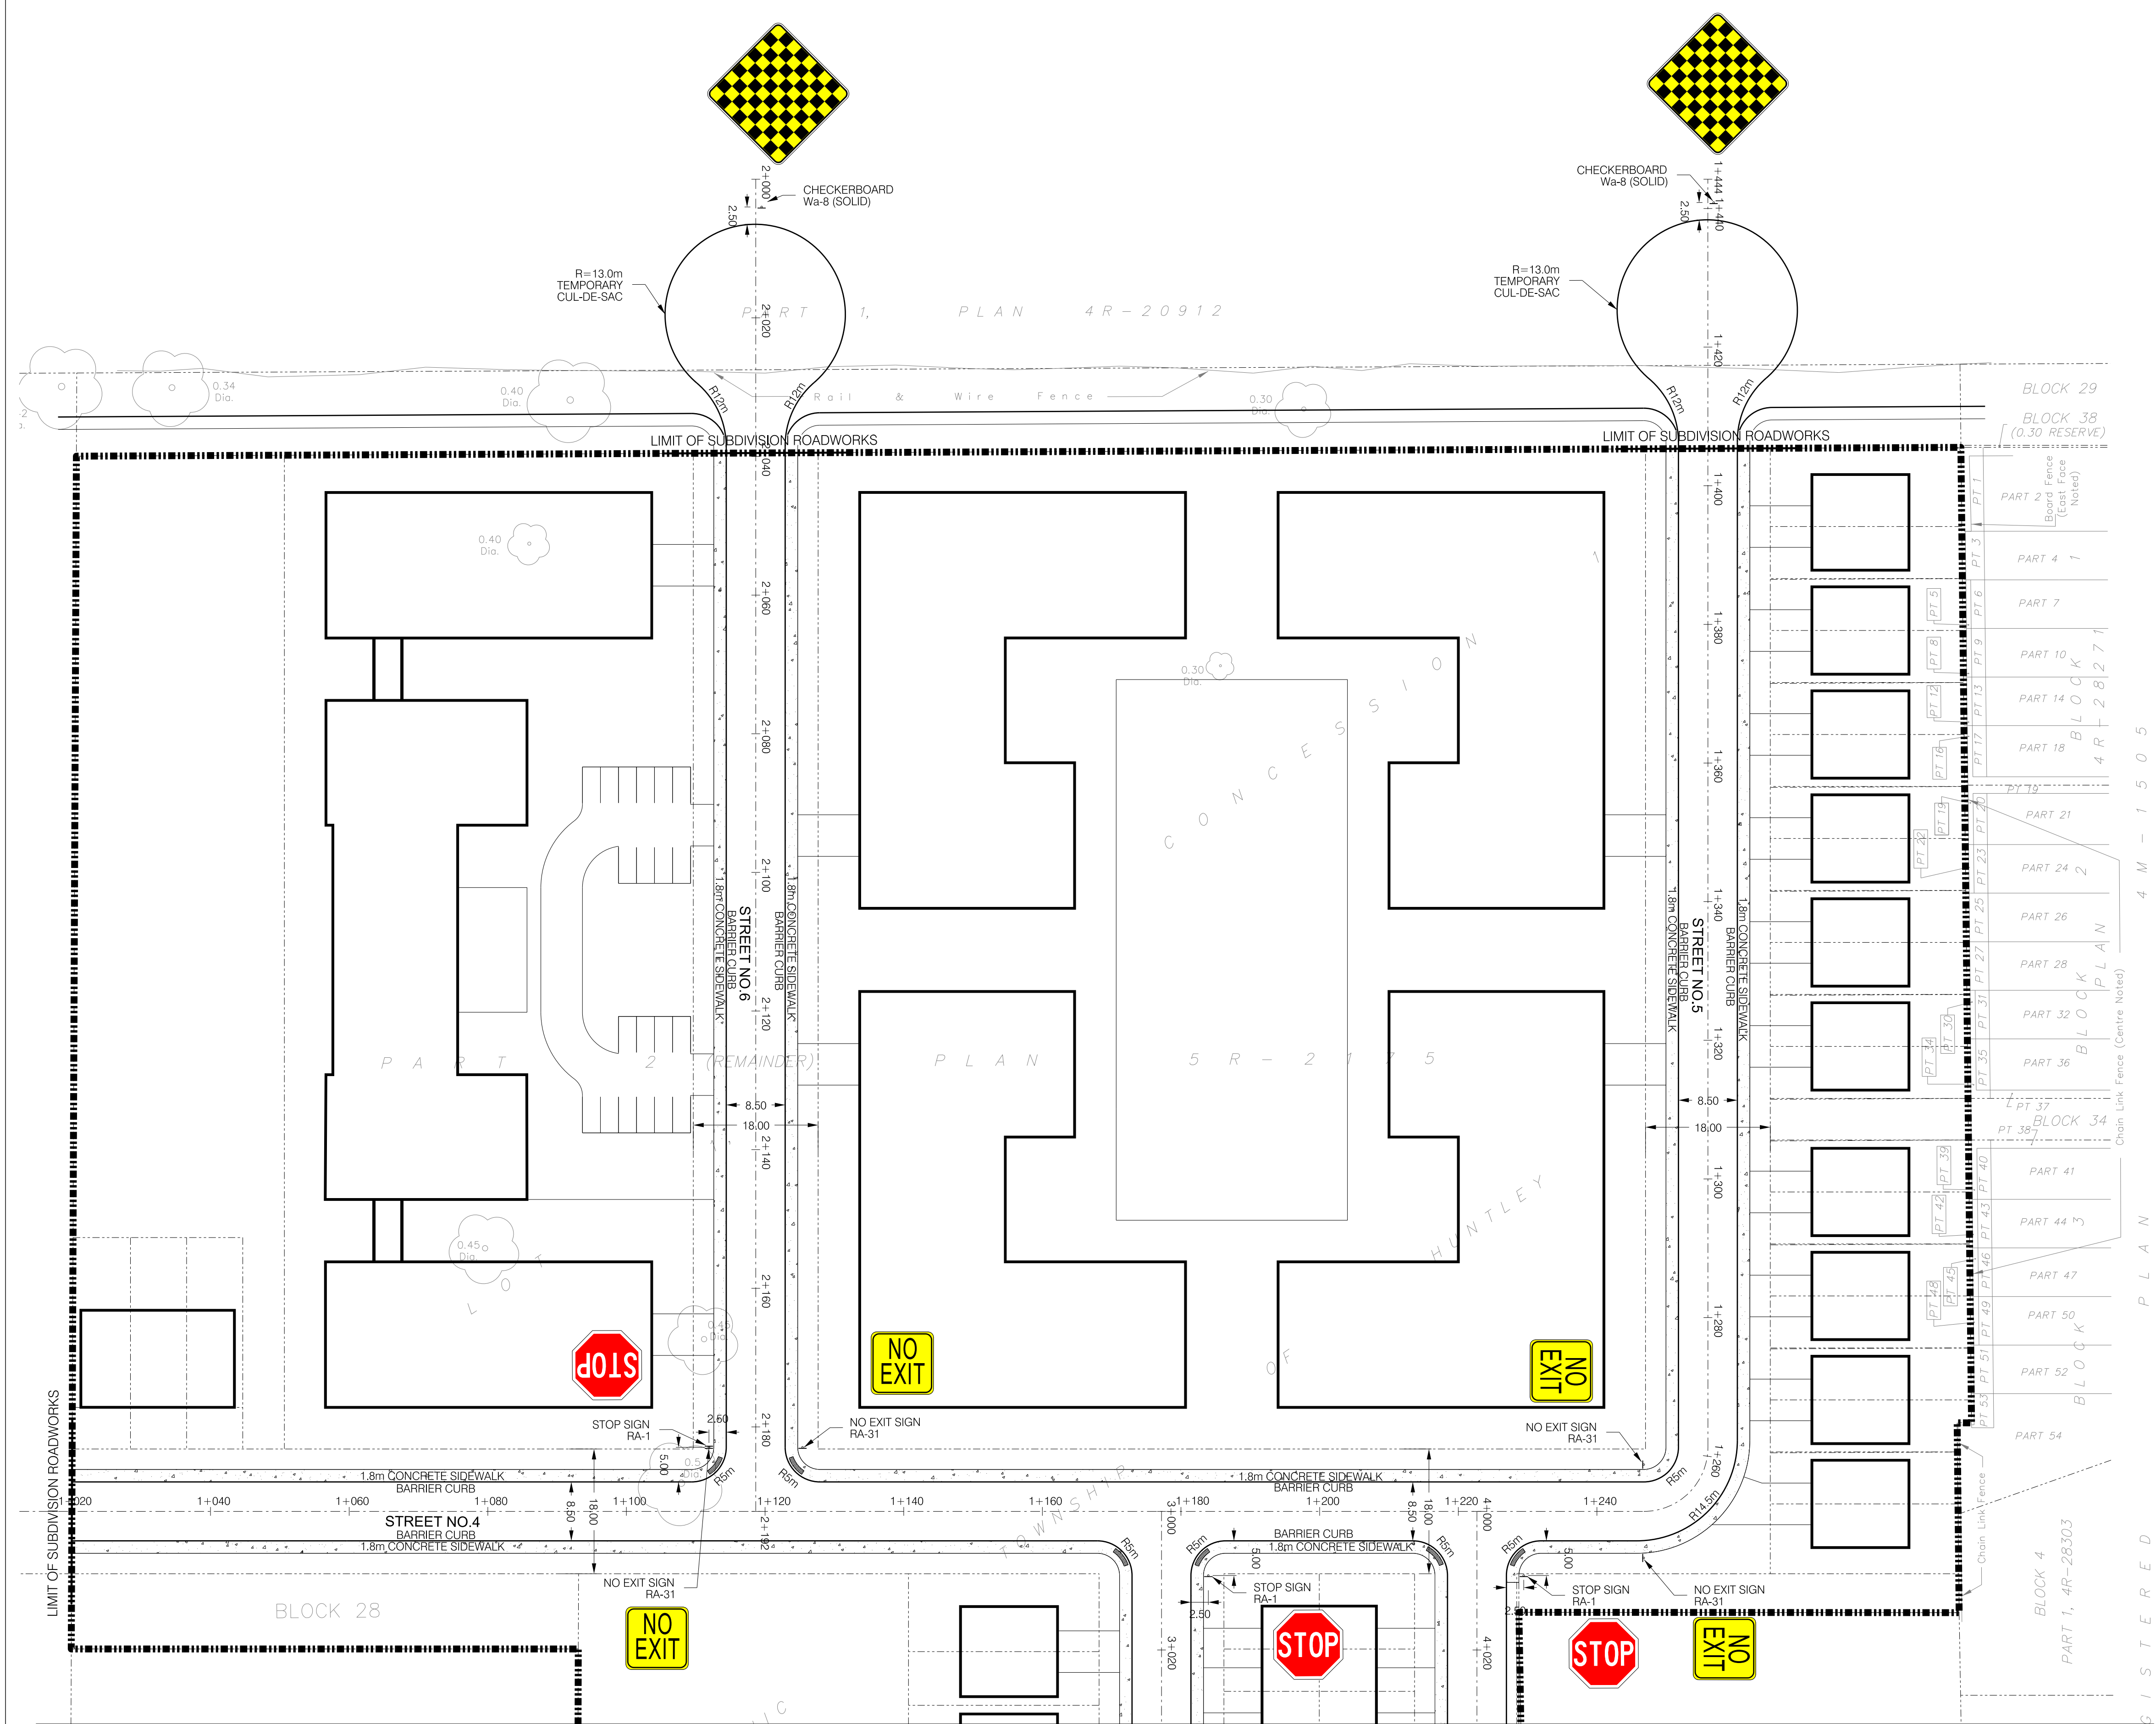

CONTINUED ON DWG 39124-020