


Copyright Reserved

The Contractor shall verify and be responsible for all dimensions. DO NOT scale the drawing - any errors or omissions shall be reported to Stantec without delay.
The Copyrights to all designs and drawings are the property of Stantec. Reproduction or use for any purpose other than that authorized by Stantec is forbidden.

Legend

- PROPOSED WATERMAIN
- PROPOSED VALVE AND VALVE BOX
- PROPOSED VALVE CHAMBER
- PROPOSED REDUCER
- PROPOSED FIRE HYDRANT
- PROPOSED SANITARY SEWER
- PROPOSED STORM SEWER
- PROPOSED CATCHBASIN MANHOLE
- PROPOSED CATCHBASIN
- PROPOSED SUBDRAIN CATCHBASIN
- EXISTING WATERMAIN
- EXISTING VALVE AND VALVE BOX
- EXISTING VALVE CHAMBER
- EXISTING REDUCER
- EXISTING FIRE HYDRANT
- EXISTING SANITARY SEWER
- EXISTING STORM SEWER
- EXISTING CATCHBASIN MANHOLE
- EXISTING CATCHBASIN
- EXISTING SUBDRAIN CATCHBASIN

Notes

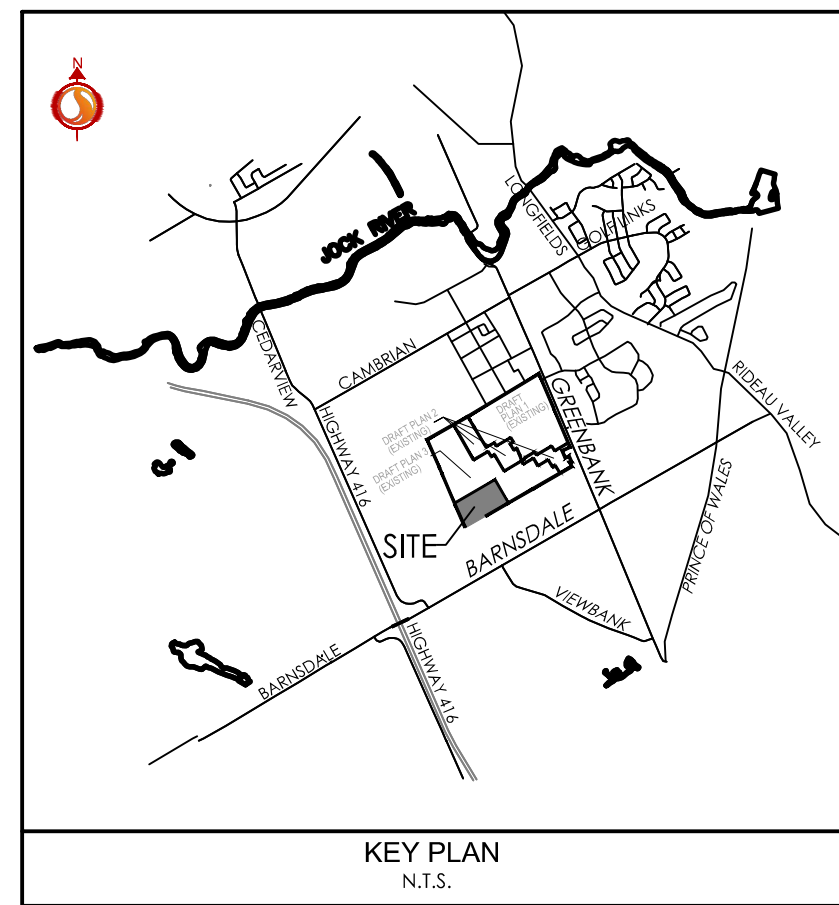

Revision		By	Appd.	YY.MM.DD
2	REVISED PER CITY COMMENTS	JP	DT	19.07.09
1	ISSUED FOR DRAFT PLAN APPROVAL	JP	DT	19.02.15

File Name:	160401476-D8	JP	MJS	DT	19.01.14
		Dwn.	Chkd.	Dsgn.	YY.MM.DD

Permit-Seal

Client/Project

MATTAMY HOMES LTD.

HALF MOON BAY SOUTH
PHASE 5
Ottawa, ON

Title

SITE SERVICING PLAN

Project No.
160401476

Drawing No.

Scale
1:500

Sheet

Revision

SSP-1

1 of 5

2

