



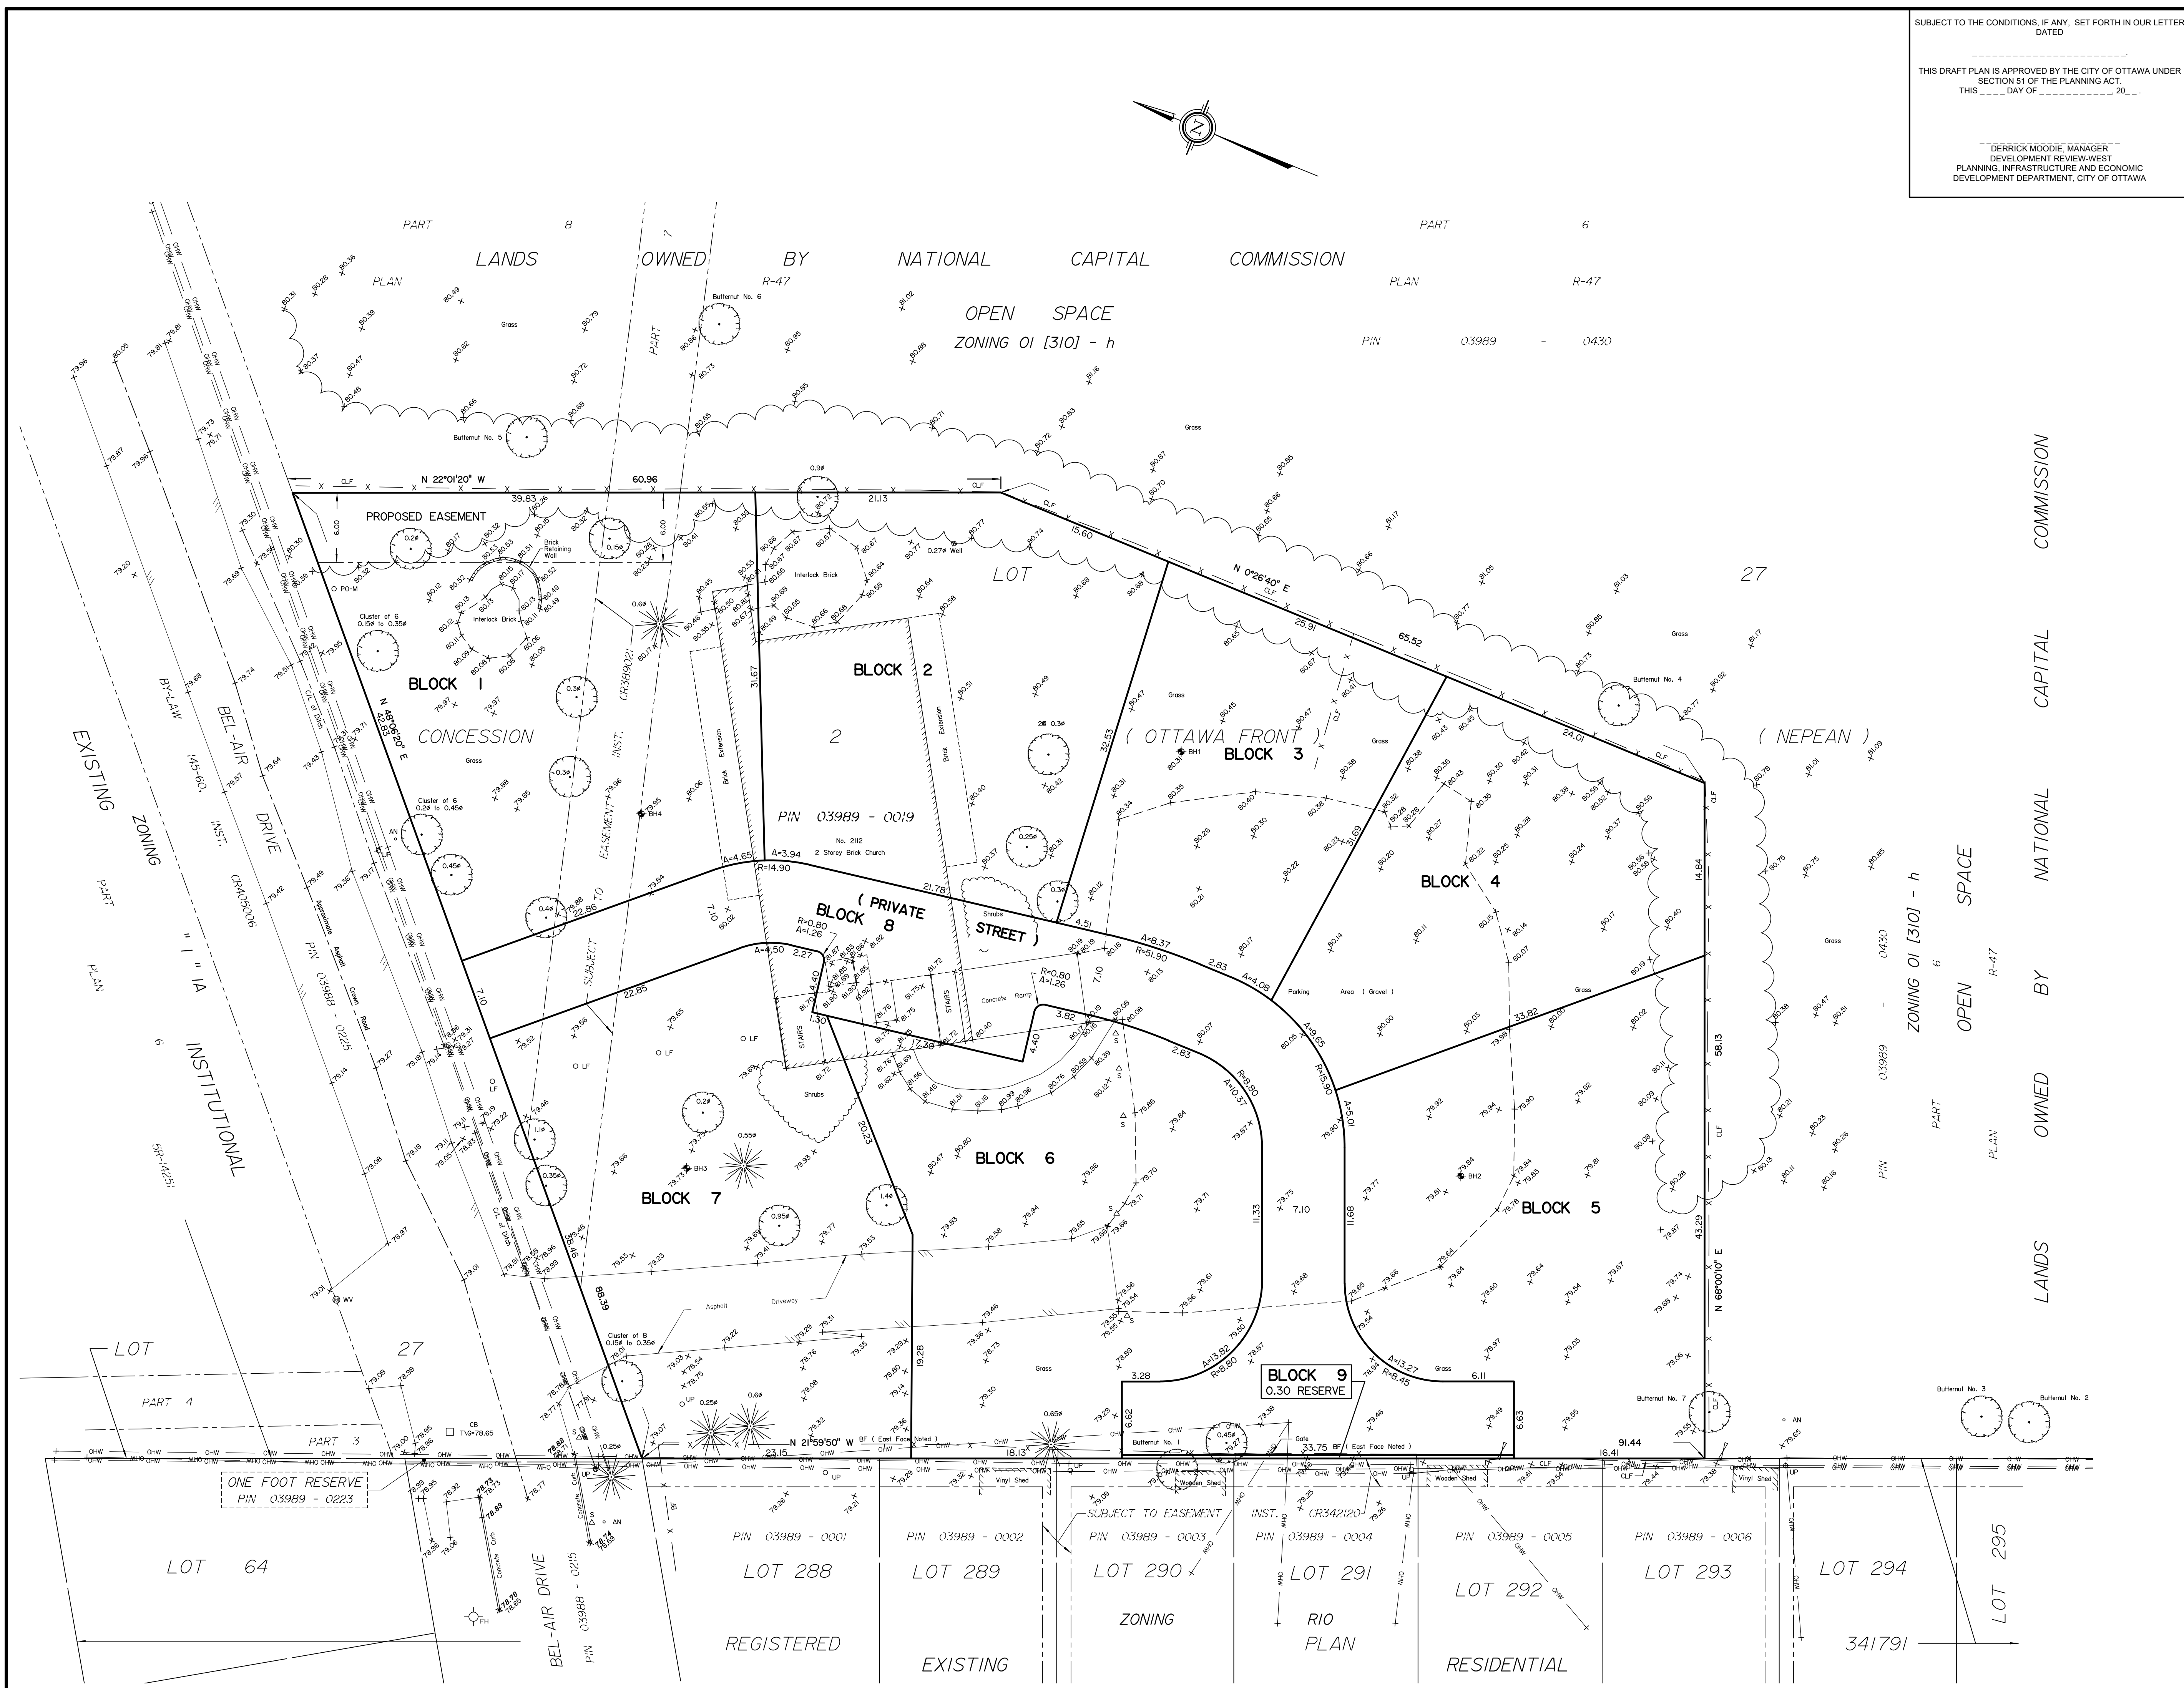

SUBJECT TO THE CONDITIONS, IF ANY, SET FORTH IN OUR LETTER
DATED

THIS DRAFT PLAN IS APPROVED BY THE CITY OF OTTAWA UNDER
SECTION 51 OF THE PLANNING ACT.
THIS _____ DAY OF _____, 20____.

DERRICK MOODIE, MANAGER
DEVELOPMENT REVIEW-WEST
PLANNING, INFRASTRUCTURE AND ECONOMIC
DEVELOPMENT DEPARTMENT, CITY OF OTTAWA

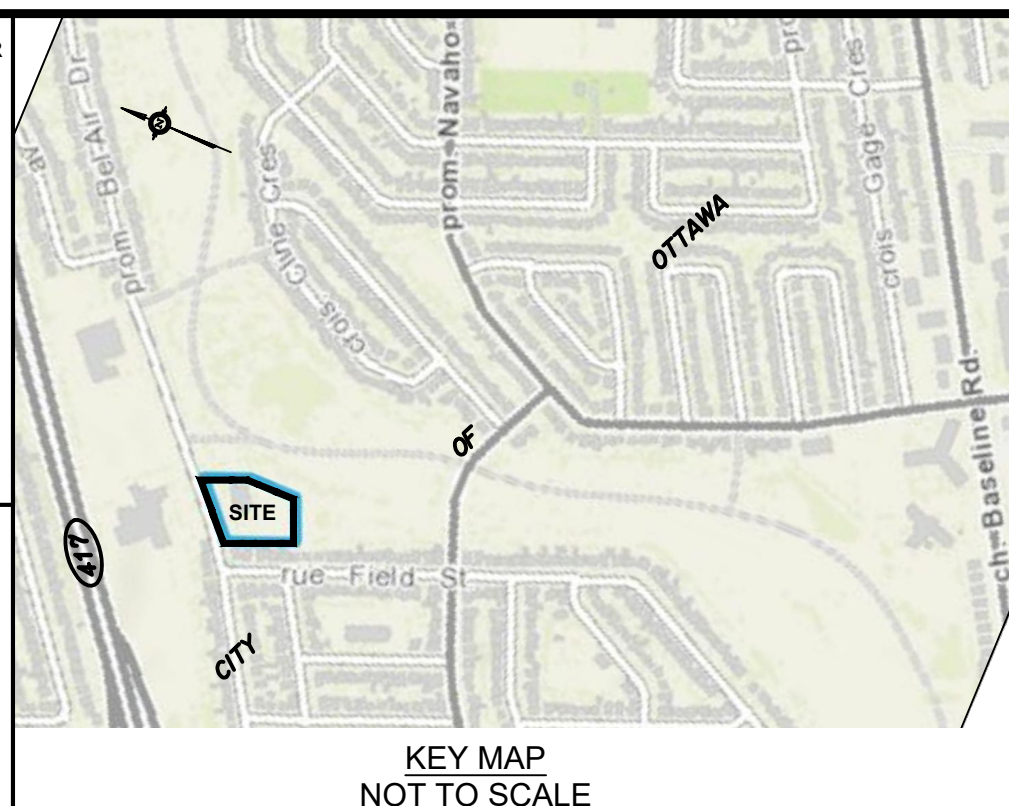

**DRAFT PLAN OF SUBDIVISION OF
PART OF LOT 27
CONCESSION 2 (Ottawa Front)
Geographic Township of Nepean
CITY OF OTTAWA**

Prepared by Annis , O'Sullivan , Vollebekk Ltd.

Scale 1 : 250



Met

DISTANCES SHOWN ON THIS PLAN ARE IN METRES AND
CAN BE CONVERTED TO FEET BY DIVIDING BY 0.3048

SURVEYOR'S CERTIFICATE

I CERTIFY THAT:

The boundaries of the lands to be subdivided and their relationship to adjoining lands have been accurately and correctly shown.

Date _____

T. Hartwick
ONTARIO LAND SURVEYOR

OWNER'S CERTIFICATE

This is to certify that we are the owners of the lands to be subdivided and that this plan was prepared in accordance with our instructions.

Date

Annibale Ferro
Uniform Urban Developments Ltd.
I have authority to bind the corporation.

ADDITIONAL INFORMATION REQUIRED UNDER
SECTION 51-17 OF THE PLANNING ACT

- (a) see plan
- (b) see plan
- (c) see plan
- (d) residential housing
- (e) see plan
- (f) see plan
- (g) see plan
- (h) City of Ottawa
- (i) see soils report
- (j) see plan
- (k) sanitary, storm sewers, municipal water, bell, hydro, cable and gas to be available
- (l) lands subject to easement per Inst. CR389021

Notes & Legend

- | Denotes | Deciduous Tree |
|---------|--------------------------------|
| | Deciduous Tree |
| | Coniferous Tree |
| | Fire Hydrant |
| | Catch Basin |
| | Sign |
| | Gate |
| | Utility Pole |
| | Anchor |
| | Diameter |
| | Location of Elevations |
| | Top of Concrete Curb Elevation |
| | Bord Fence |
| | Chain Link Fence |
| | Centerline |
| | Overhead Wires |
| | Water Valve |
| | Light Standard |
| | Light Fixture |
| | Borehole |



ANNIS, O'SULLIVAN, VOLLEBEKK LTD.
14 Concourse Gate, Suite 500
Nepean, Ont. K2E 7S6
Phone: (613) 727-0850 / Fax: (613) 727-1079
Email: Nepean@aovltd.com