



(TYPE A)

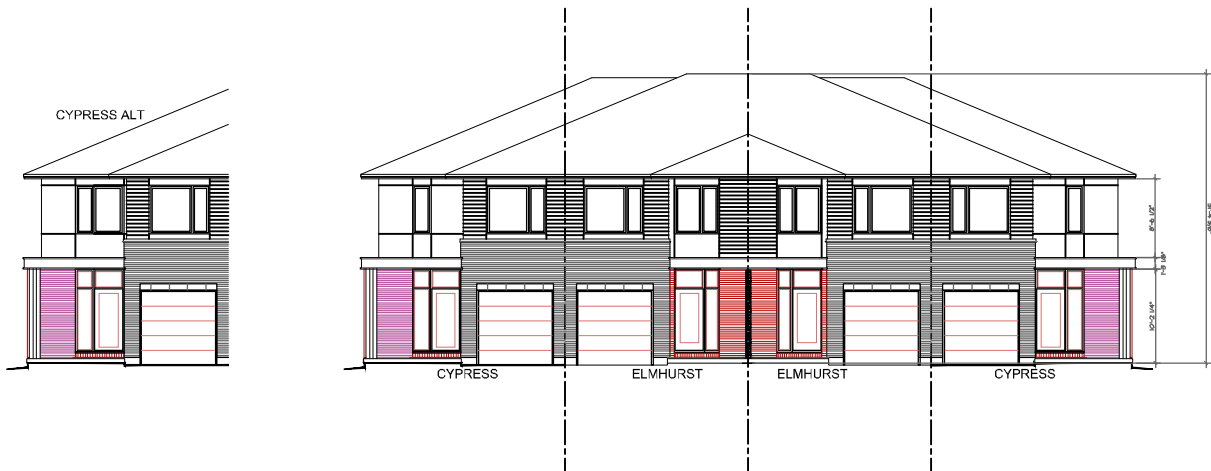

(TYPE B)



(TYPE C)

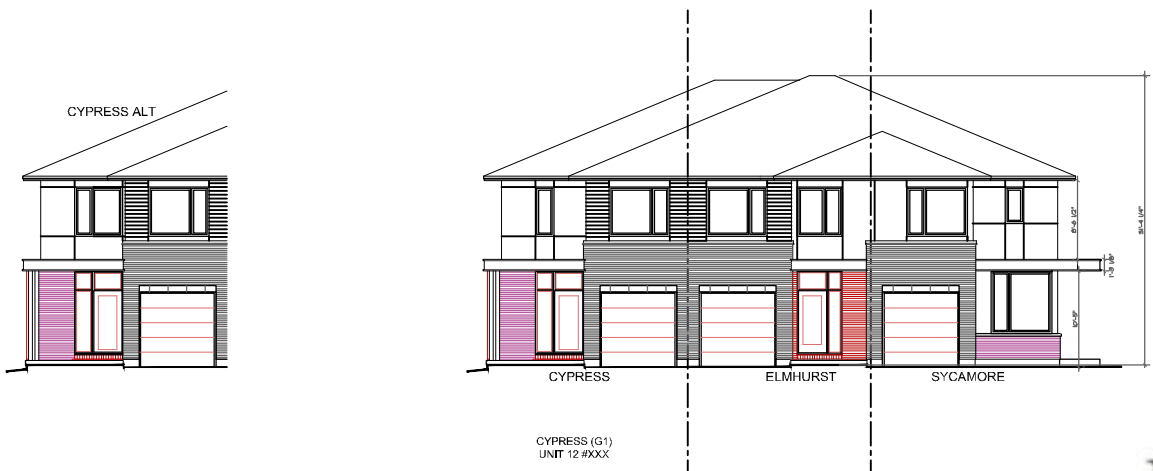

2112 Bel-Air Drive

Dimensioned Elevations

Issue for Site Plan Approval - November 25, 2019